
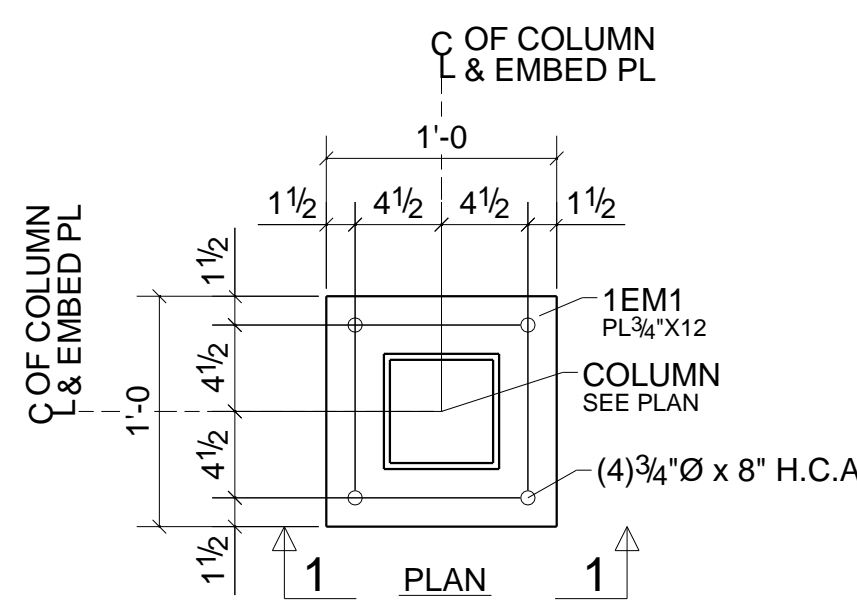




FOUNDATION LEVEL EMBED PLATE SETOUT PLAN
REF. DWG:S1.2

NOTE:
FOR EMBED PLATE DETAILS SEE EM2 & EM3.



REV	DESCRIPTION	DATE
DESCRIPTION	FOUNDATION LEVEL EMBED PLATE SETOUT PLAN	
PROJECT NAME	NEW ANNEX BUILDING	
GC NAME		
DRAWN BY	NSP	JOB No.
DATE DRAWN		DRG No.
		EM1

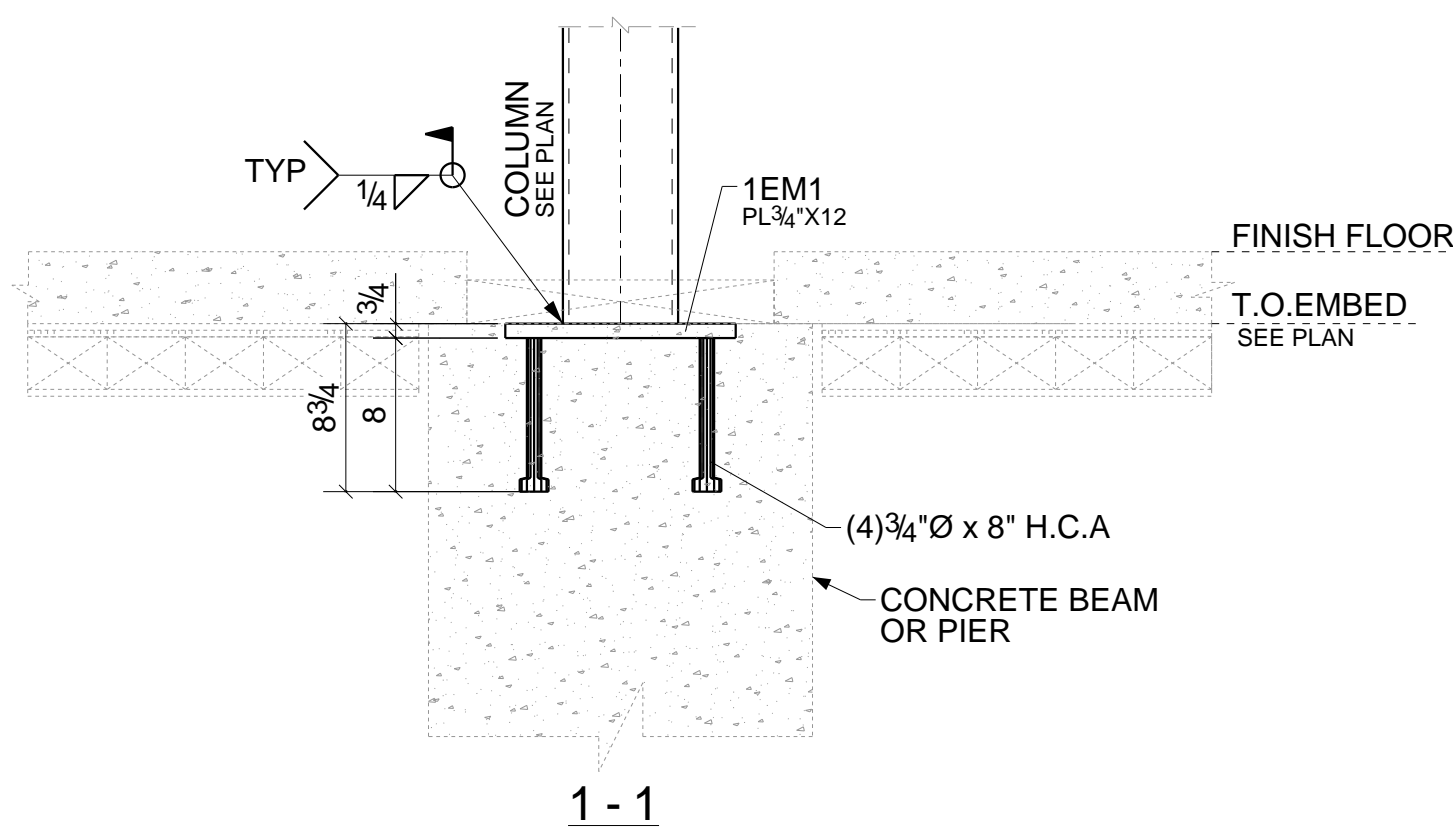

DETAIL-1

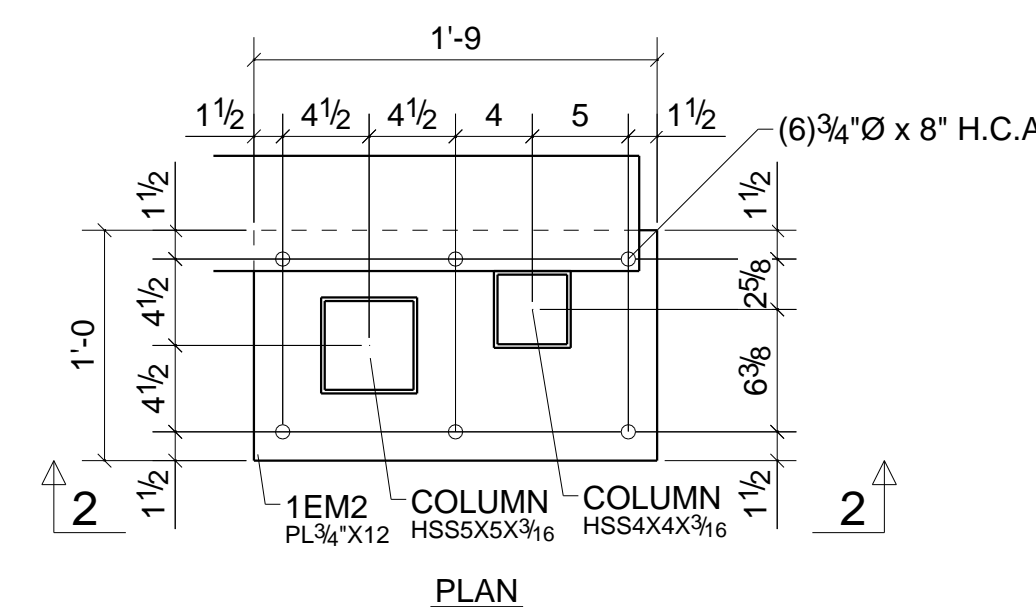
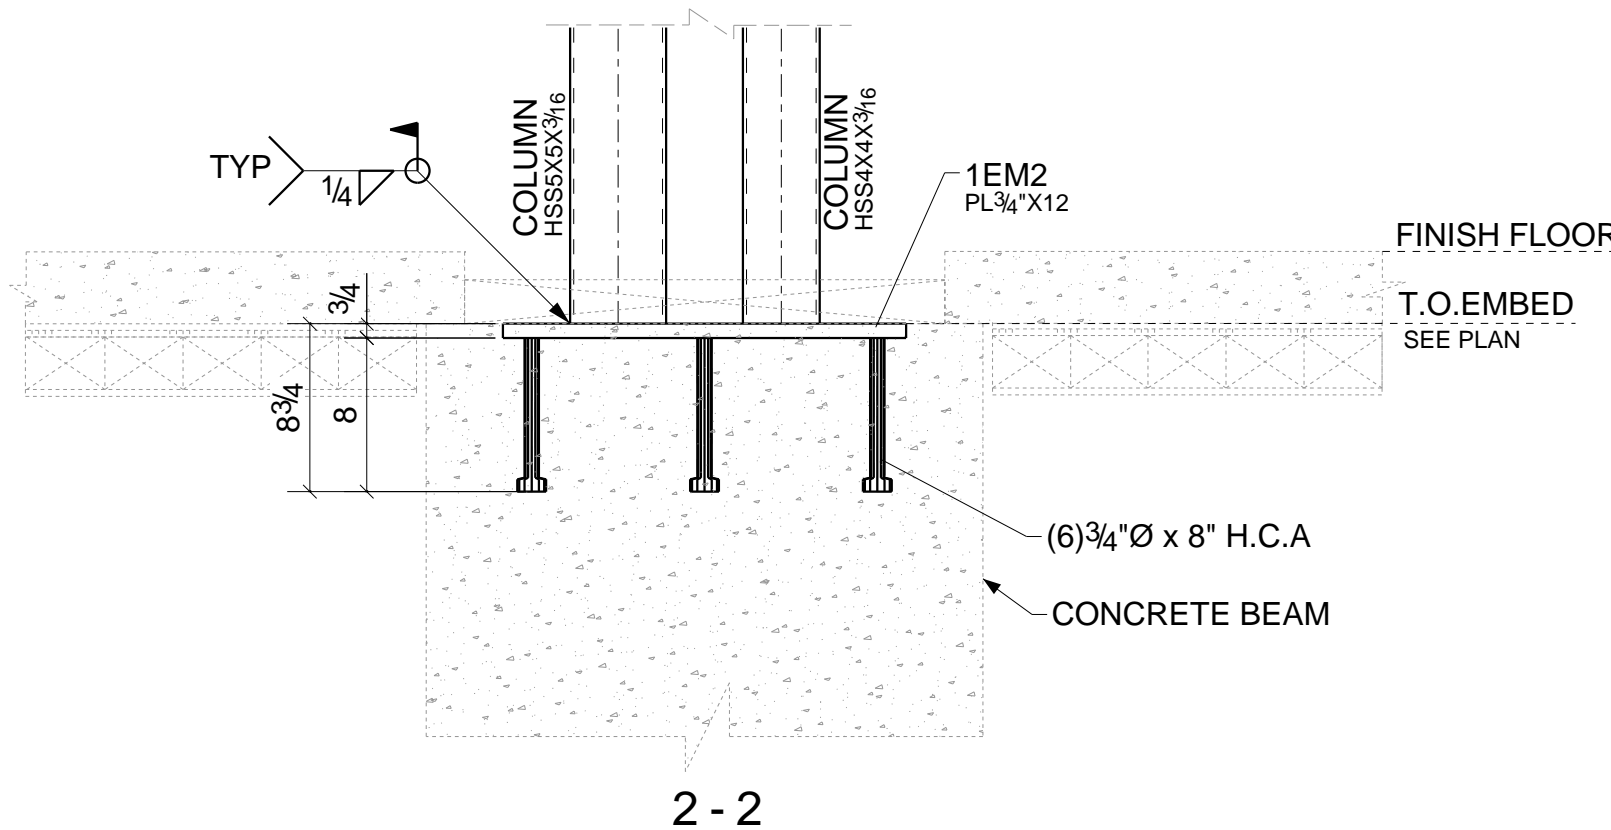


DETAIL-2

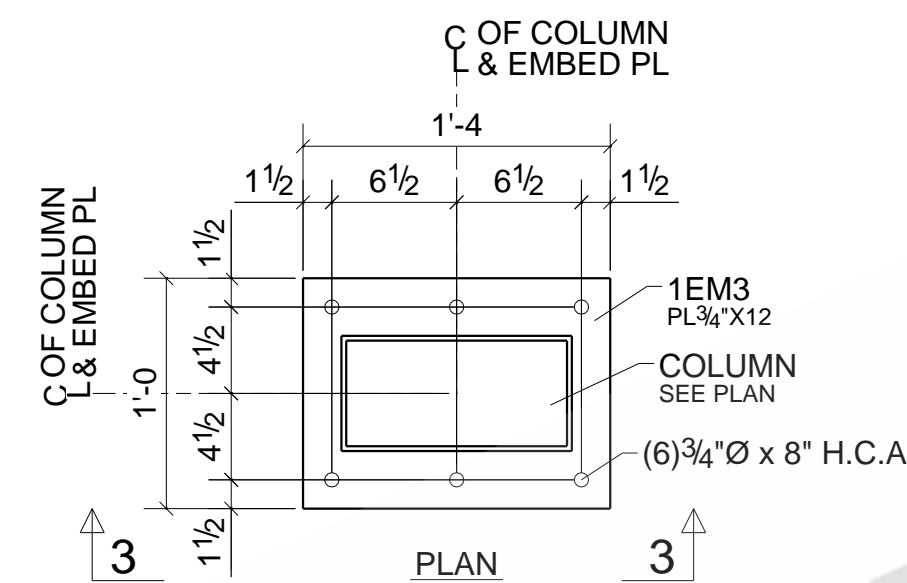
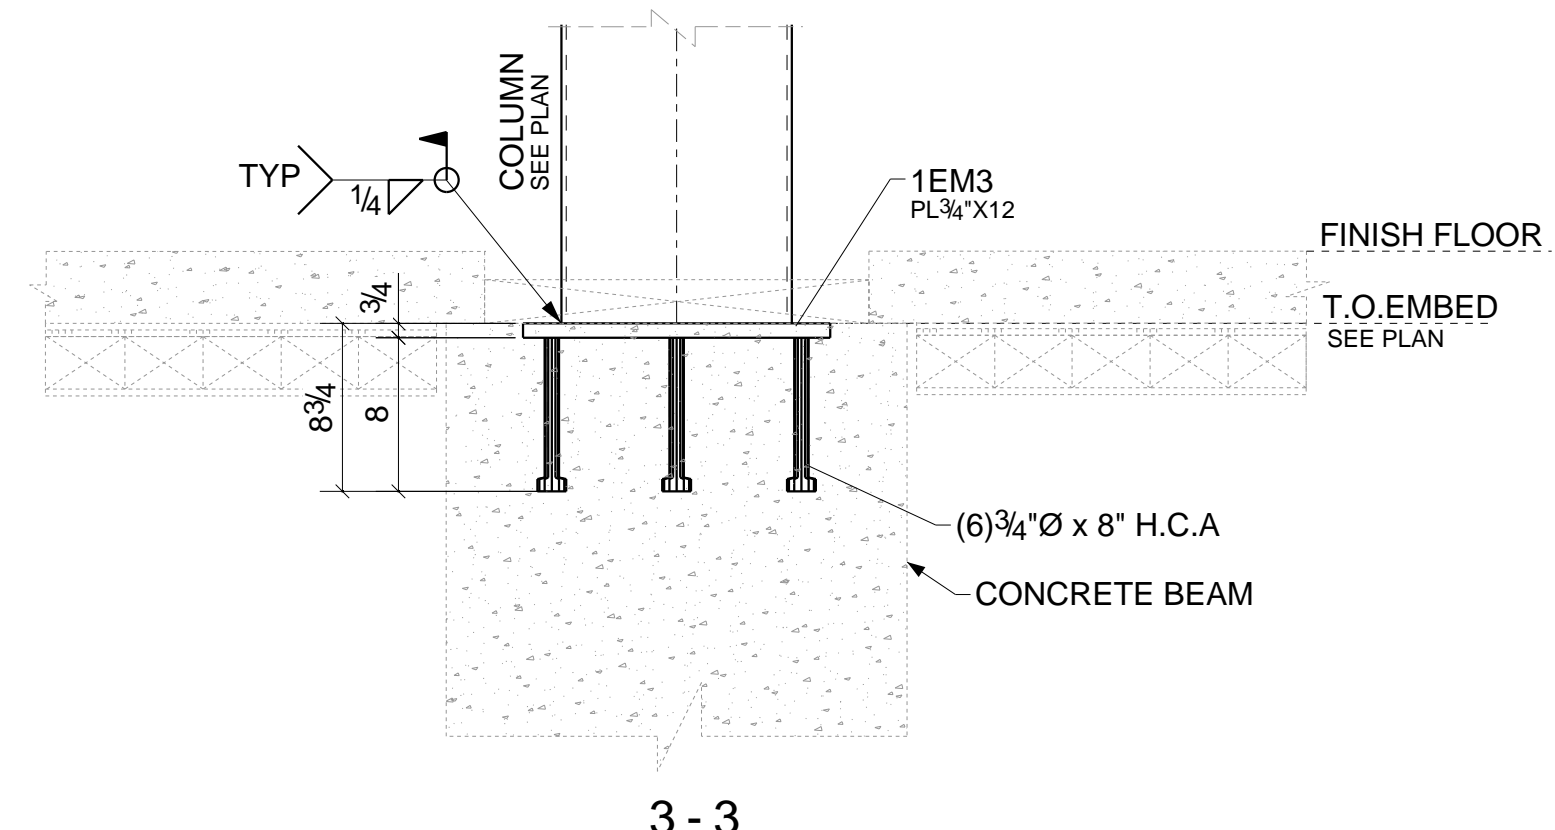


DETAIL-3



SEE PLAN FOR COLUMN ORIENTATION

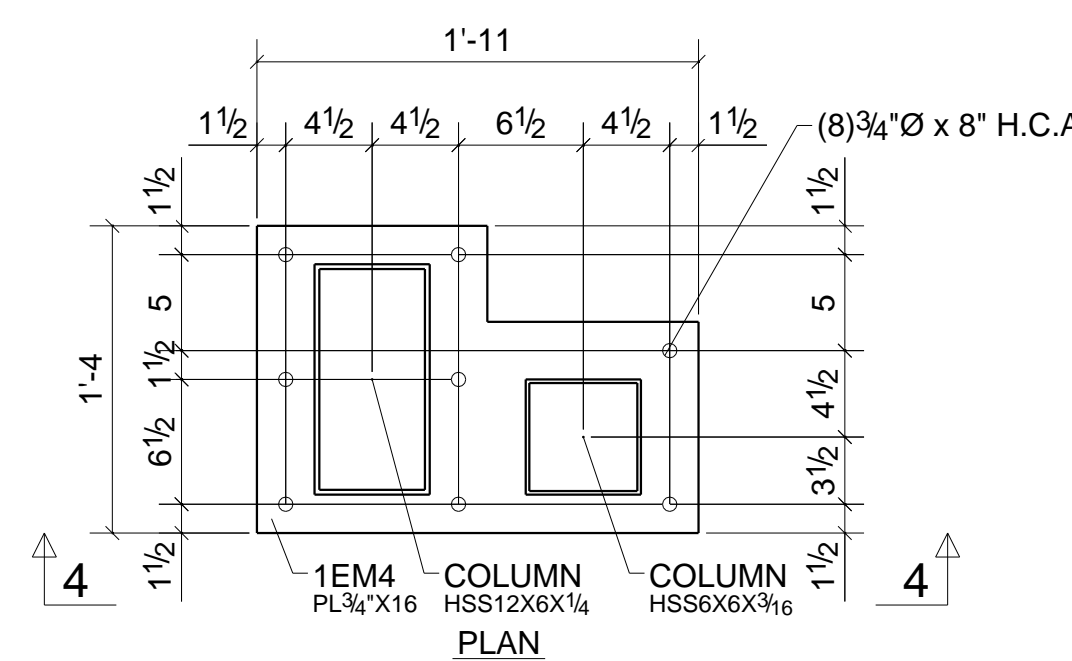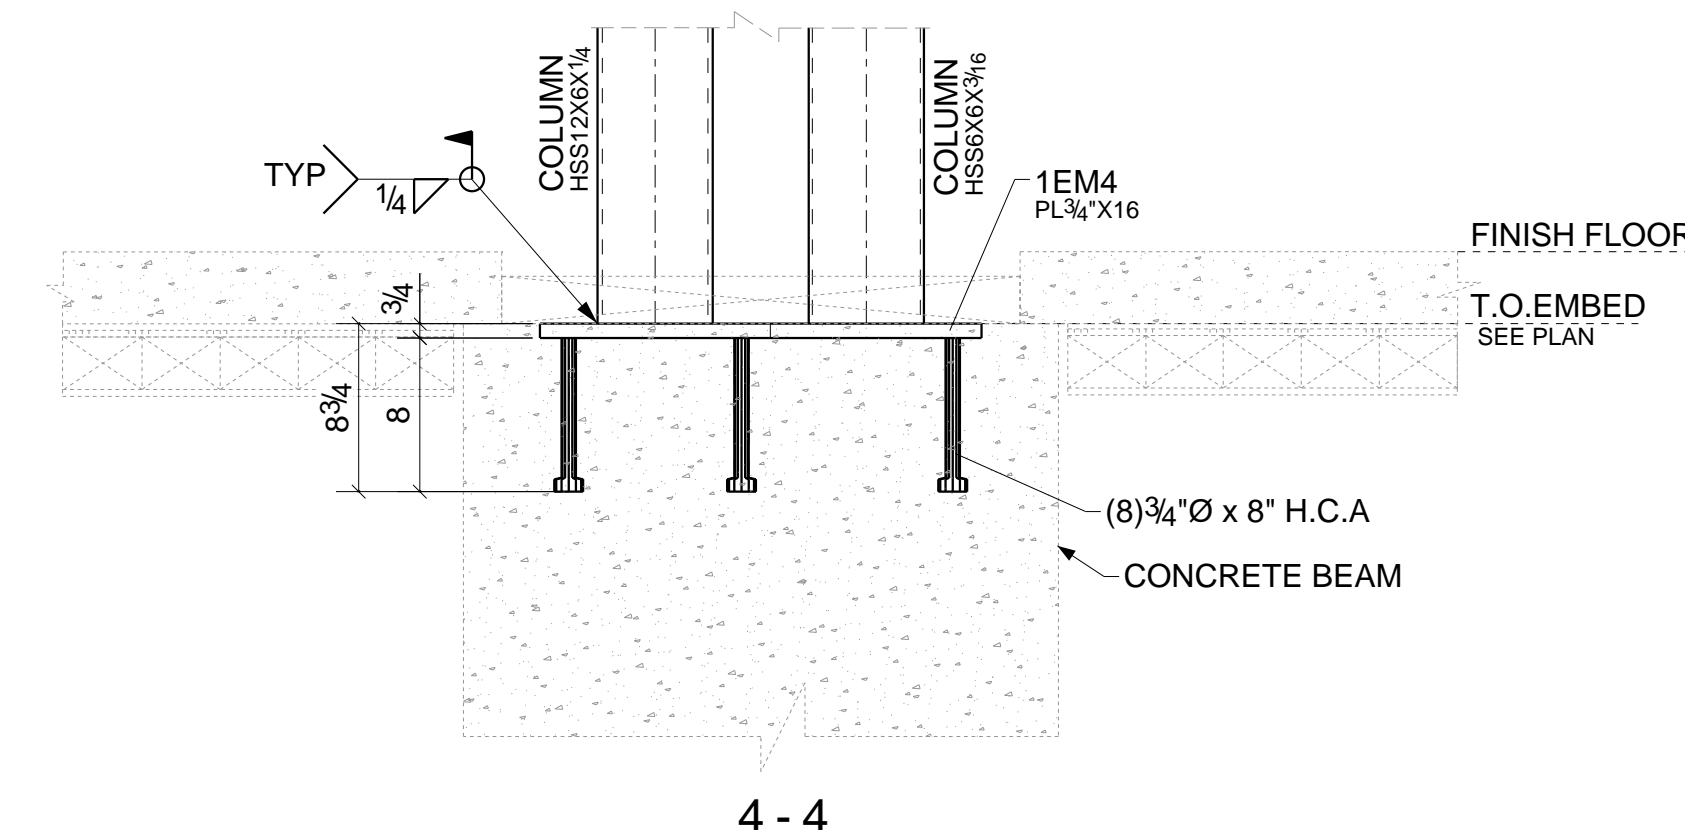

DETAIL-4

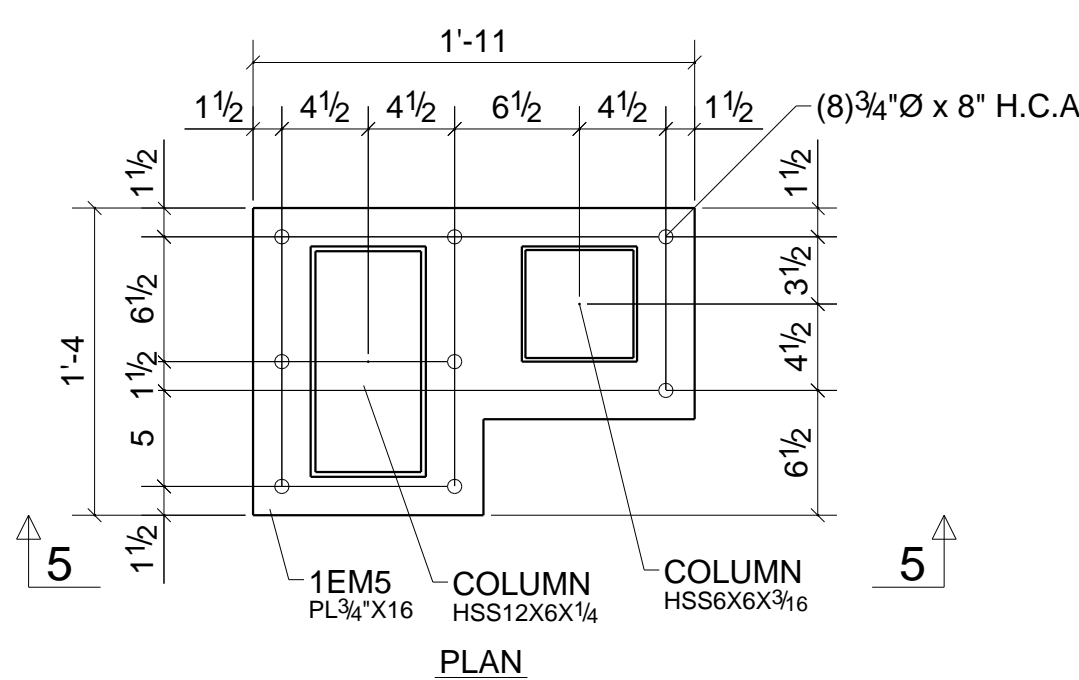
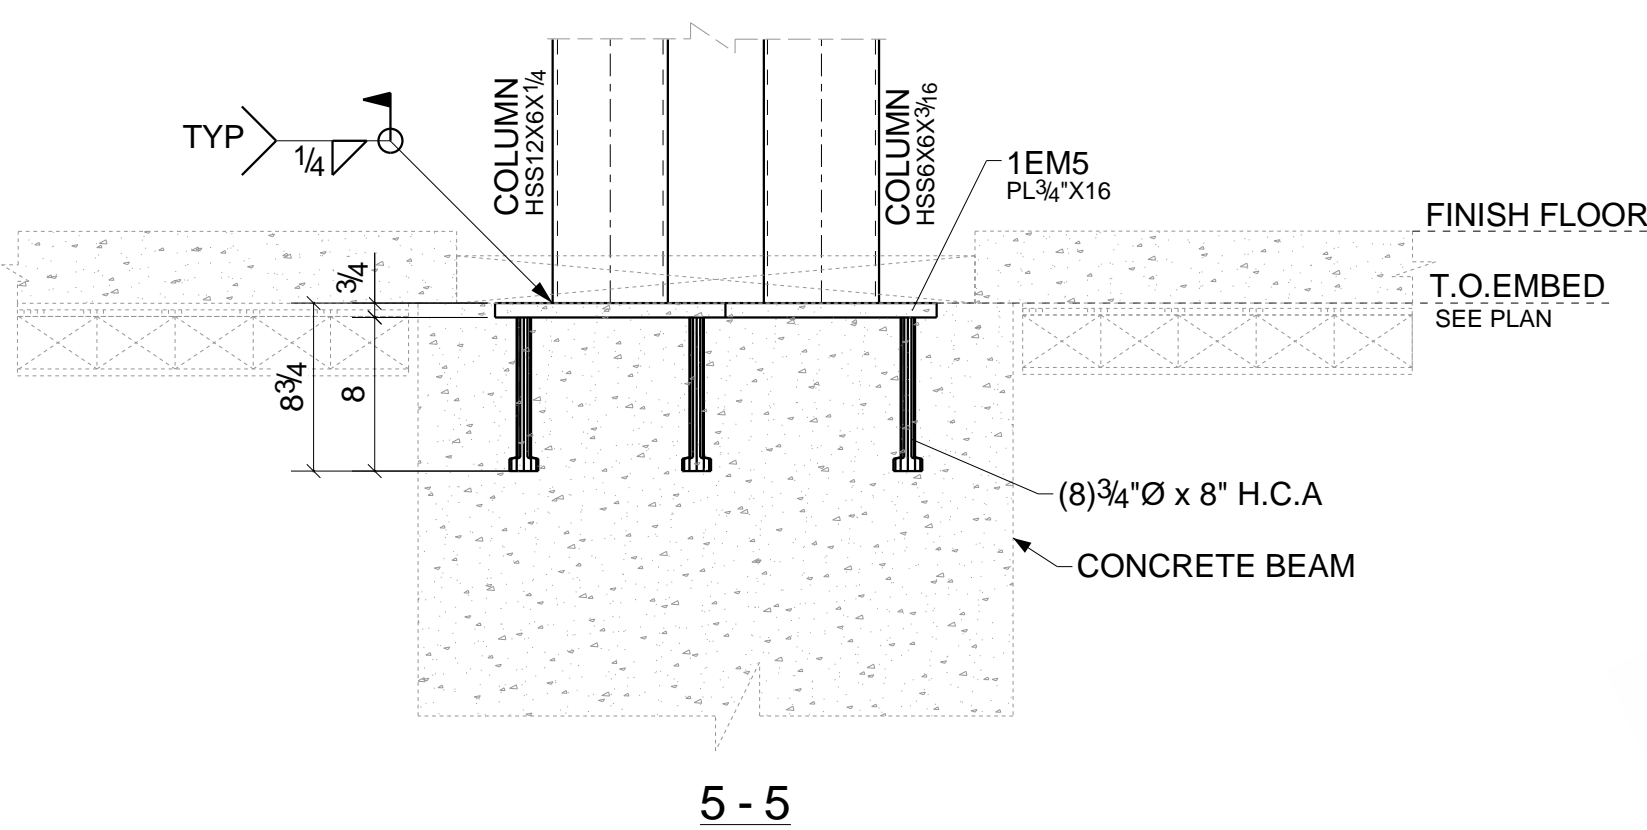


DETAIL-5

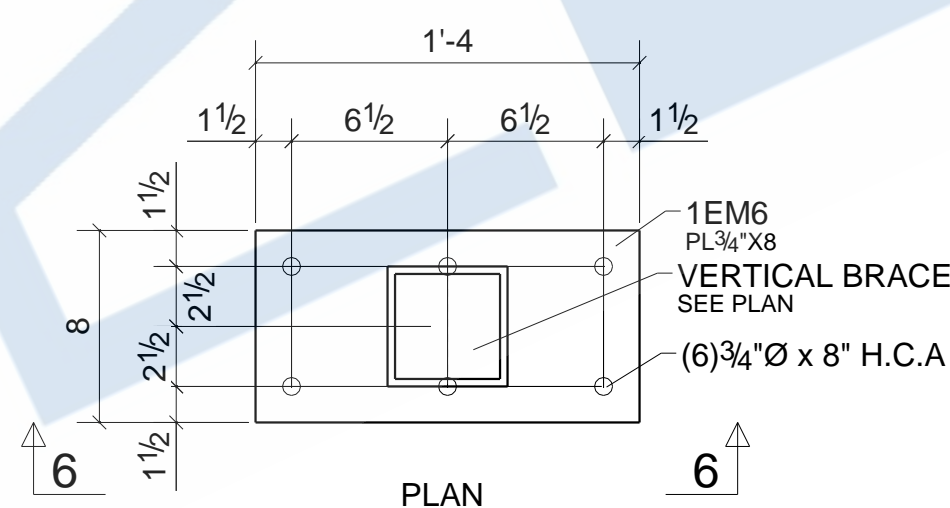
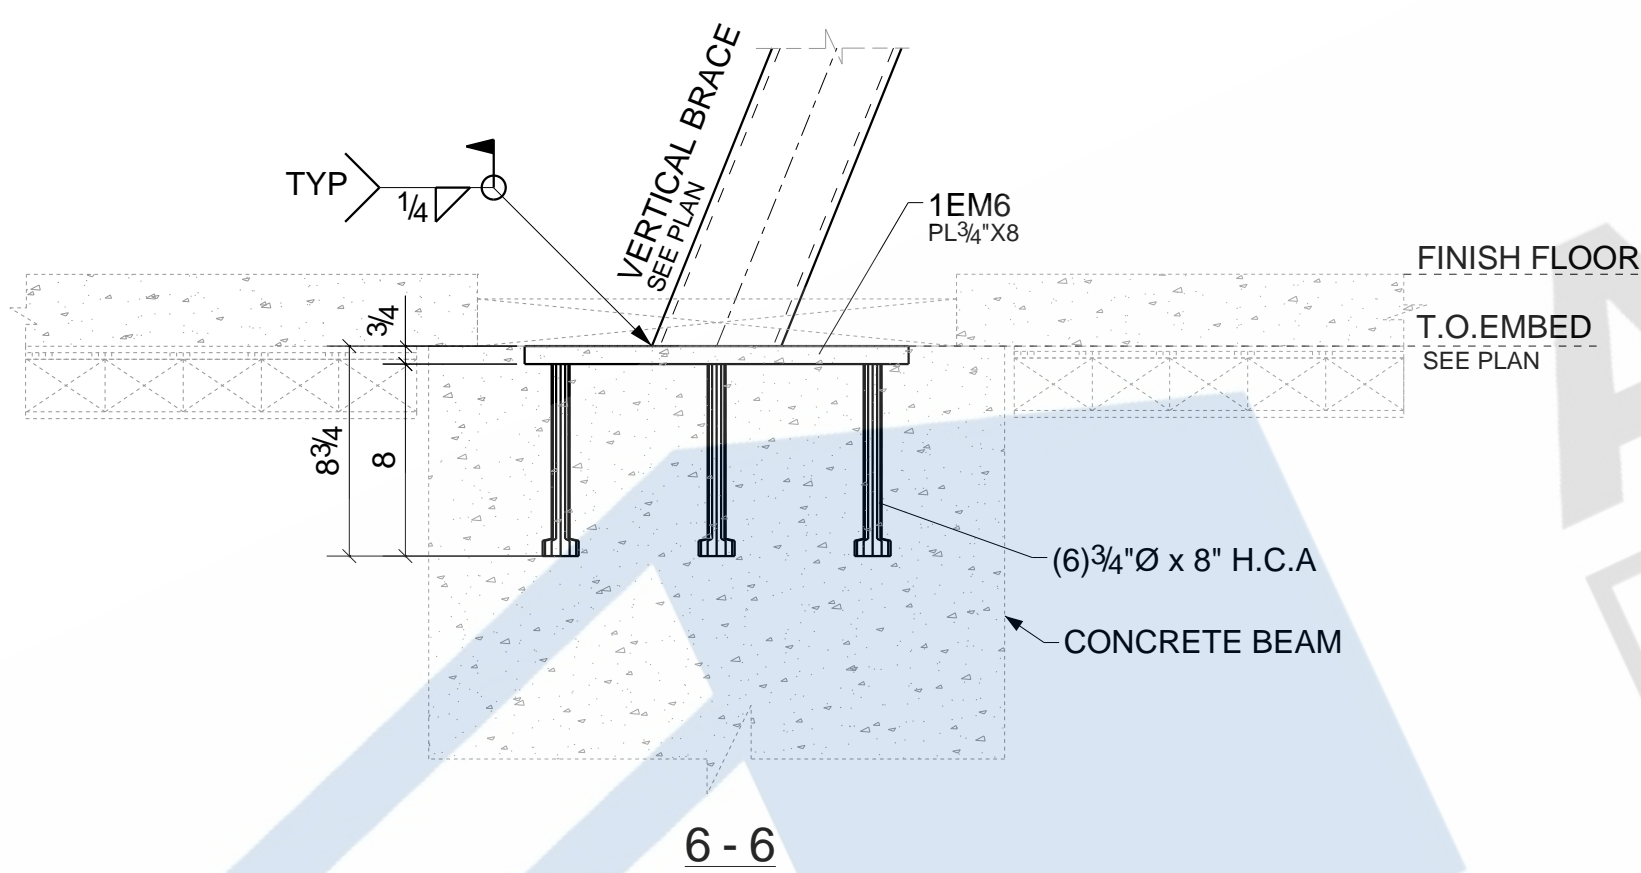


DETAIL-6

SEE PLAN FOR PLATE ORIENTATION

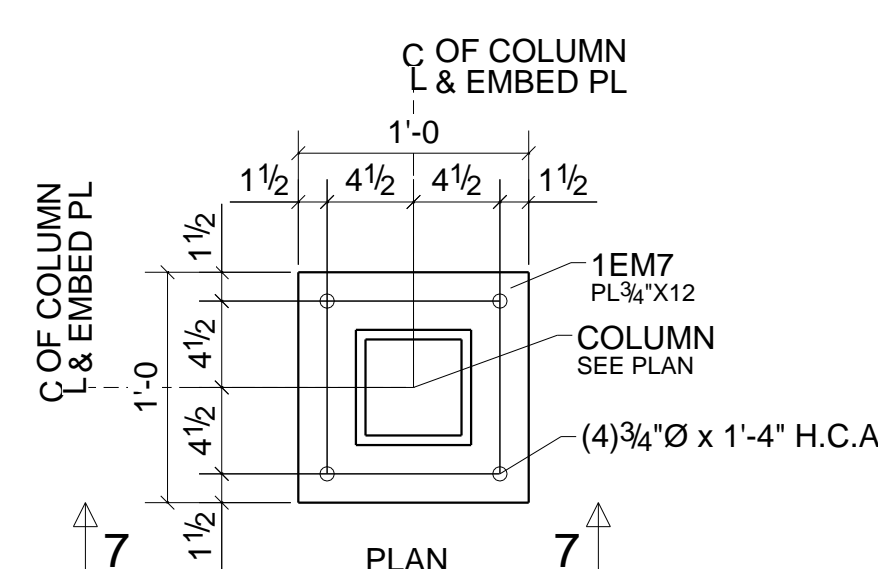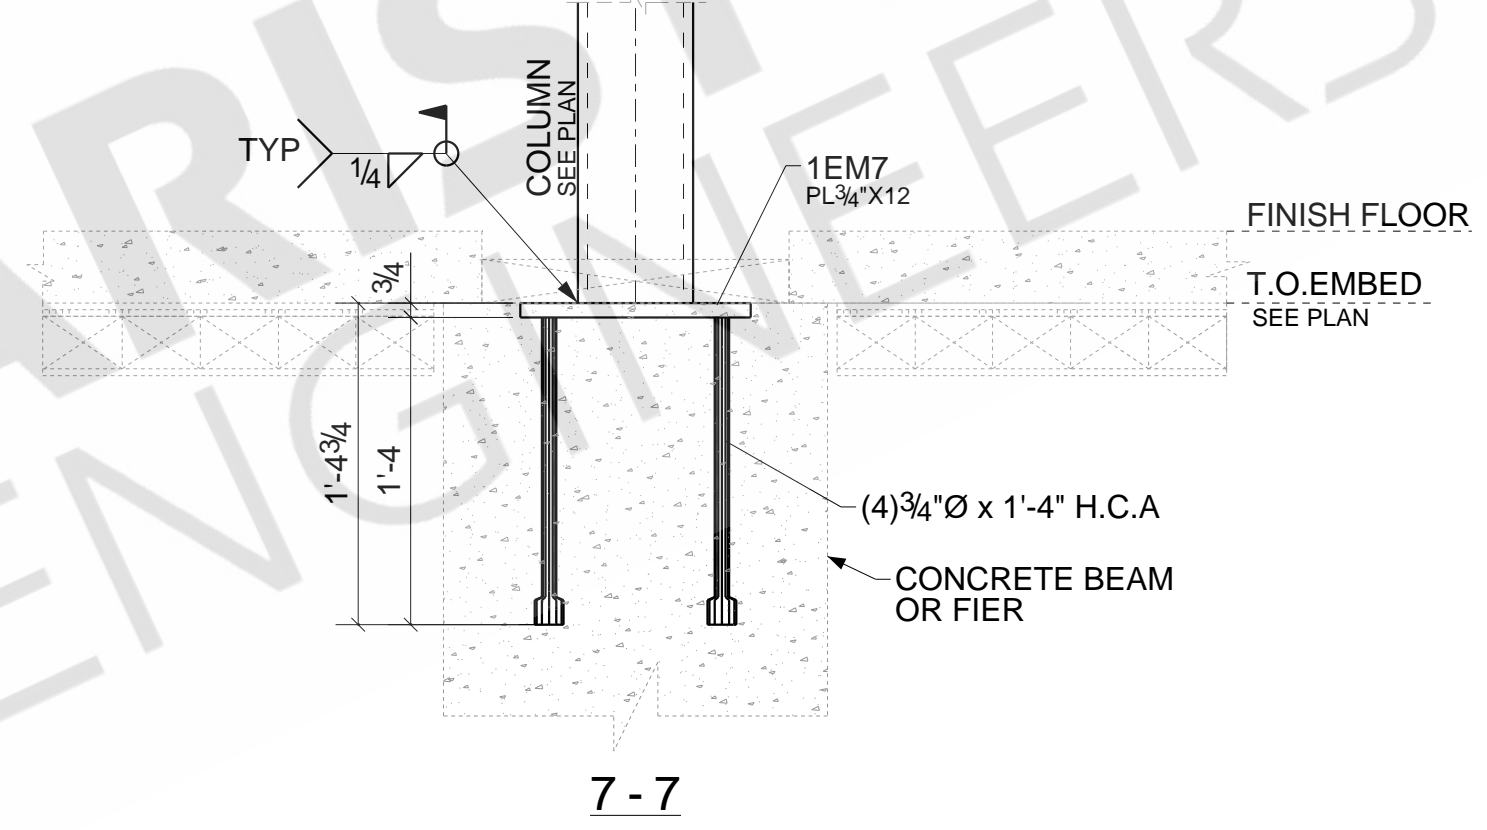


DETAIL-7

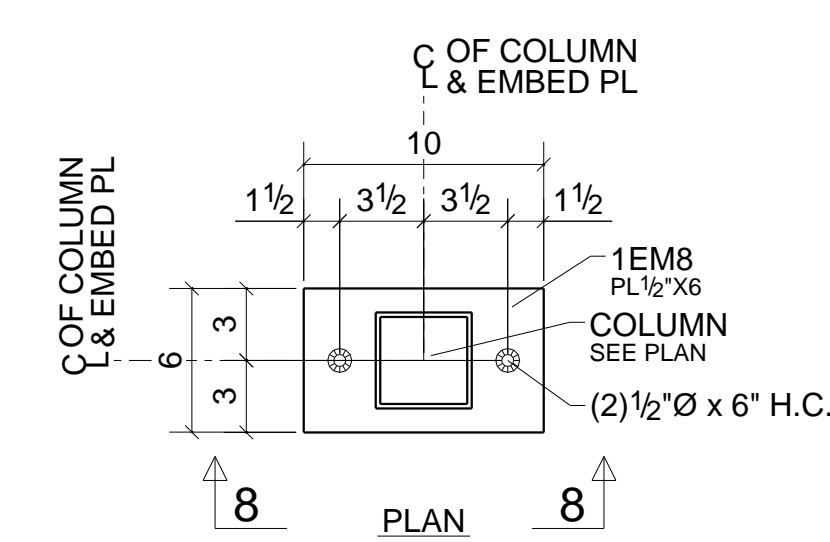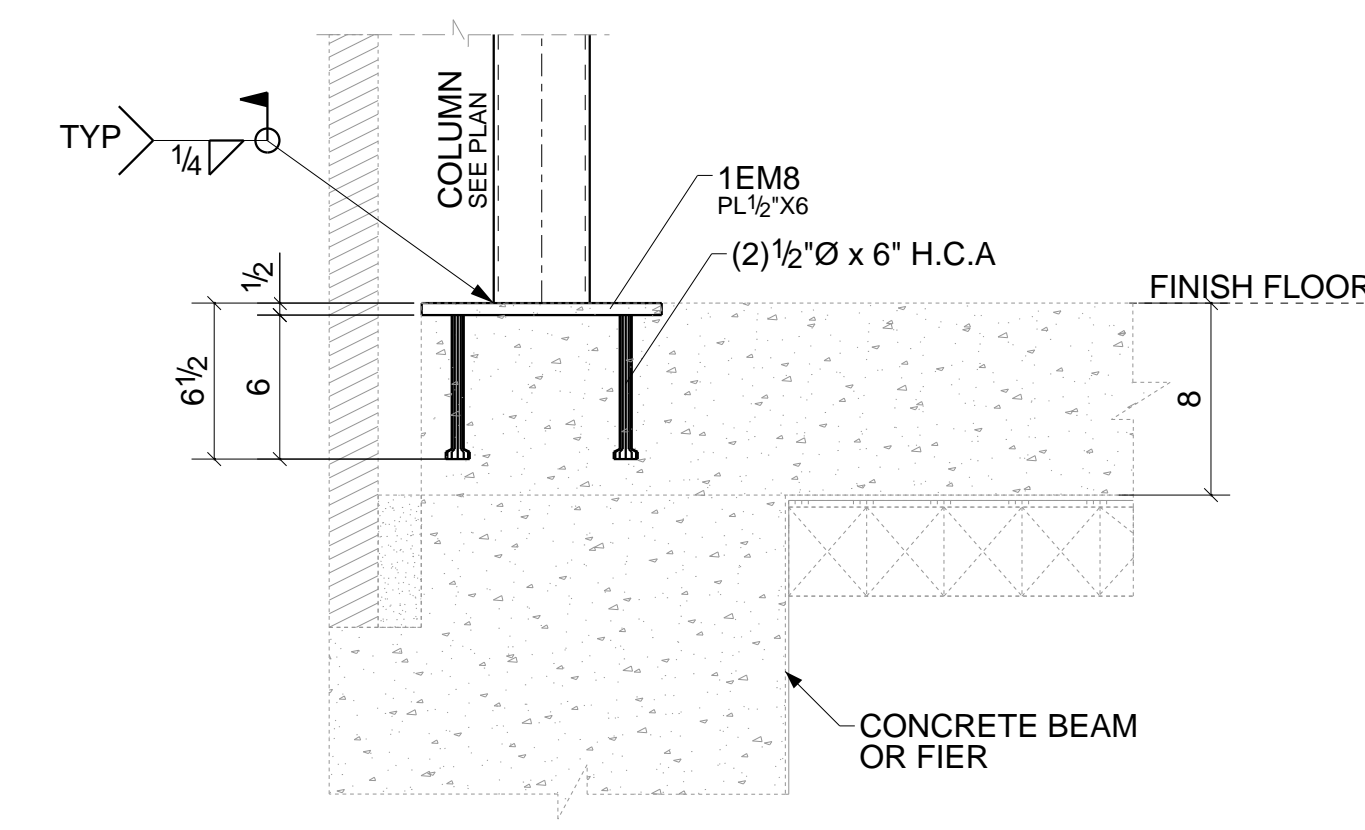

DETAIL-8

REV	DESCRIPTION	DATE
DESCRIPTION EMBED PLATE DETAIL SHEET		
PROJECT NAME NEW ANNEX BUILDING		
GC NAME		
DRAWN BY	NSP	JOB No.
DATE DRAWN		DRG No.
		EM2

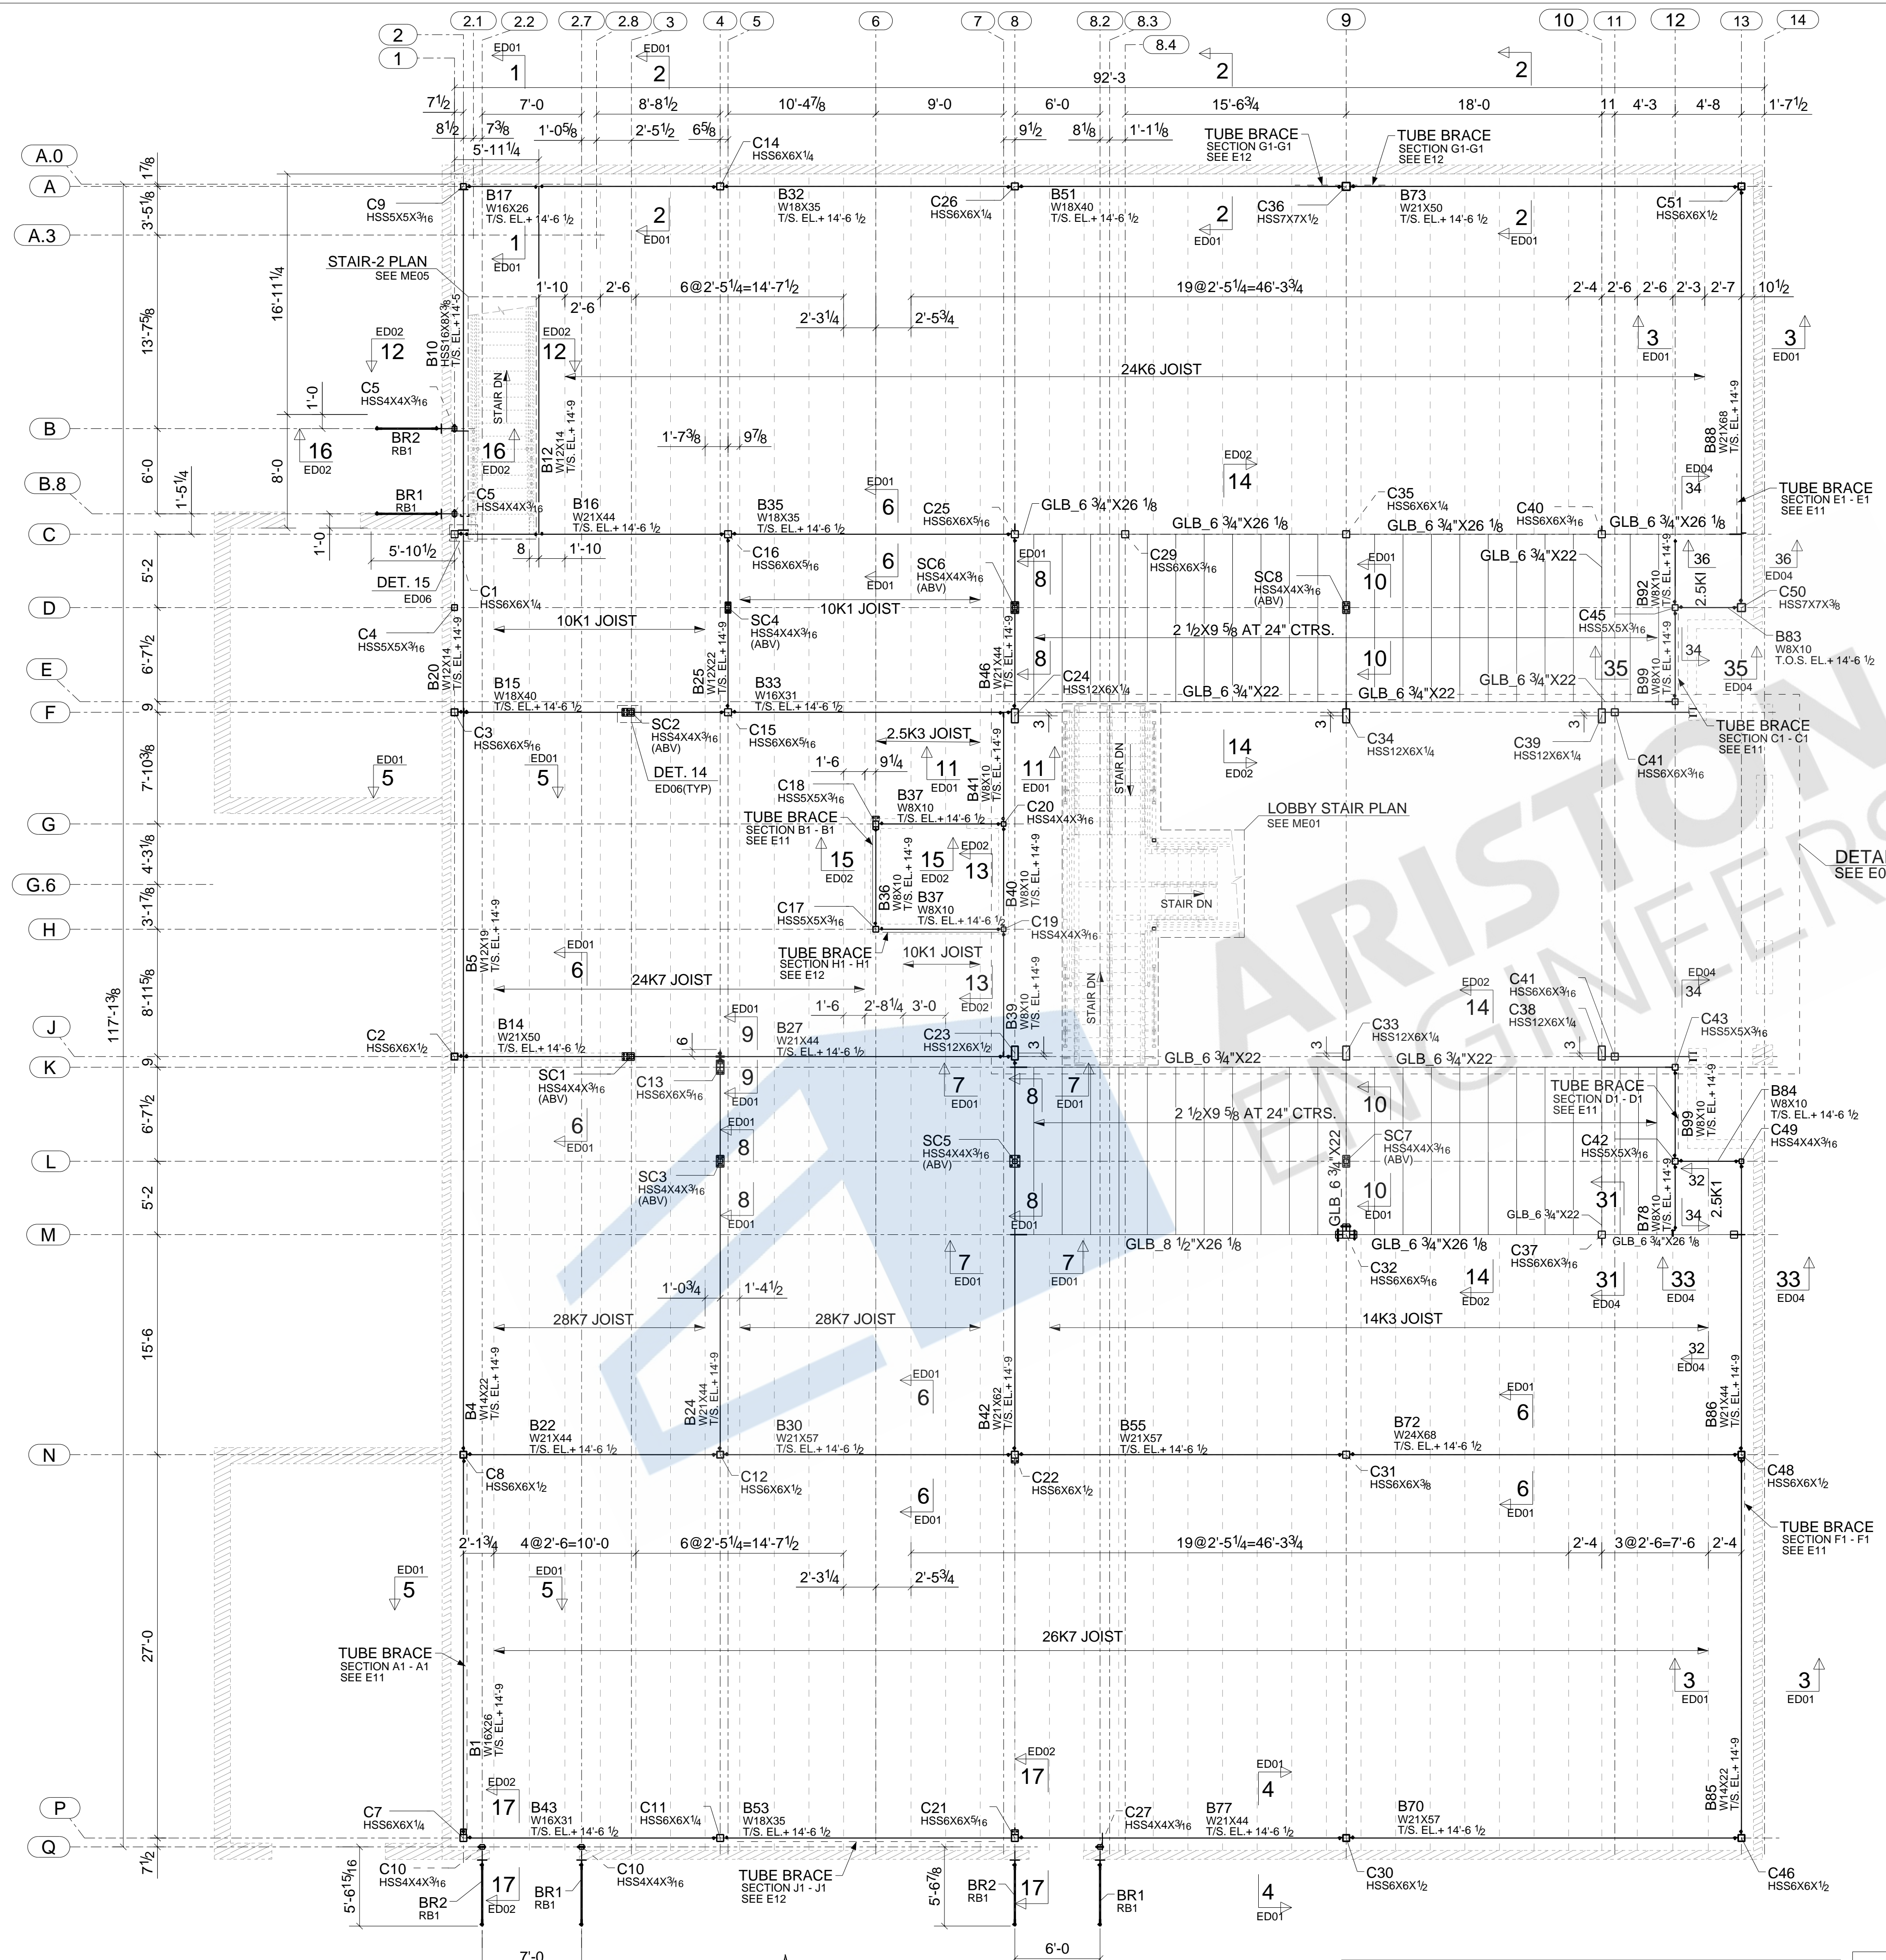


SECOND FLOOR FRAMING PLAN
 REF.DWG : S1.3

NOTES
 1. FOR TUBE BRACE SEE E11 & E12.
 2. FOR SECOND FLOOR MISCELLANEOUS FRAMING PLAN SEE E06.
 3. FOR SECOND FLOOR LINTEL PLAN SEE E08.

LEGEND:
 1. (Symbol) → INDICATES ORIENTATION MARK
 2. T/S. EL. → TOP OF STEEL ELEVATION
 3. (ABV) → INDICATES ABOVE




REV	DESCRIPTION	DATE

DESCRIPTION	SECOND FLOOR FRAMING PLAN		
PROJECT NAME	NEW ANNEX BUILDING		
GC NAME			
DRAWN BY	NSP	JOB No.	DRG No.
DATE DRAWN			E02

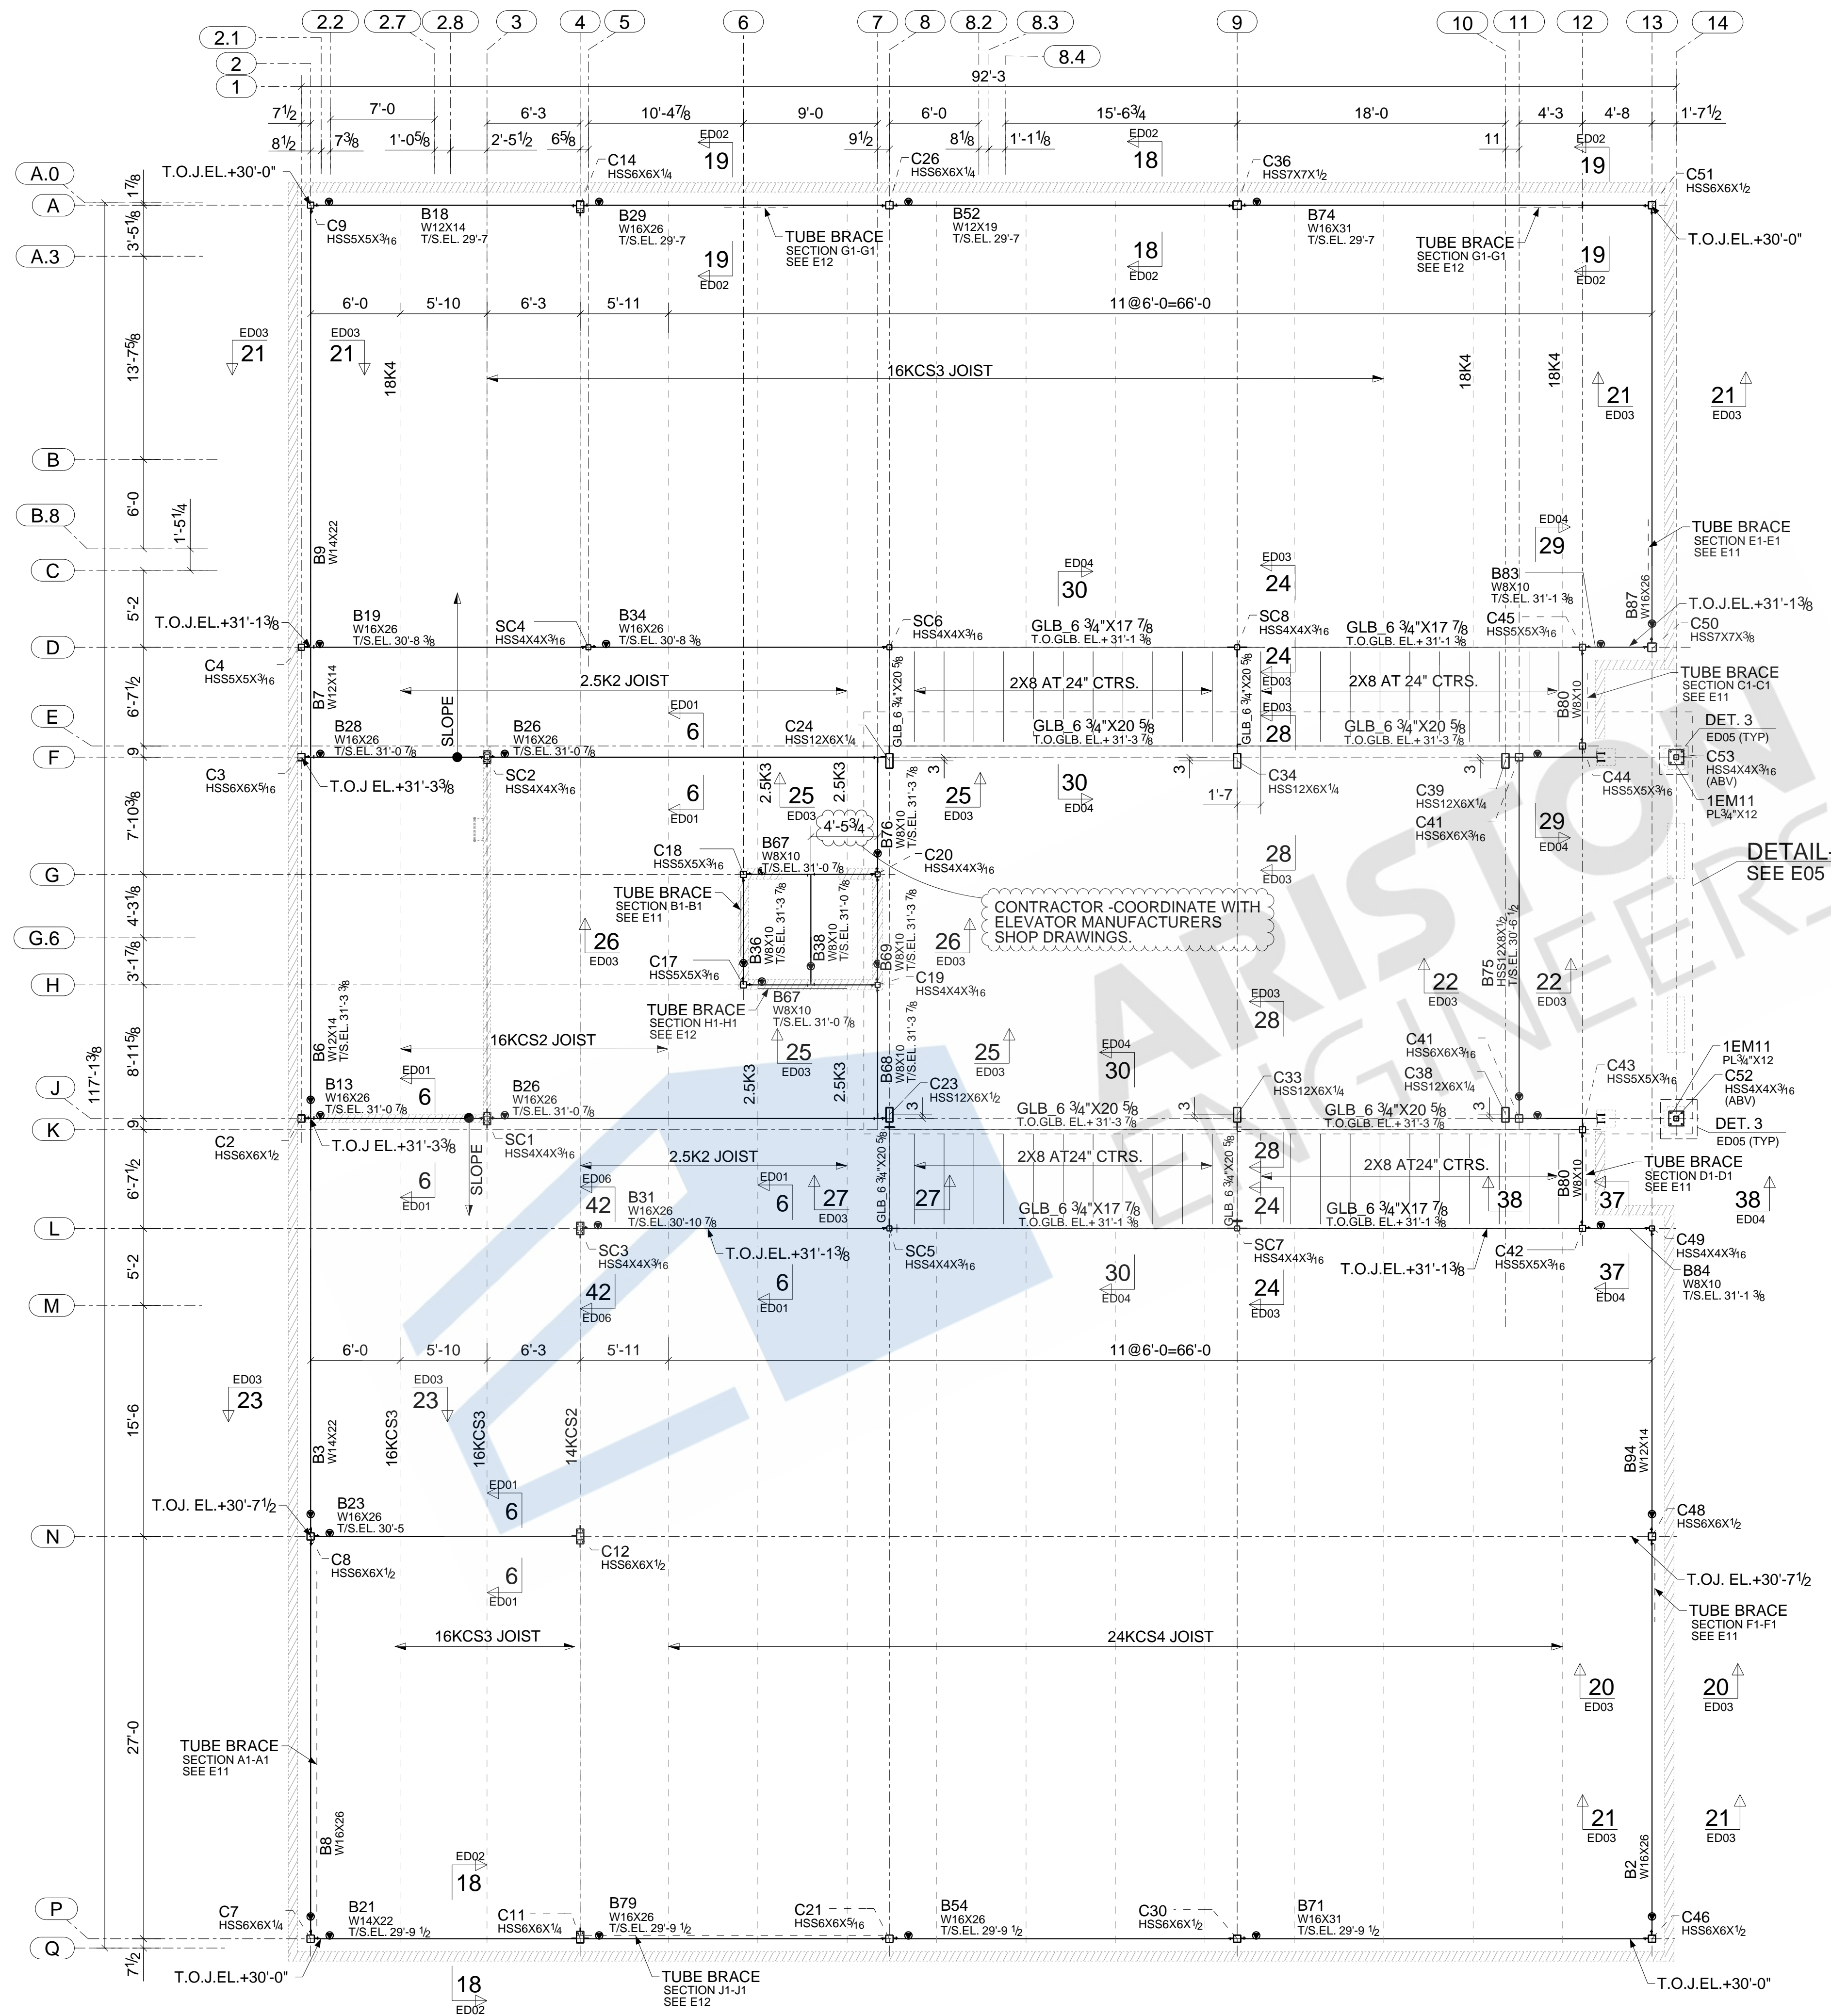



ROOF FRAMING PLAN
 REF. DWG: S1.3

NOTES
 1. FOR TUBE BRACE SEE E11 & E12.
 2. FOR ROOF LEVEL MISCELLANEOUS FRAMING PLAN SEE E07.
 3. FOR ROOF LEVEL LINTEL PLAN SEE E09.

   
LEGEND:
 1.  INDICATES ORIENTATION MARK
 2. T.S. EL.  TOP OF STEEL ELEVATION
 3. T.O.J. EL.  TOP OF JOIST ELEVATION

REV	DESCRIPTION	DATE

DESCRIPTION	ROOF FRAMING PLAN		
PROJECT NAME	NEW ANNEX BUILDING		
GC NAME			
DRAWN BY	NSP	JOB No.	DRG No.
DATE DRAWN			E03

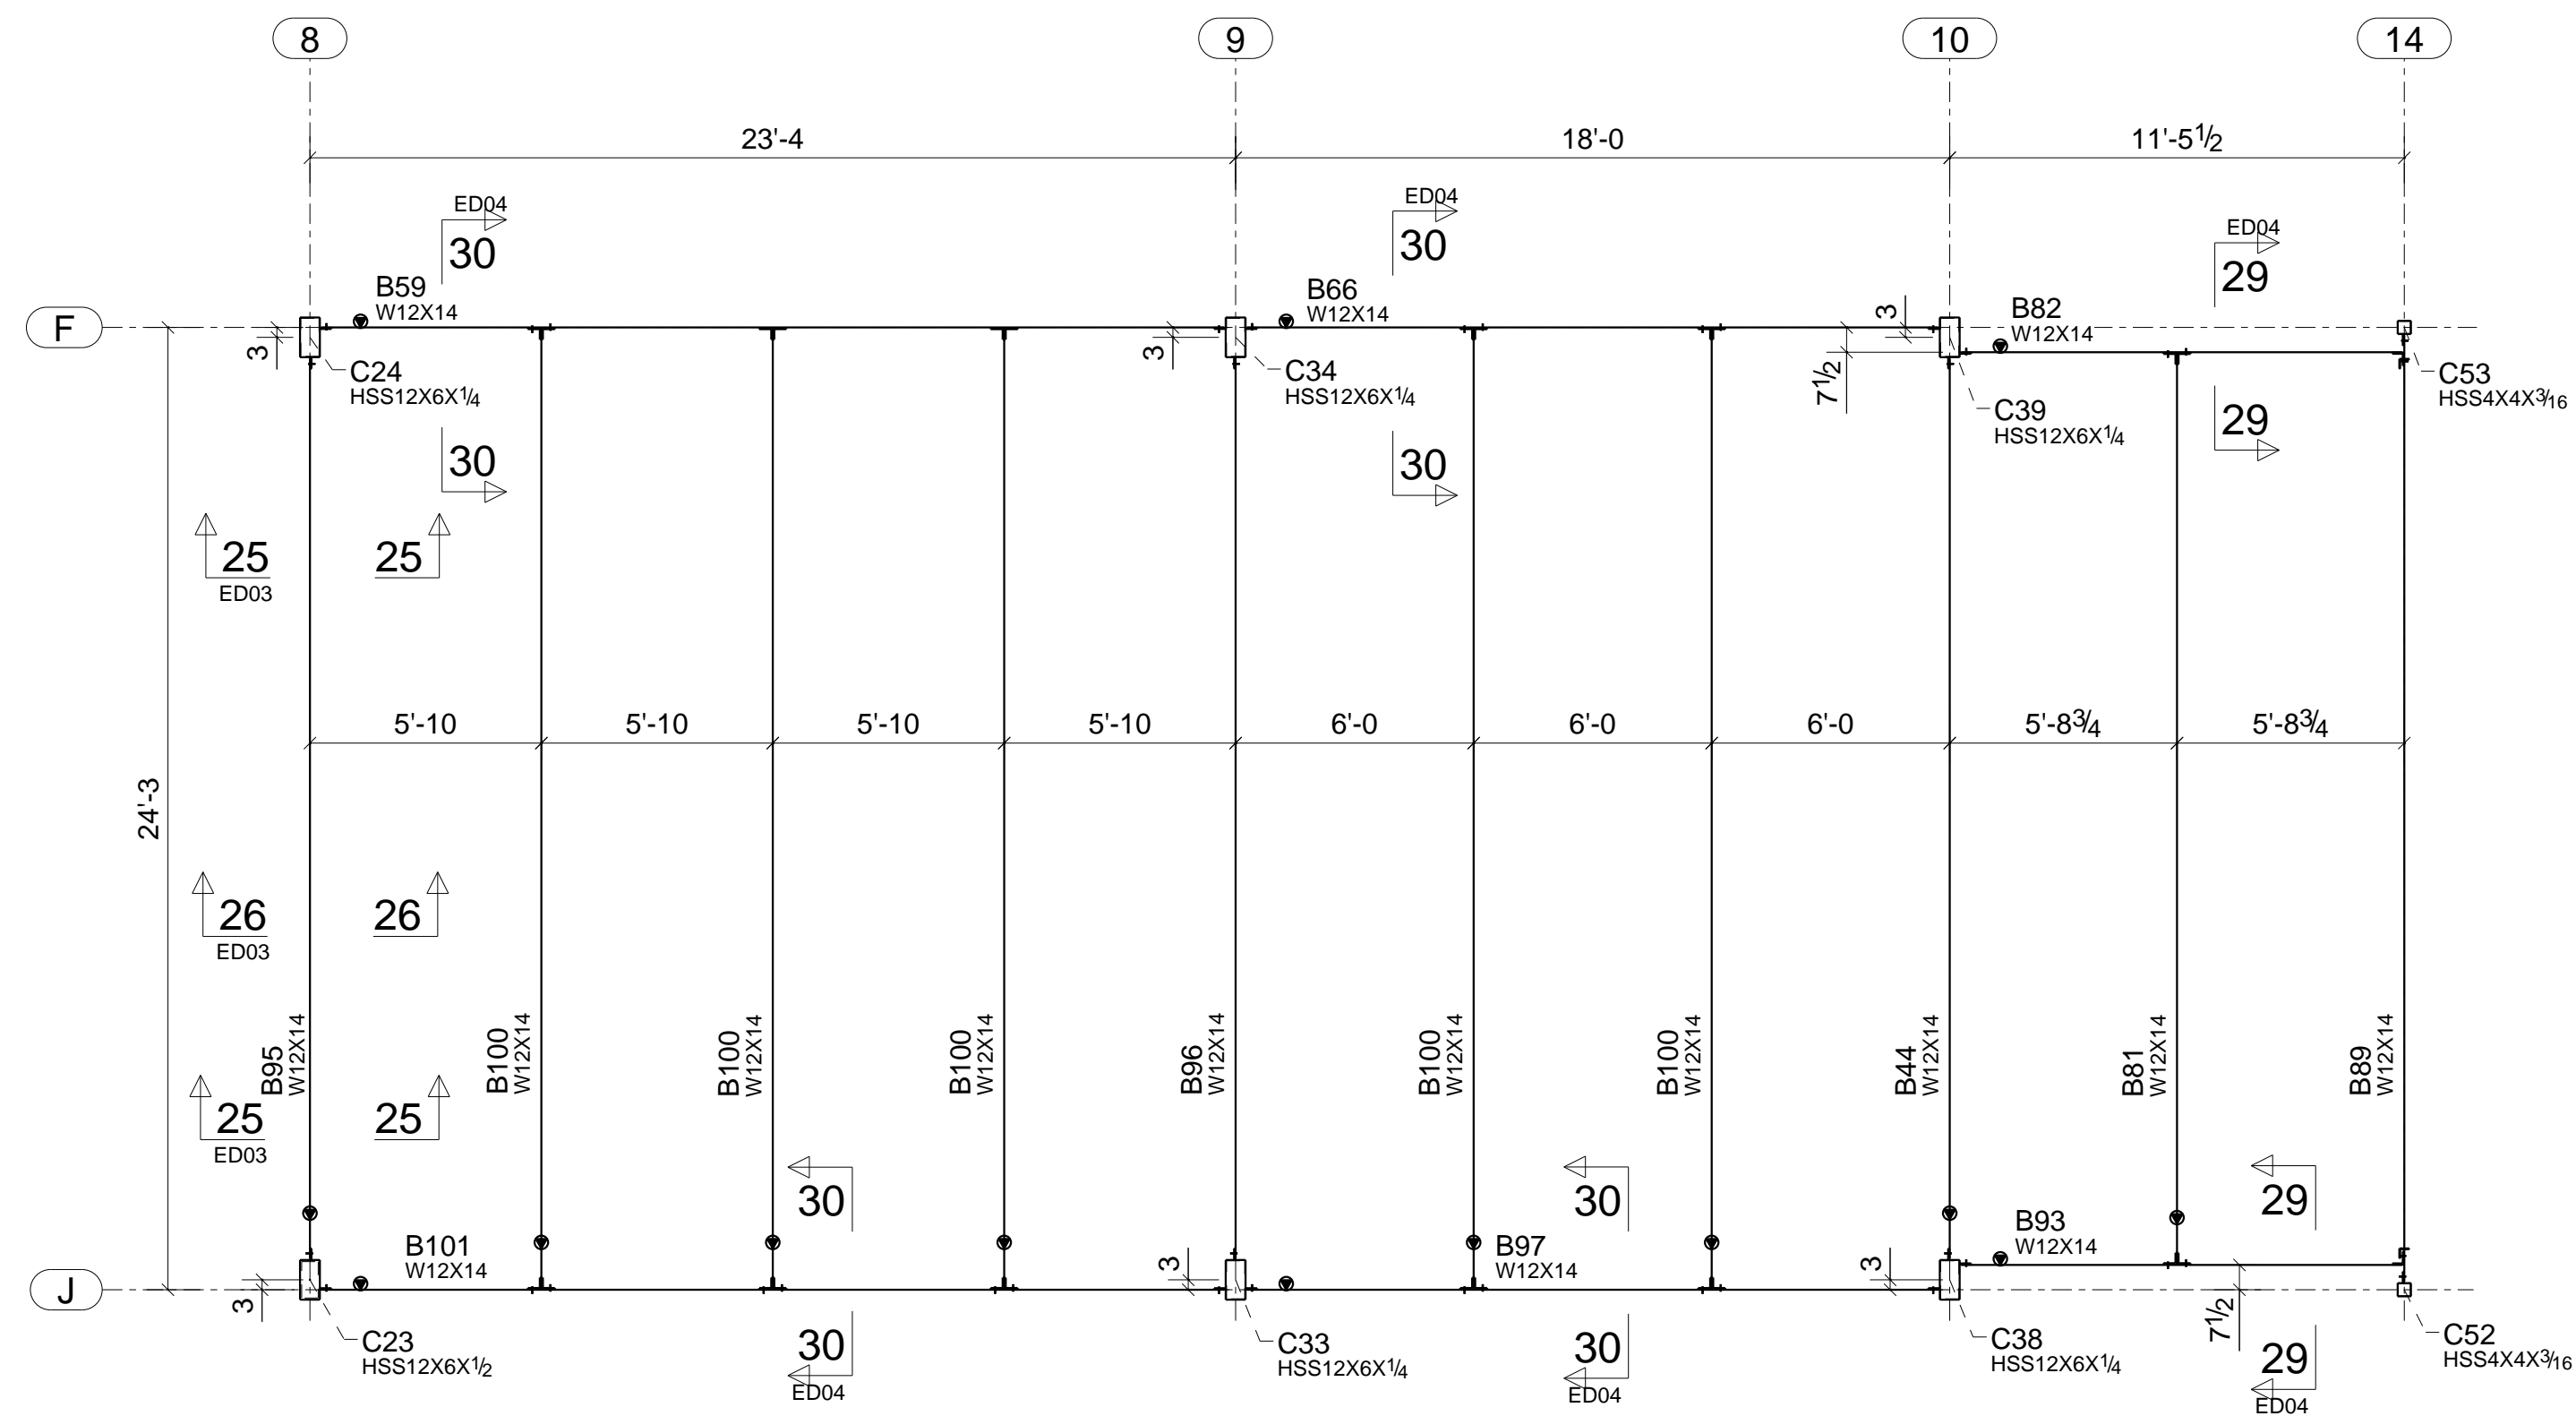

CLERESTORY ROOF FRAMING PLAN
TOP OF STEEL AT EL.+37'-0" (U.N.O.)
(REF.DWG :S1.4)

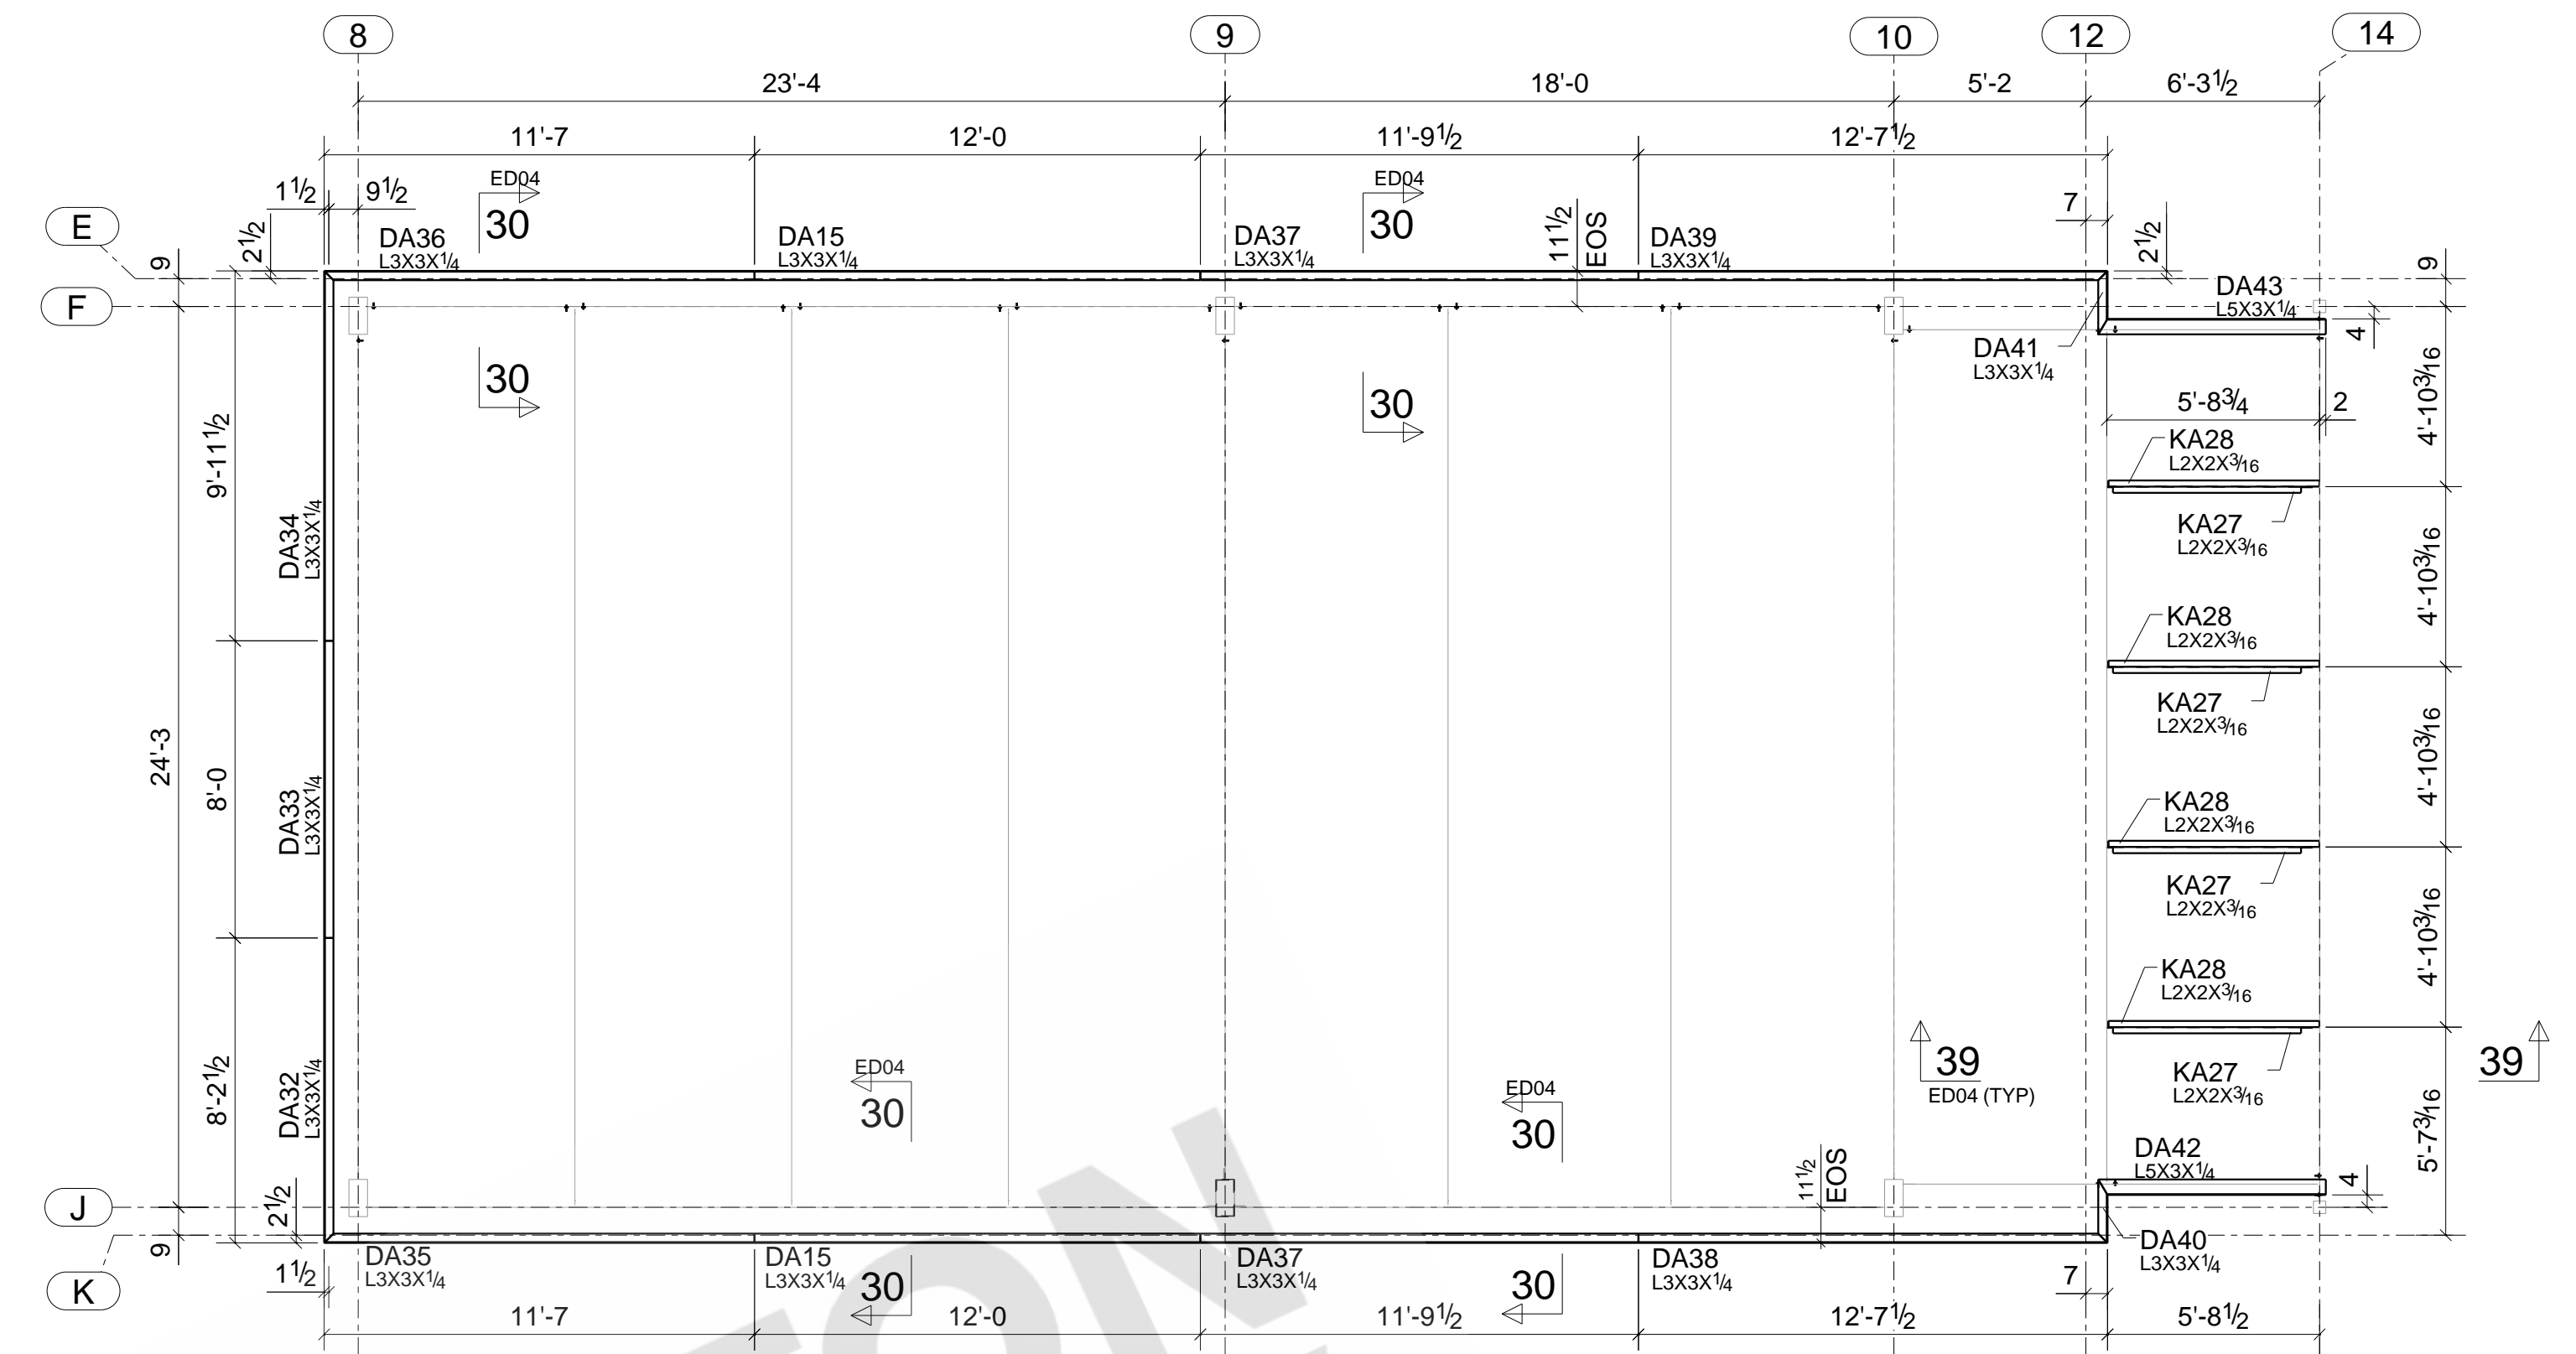


CLERESTORY ROOF MISC. FRAMING PLAN
TOP OF STEEL AT EL.+37'-0" (U.N.O.)
(REF.DWG :S1.4)


ARISTON ENGINEERS

- LEGEND**
1. (Symbol) —> INDICATES ORIENTATION MARK
2. EOS —> INDICATES EDGE OF SLAB


REV	DESCRIPTION	DATE
DESCRIPTION		CLERESTORY ROOF FRAMING PLAN
PROJECT NAME		NEW ANNEX BUILDING
GC NAME		
DRAWN BY	NSP	JOB No.
DATE DRAWN		DRG No.
		E04

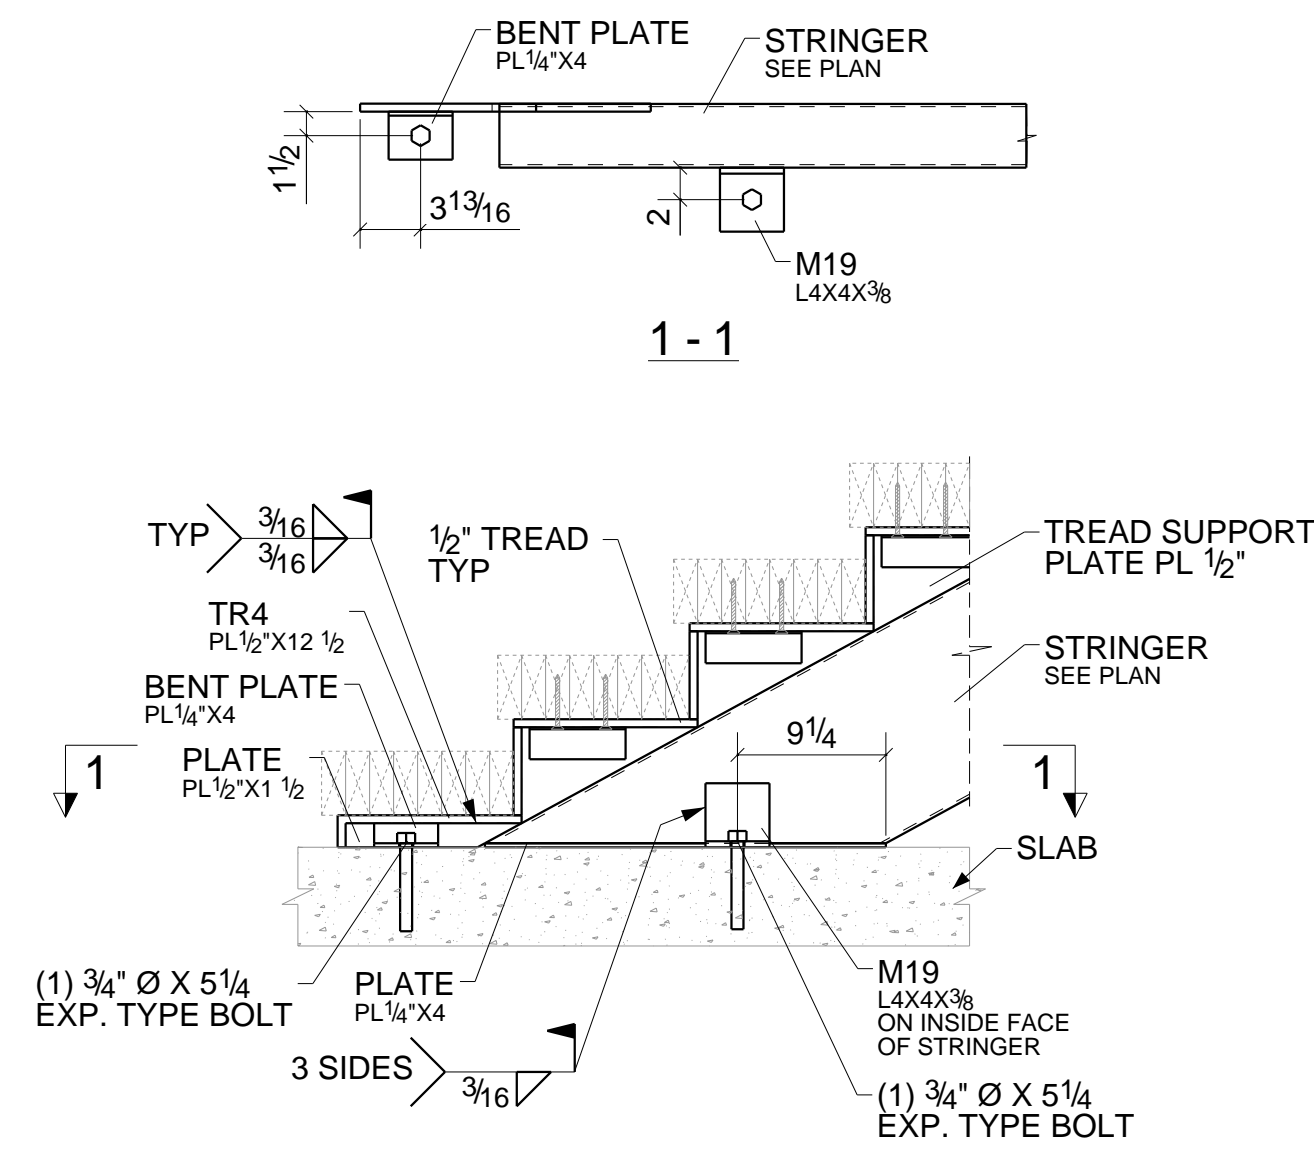


DETAIL - A
SEE ME02

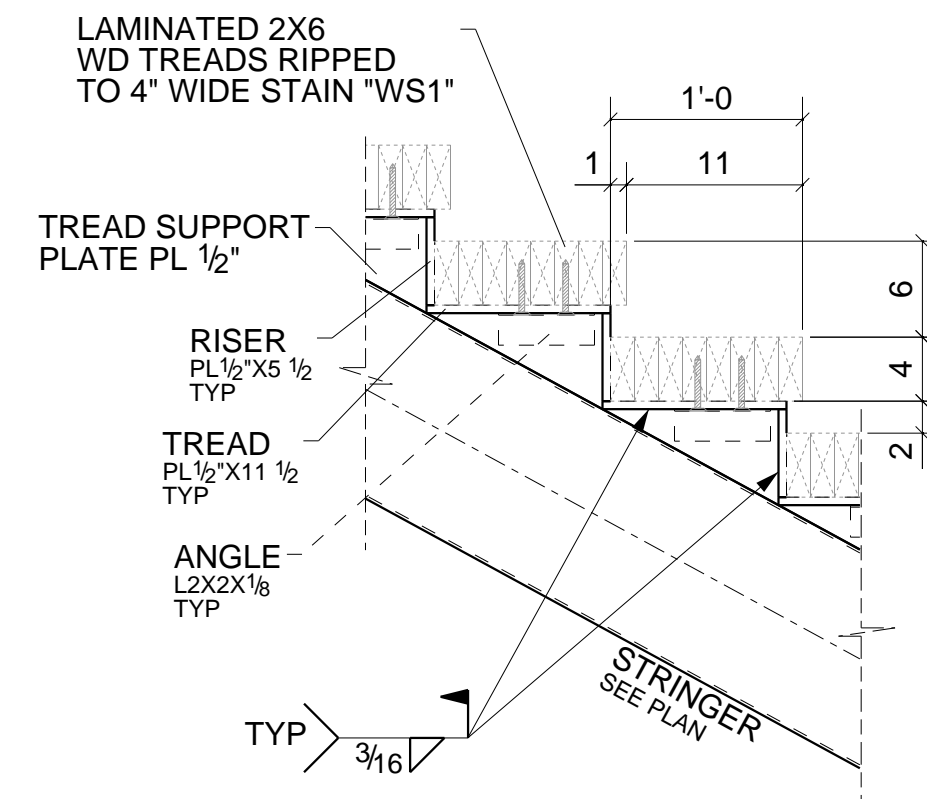


DETAIL - B
TYPICAL TREAD DETAIL (SEE ME02, ME03)

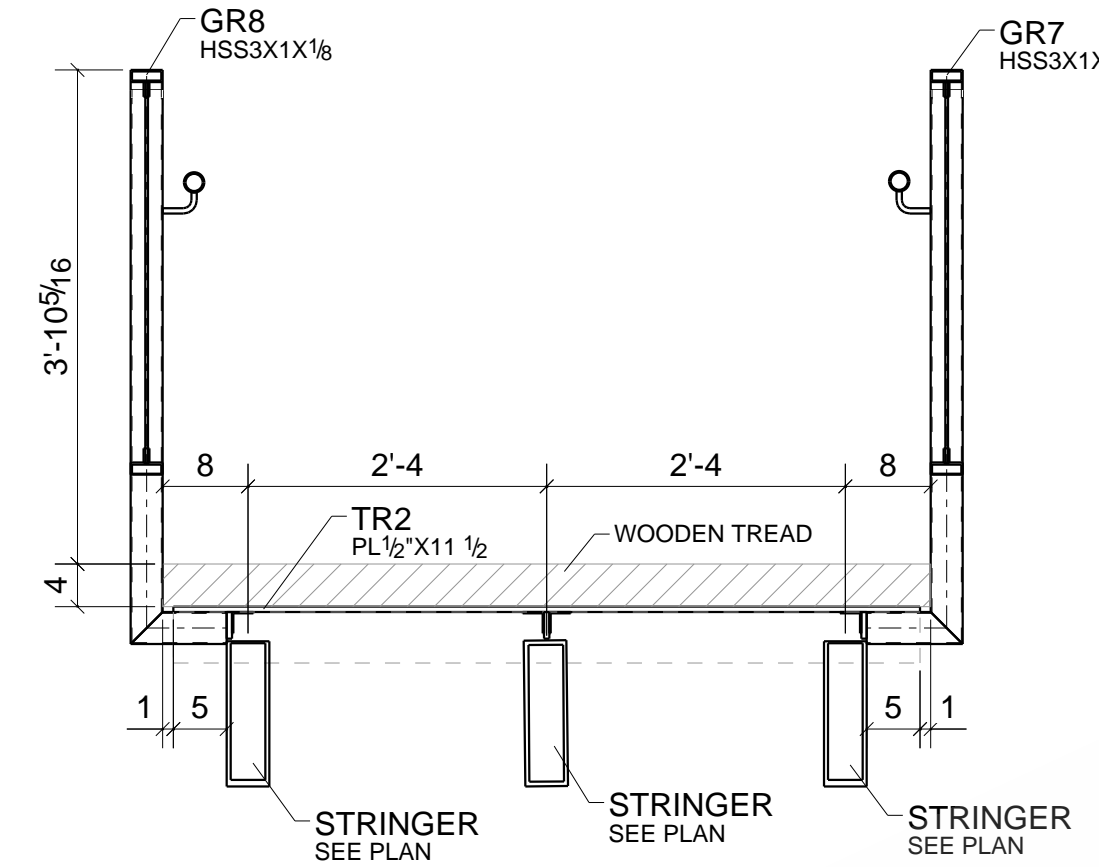


SECTION C - C
SEE ME01

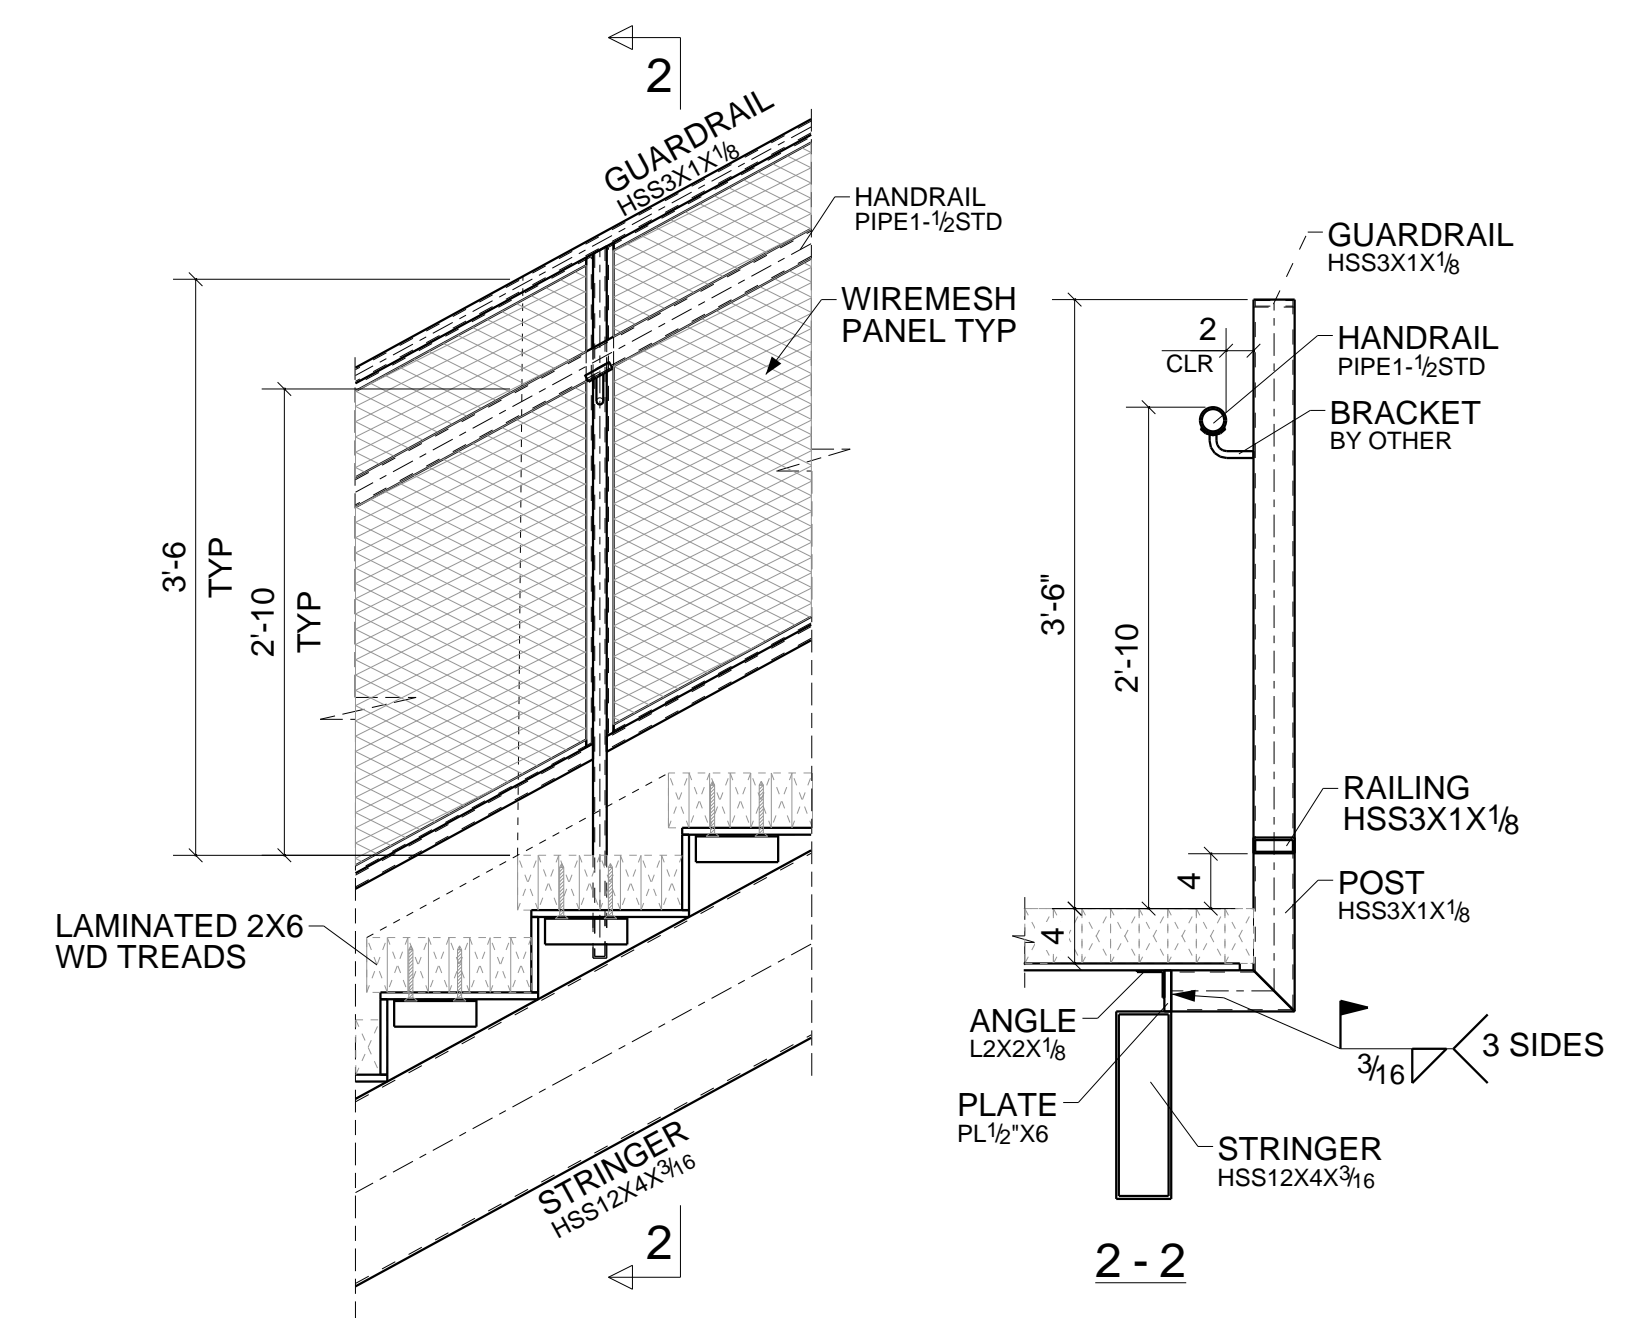


DETAIL - D
TYPICAL GUARDRAIL CONNECTION DETAIL
SEE ME02, ME03

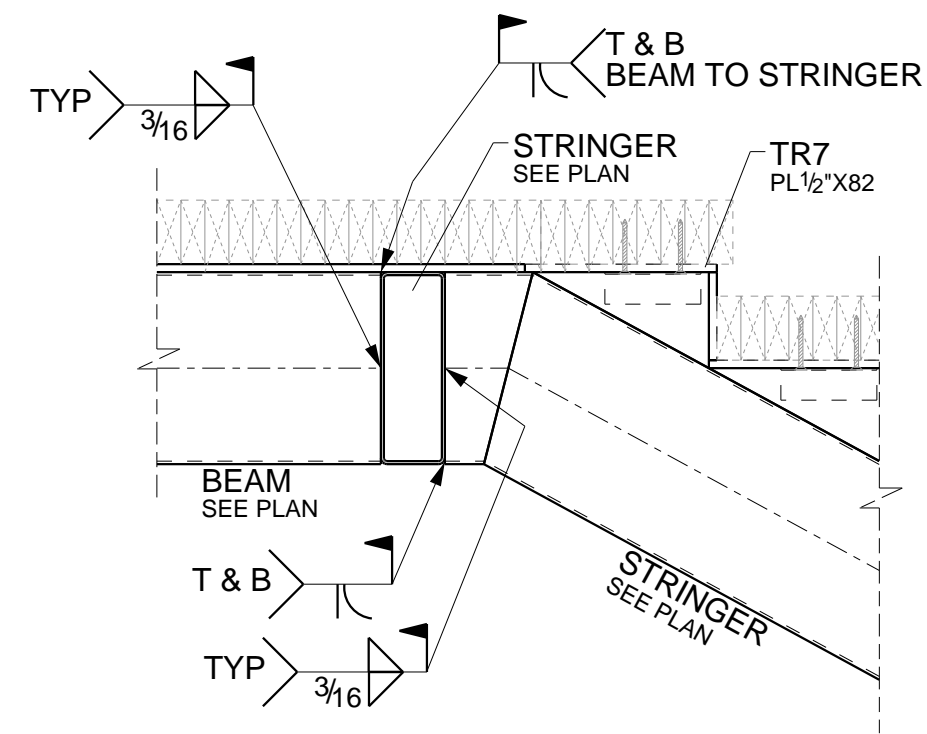


DETAIL - E
SEE ME02

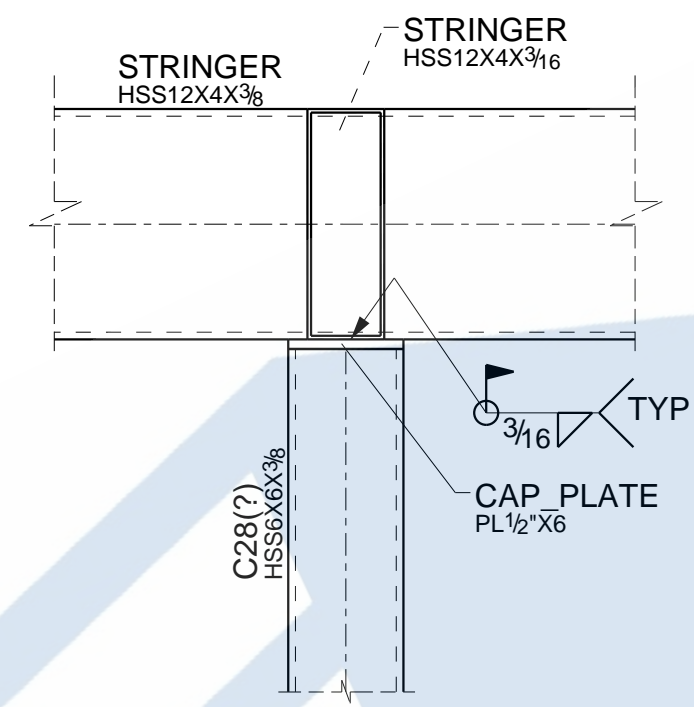


DETAIL - F
SEE ME02, ME03

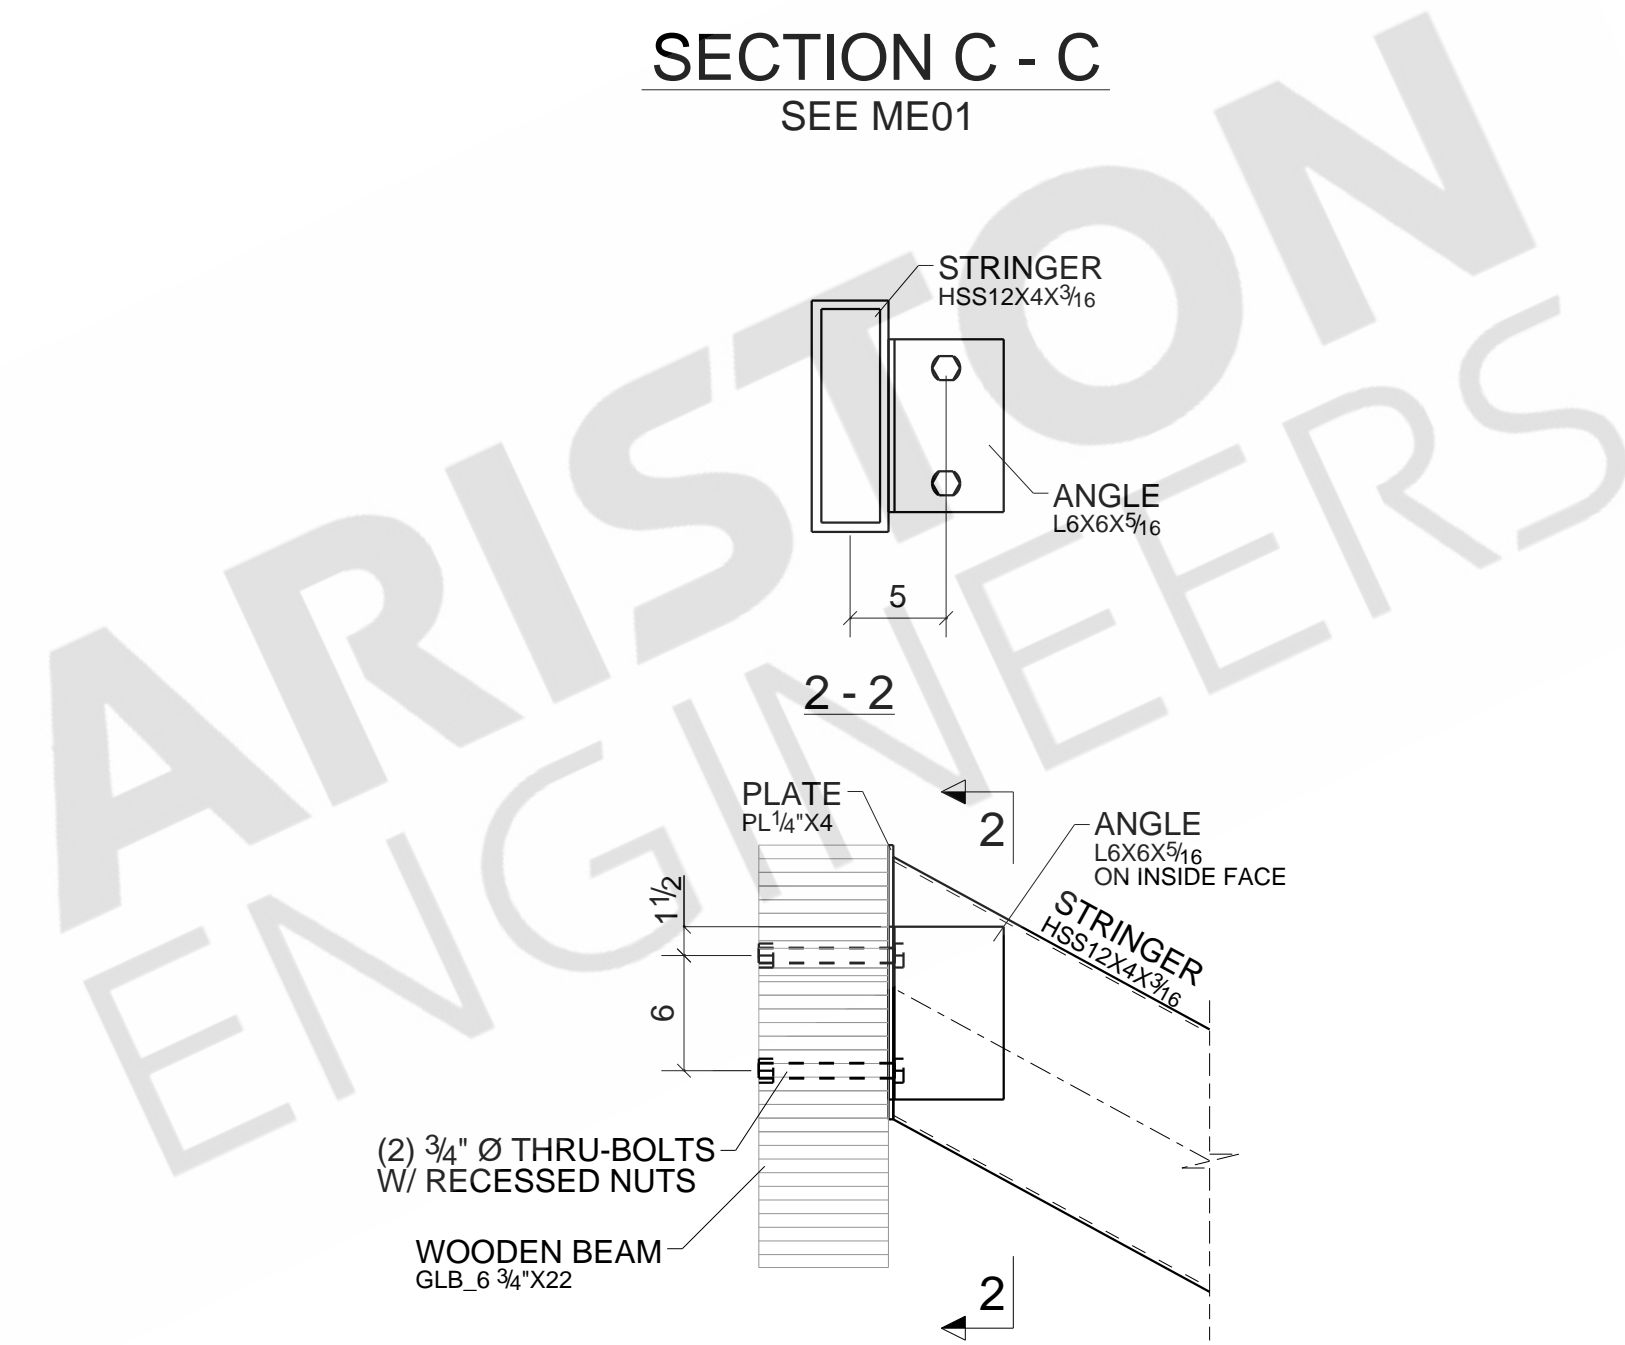


DETAIL - G
SEE ME03

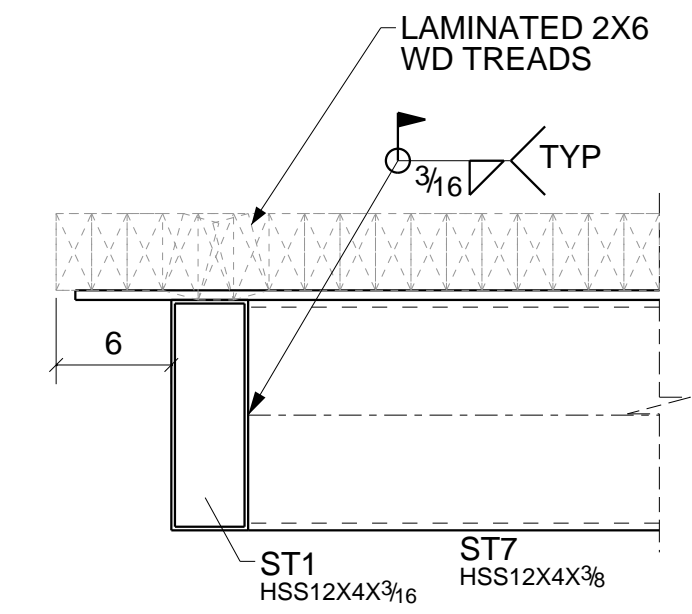


DETAIL - H
SEE ME02

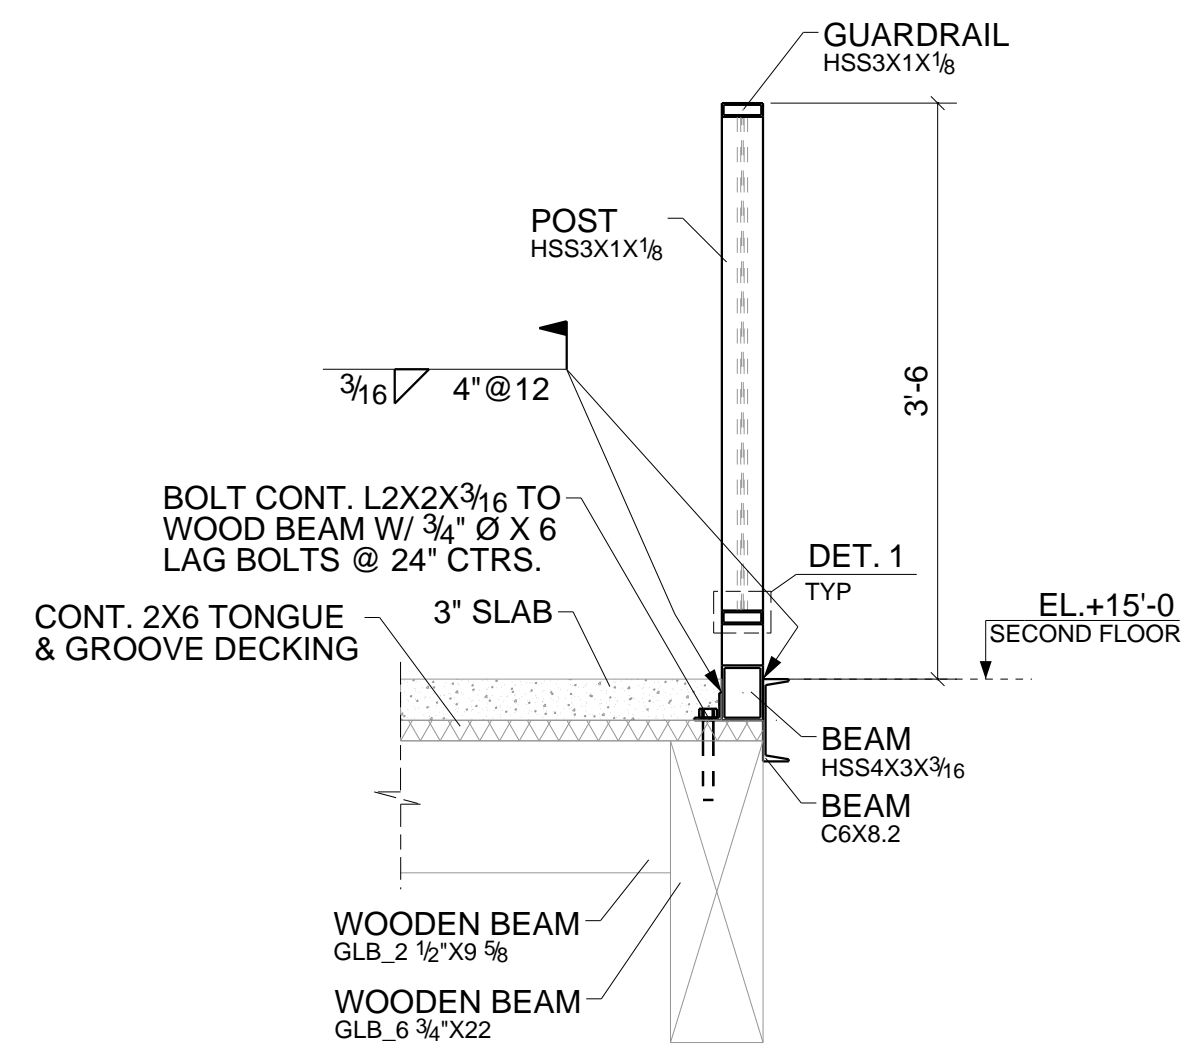


DETAIL - J
SEE ME04

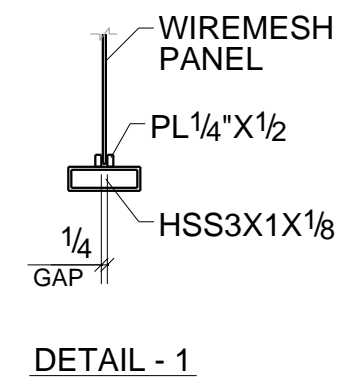


DETAIL - 1

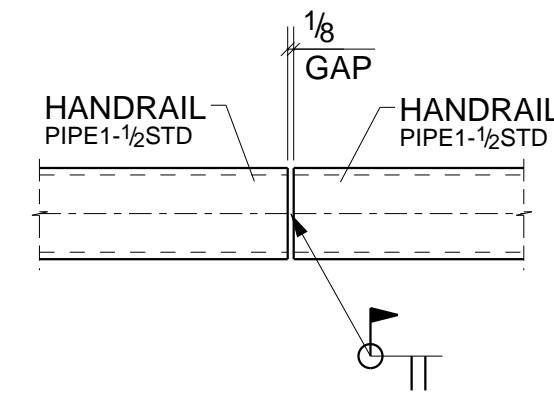

DETAIL - K
TYPICAL HANDRAIL SPLICE CONNECTION DETAIL

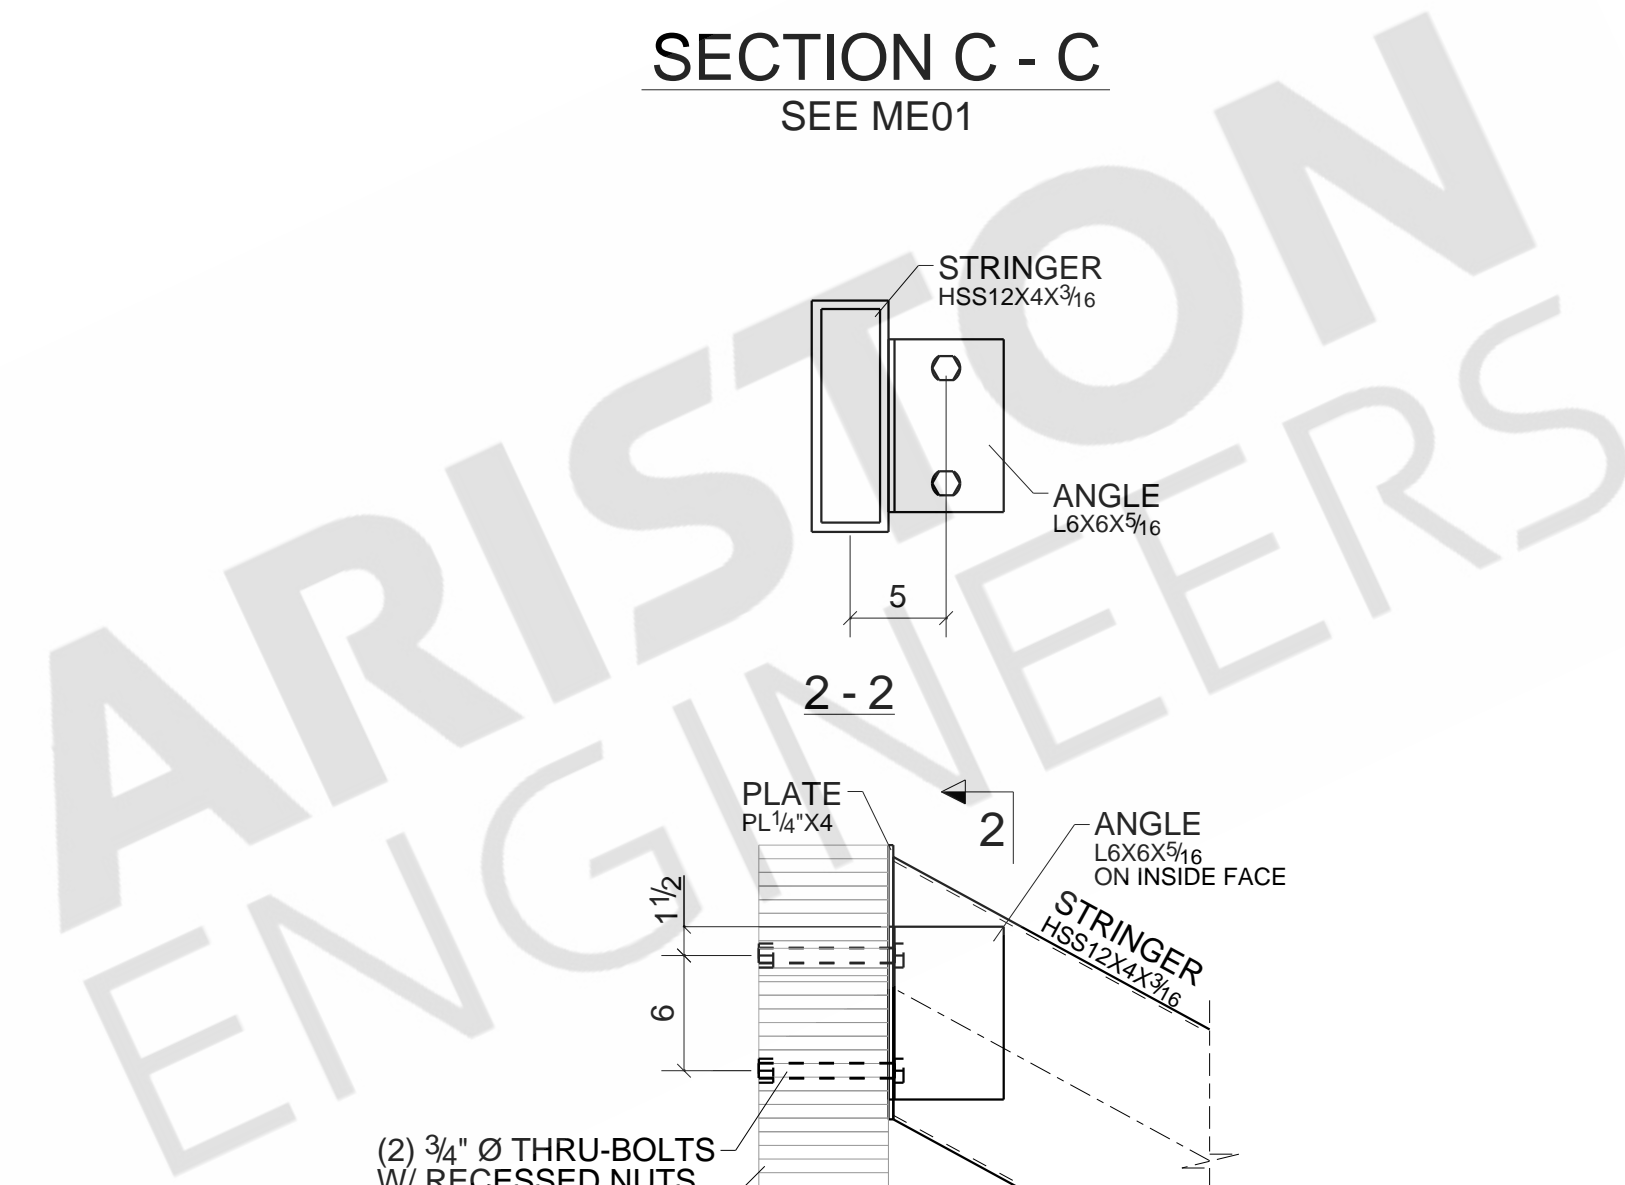


REV	DESCRIPTION	DATE															
<table border="0" style="width:100%;"> <tr> <td colspan="2">DESCRIPTION</td> <td>LOBBY STAIR DETAIL SHEET</td> </tr> <tr> <td colspan="2">PROJECT NAME</td> <td>NEW ANNEX BUILDING</td> </tr> <tr> <td colspan="2">GC NAME</td> <td></td> </tr> <tr> <td>DRAWN BY</td> <td>NSP</td> <td>JOB No.</td> </tr> <tr> <td>DATE DRAWN</td> <td></td> <td>DRG No. MED01</td> </tr> </table>			DESCRIPTION		LOBBY STAIR DETAIL SHEET	PROJECT NAME		NEW ANNEX BUILDING	GC NAME			DRAWN BY	NSP	JOB No.	DATE DRAWN		DRG No. MED01
DESCRIPTION		LOBBY STAIR DETAIL SHEET															
PROJECT NAME		NEW ANNEX BUILDING															
GC NAME																	
DRAWN BY	NSP	JOB No.															
DATE DRAWN		DRG No. MED01															

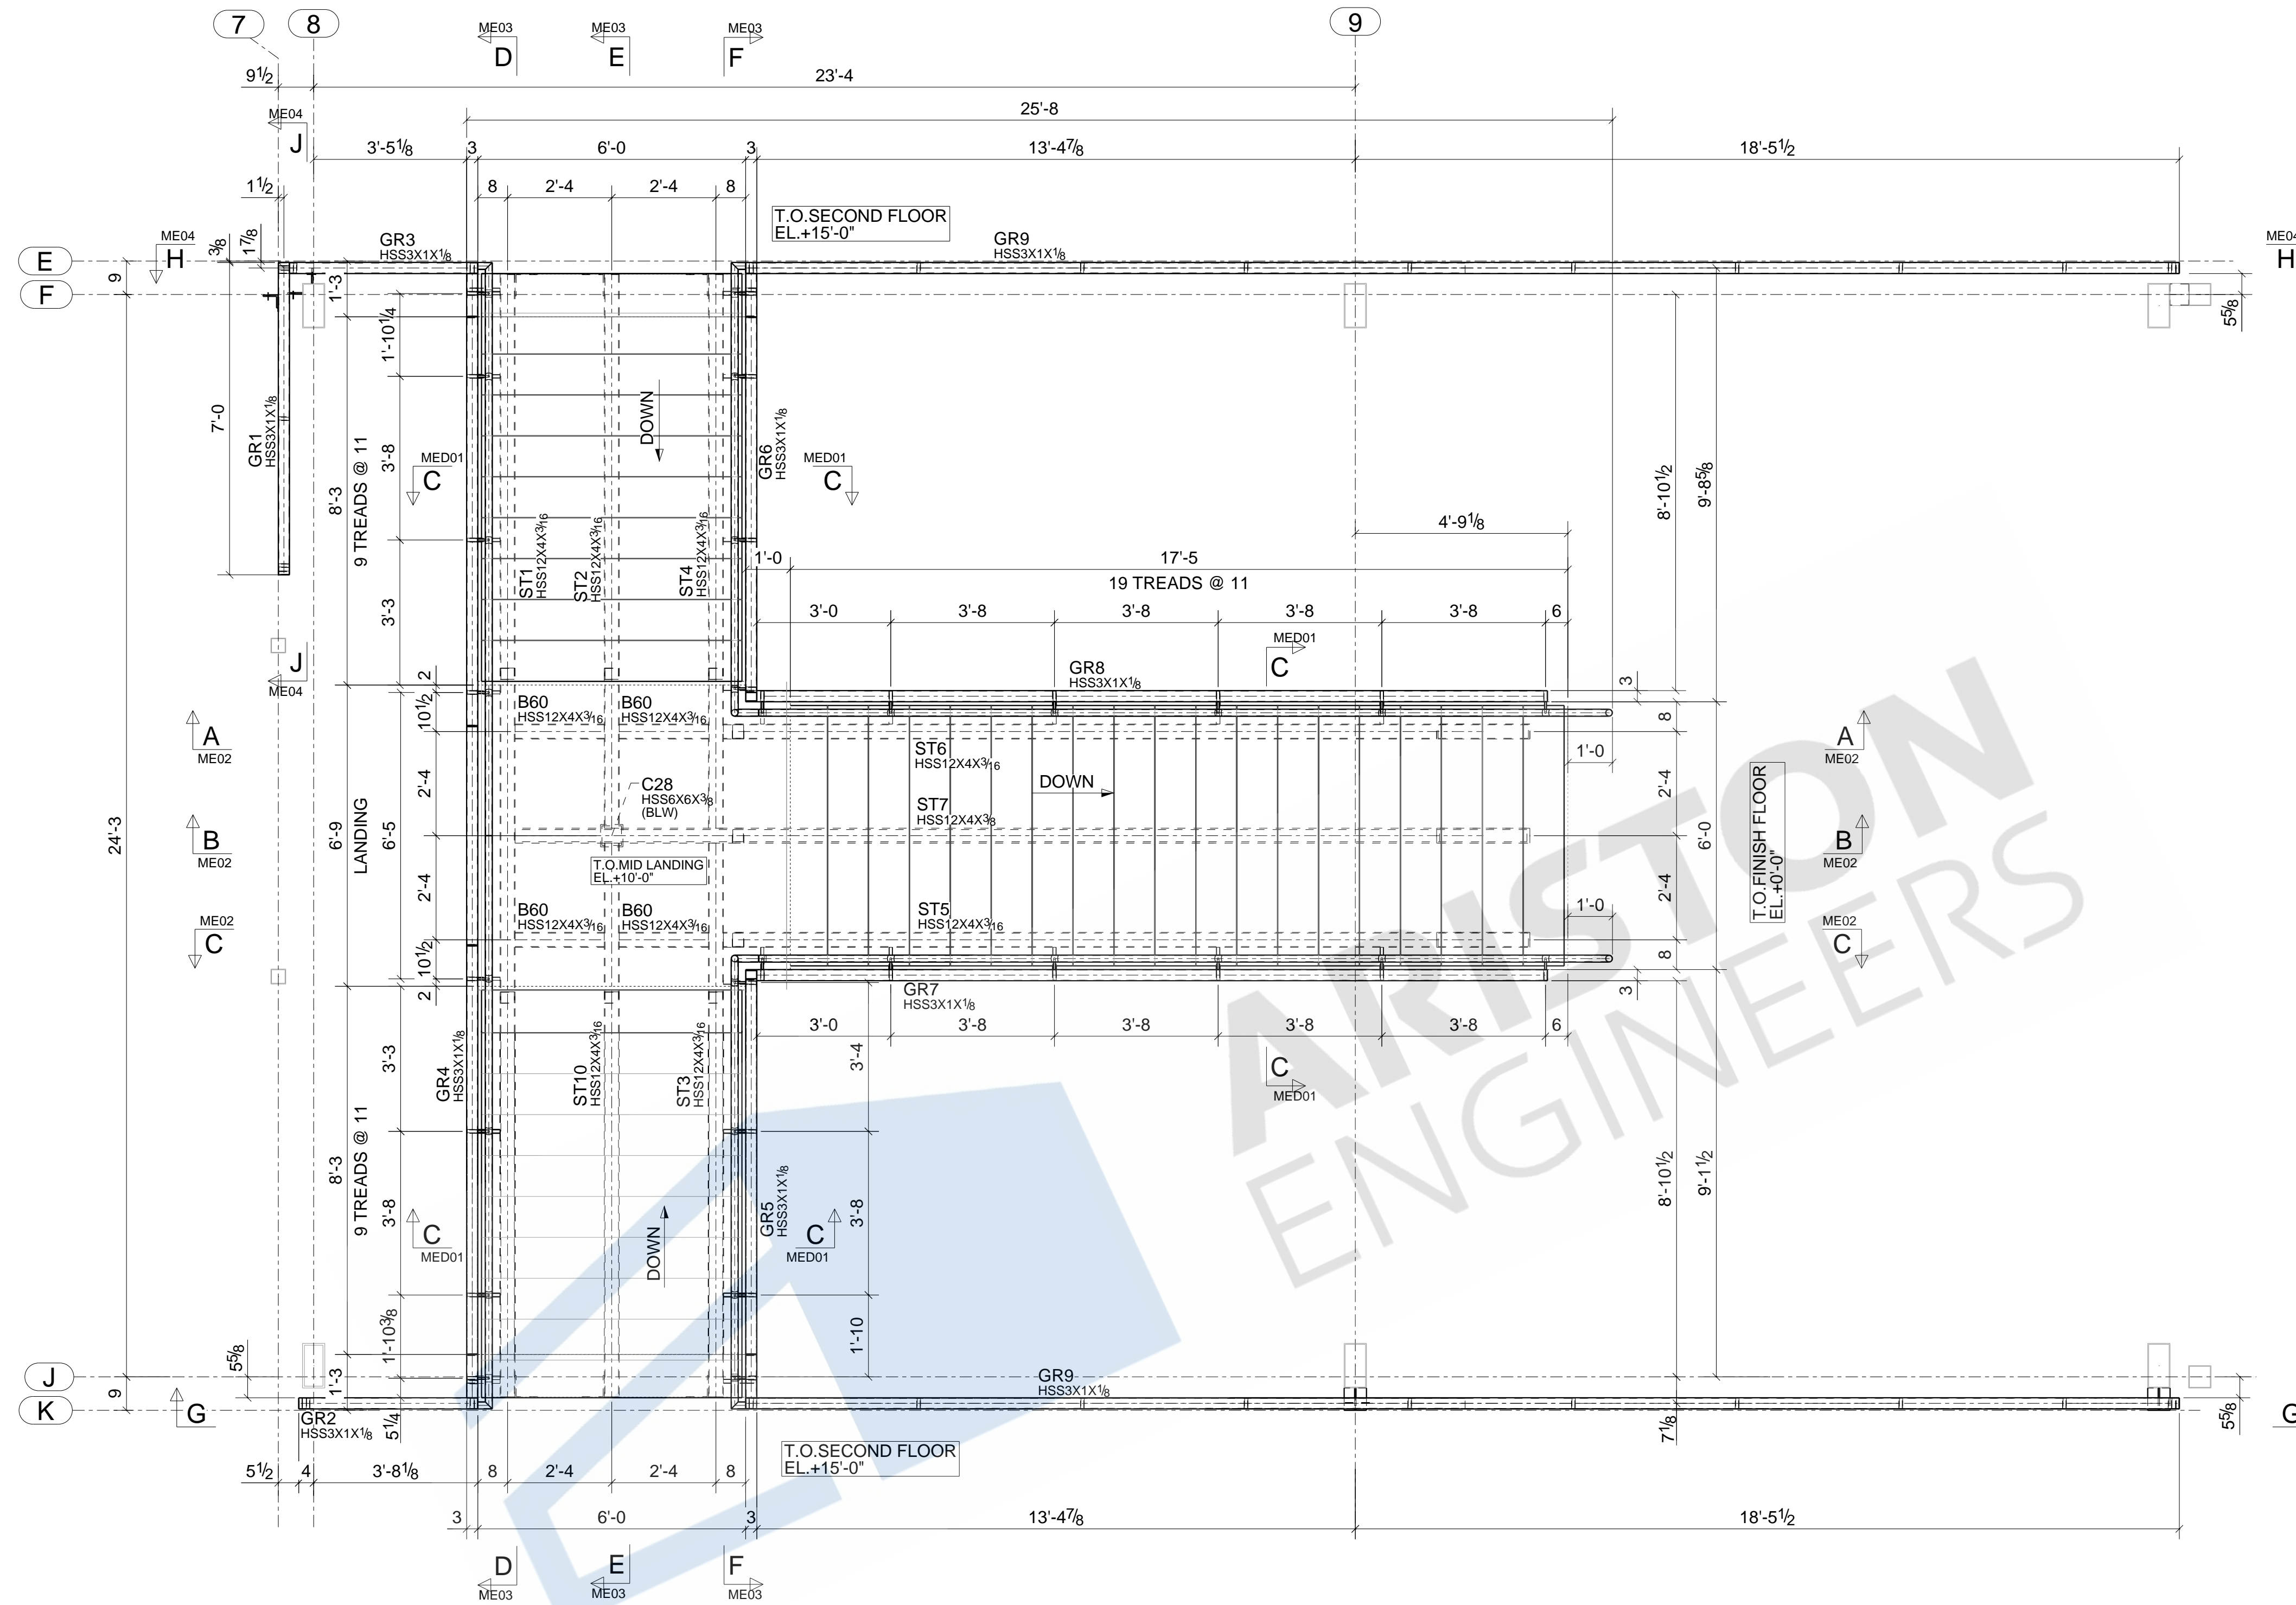



ENLARGED LOBBY STAIR PLAN
 TOP OF FINISH FLOOR AT EL. 15'-0"
 REFERENCE NORTH


REV	DESCRIPTION	DATE
DESCRIPTION	LOBBY STAIR PLAN	
PROJECT NAME	NEW ANNEX BUILDING	
GC NAME		
DRAWN BY	NSP	JOB No.
DATE DRAWN		DRG No. ME01

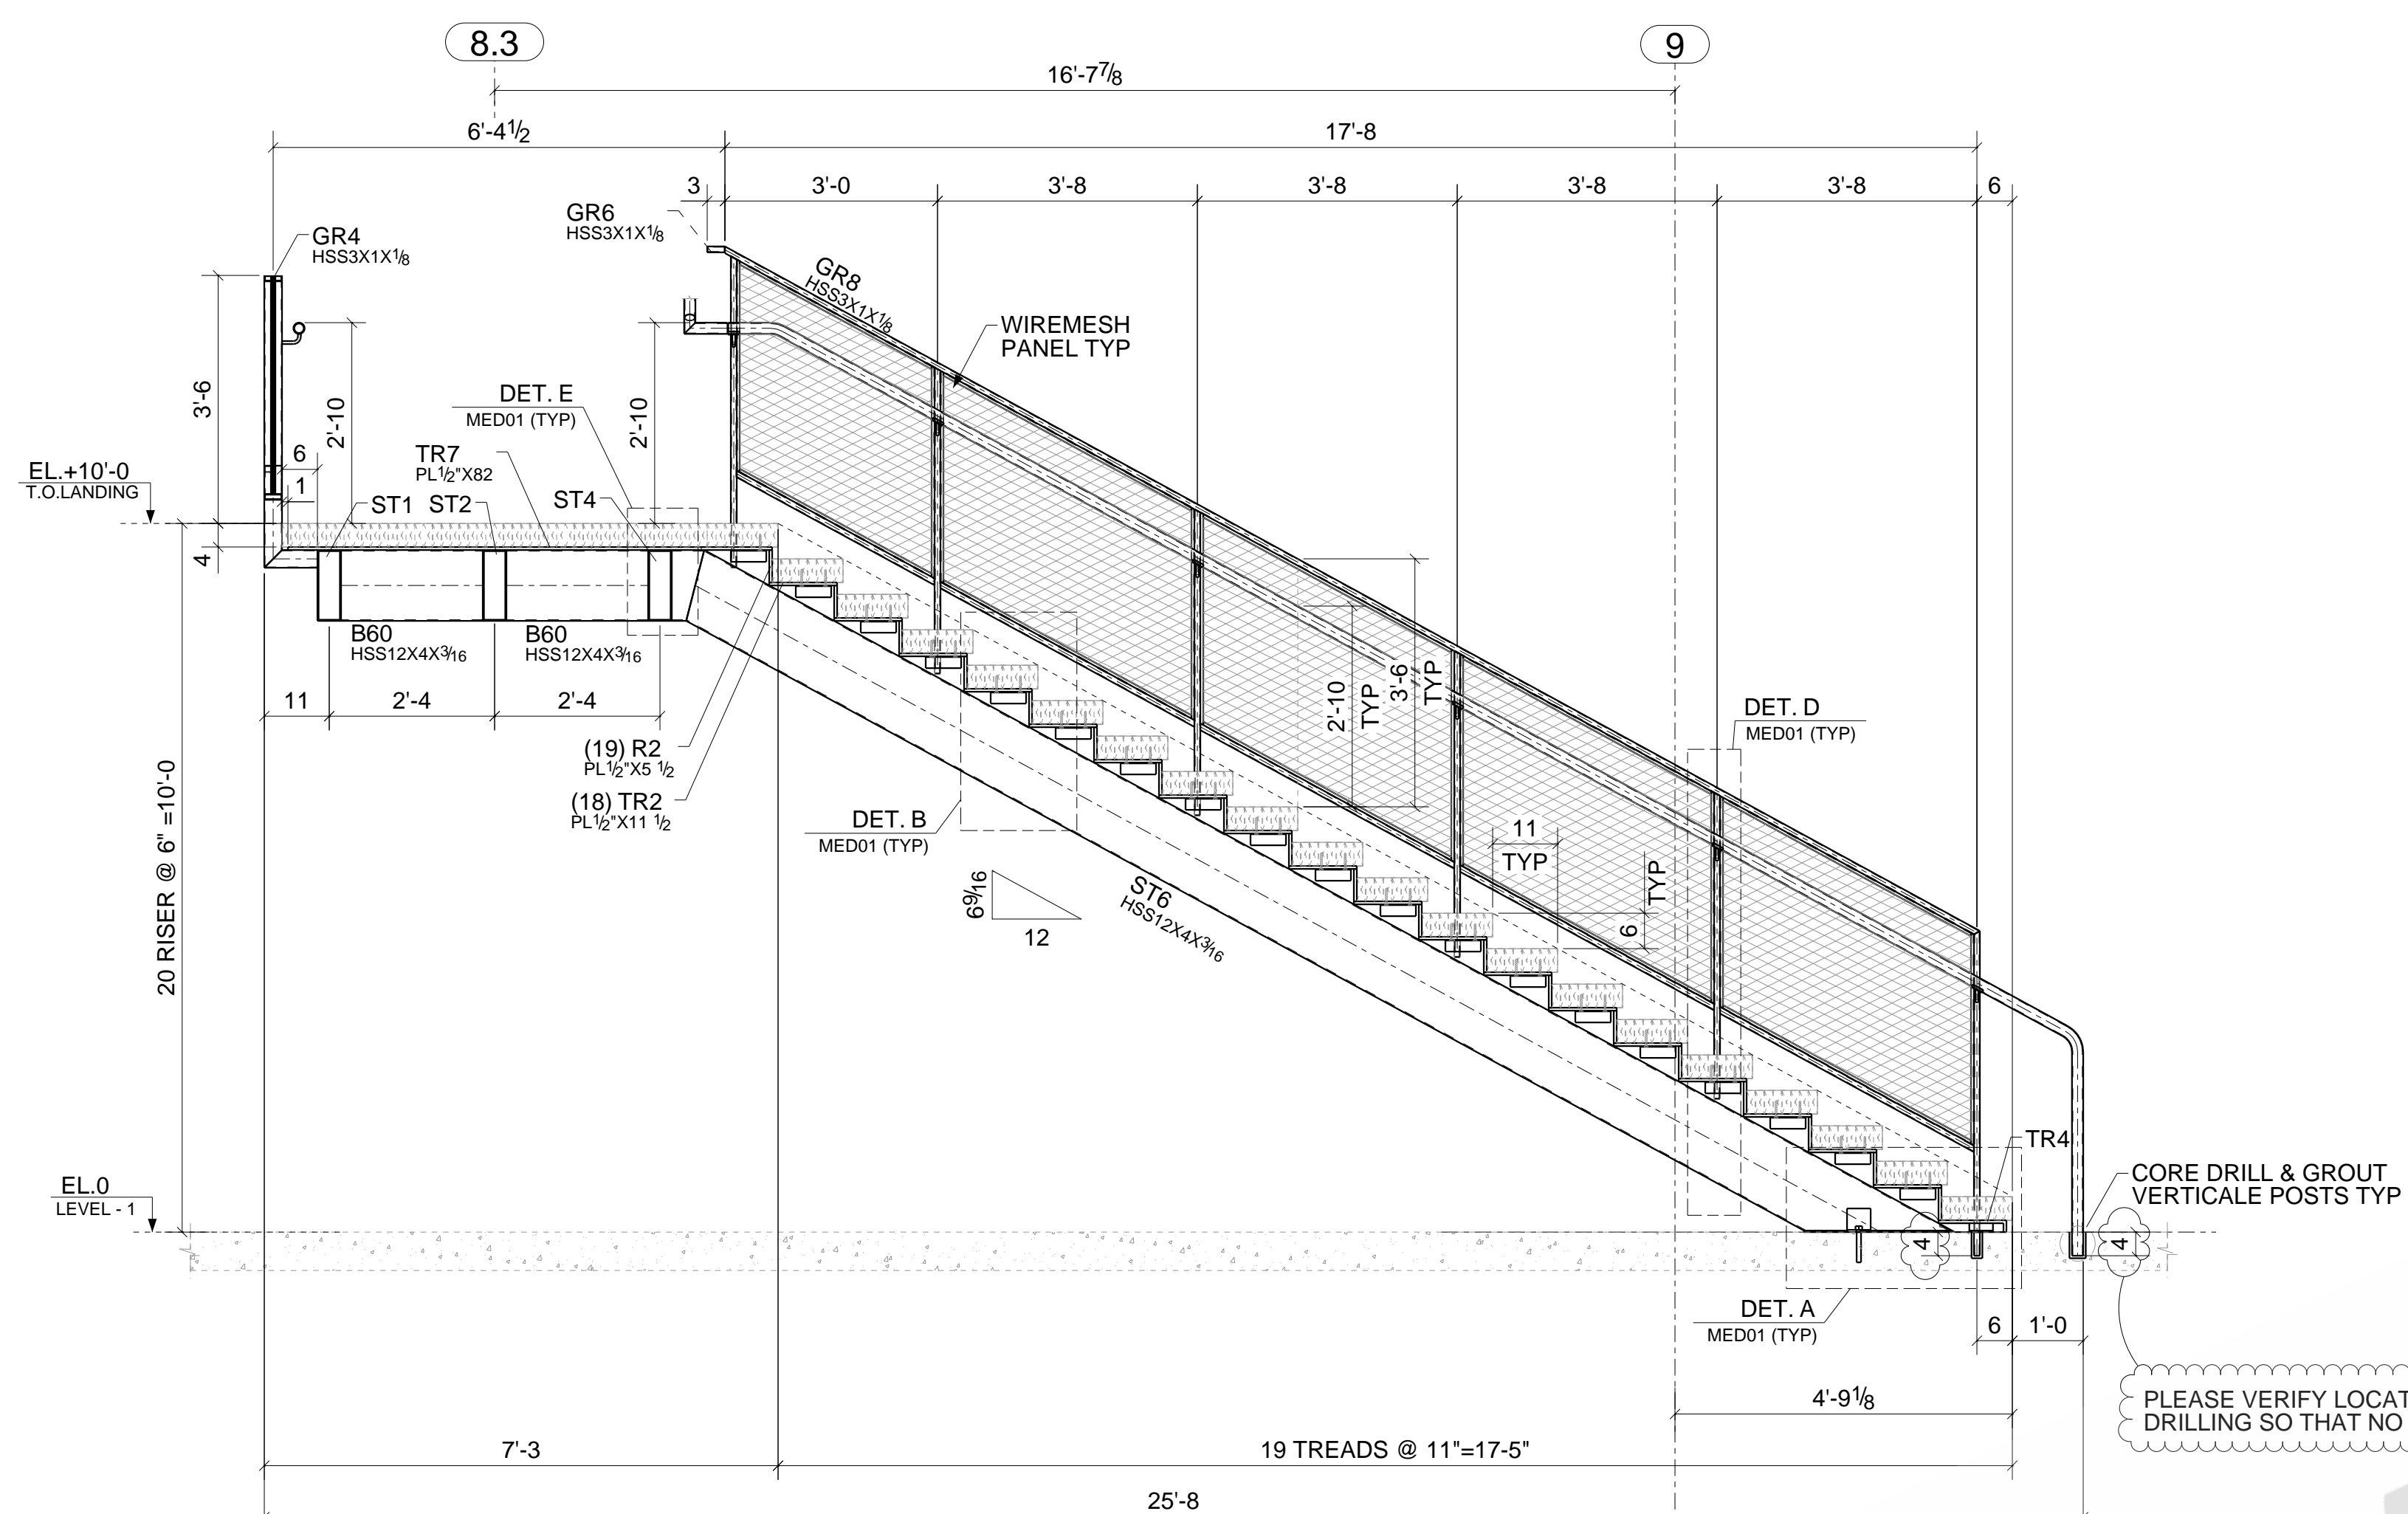

SECTION A - A
SEE ME01

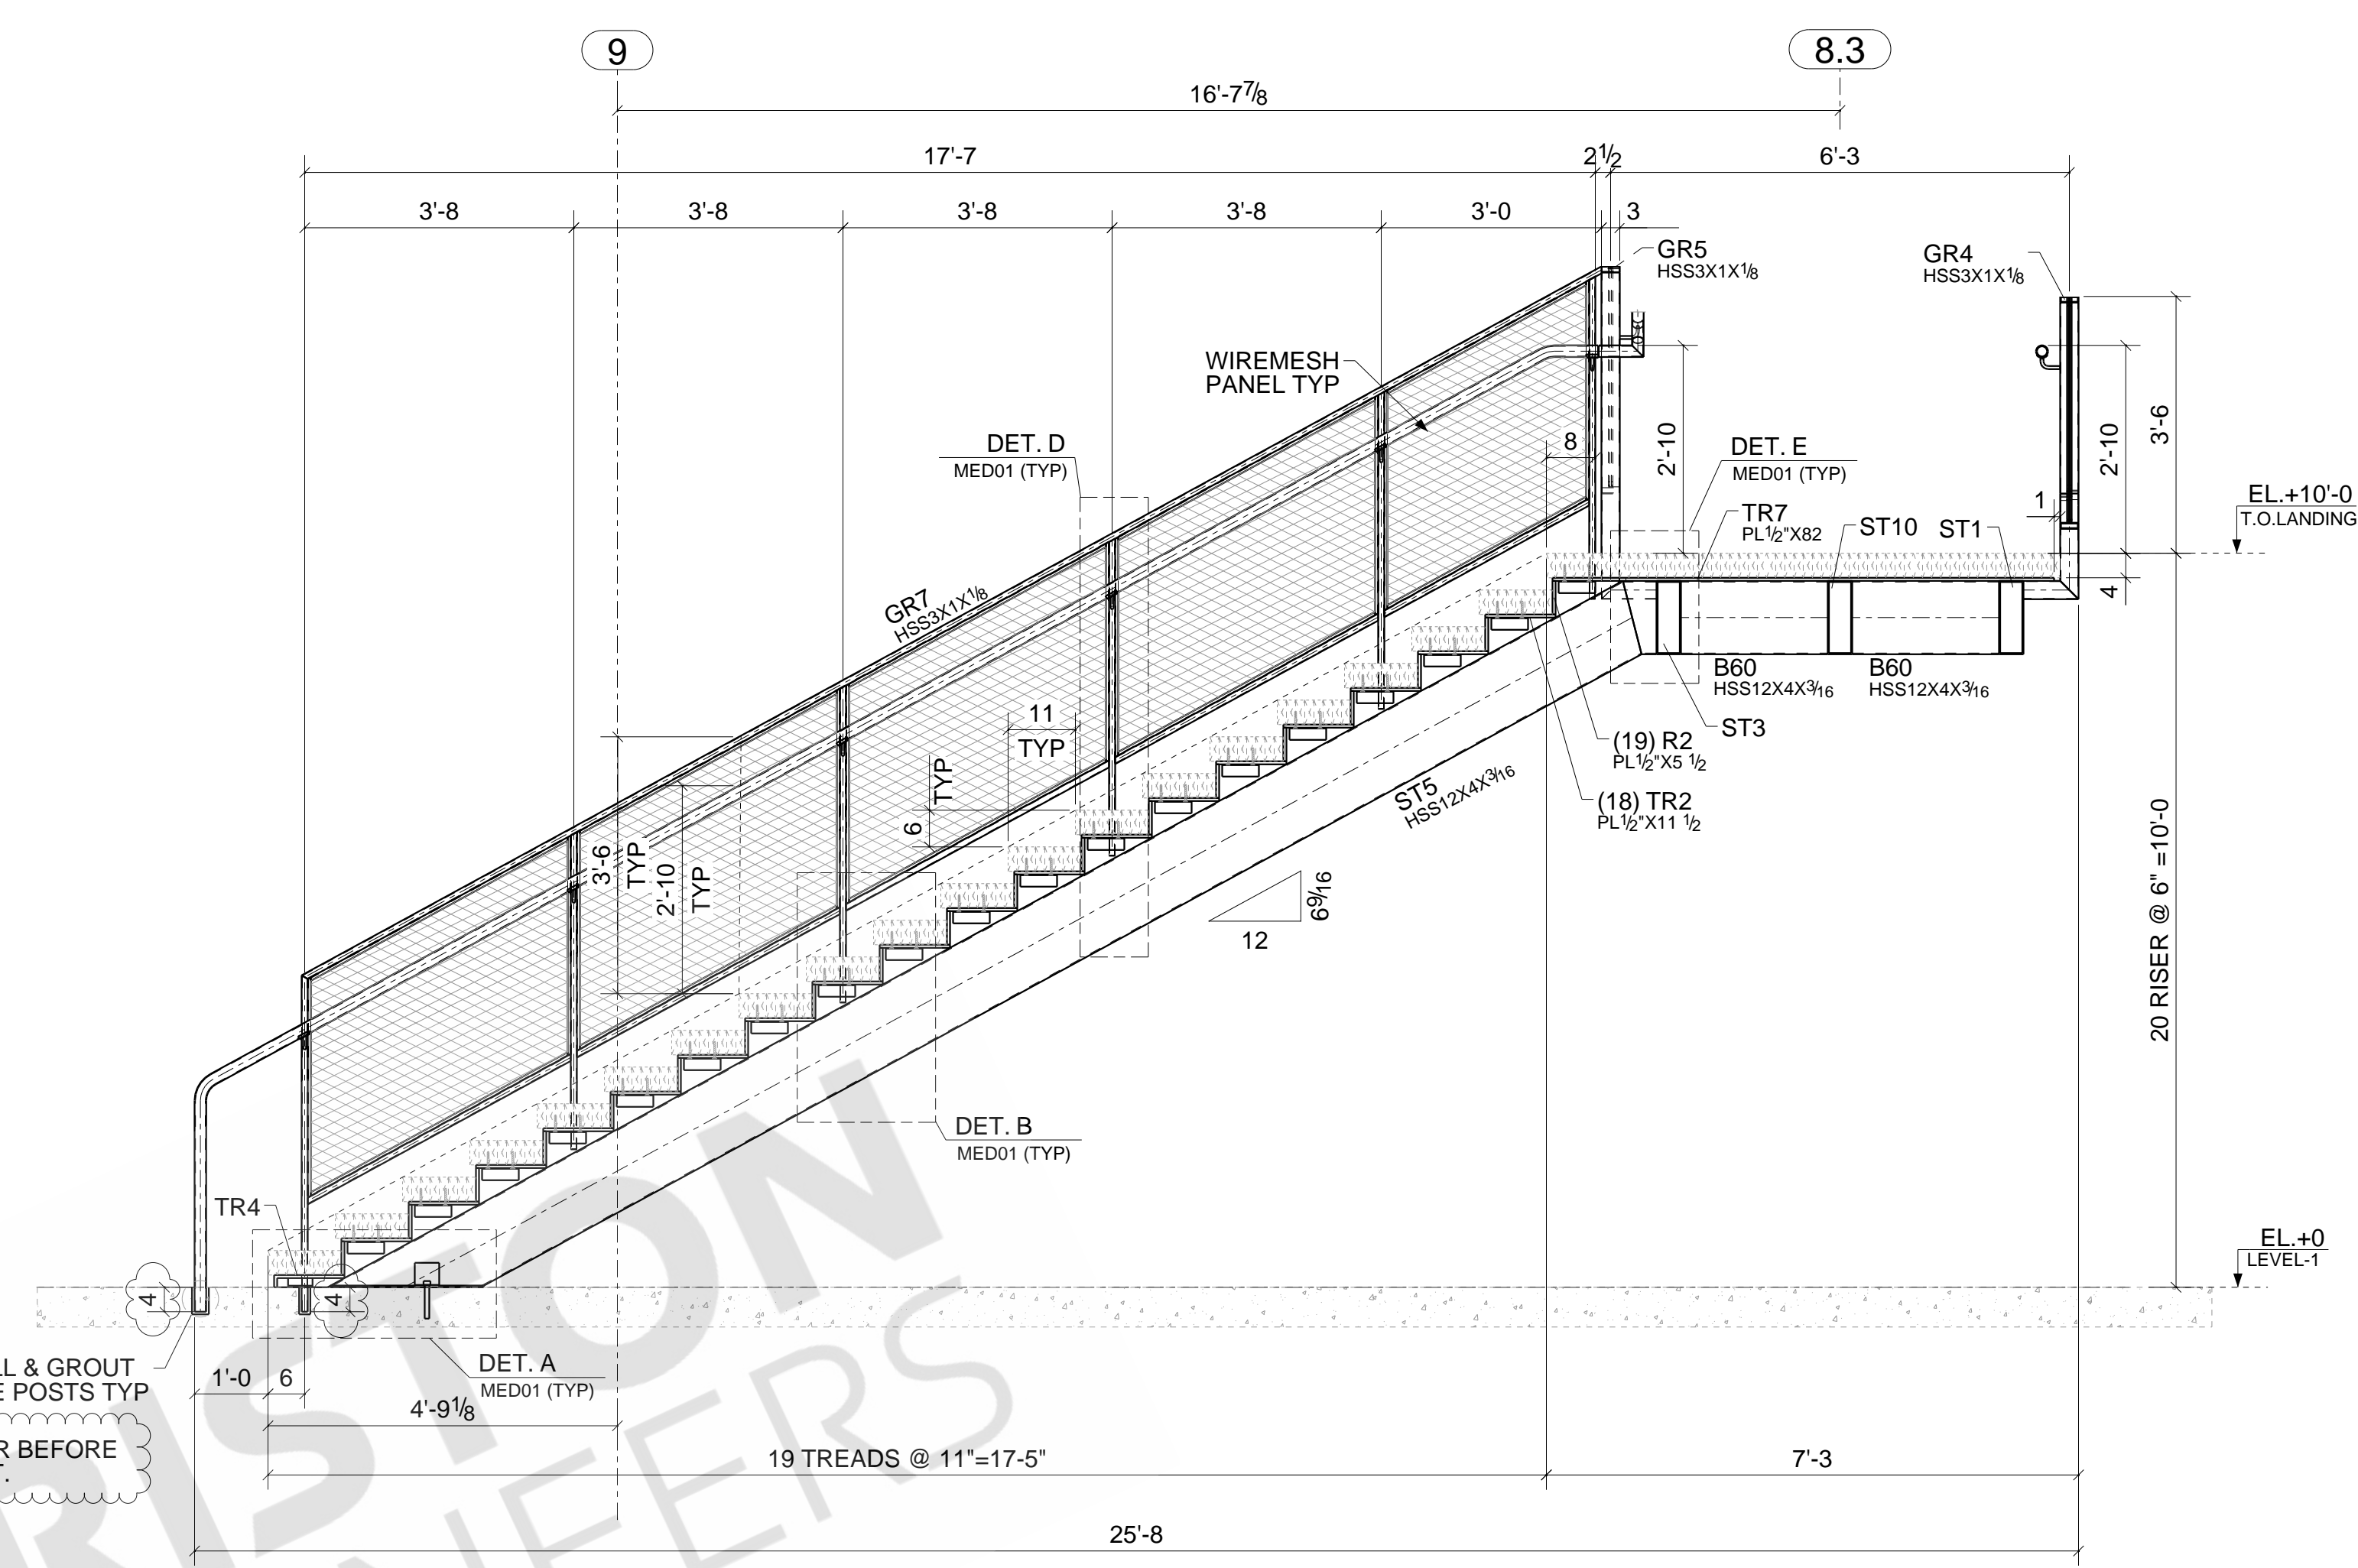


SECTION C - C
SEE ME01

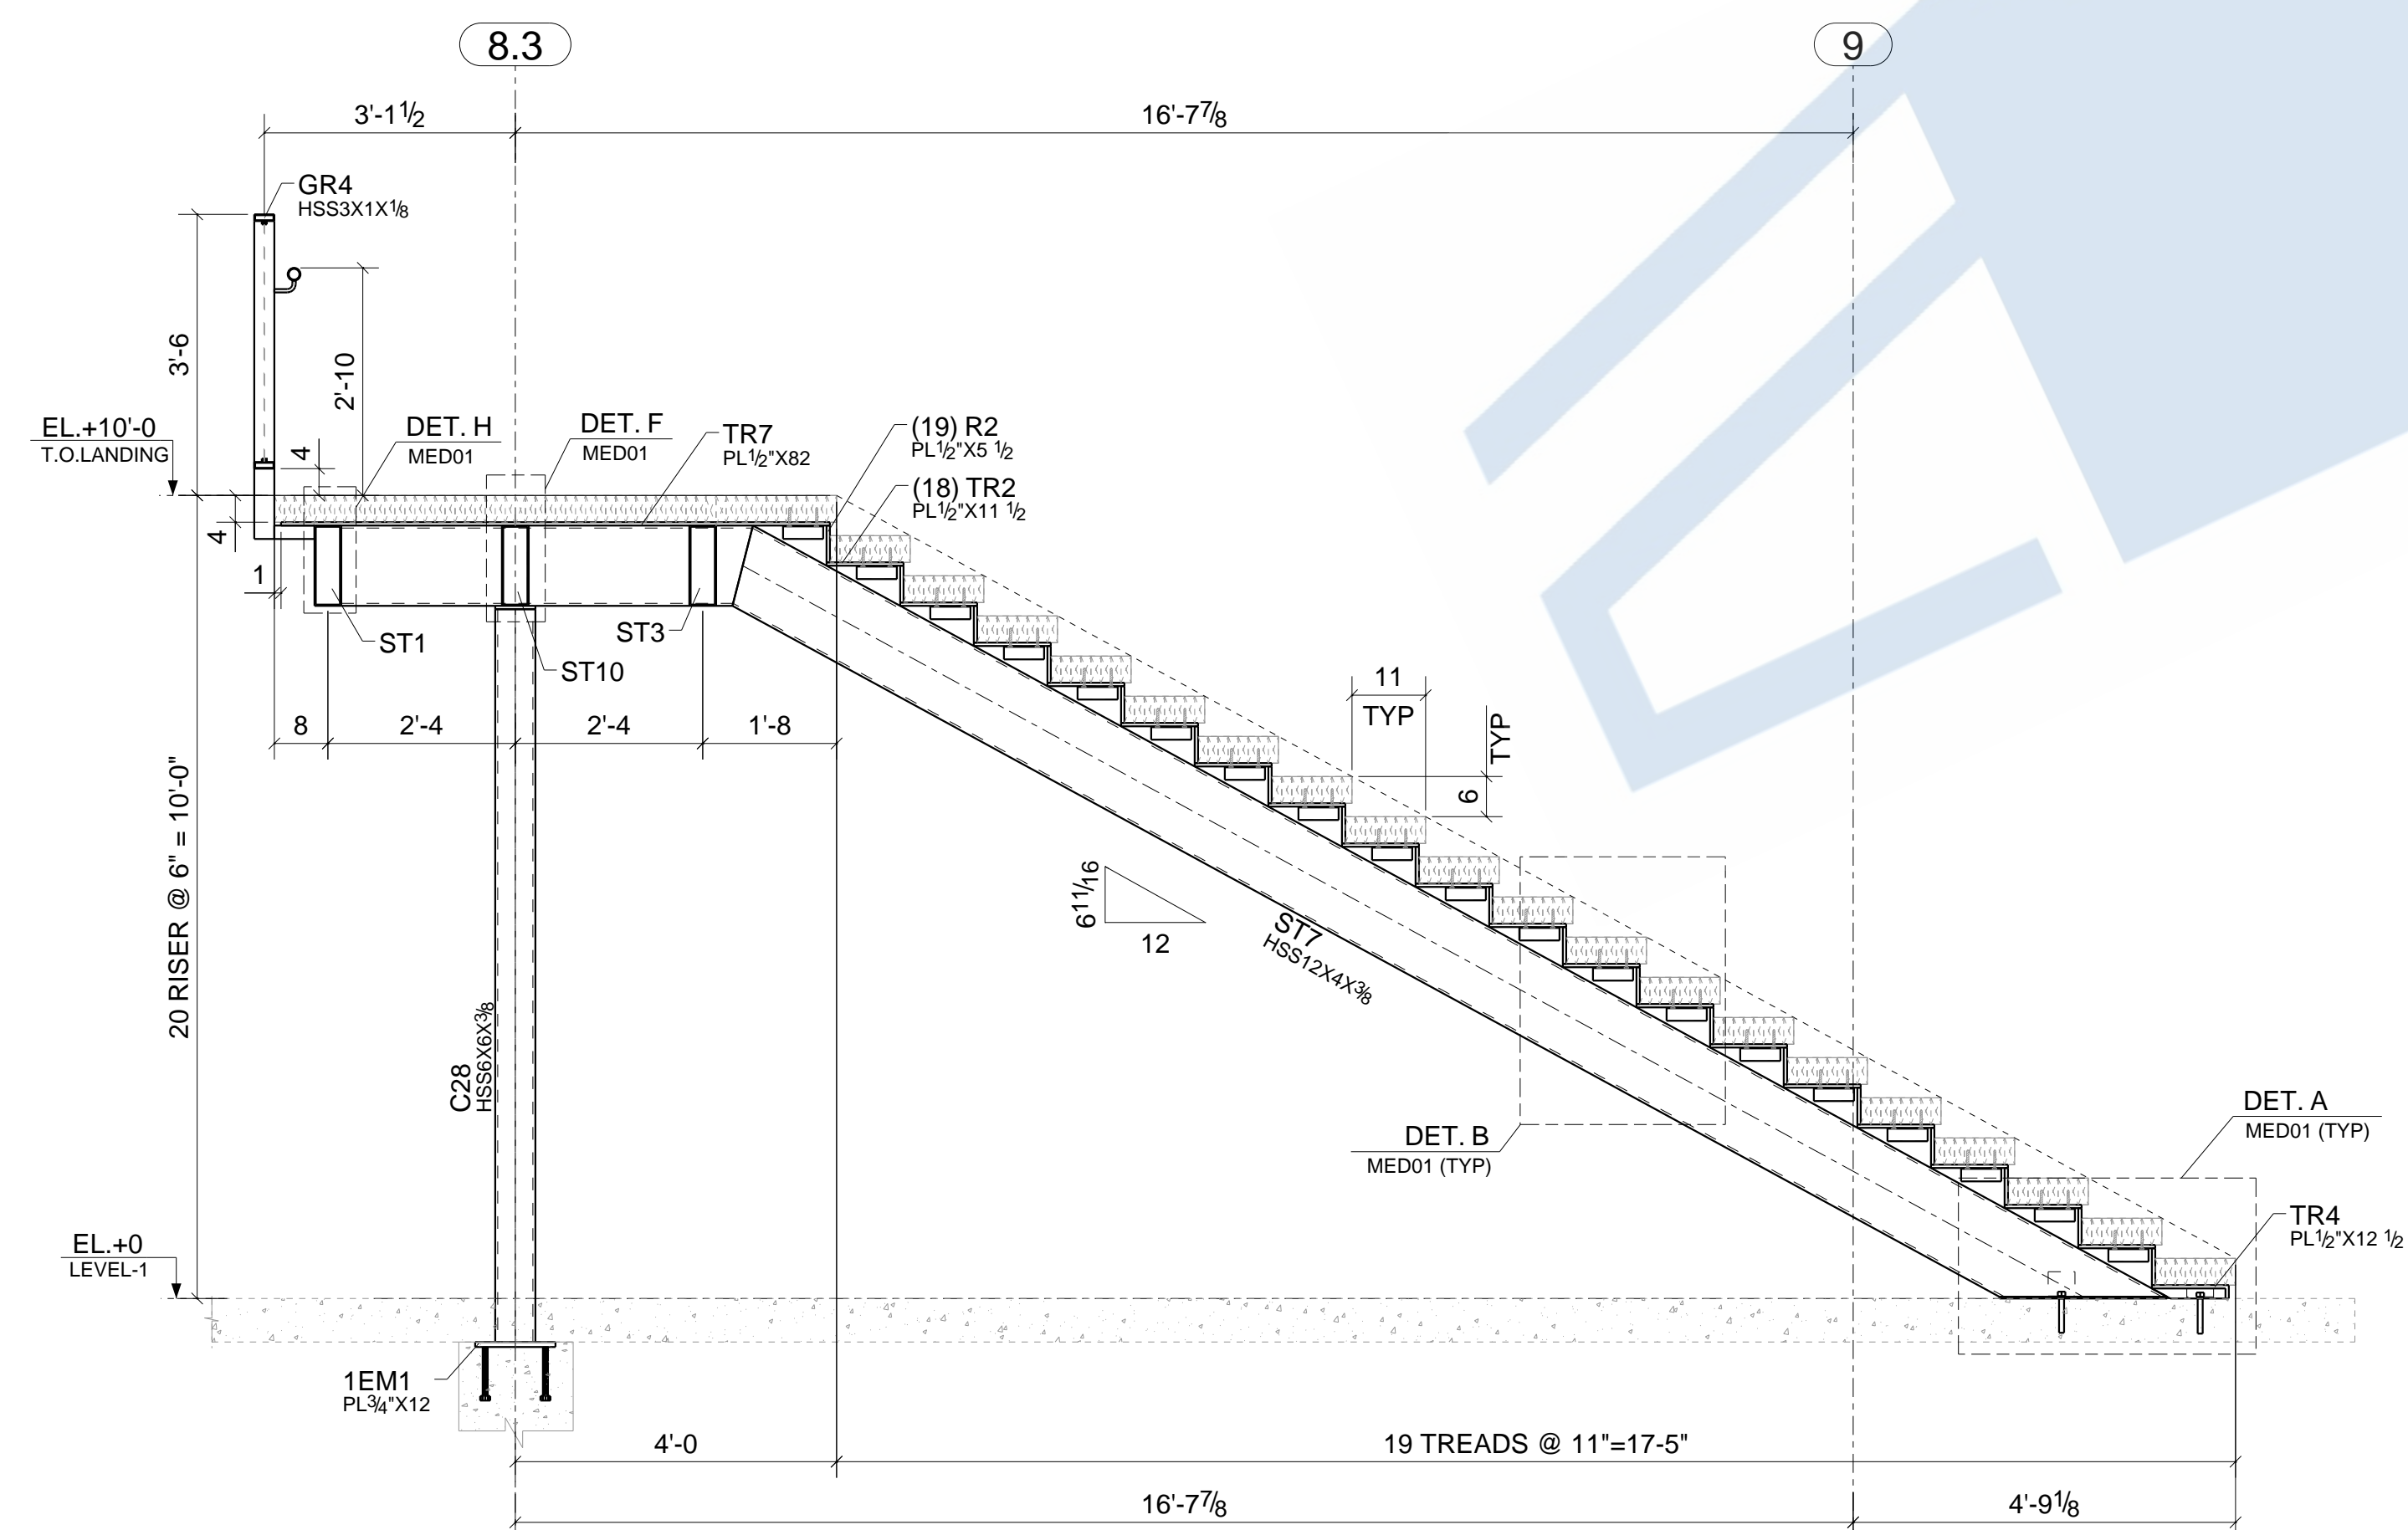


SECTION B - B
SEE ME01


REV	DESCRIPTION	DATE
DESCRIPTION		LOBBY STAIR SECTION SHEET
PROJECT NAME		NEW ANNEX BUILDING
GC NAME		
DRAWN BY	NSP	JOB No.
DATE DRAWN		DRG No. ME02

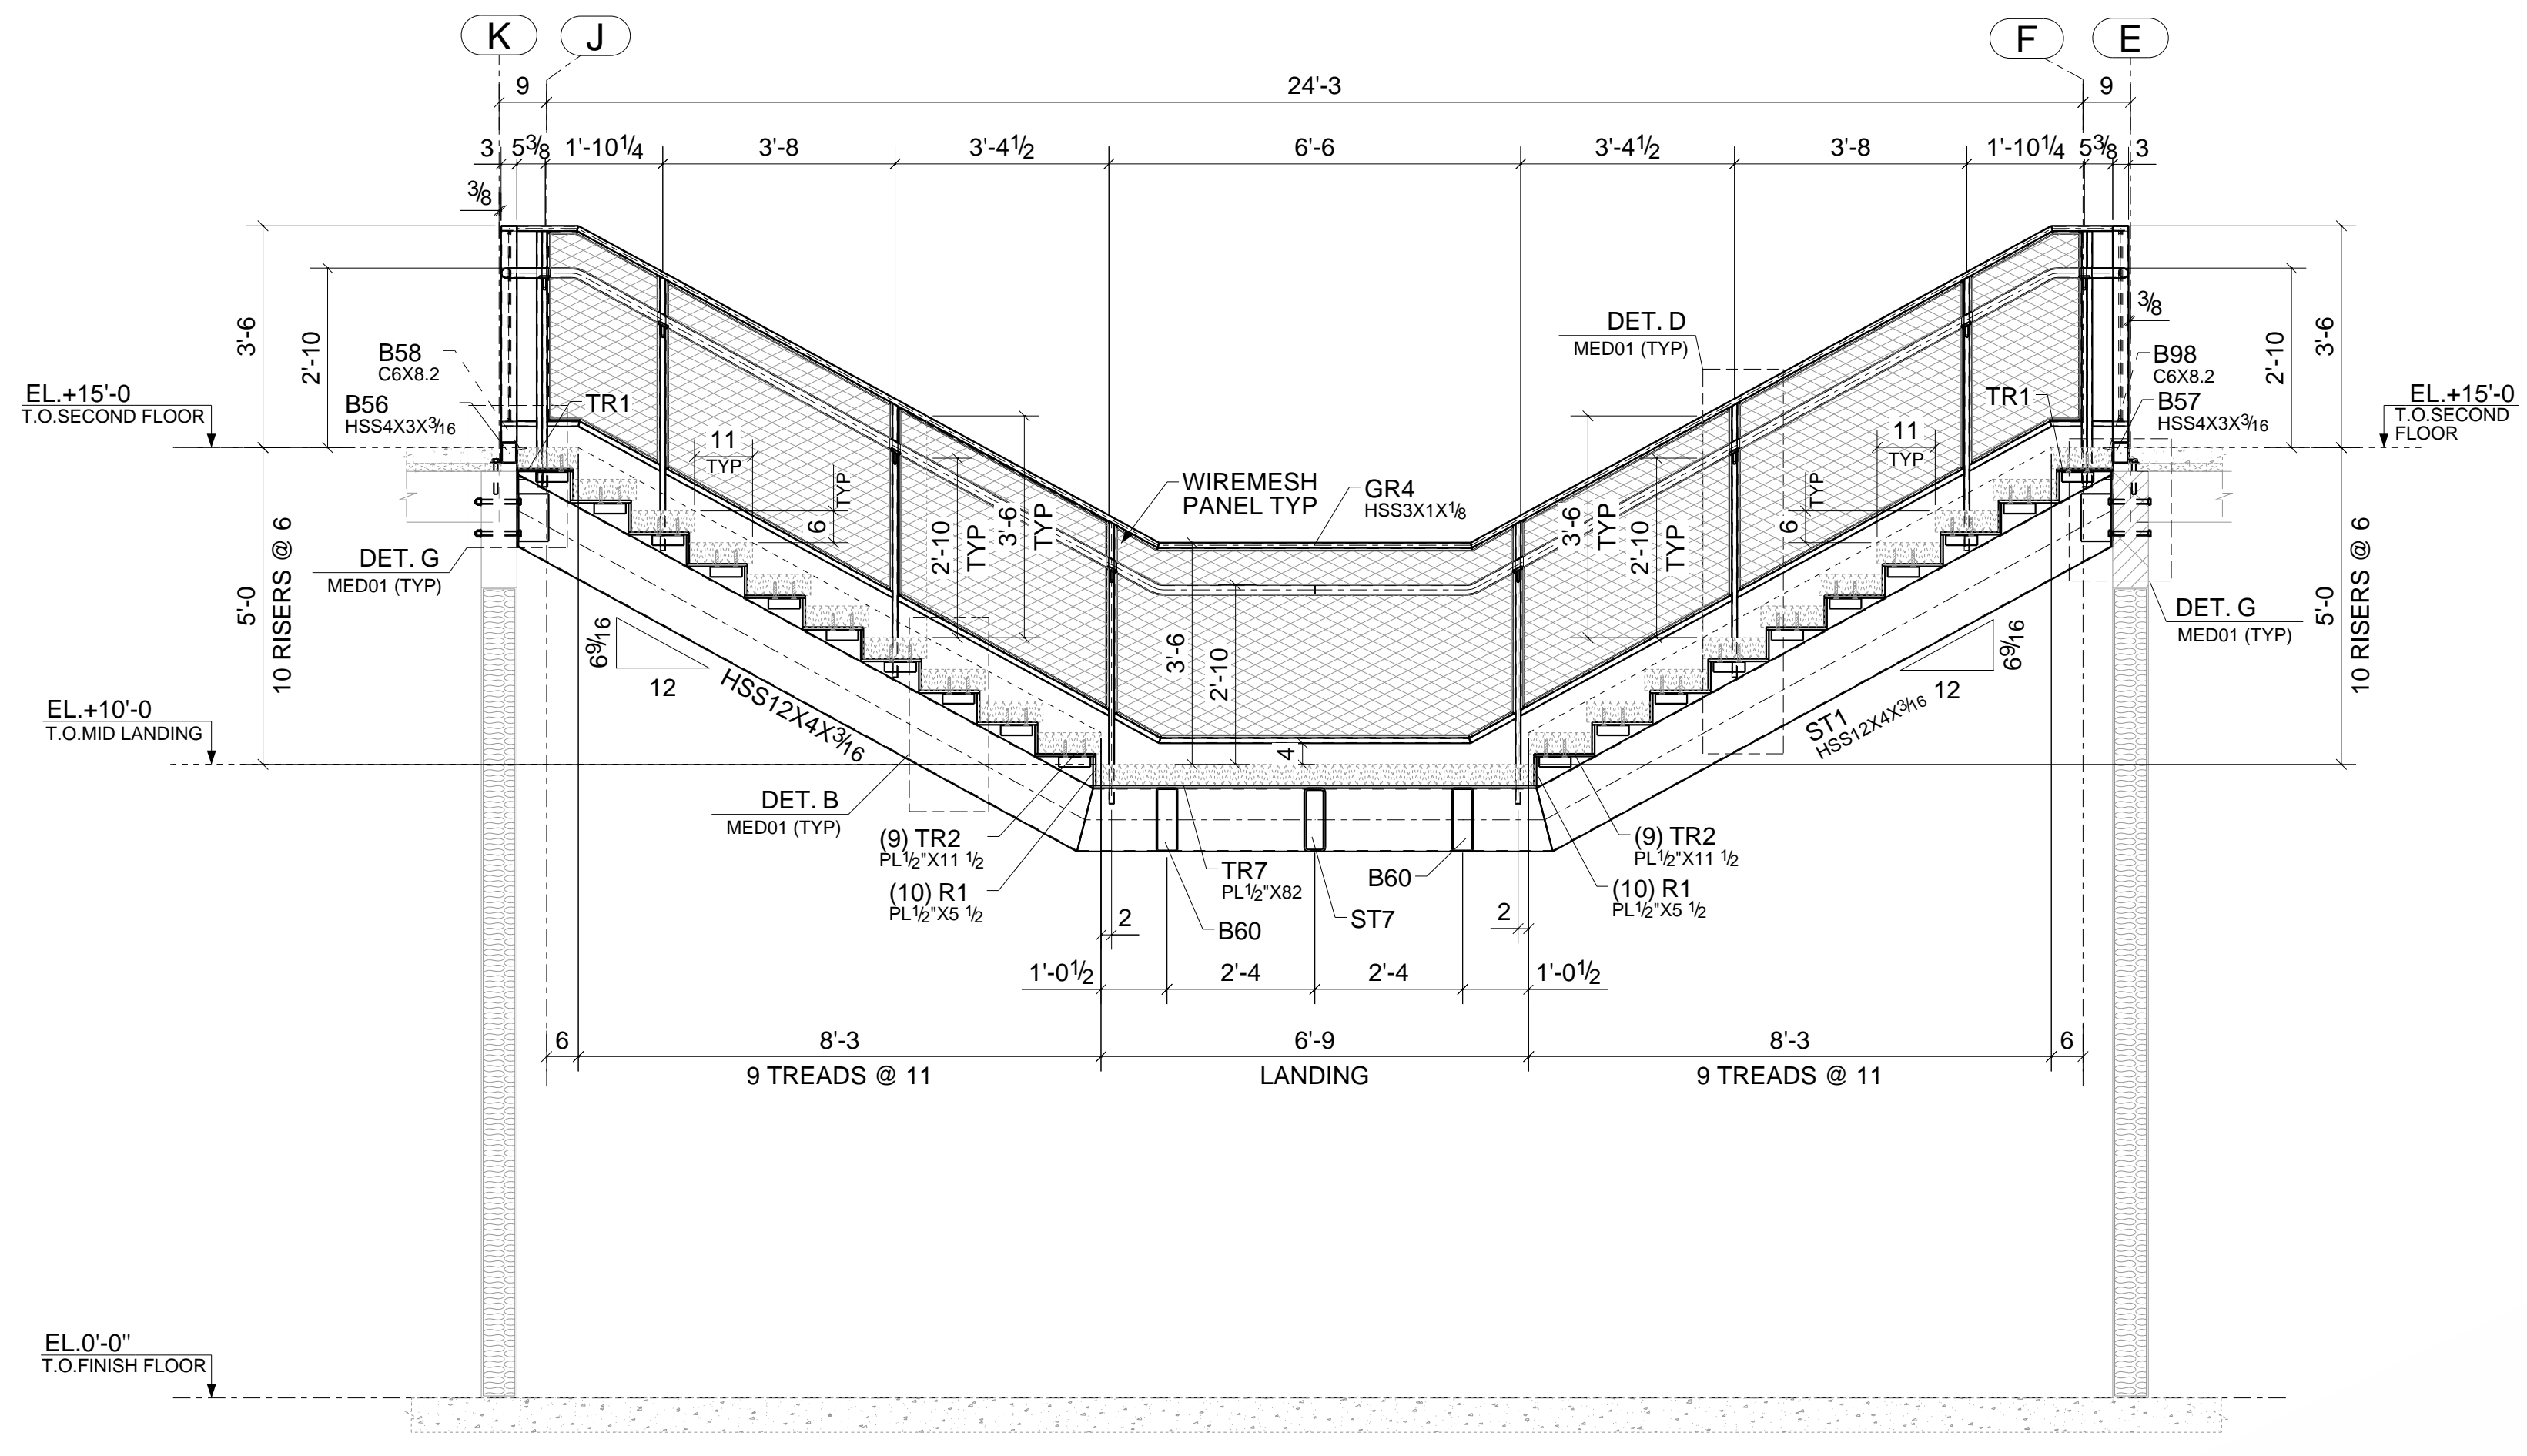

SECTION D - D
SEE ME01

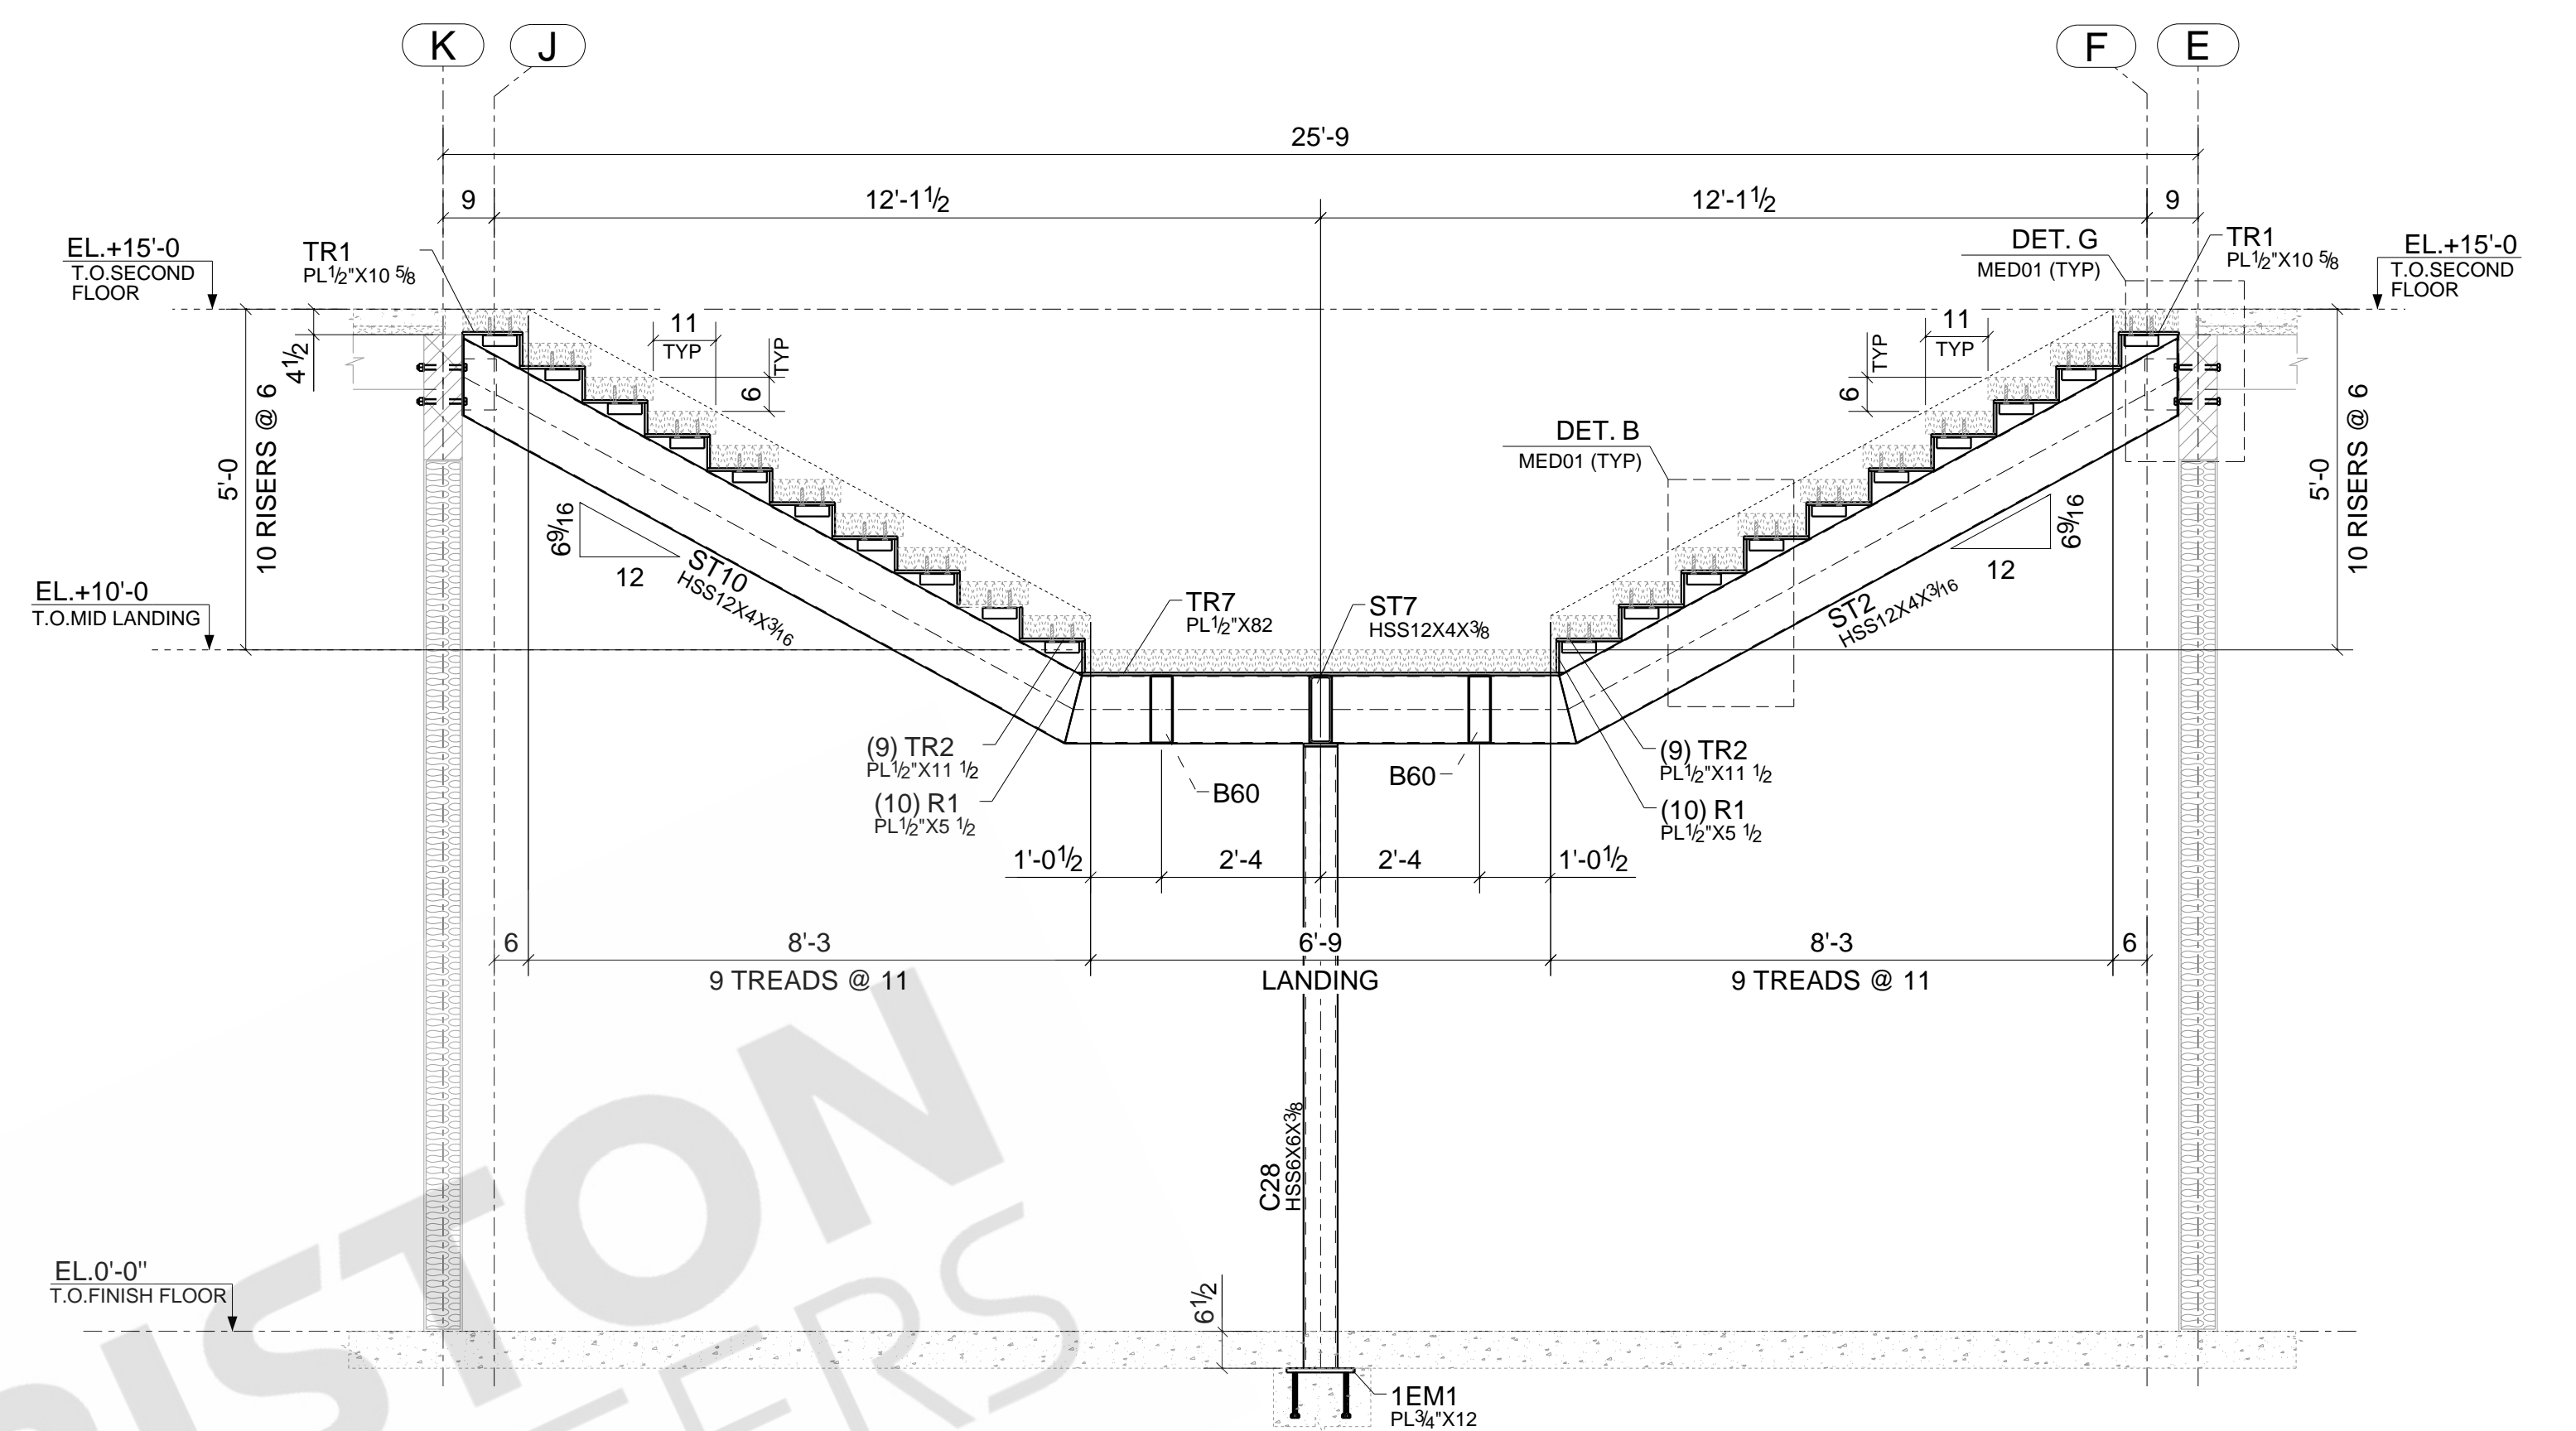

SECTION E - E
SEE ME01



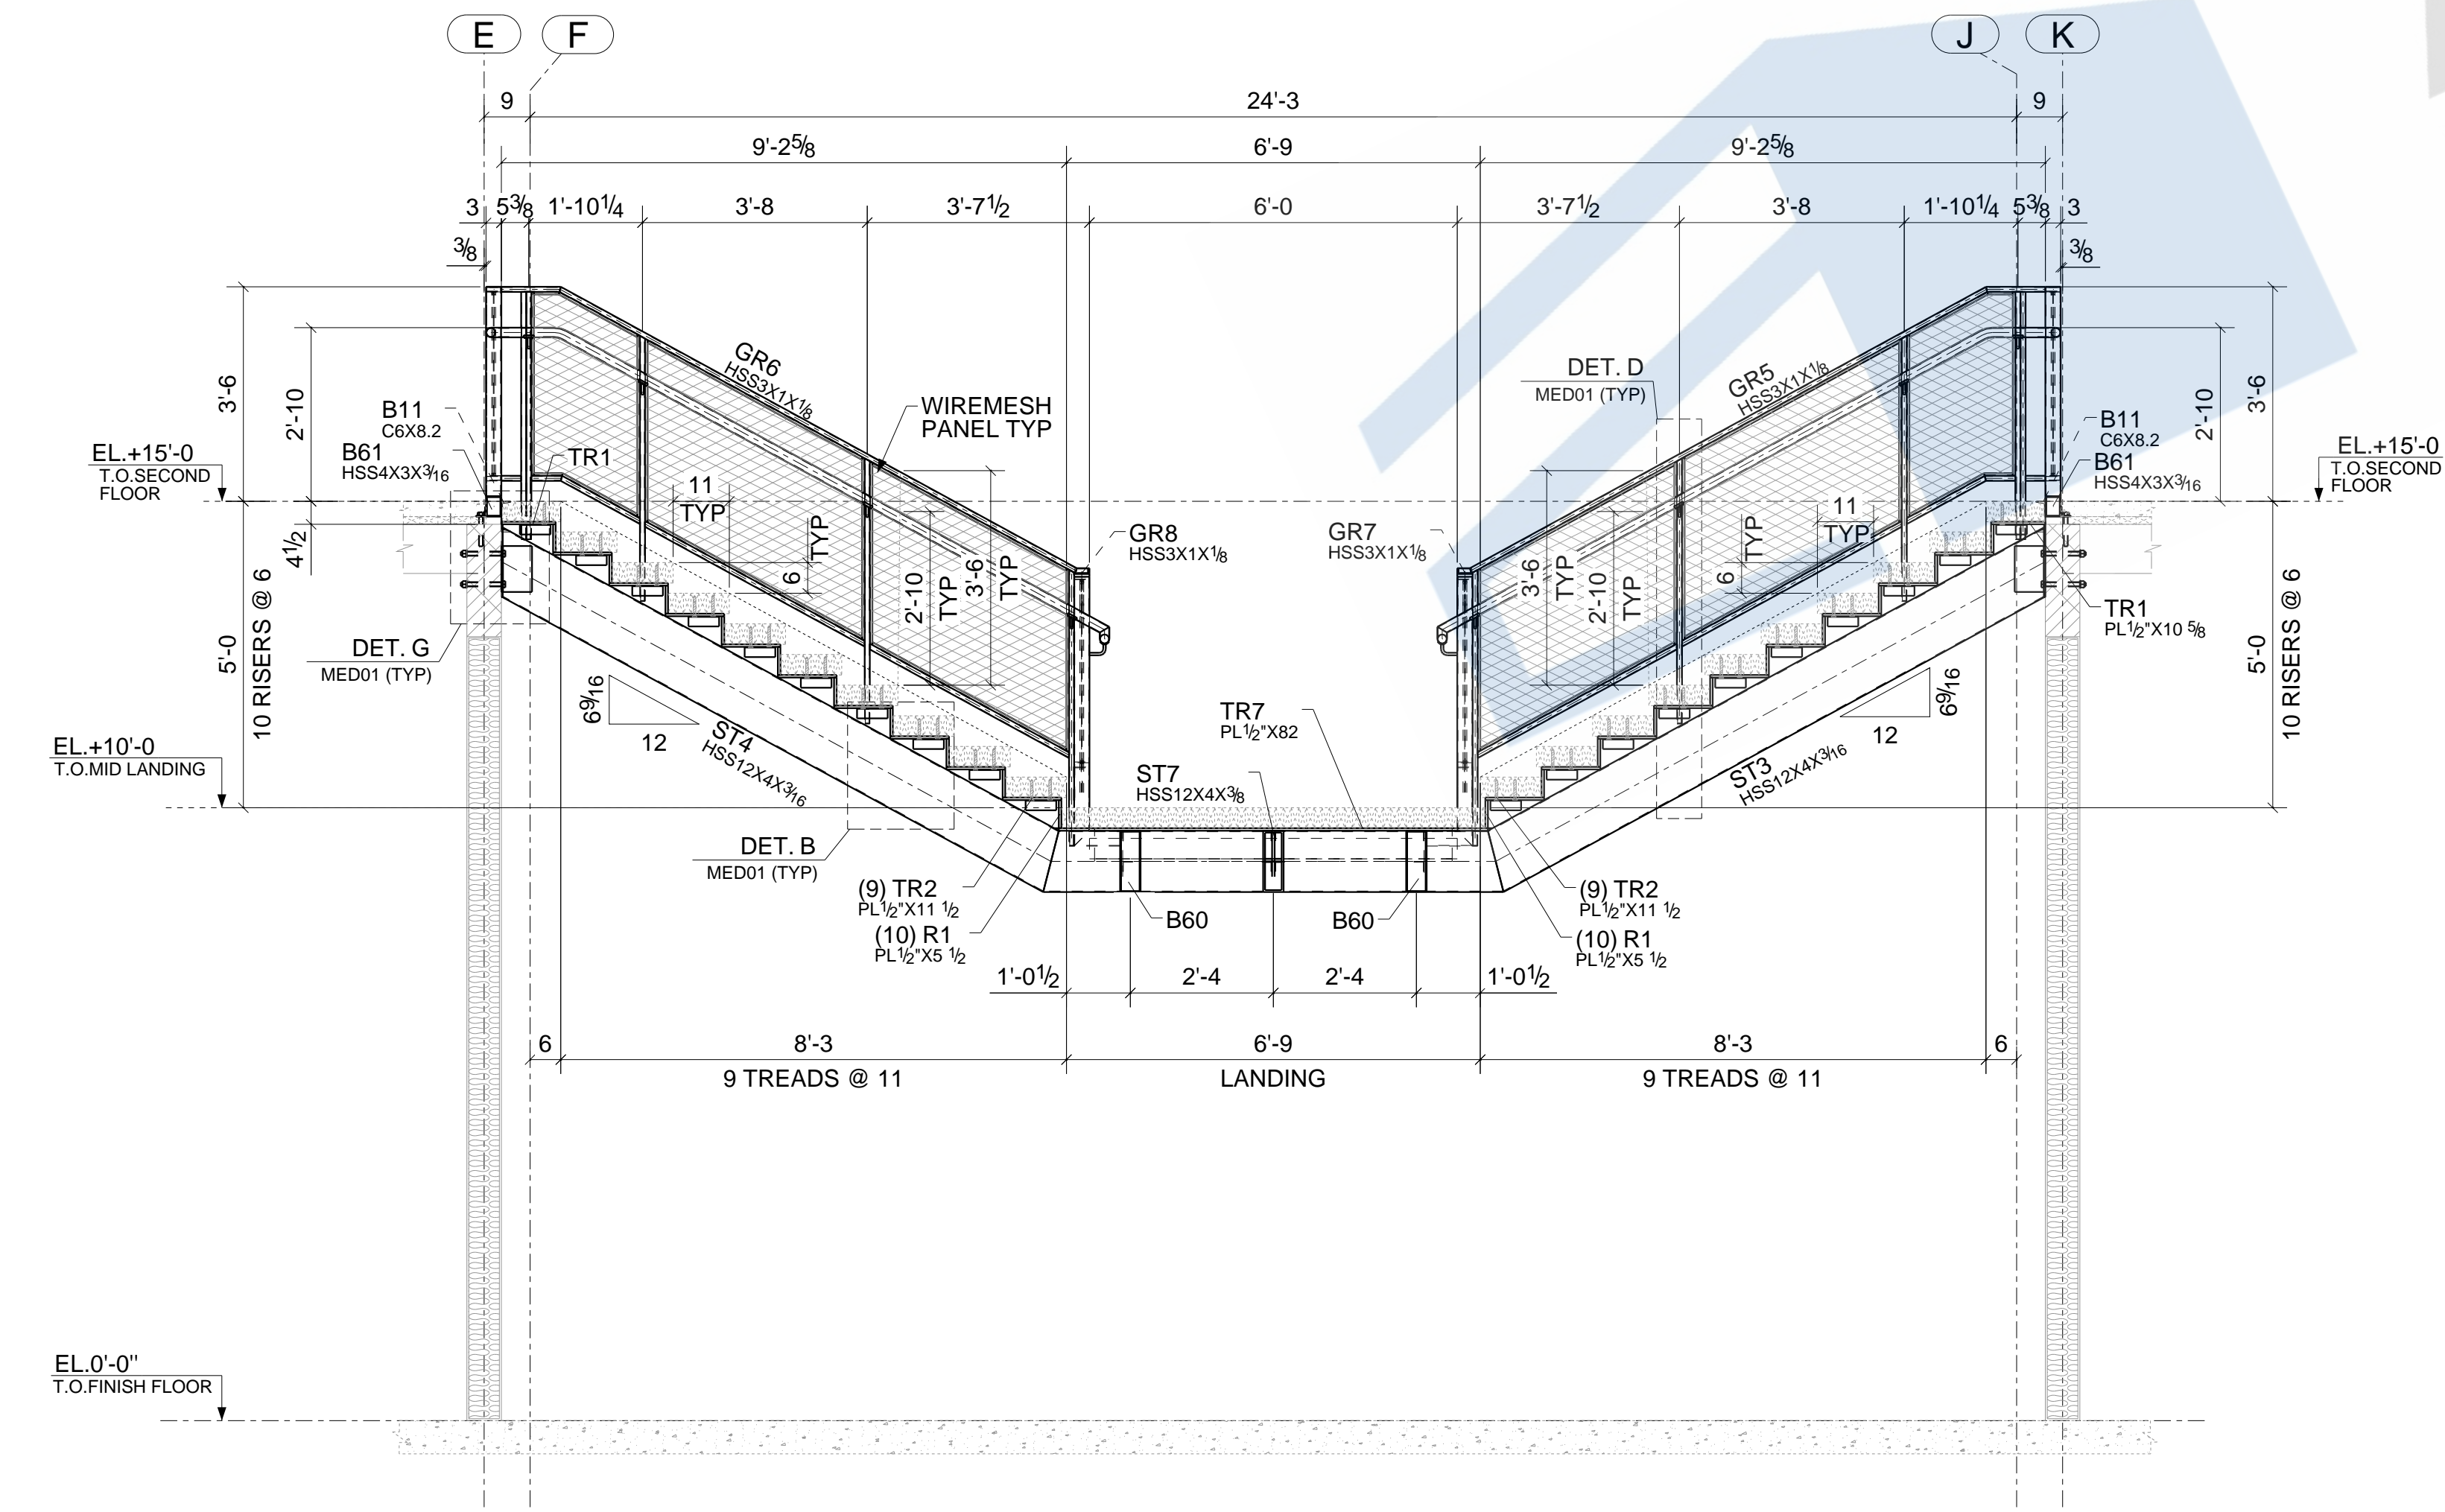


SECTION F - F
SEE ME01


ARISTON
ENGINEERS

REV	DESCRIPTION	DATE


DESCRIPTION	LOBBY STAIR SECTION SHEET		
PROJECT NAME	NEW ANNEX BUILDING		
GC NAME			
DRAWN BY	NSP	JOB No.	DRG No.
DATE DRAWN			ME03

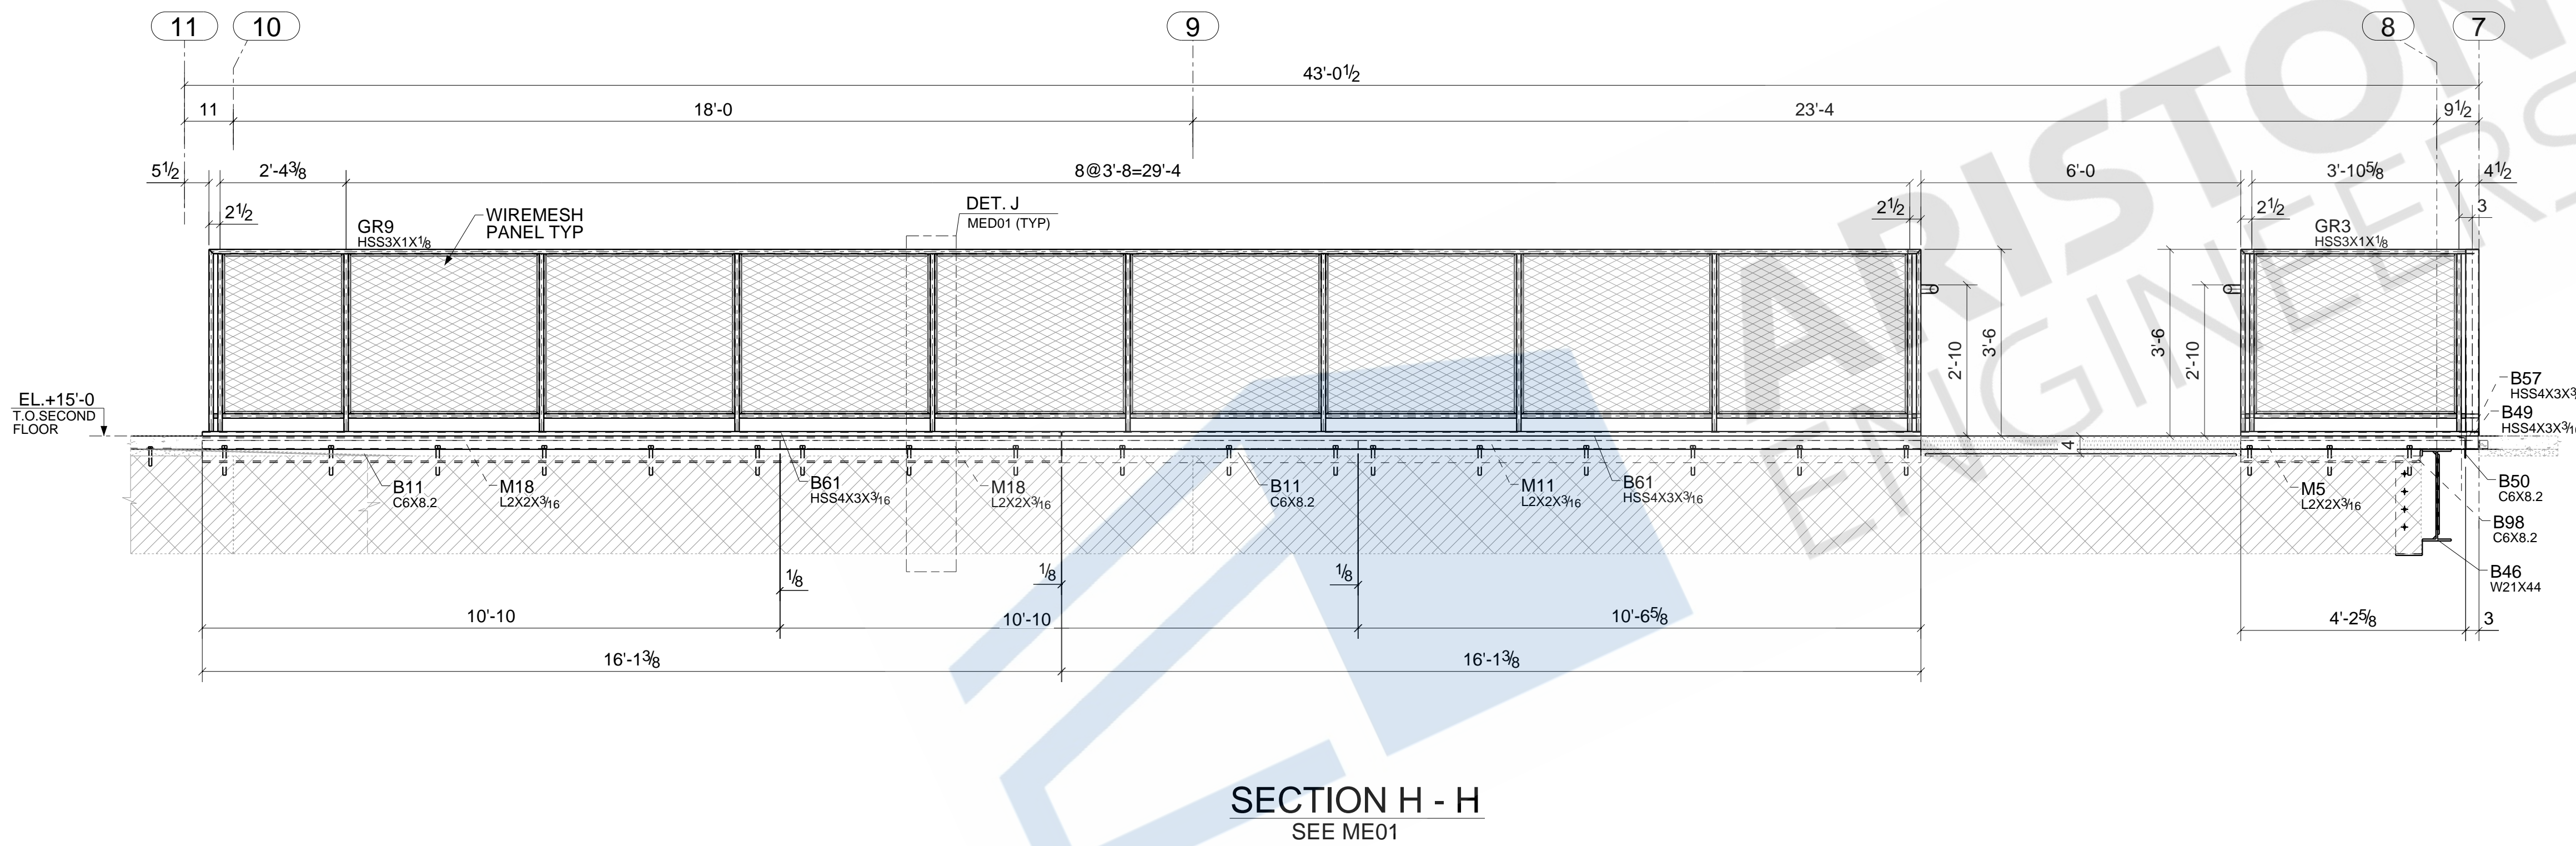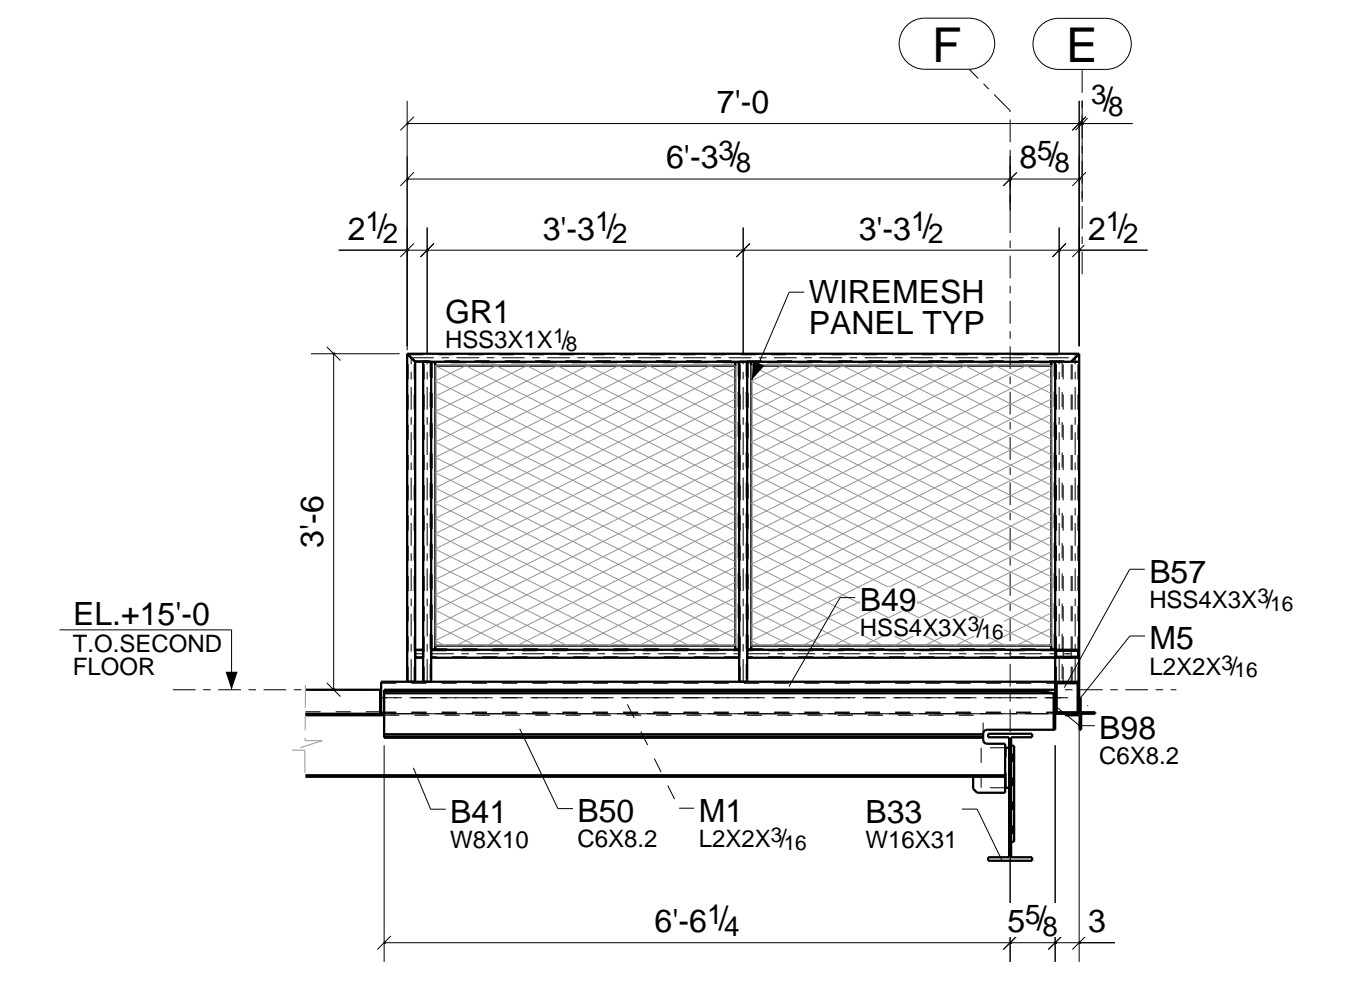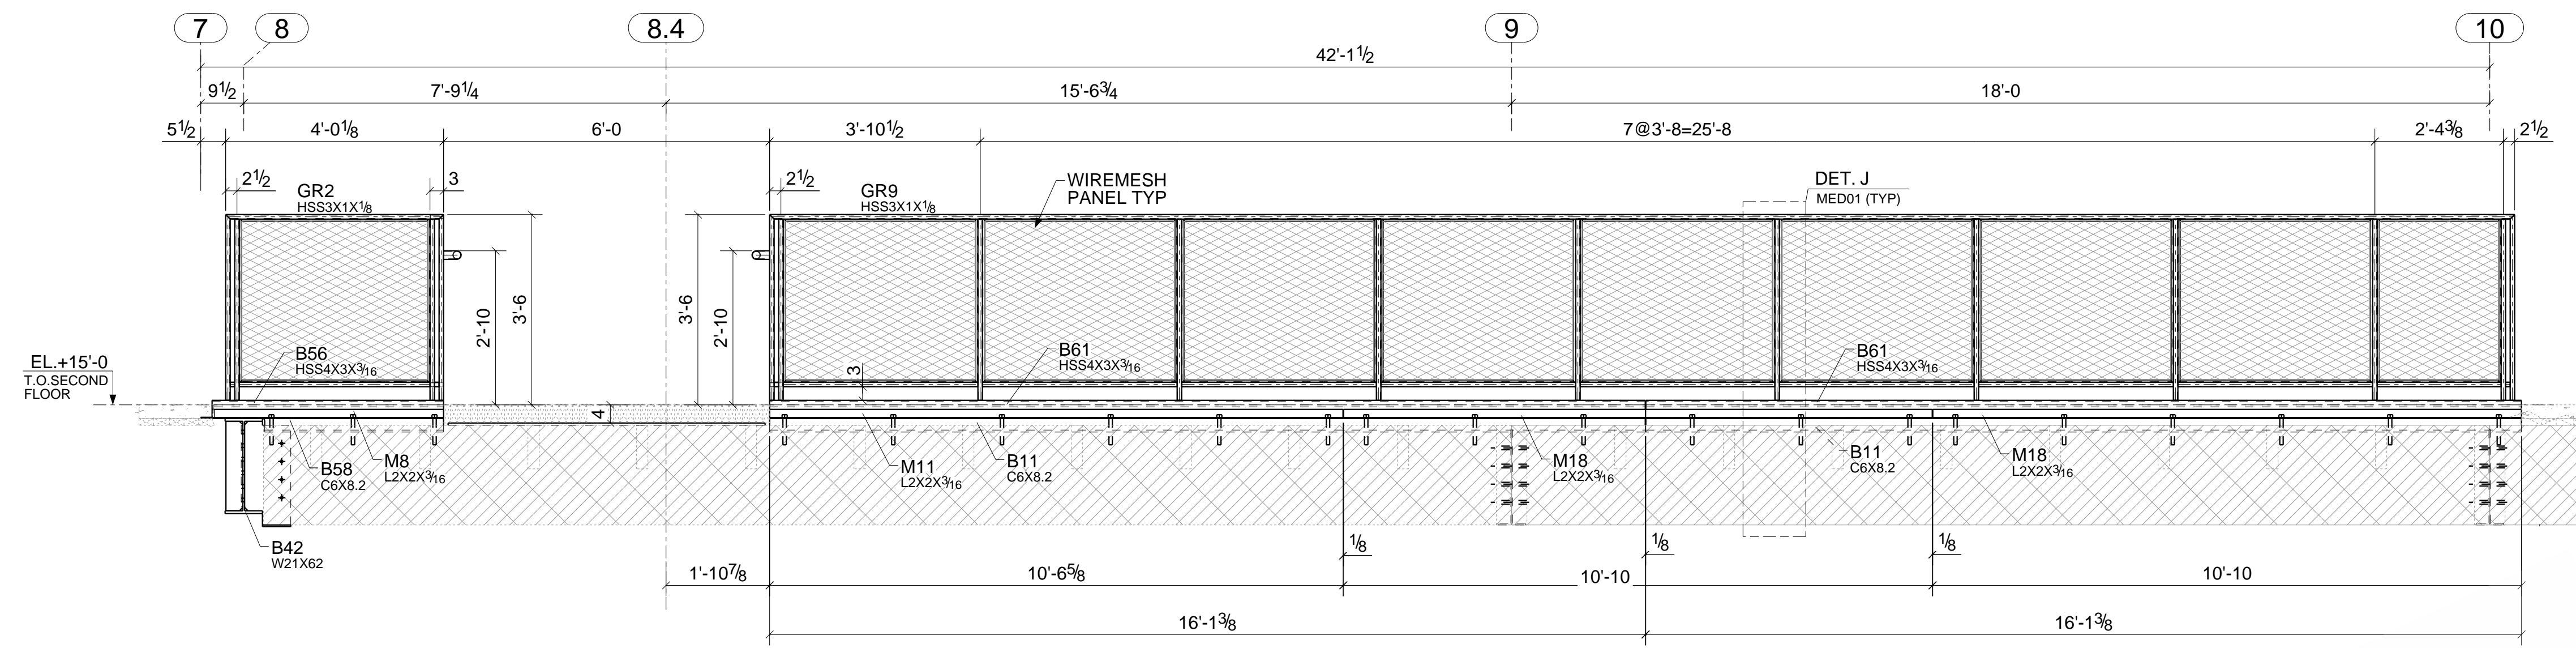


REV	DESCRIPTION	DATE
DESCRIPTION	LOBBY STAIR SECTION SHEET	
PROJECT NAME	NEW ANNEX BUILDING	
GC NAME		
DRAWN BY	NSP	JOB No.
DATE DRAWN		DRG No. ME04

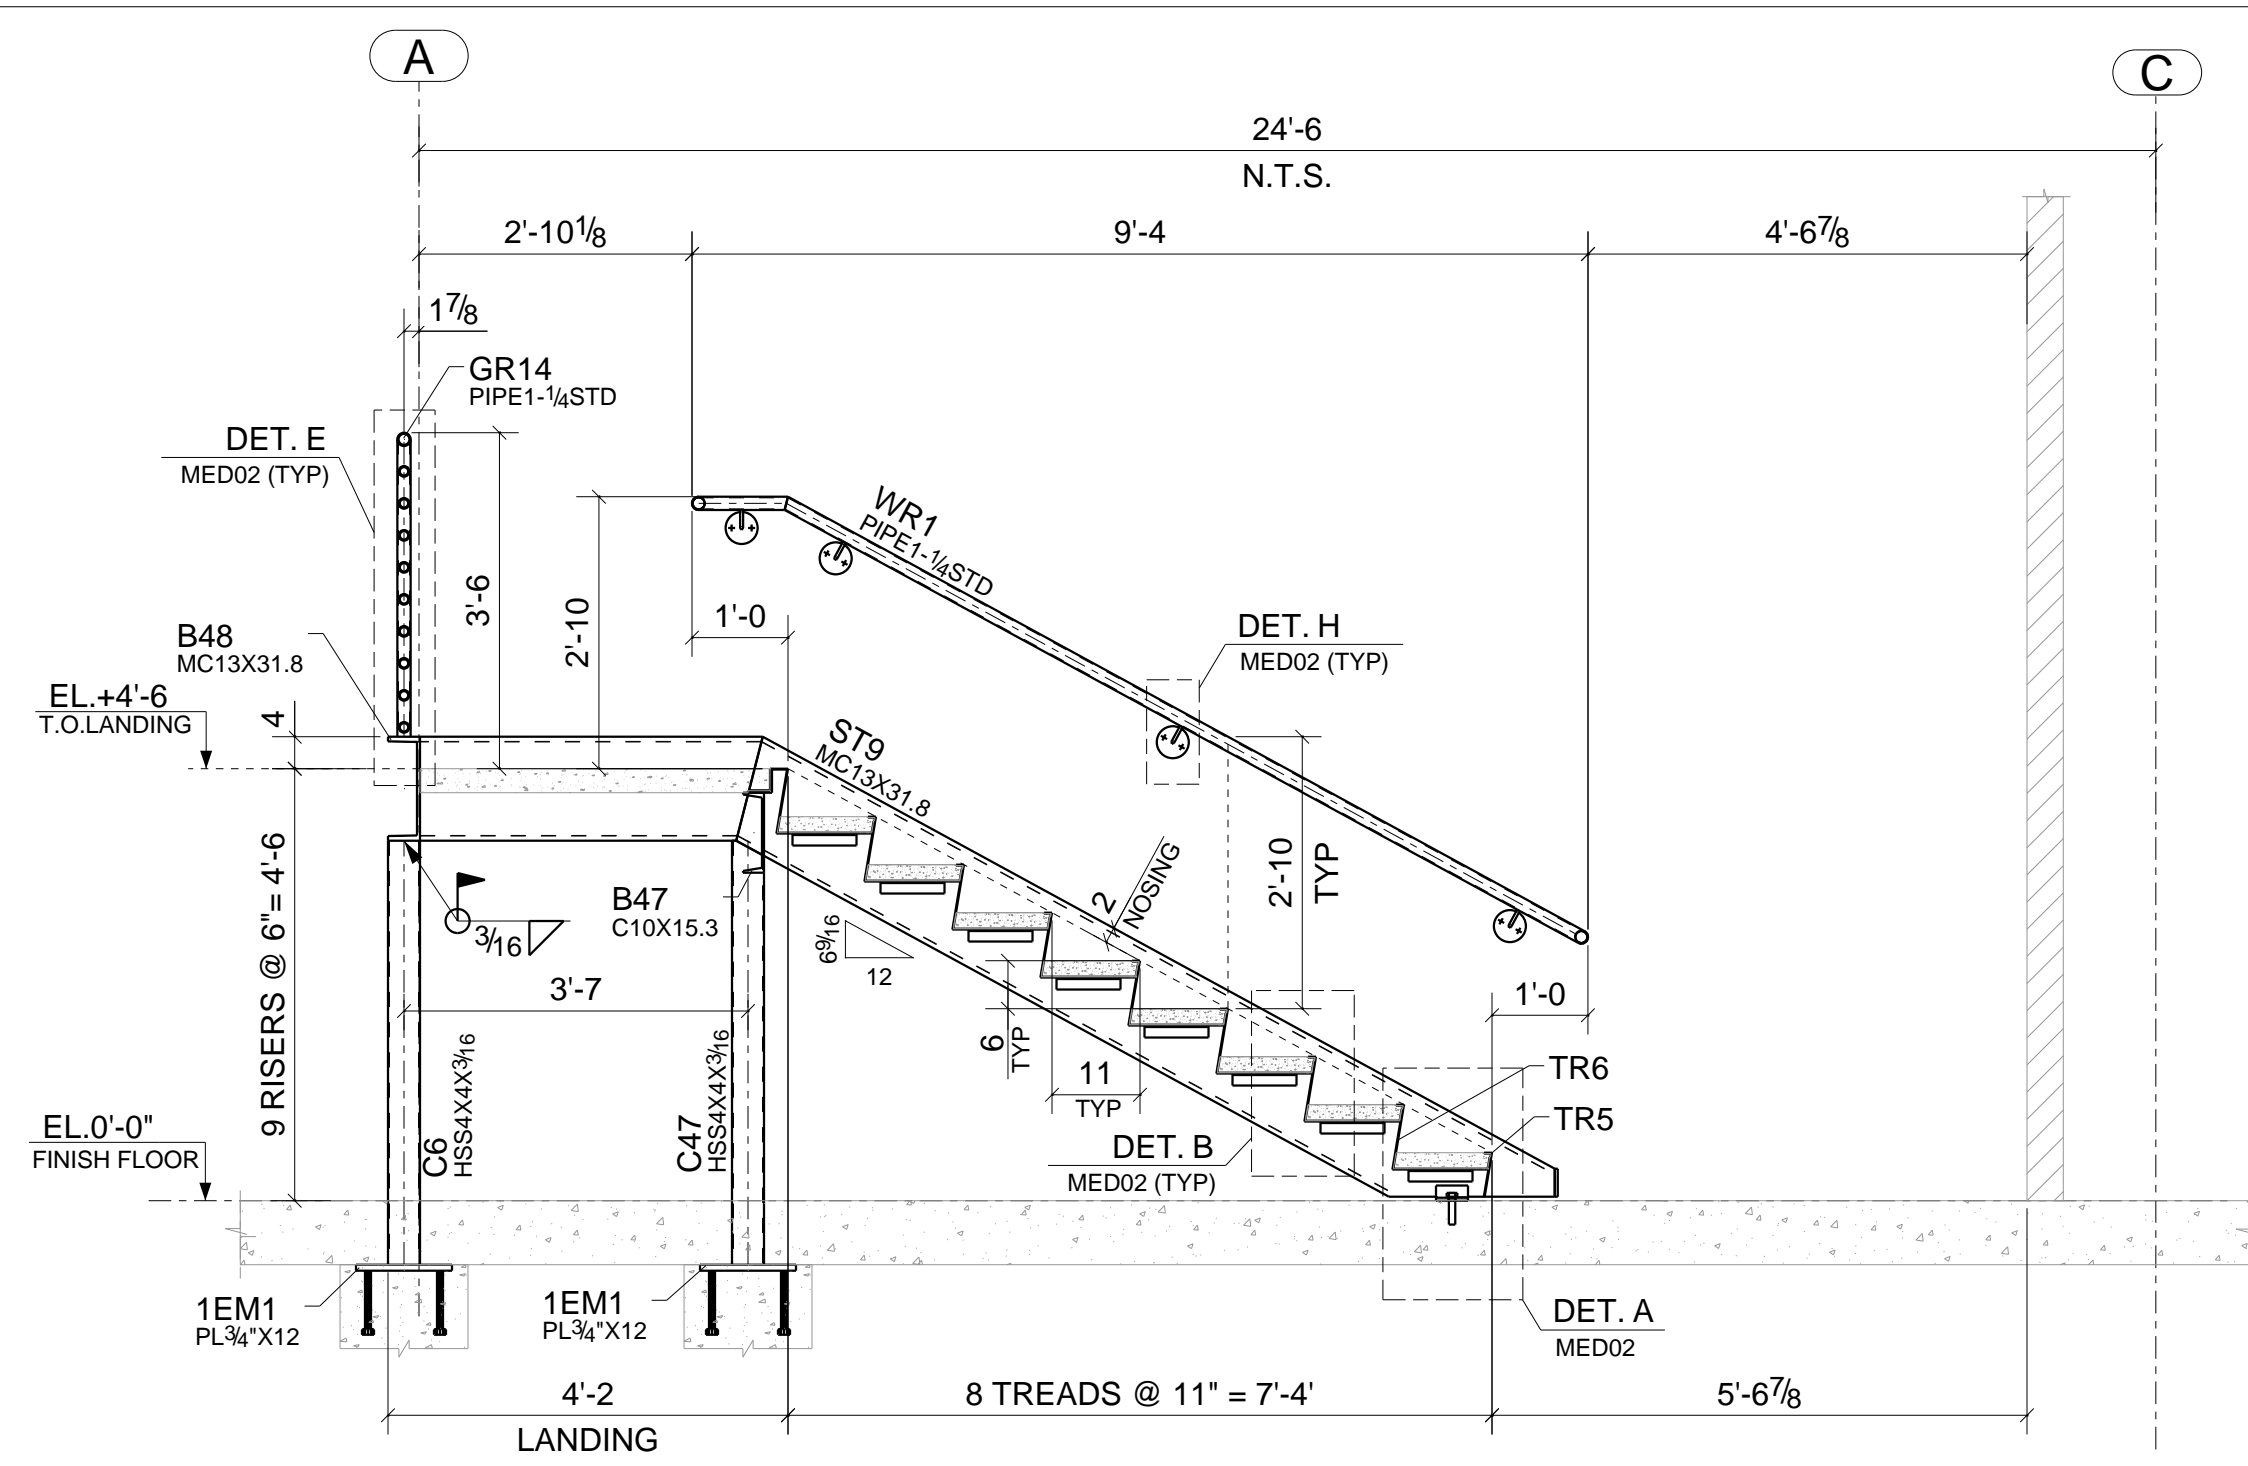

SECTION A - A
SEE ME05

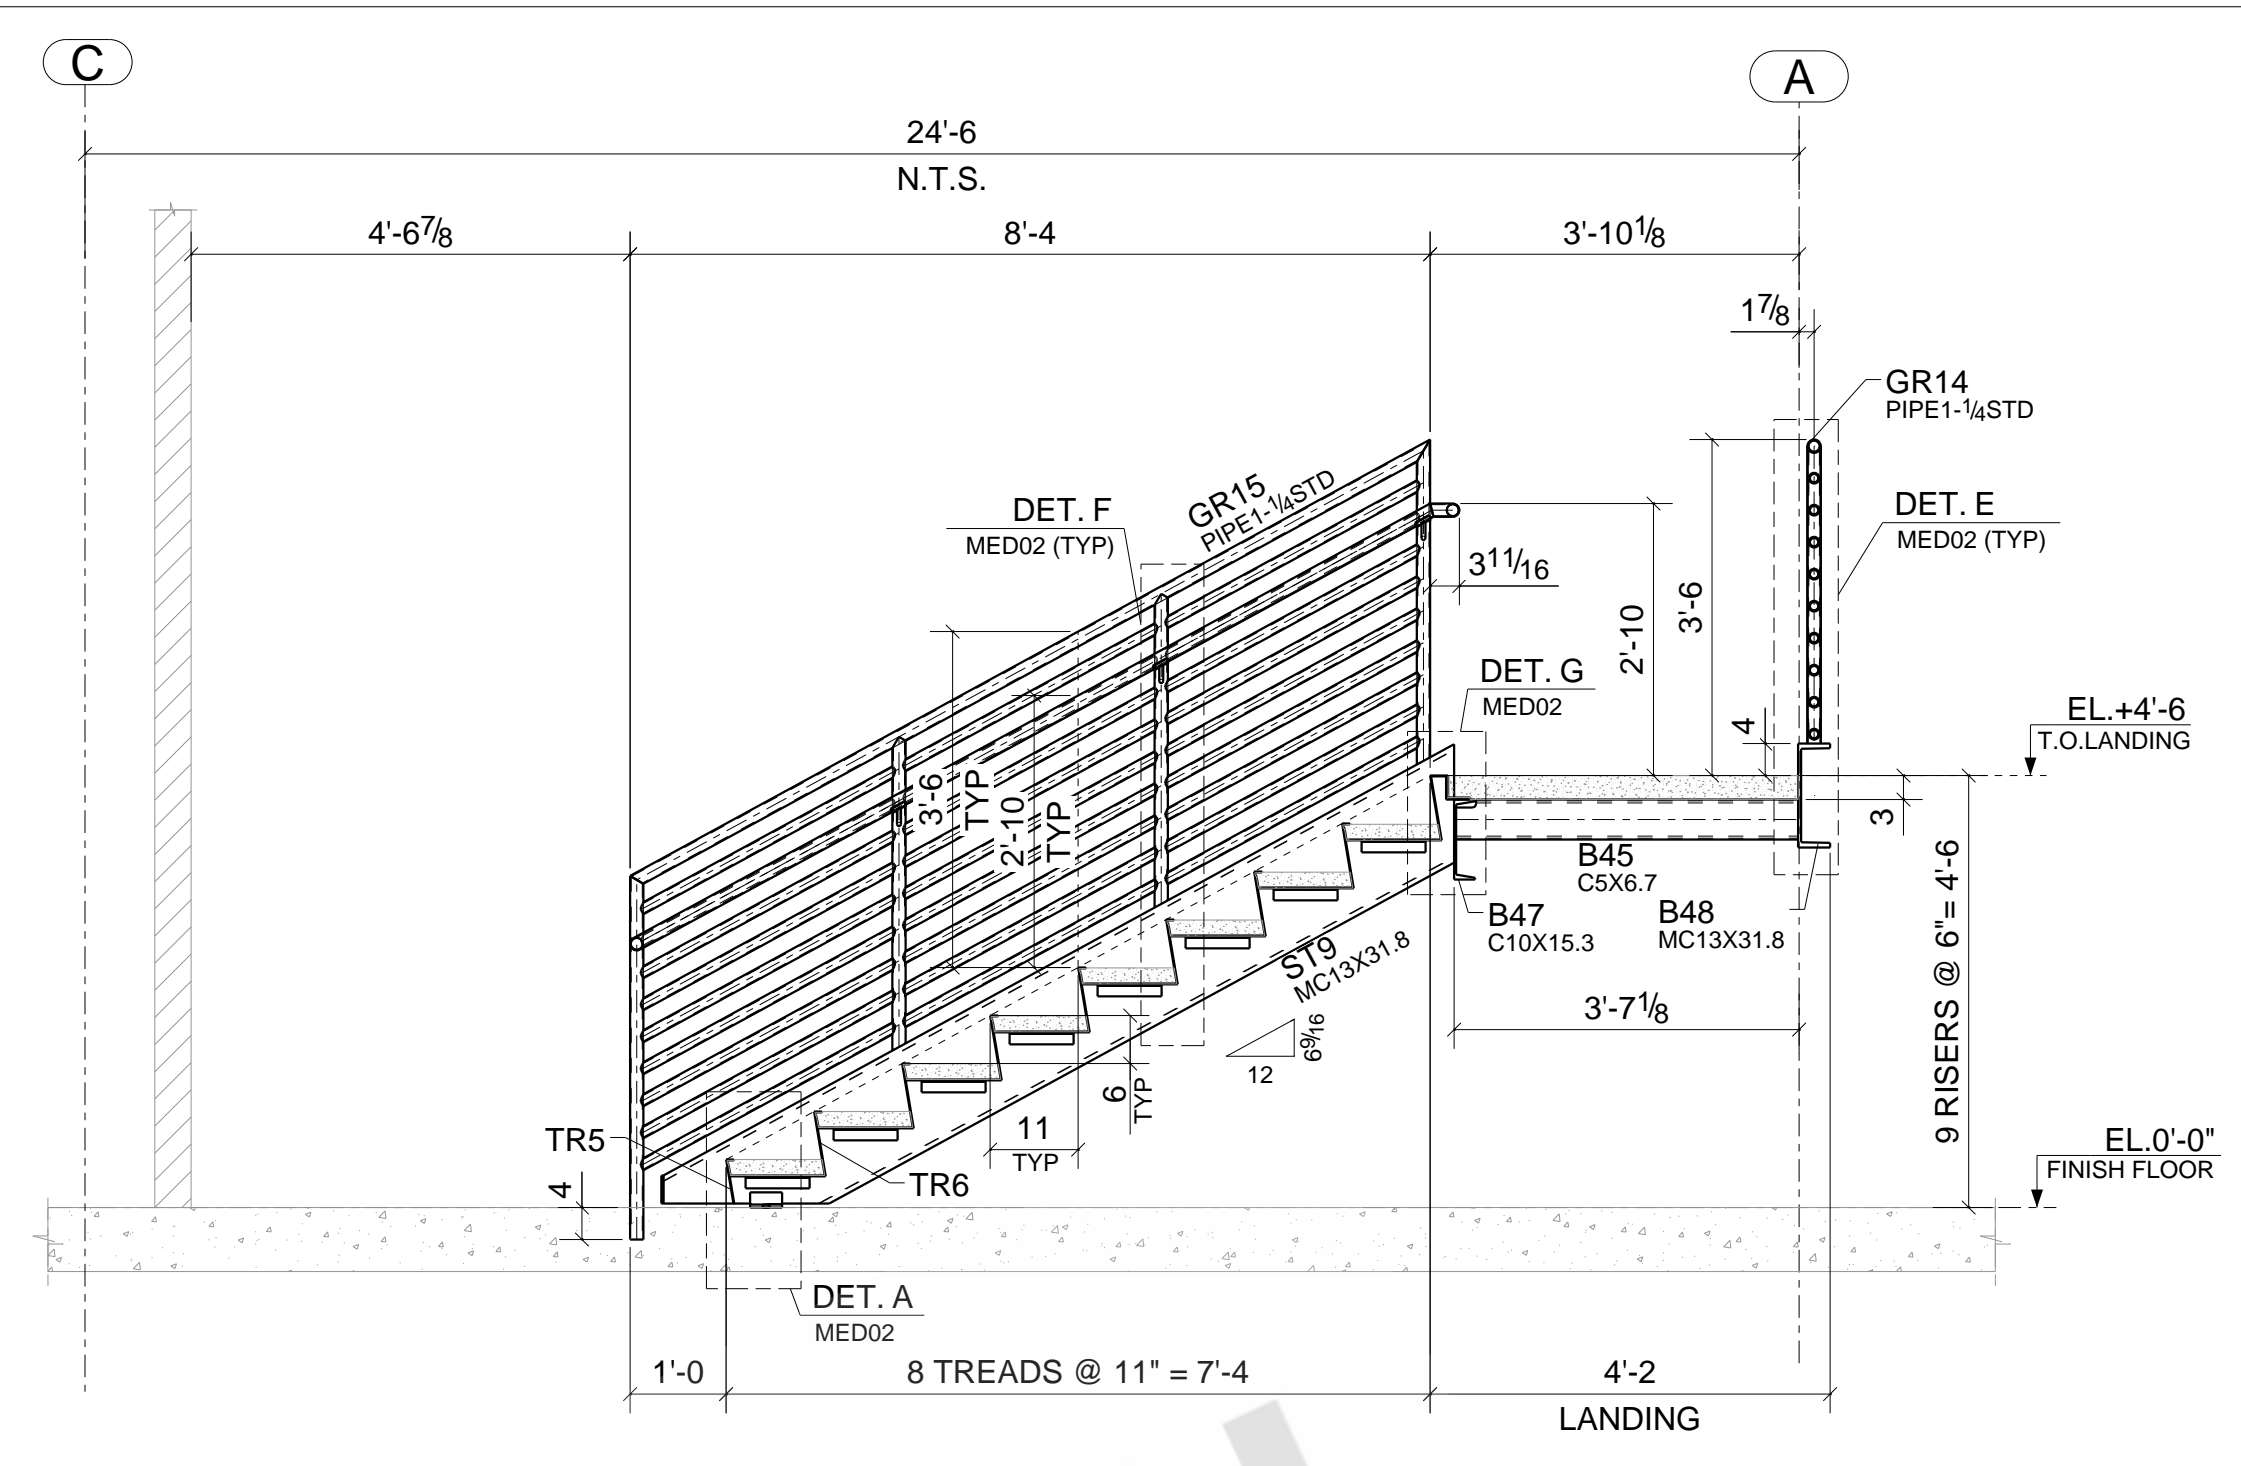


SECTION B - B
SEE ME05

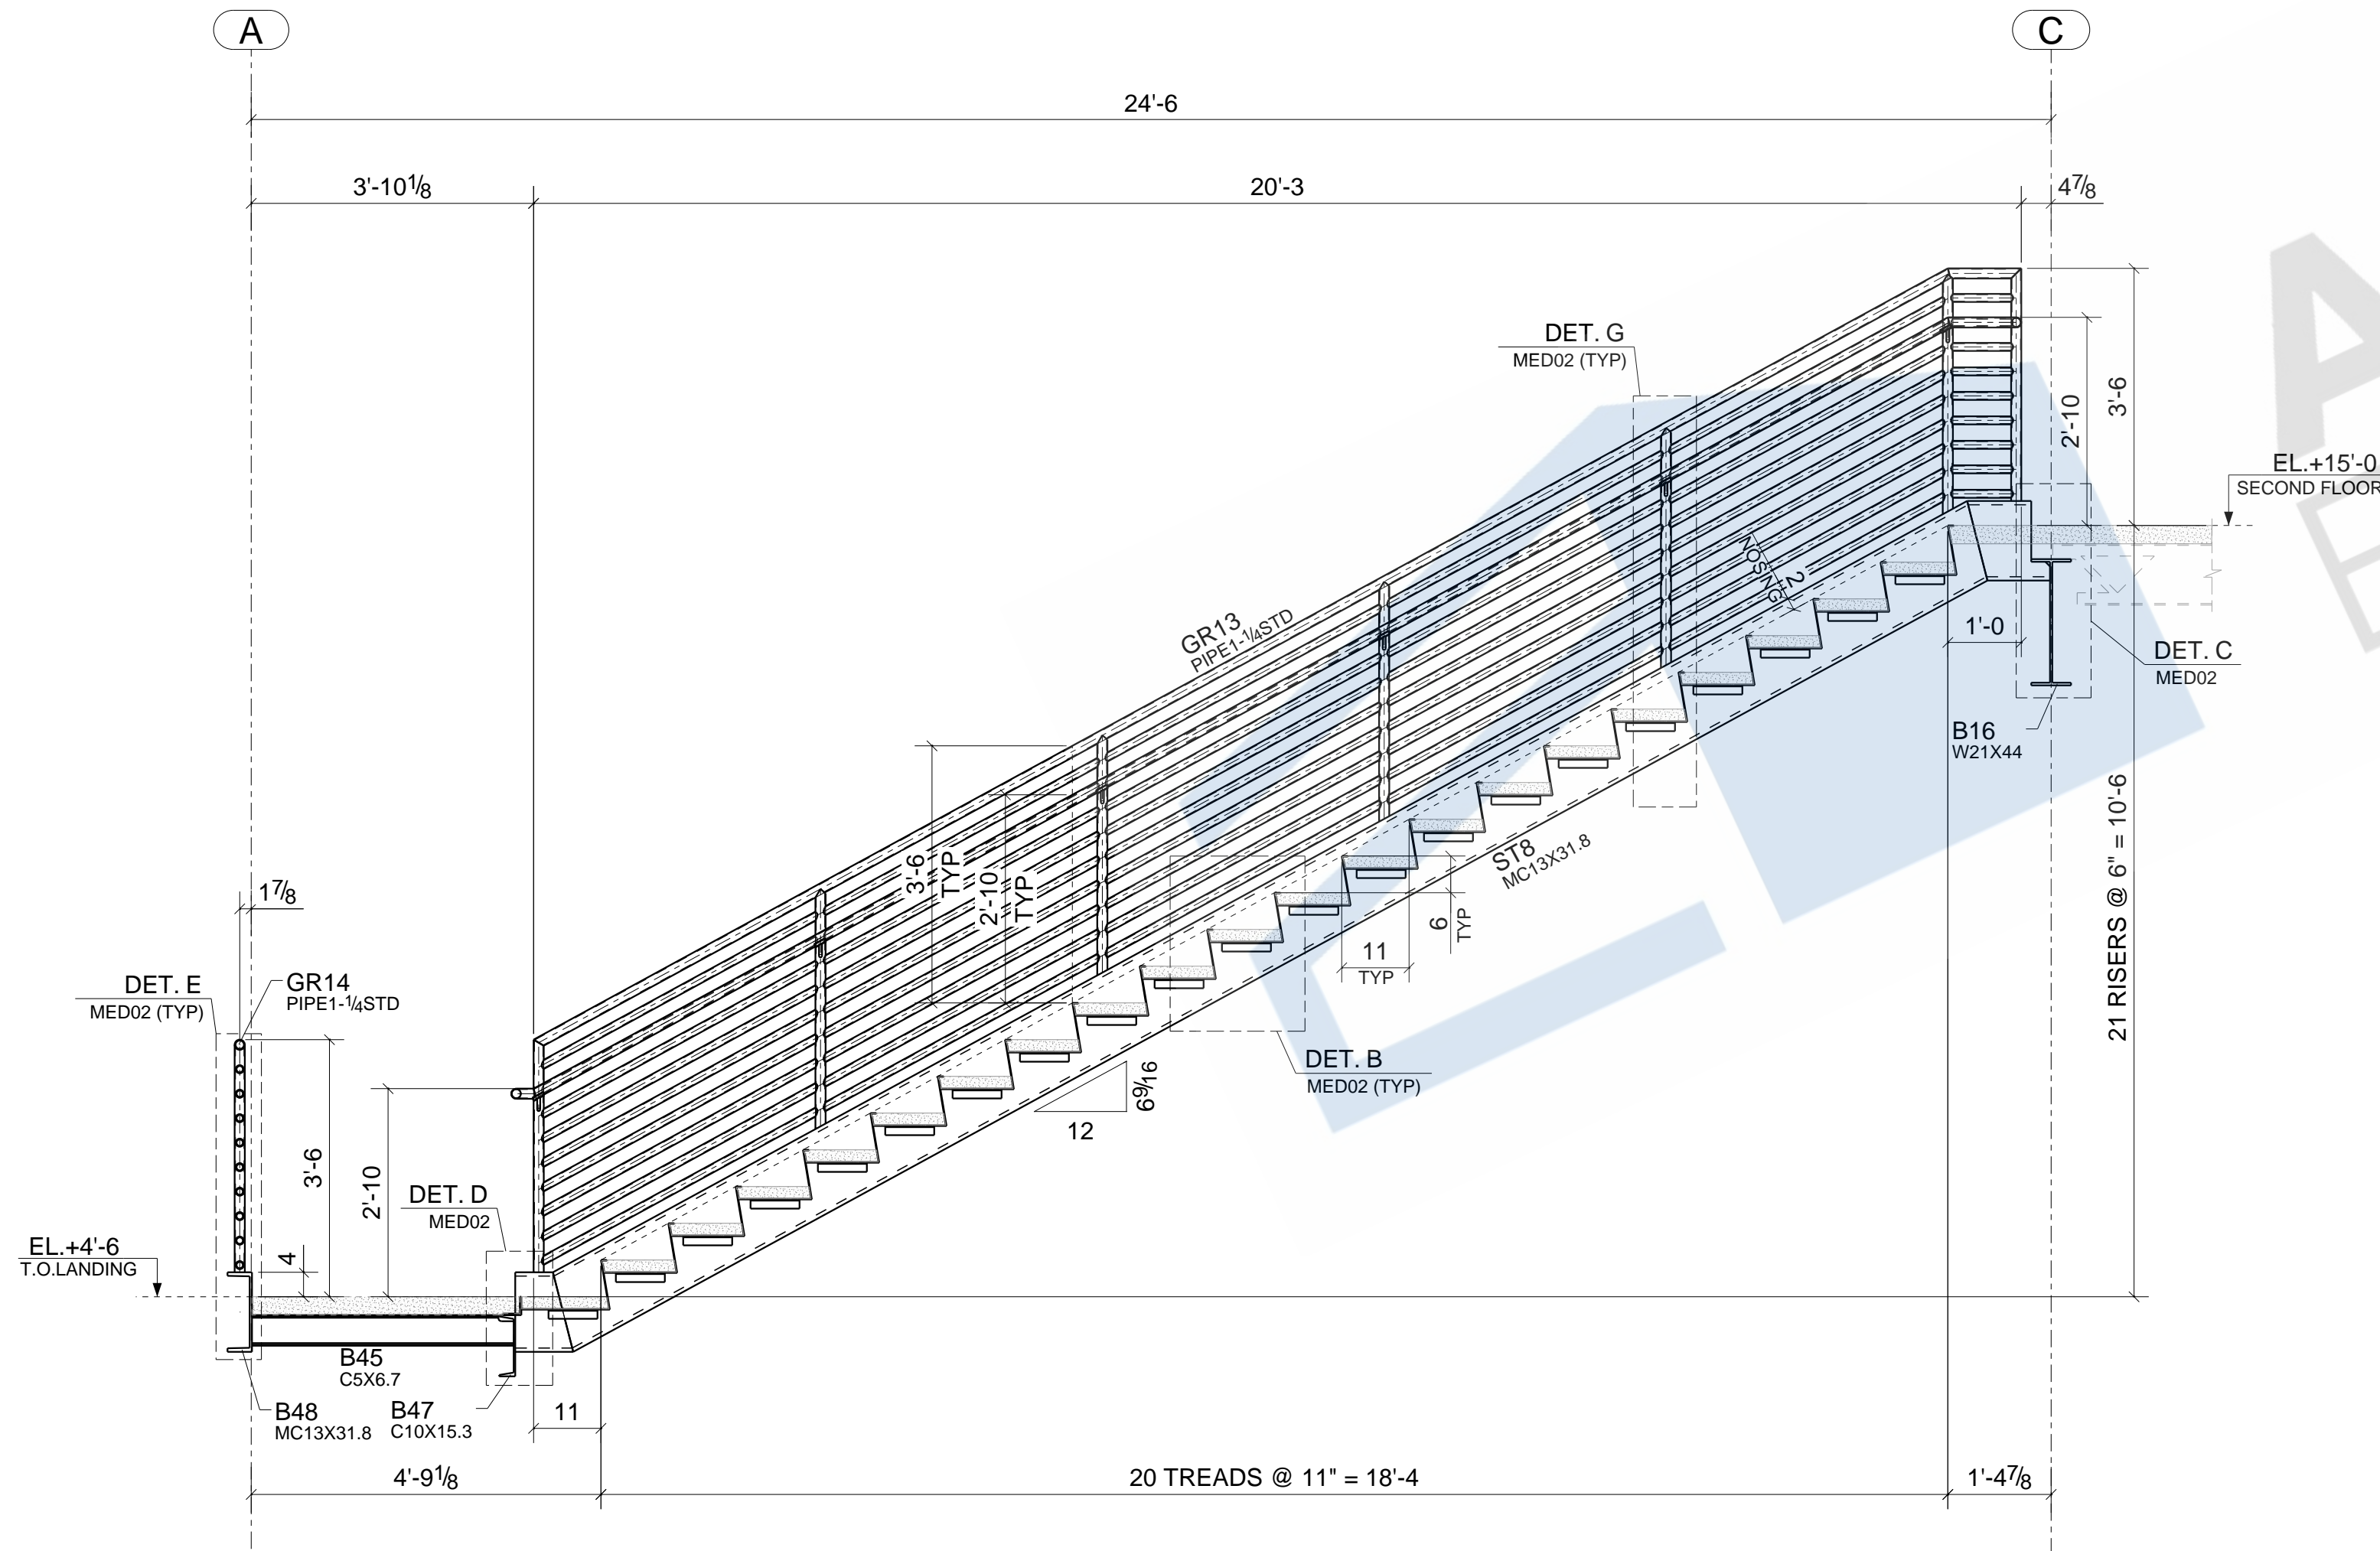


SECTION C - C
SEE ME05

ARISTON
ENGINEERS


REV	DESCRIPTION	DATE
DESCRIPTION	STAIR# -2-SECTION SHEET	
PROJECT NAME	NEW ANNEX BUILDING	
GC NAME		
DRAWN BY	NSP	JOB No.
DATE DRAWN		DRG No. ME06

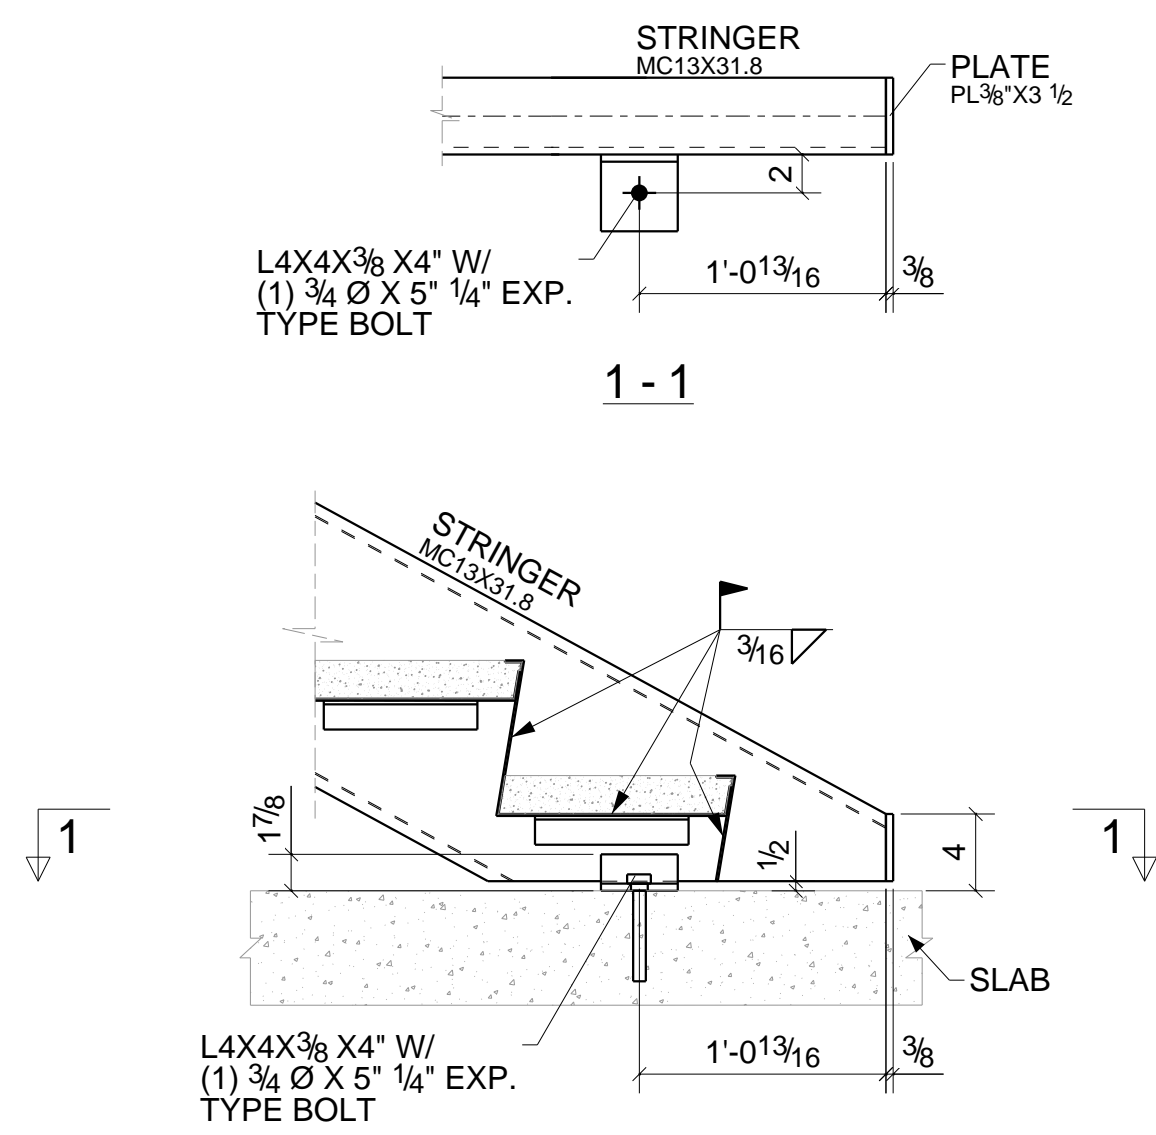


DETAIL - A
SEE ME06

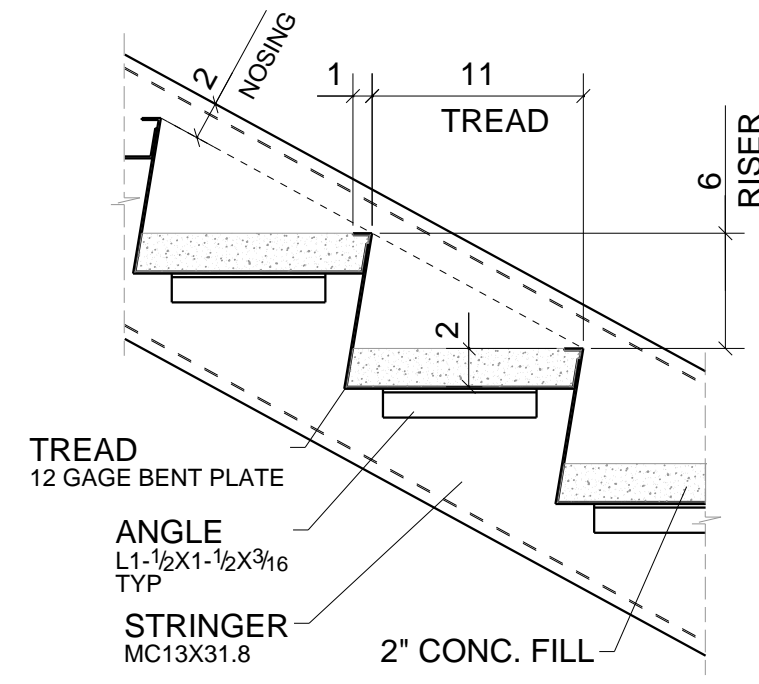


DETAIL - B
TYPICAL TREAD DETAIL

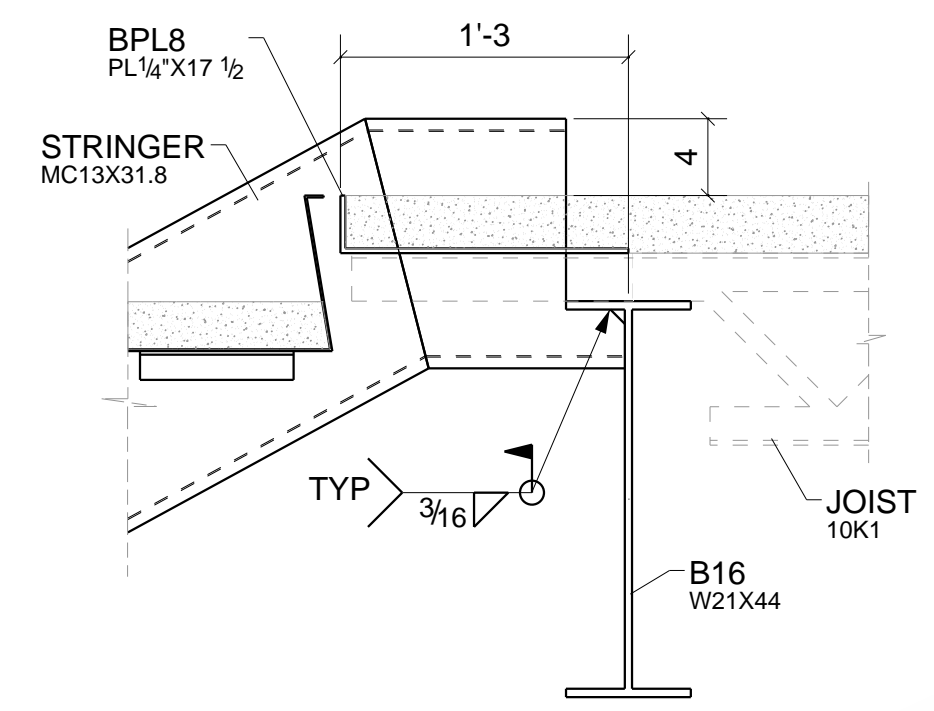


DETAIL - C
SEE ME06, ME07

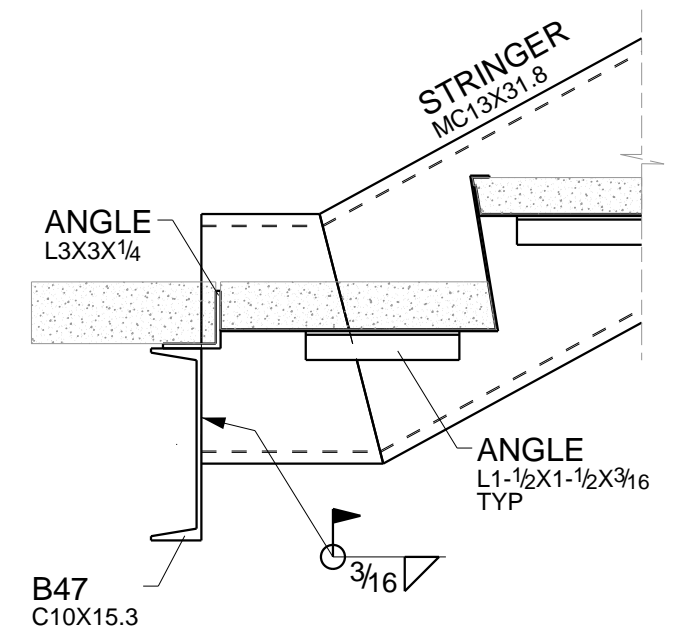


DETAIL - D
SEE ME06

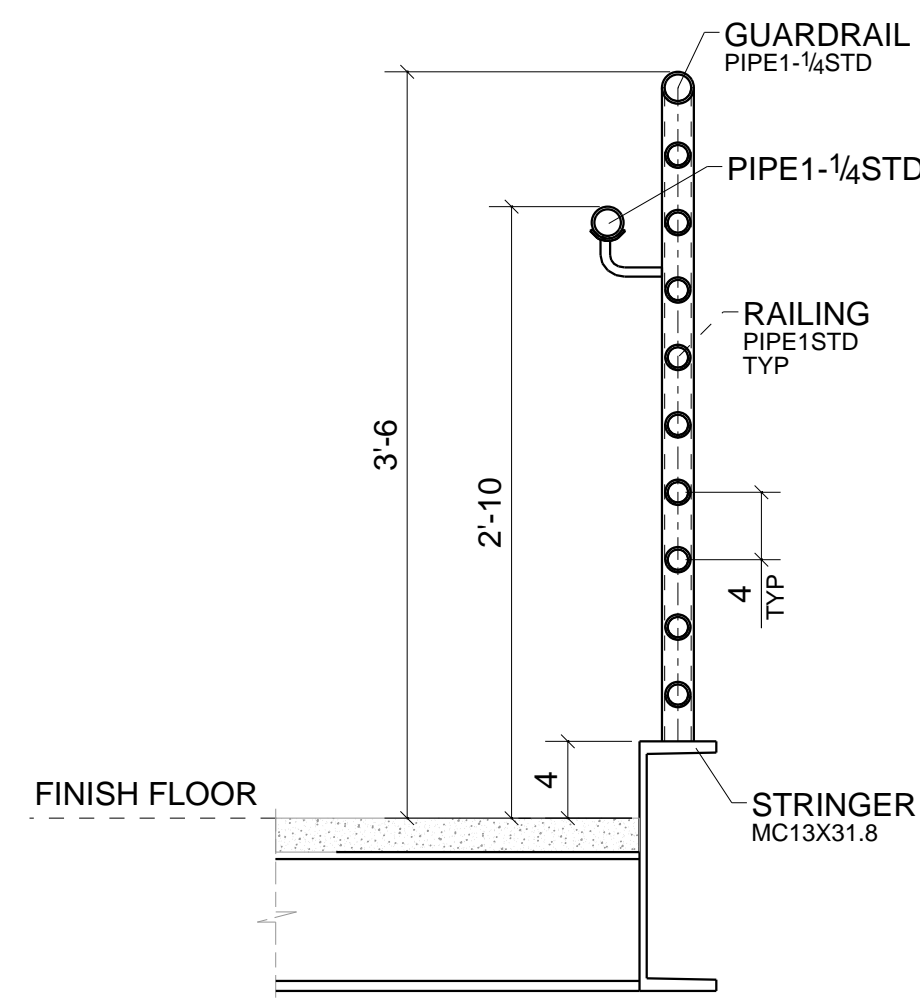


DETAIL - E
TYPICAL GUARDRAIL DETAIL

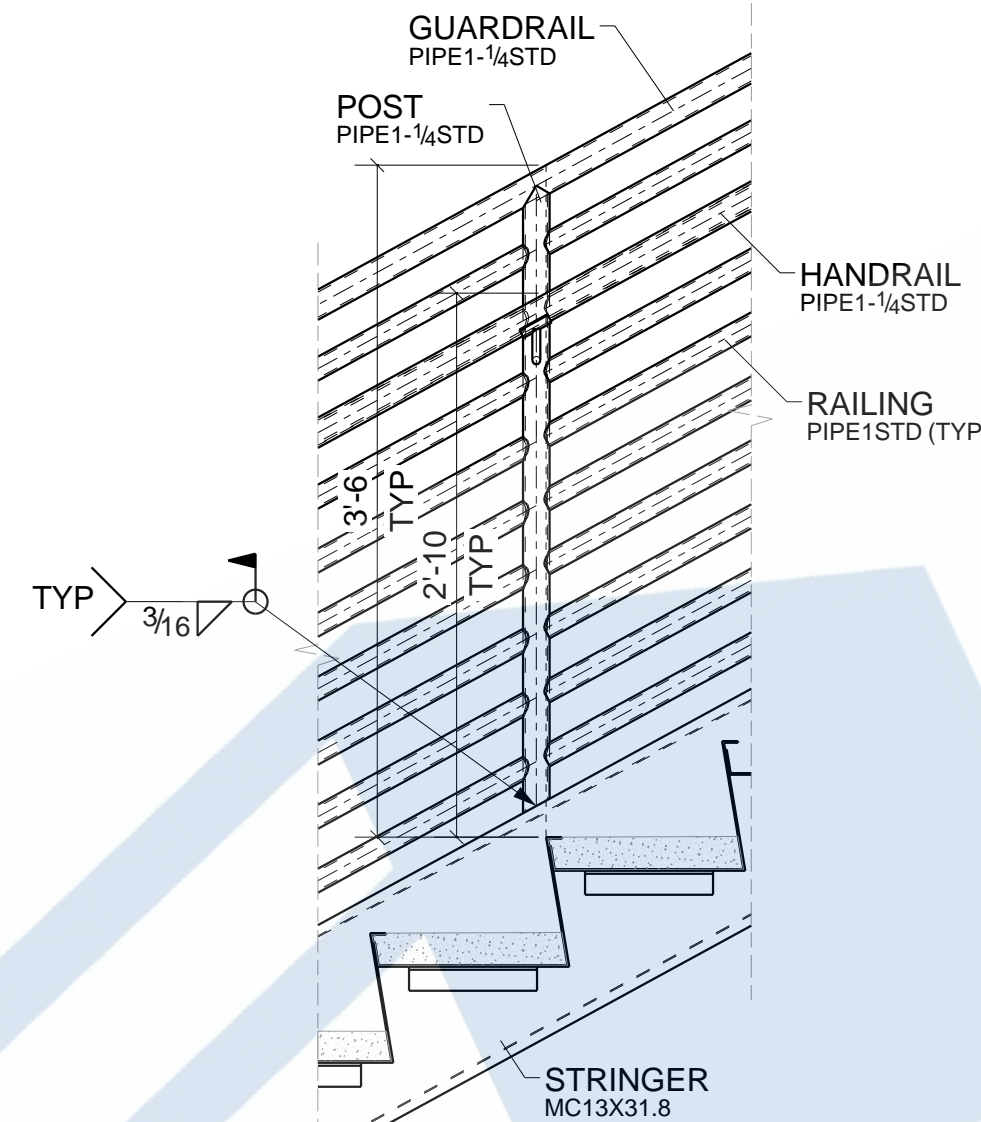


DETAIL - F
TYPICAL POST TO STRINGER CONNECTION DETAIL

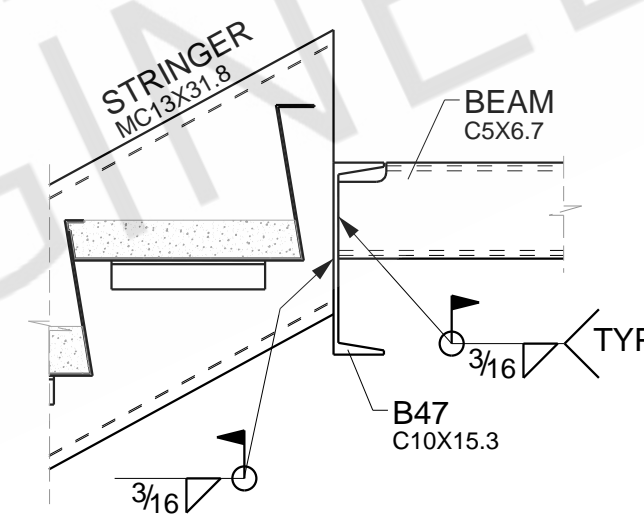

DETAIL - G
SEE ME06

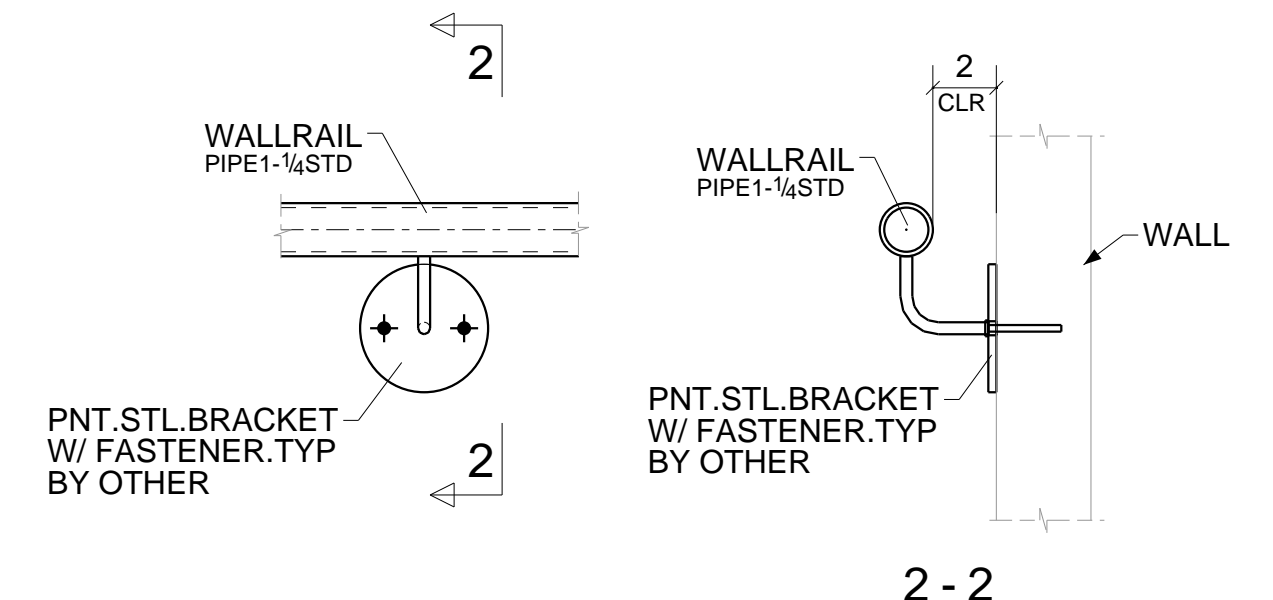


DETAIL - H
SEE ME06

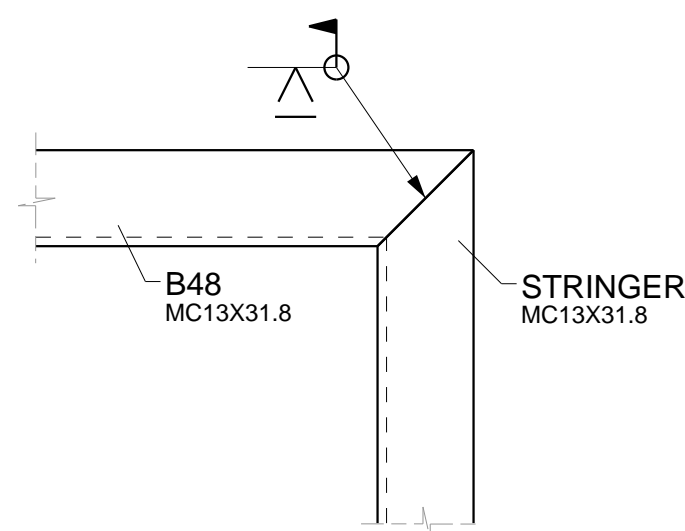

DETAIL - J
SEE ME05

REV	DESCRIPTION	DATE
DESCRIPTION	STAIR#-2 DETAIL SHEET	
PROJECT NAME	NEW ANNEX BUILDING	
GC NAME		
DRAWN BY	NSP	JOB No. DRG No. MED02
DATE DRAWN		

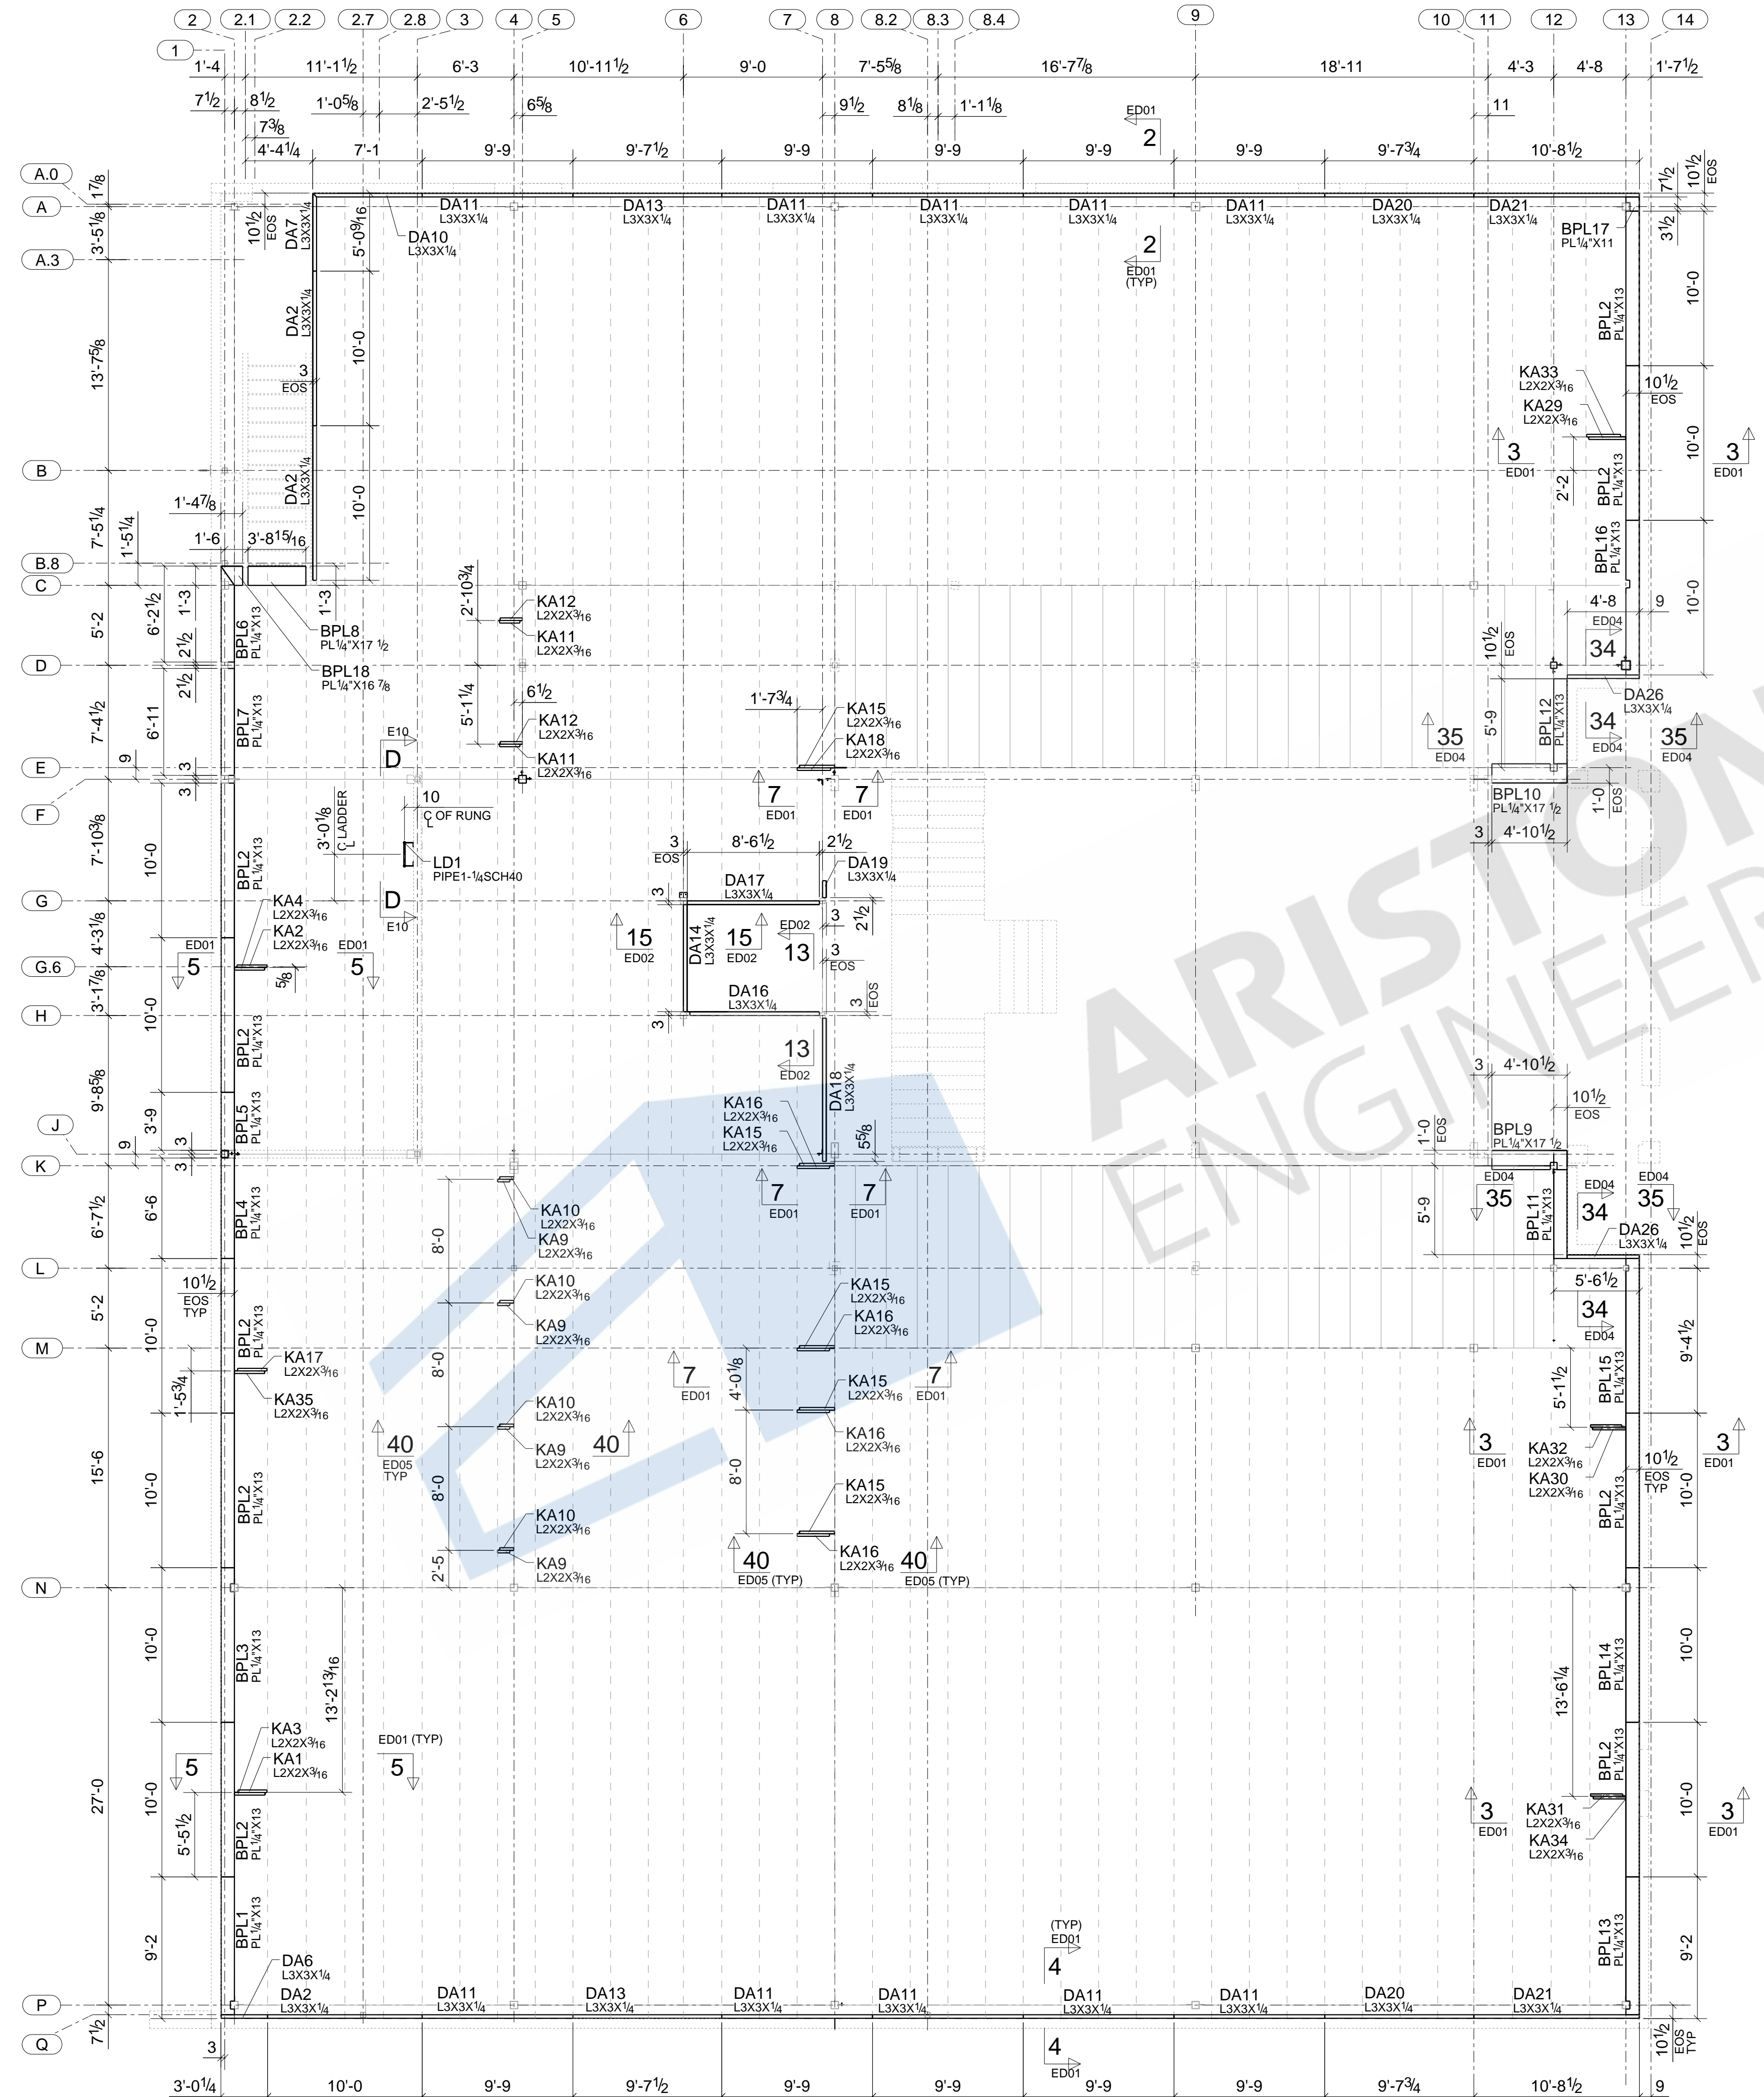

SECOND FLOOR MISC. FRAMING PLAN
REF.DWG : S1.3




REFERENCE NORTH

LEGEND:
EOS → INDICATES EDGE OF SLAB

REV	DESCRIPTION	DATE

DESCRIPTION	SECOND FLOOR MISC. FRAMING PLAN		
PROJECT NAME	NEW ANNEX BUILDING		
GC NAME			
DRAWN BY	NSP	JOB No.	DRG No.
DATE DRAWN			E06

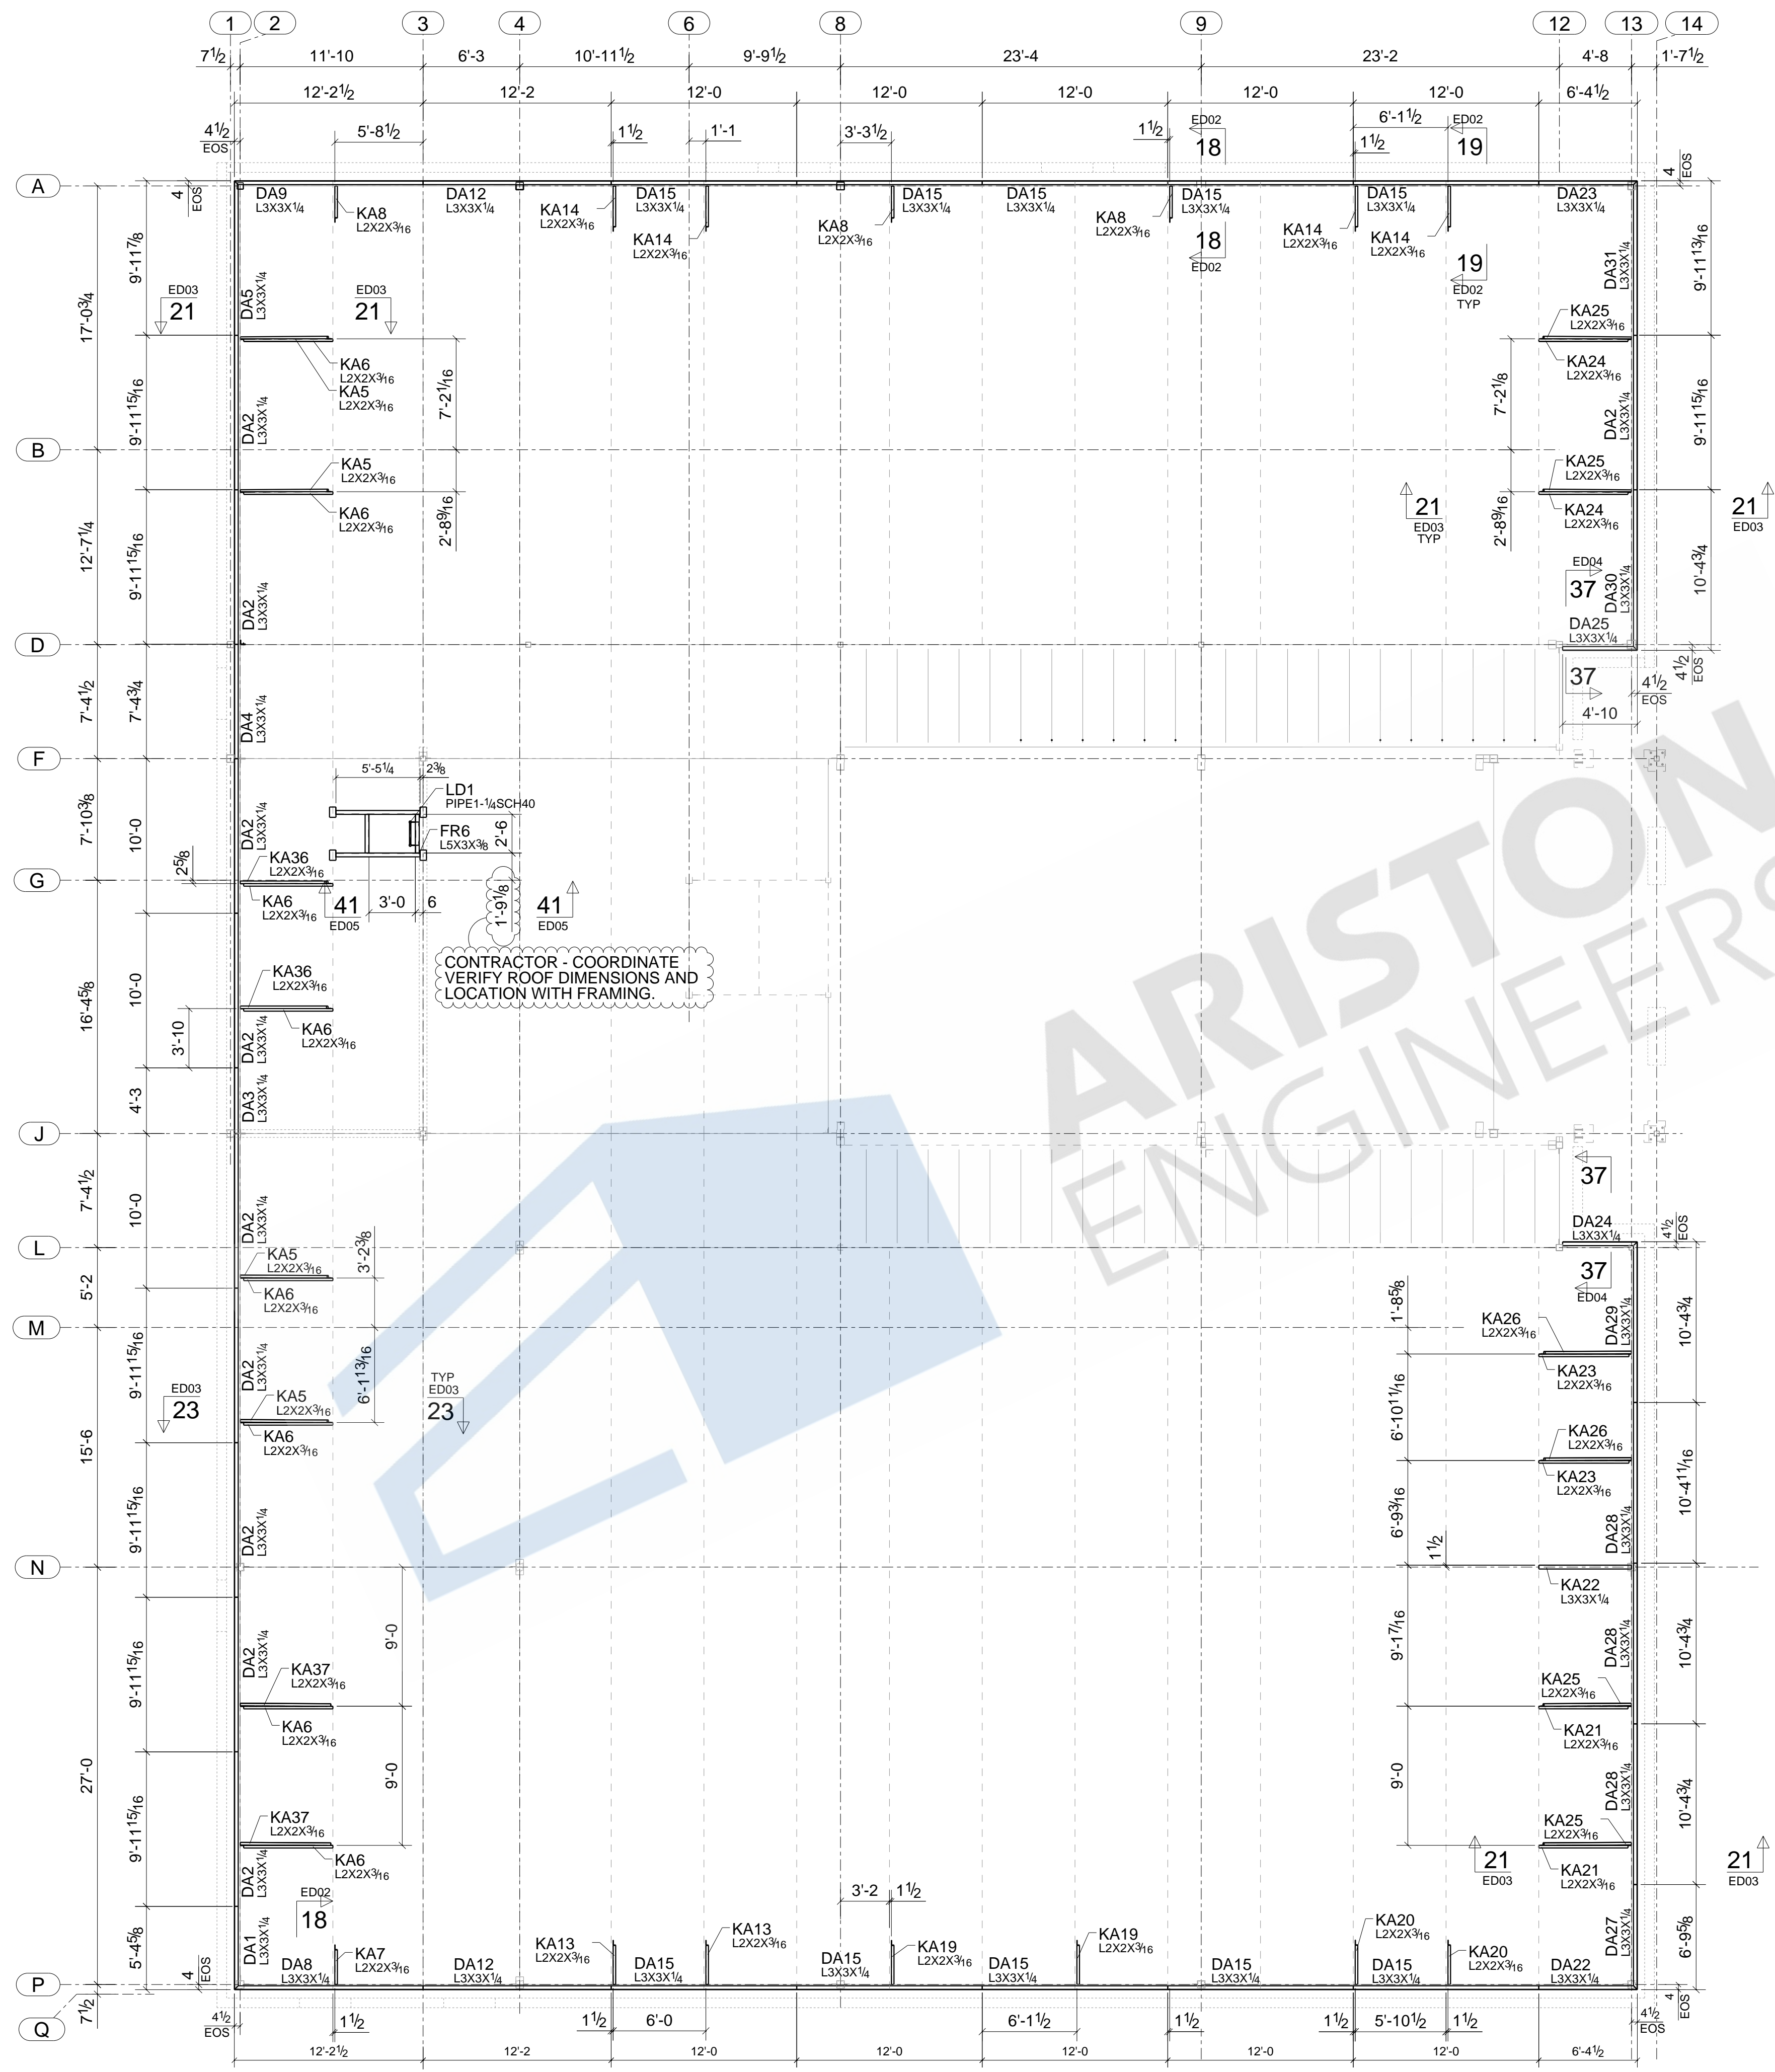

CONTRACTOR - COORDINATE
VERIFY ROOF DIMENSIONS AND
LOCATION WITH FRAMING.

ROOF LEVEL MISC. FRAMING PLAN

REF.DWG : S1.3




LEGEND:
EOS → INDICATES EDGE OF SLAB

REV	DESCRIPTION	DATE

TERRA STRUCTURES

E07

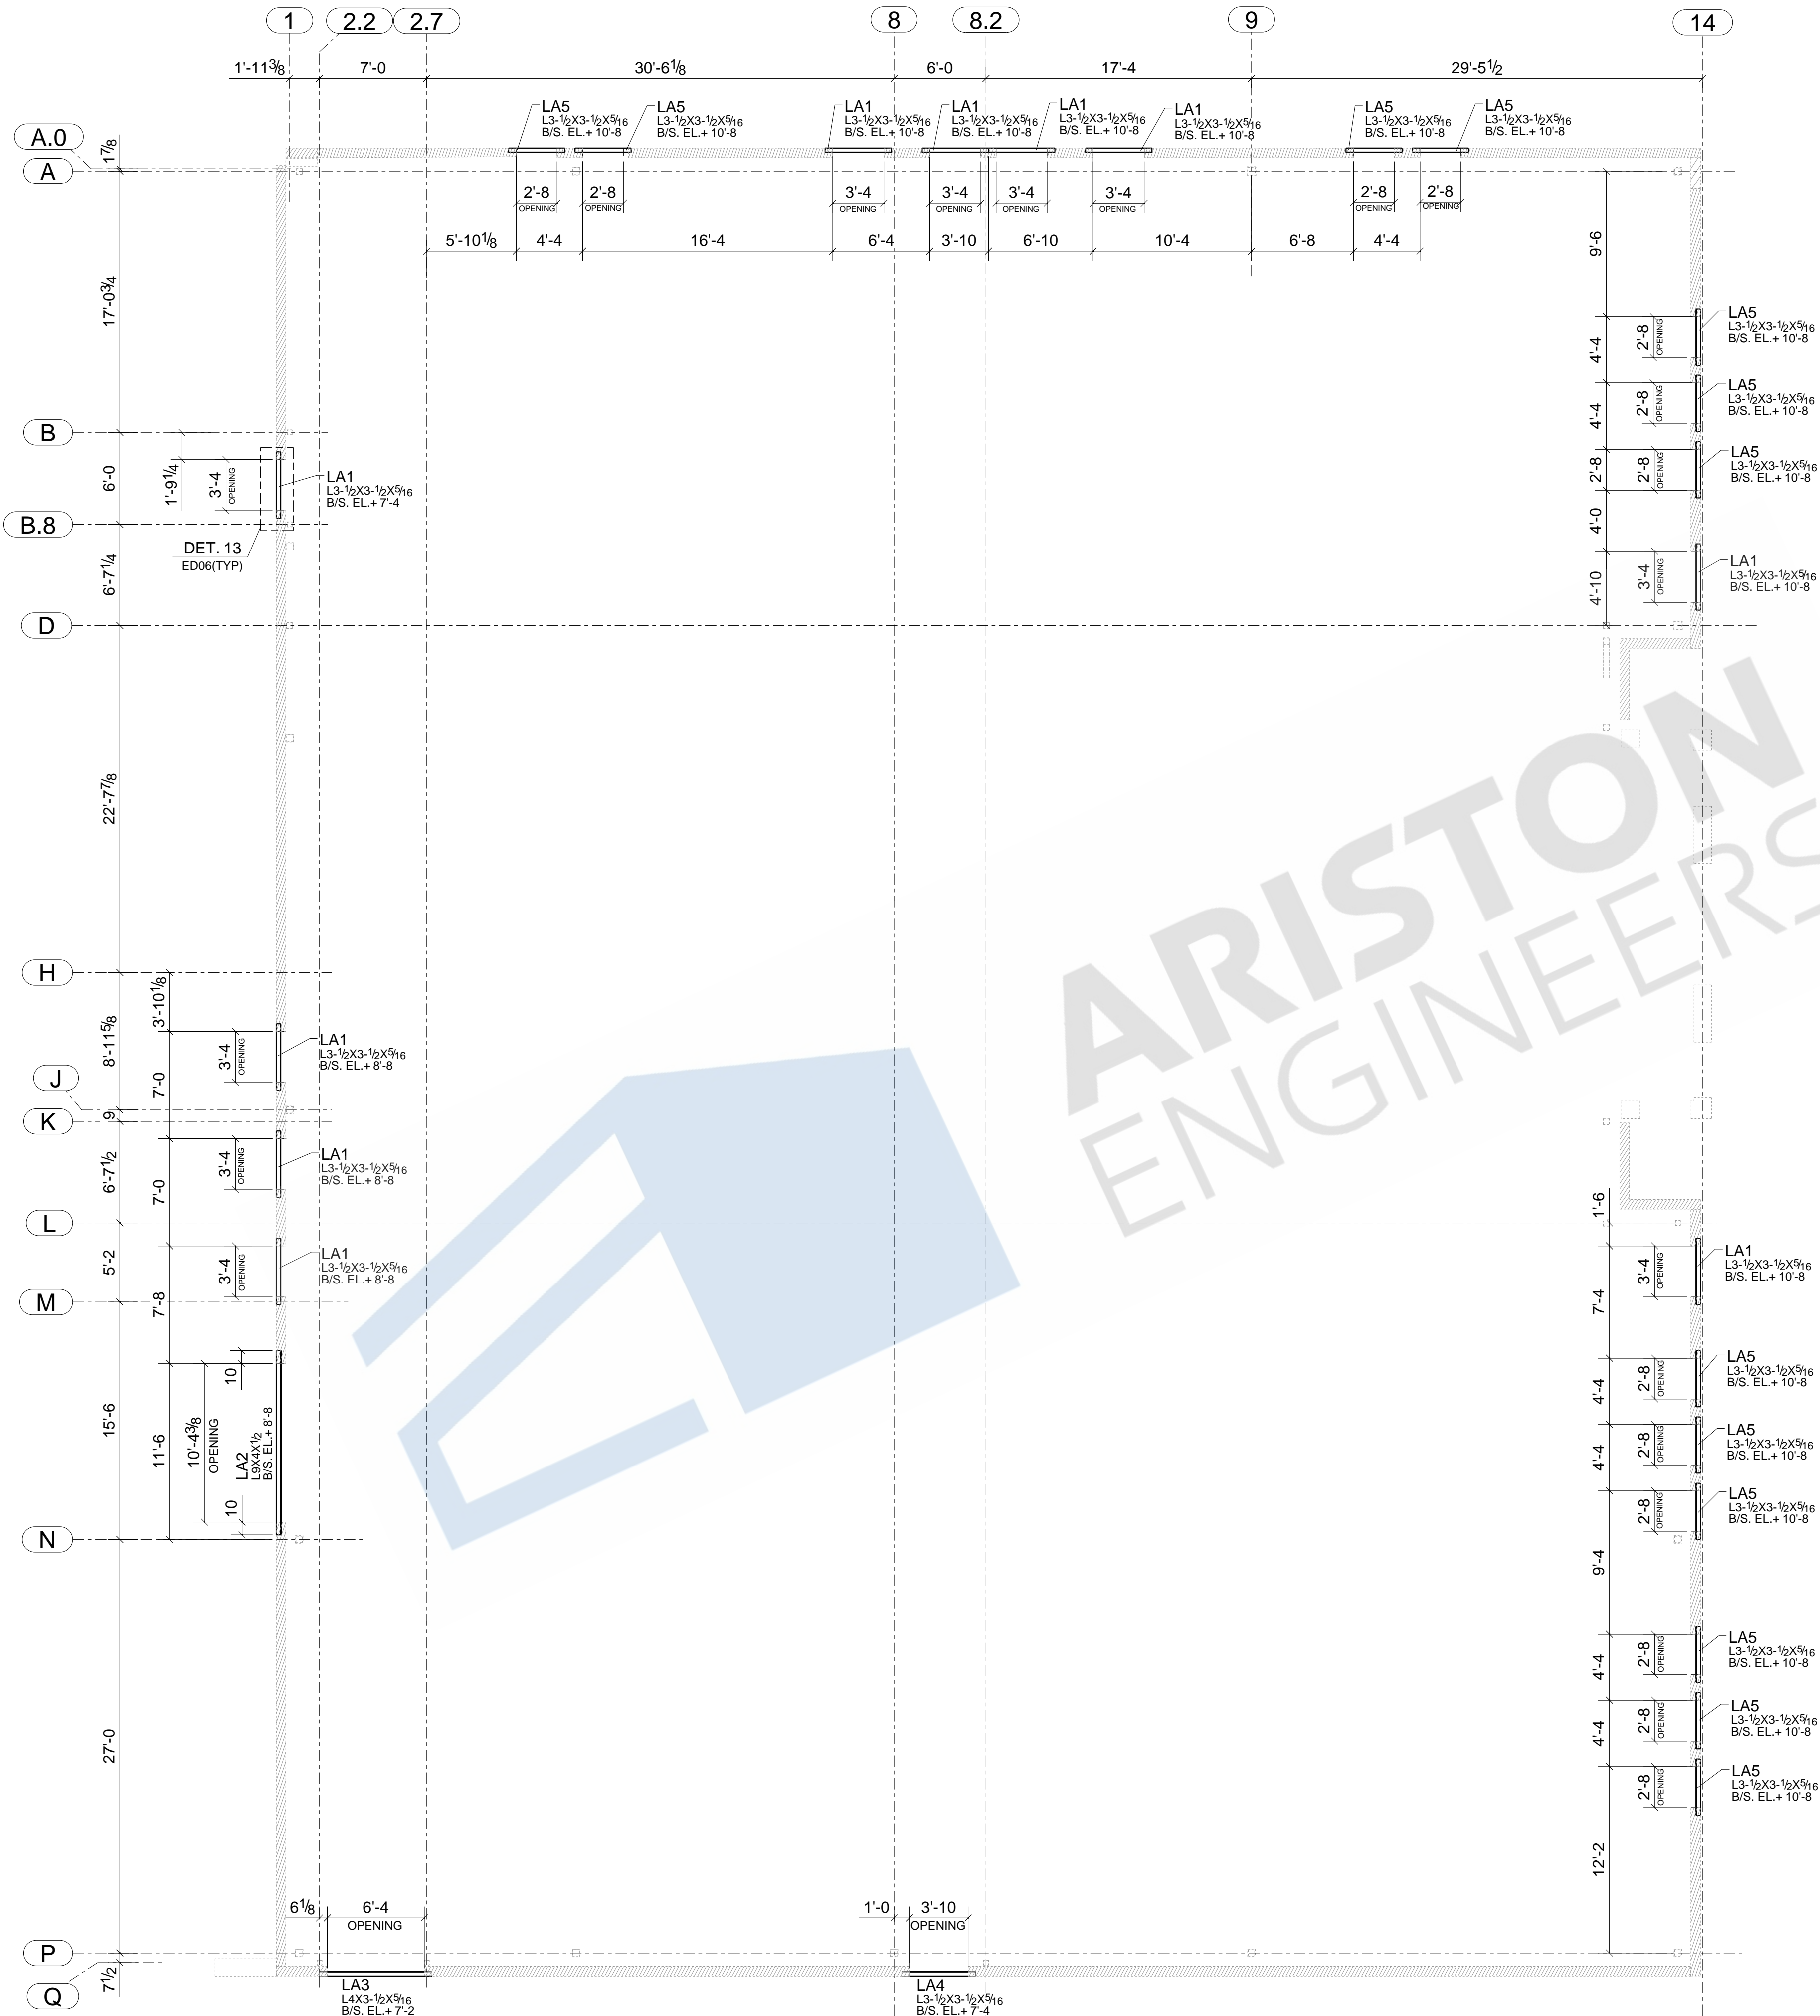

SECOND FLOOR LINTEL PLAN


REF.DWG : S1.3

REFERENCE NORTH

LEGEND:
B/S.EL. → BOTTOM OF STEEL ELEVATION

REV	DESCRIPTION	DATE
DESCRIPTION		SECOND FLOOR LINTEL PLAN
PROJECT NAME		NEW ANNEX BUILDING
GC NAME		
DRAWN BY		NSP
DATE DRAWN		
JOB No.		
DRG No.		E08


T&E STRUCTURES

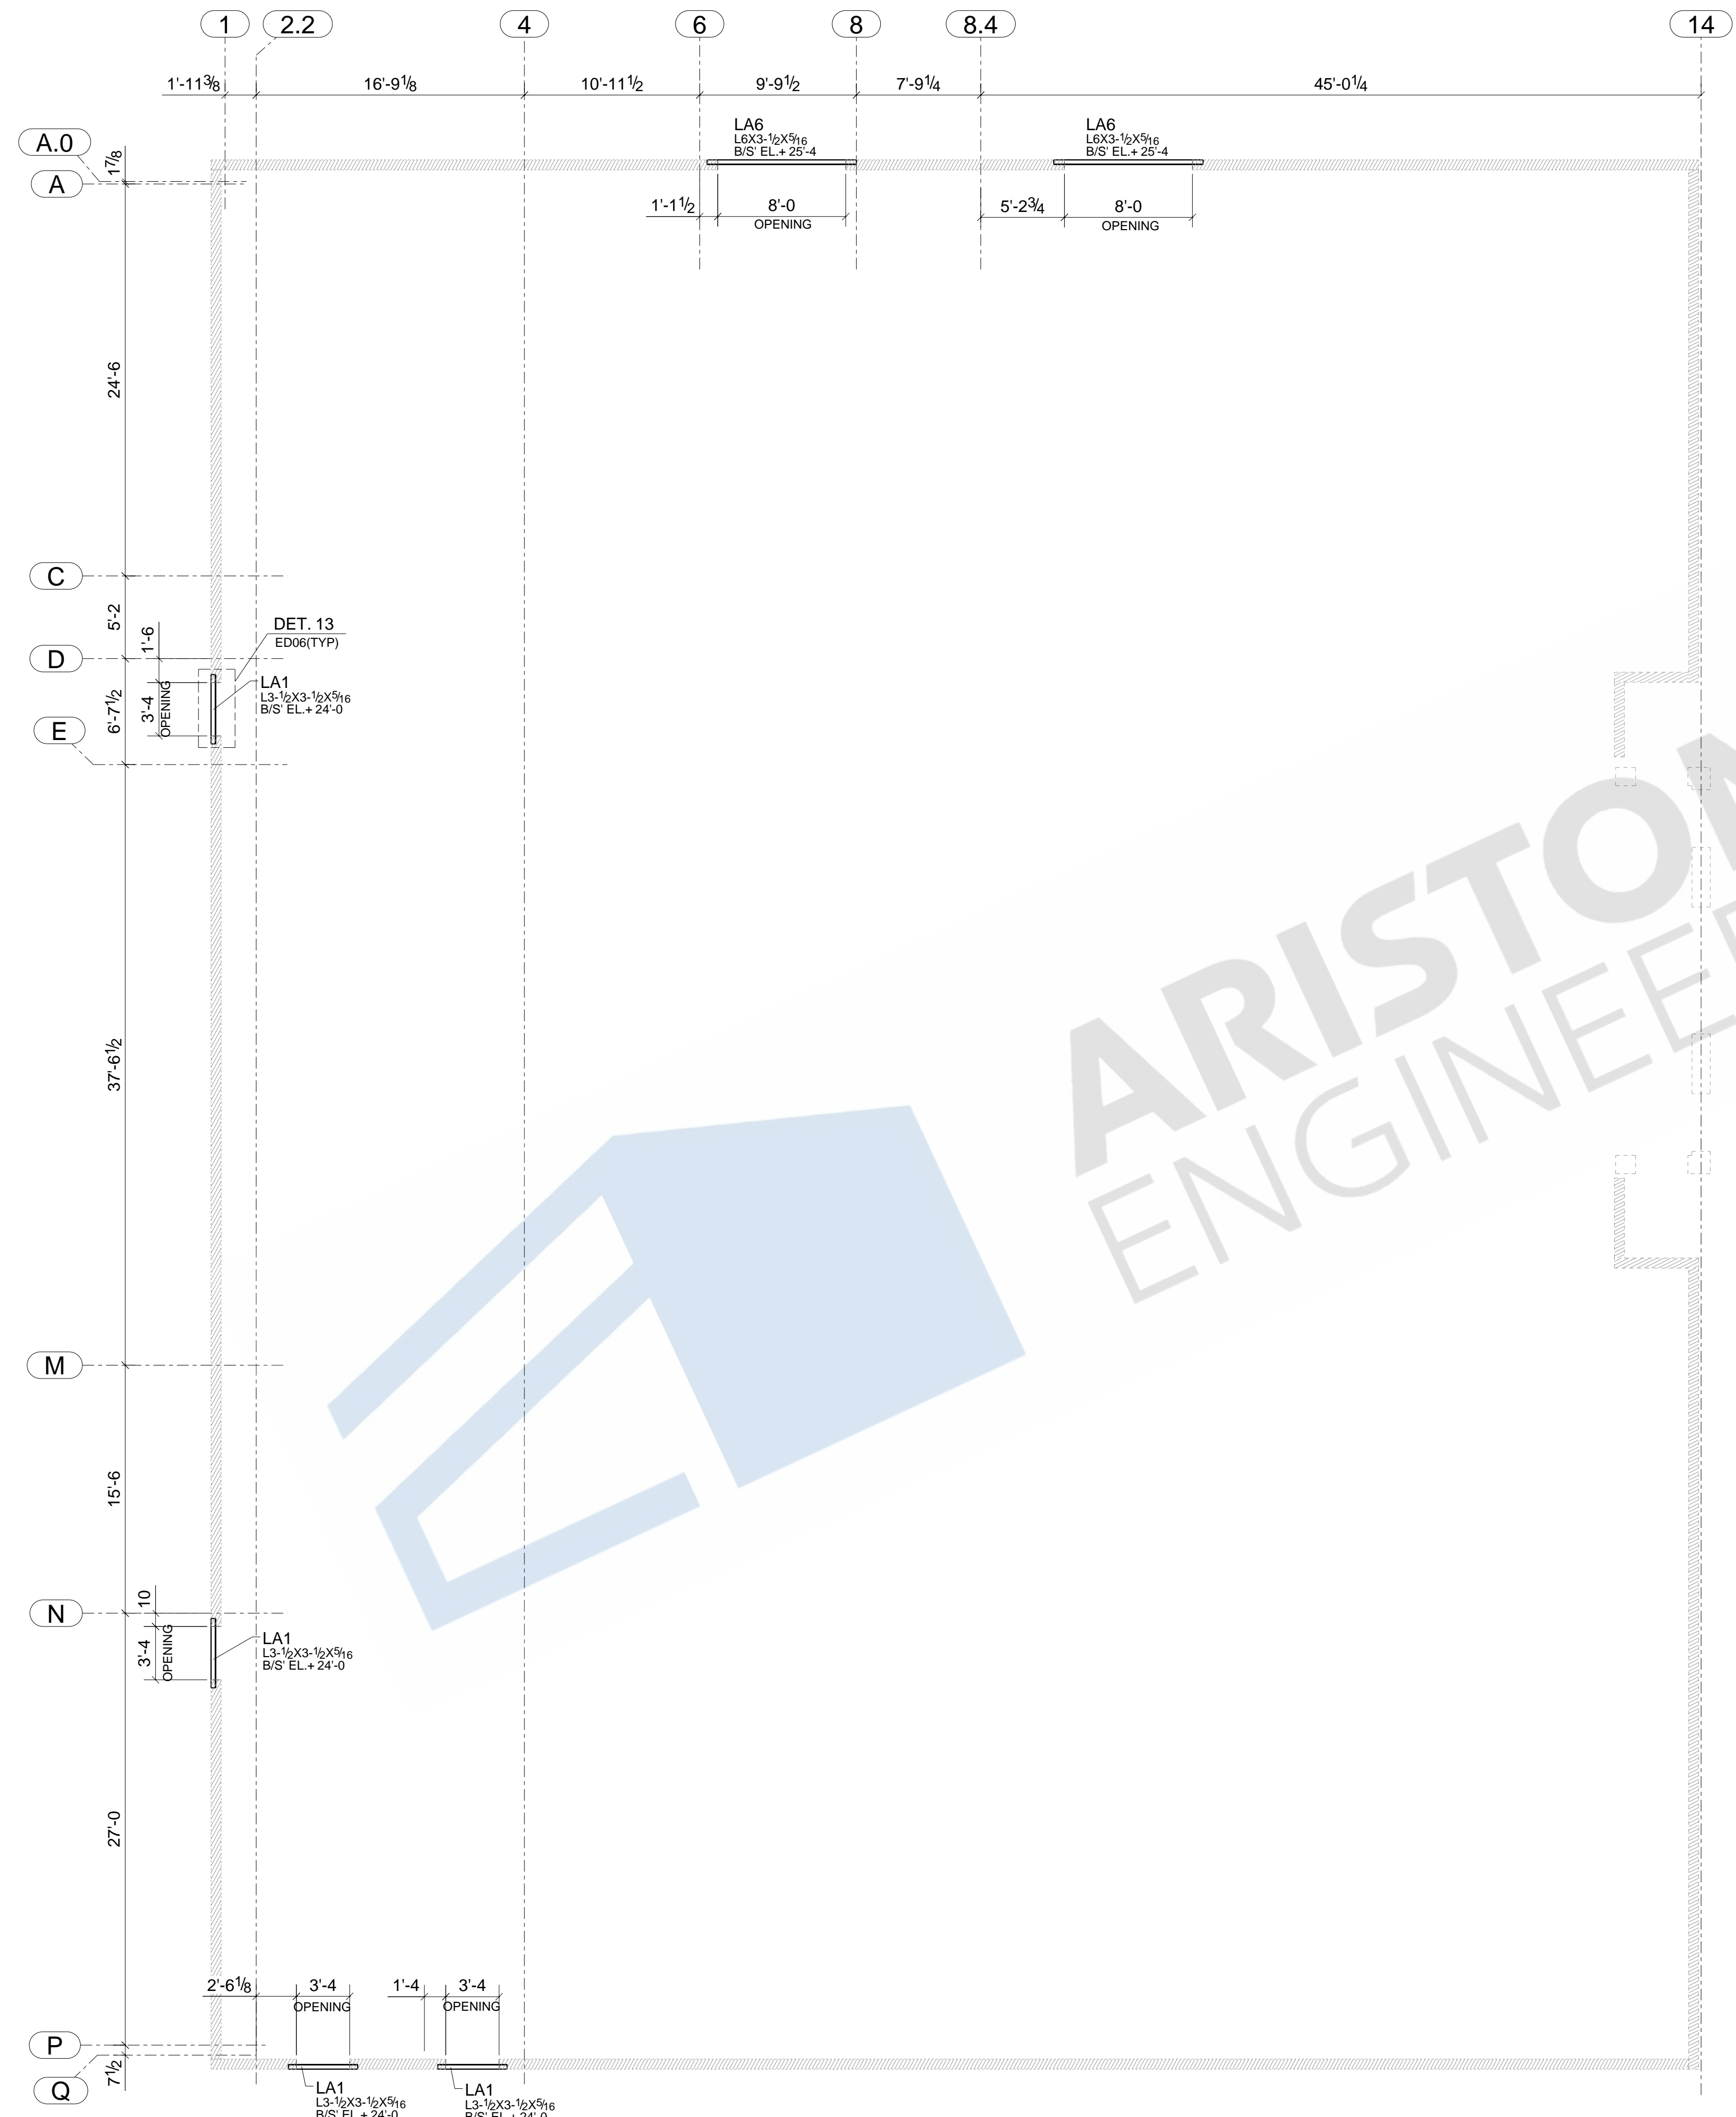

ROOF LEVEL LINTEL PLAN
REF.DWG S1.3

LEGEND:
B/S.EL. — ➔ BOTTOM OF STEEL ELEVATION

REV	DESCRIPTION	DATE
DESCRIPTION	ROOF LEVEL LINTEL PLAN	
PROJECT NAME	NEW ANNEX BUILDING	
GC NAME		
DRAWN BY	NSP	JOB No.
DATE DRAWN		DRG No. E09

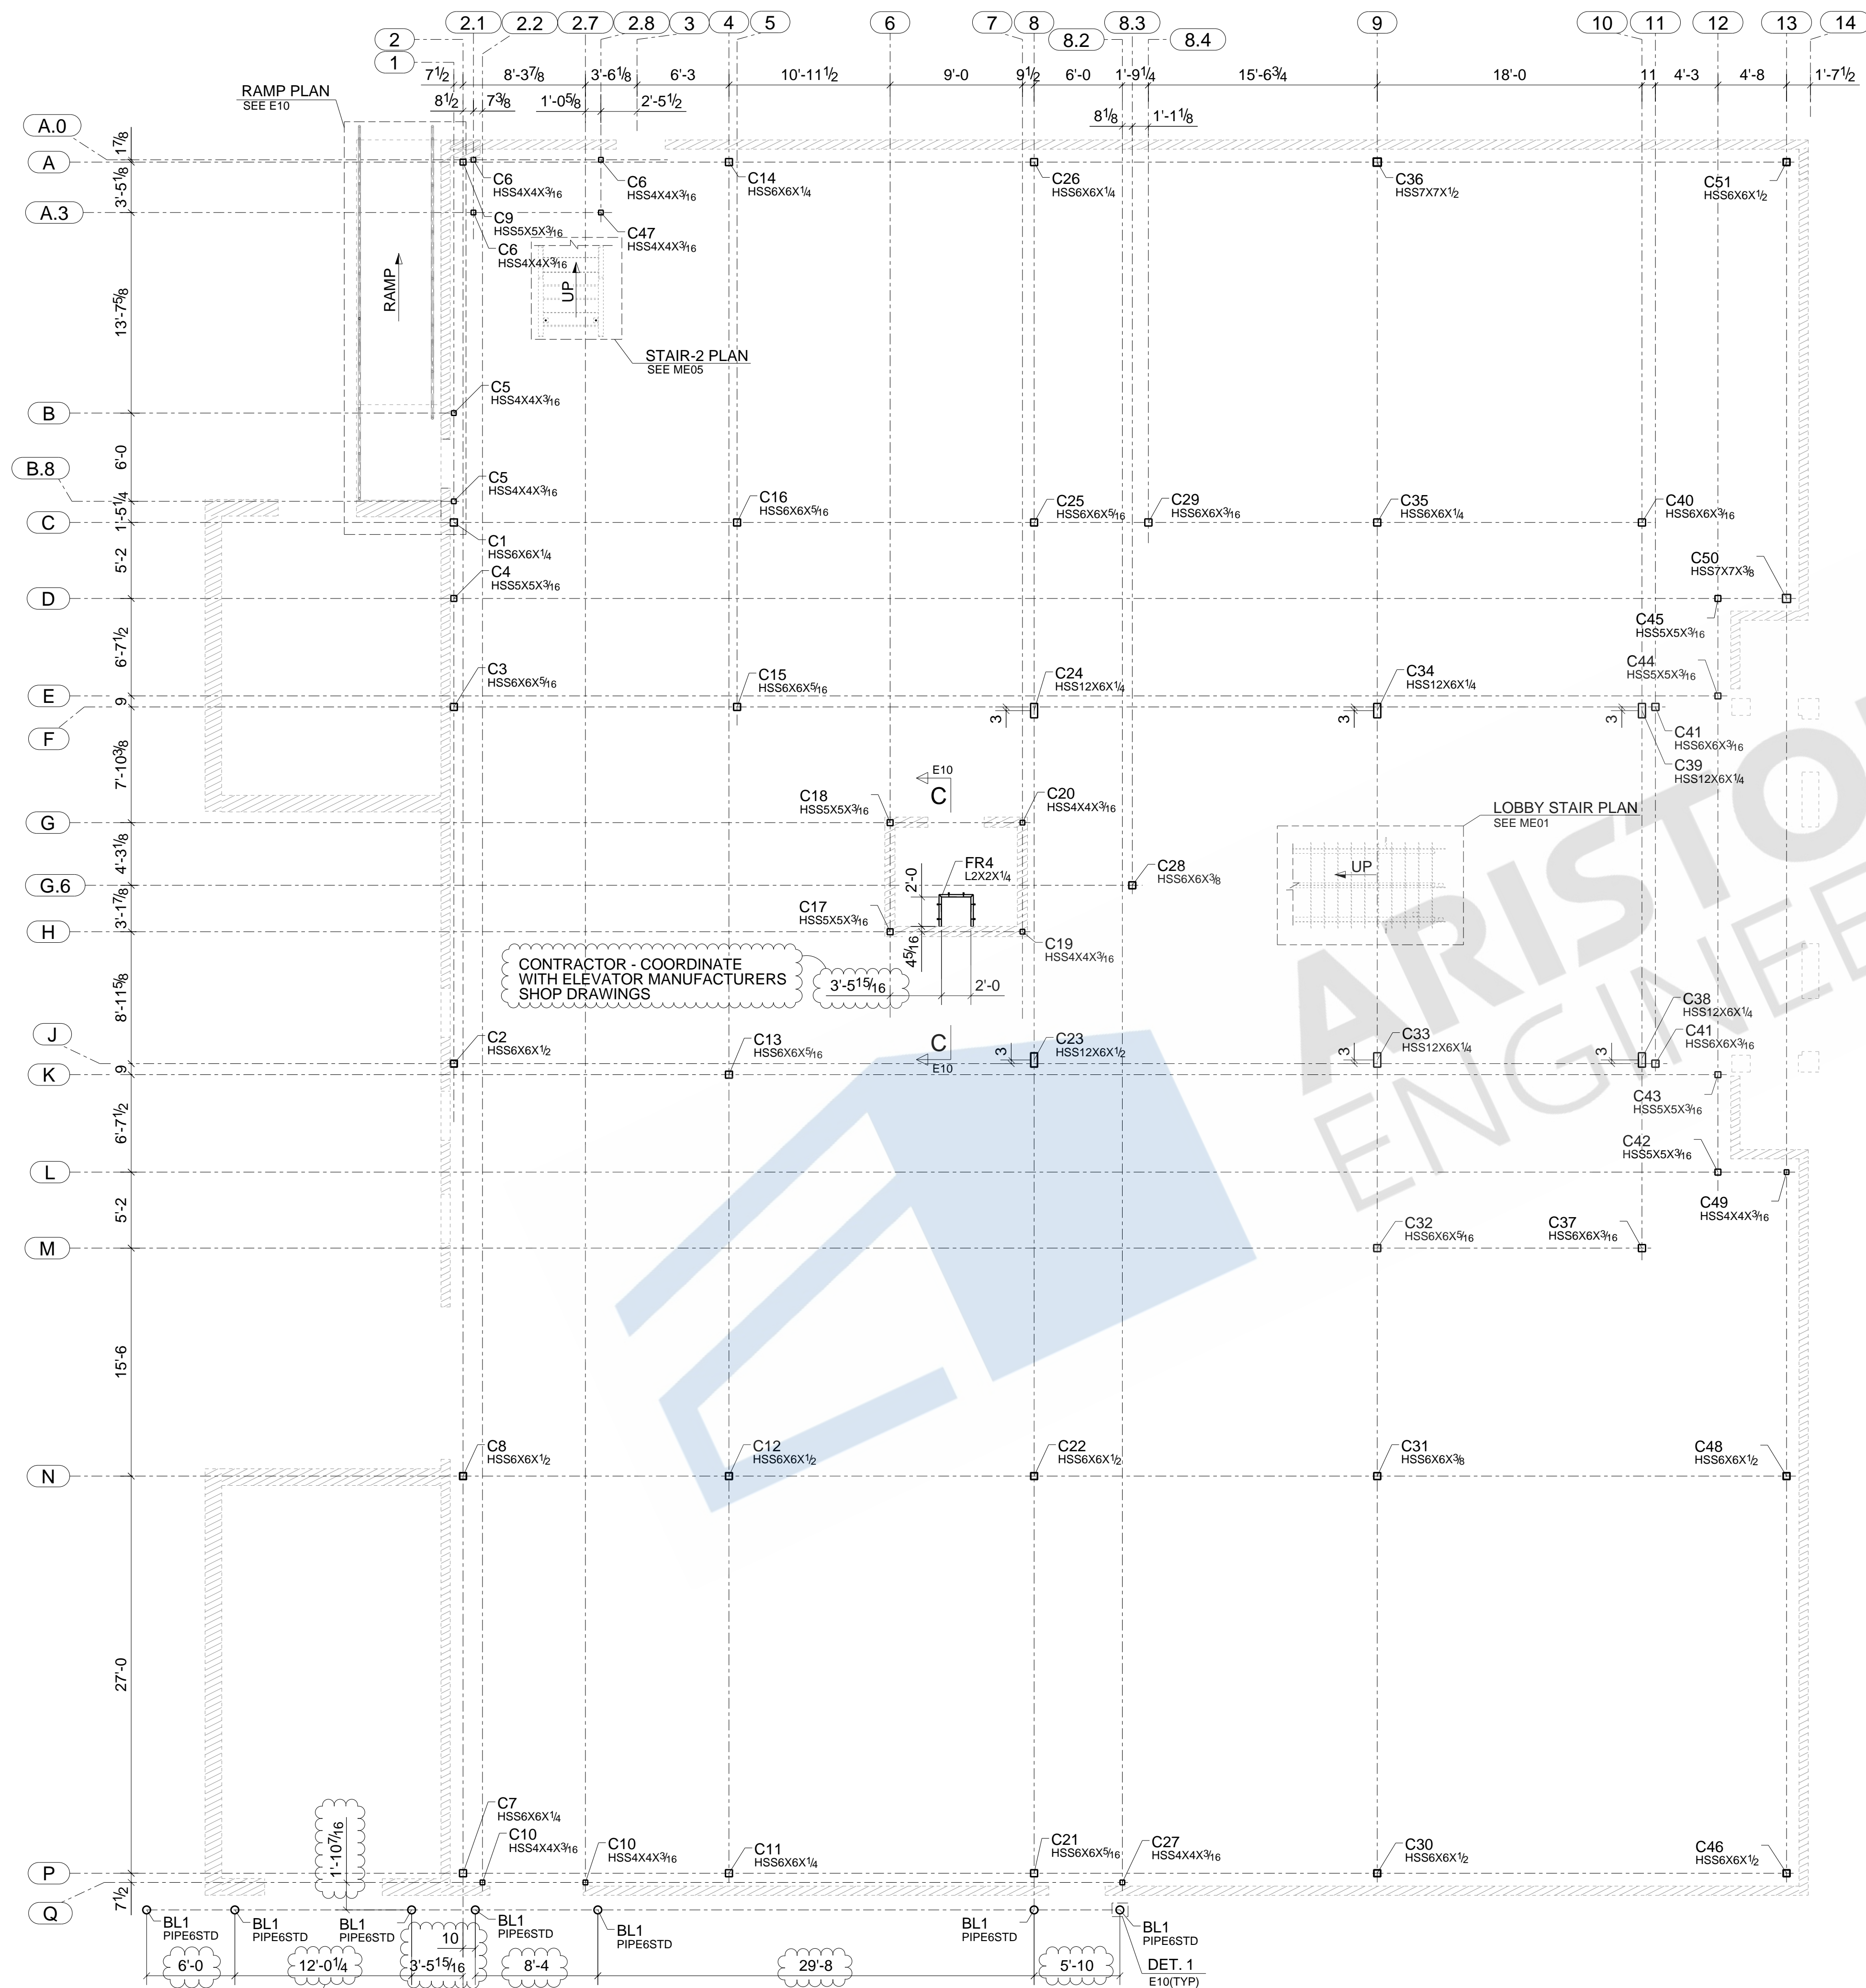


BOLLARD LOCATIONS TO BE REVIEWED BY OWNER BEFORE BEING PLACED.



FOUNDATION PLAN
 REF.DWG : S1.2

REV	DESCRIPTION	DATE


DESCRIPTION	FOUNDATION PLAN		
PROJECT NAME	NEW ANNEX BUILDING		
GC NAME			
DRAWN BY	NSP	JOB No.	DRG No.
DATE DRAWN			E01

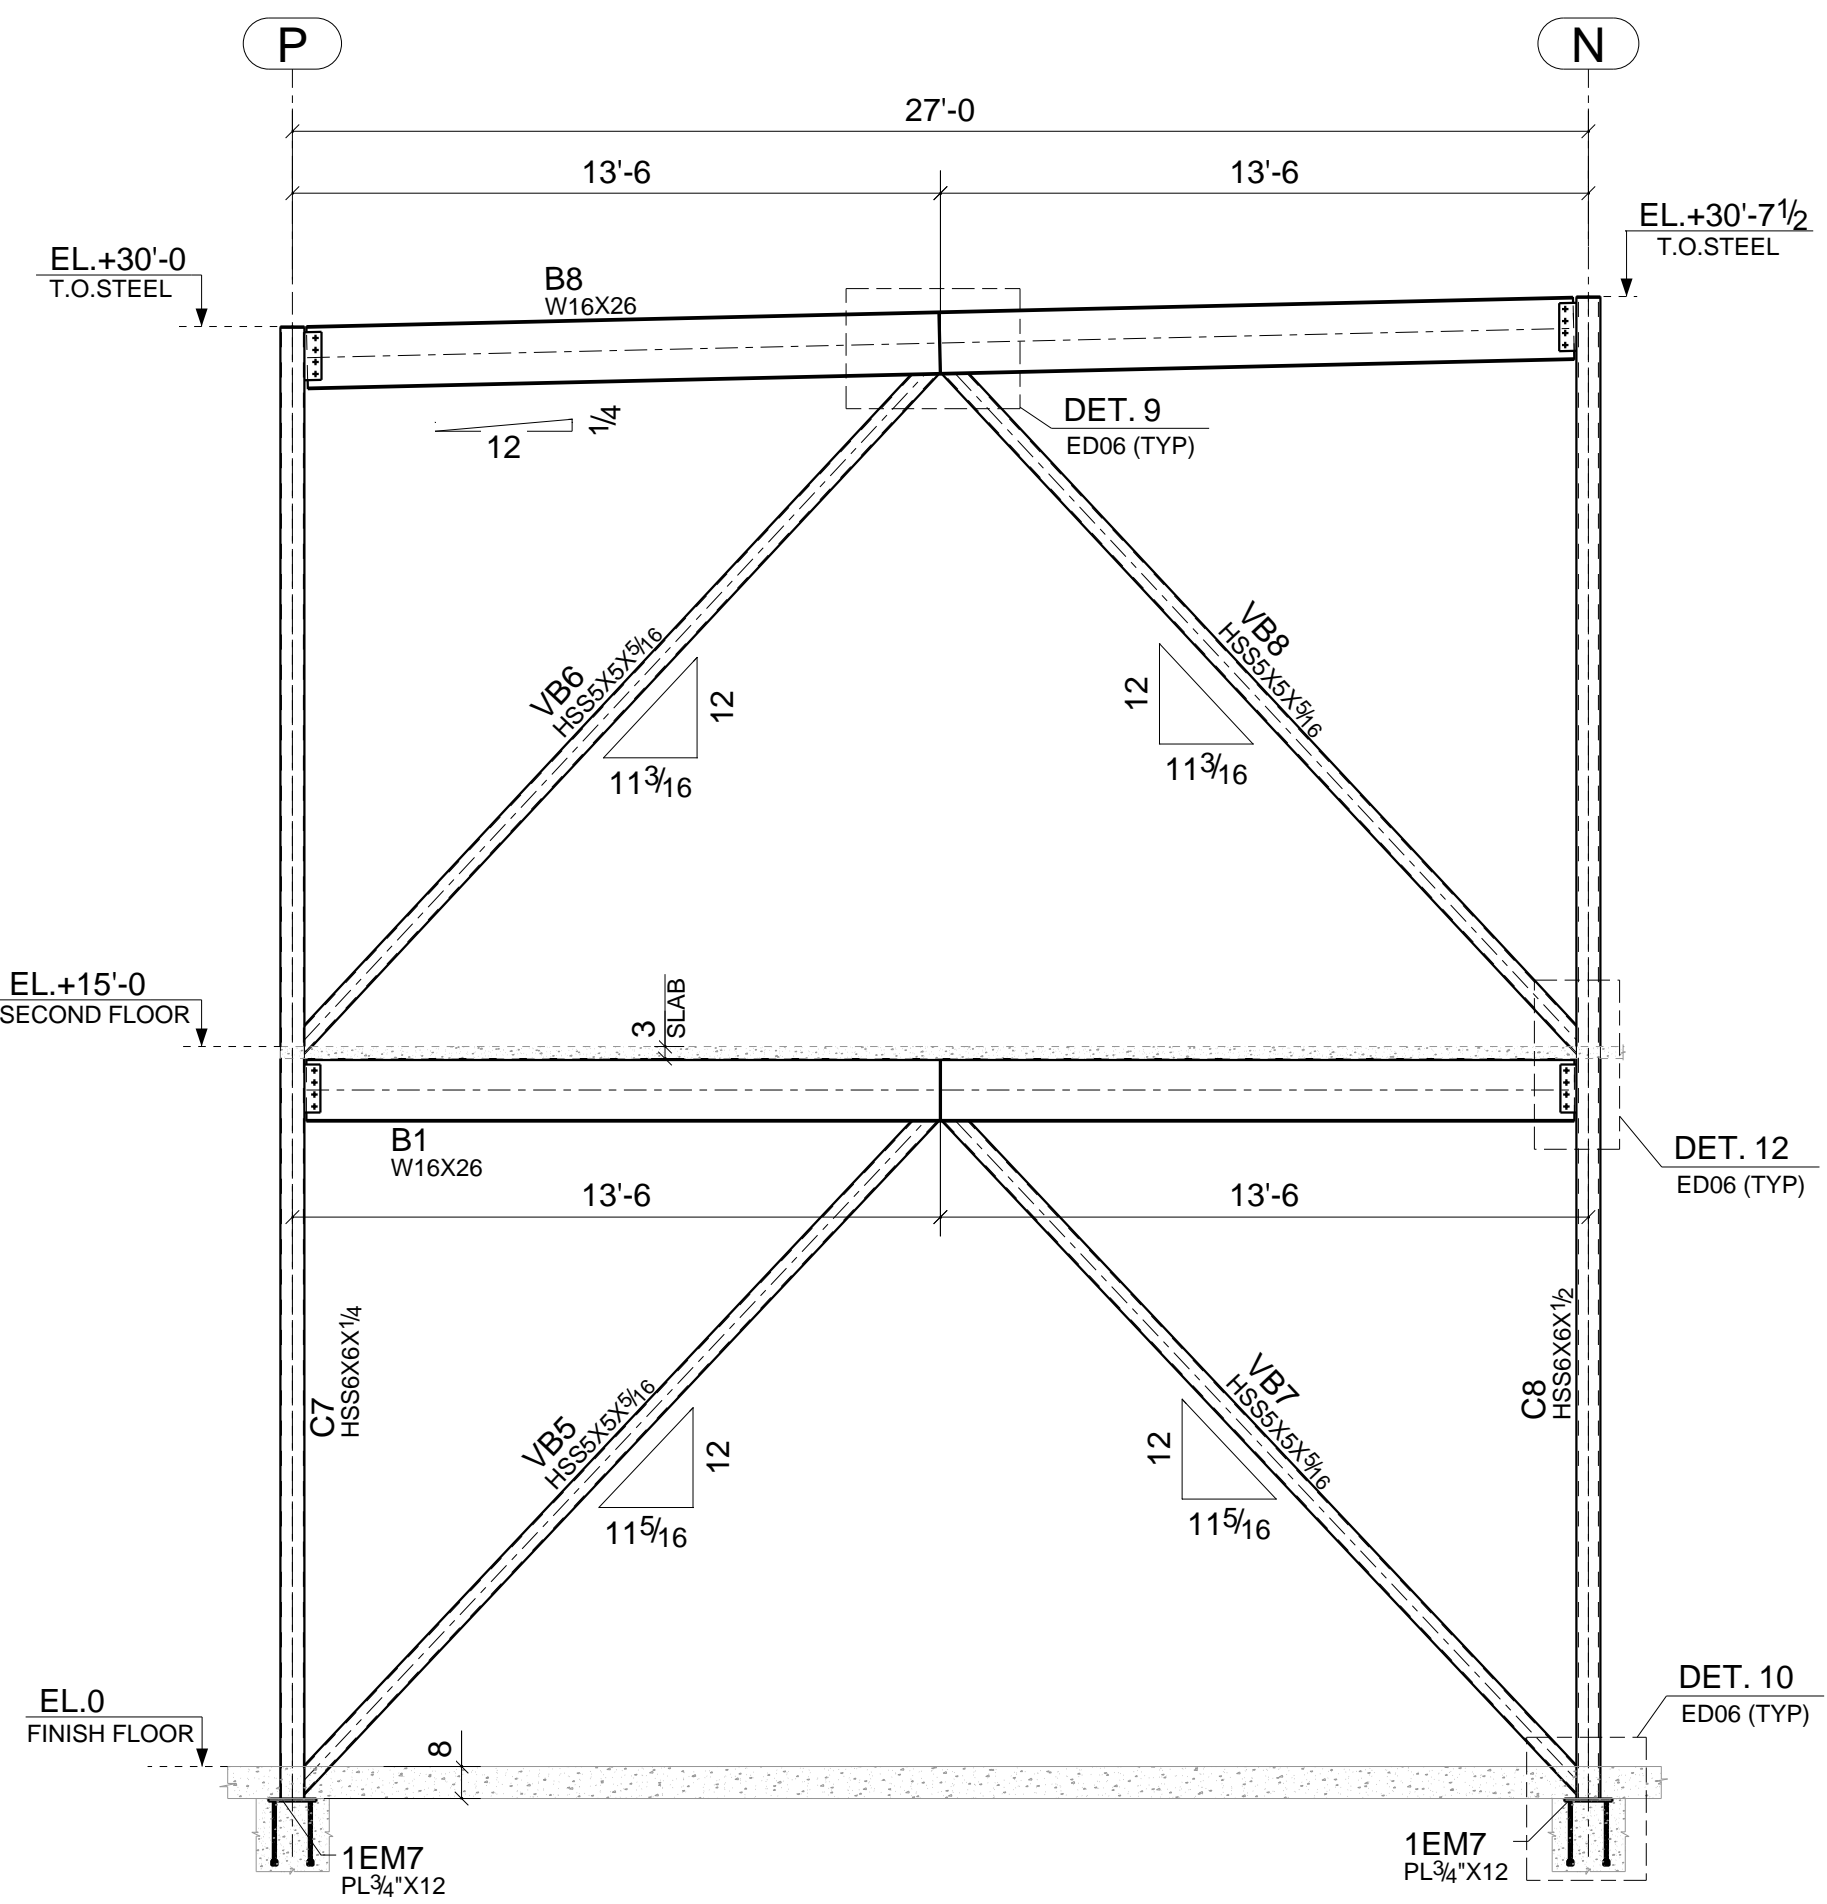


SECTION A1 - A1
BRACE ELEVATION ALONG GRIDLINE-2

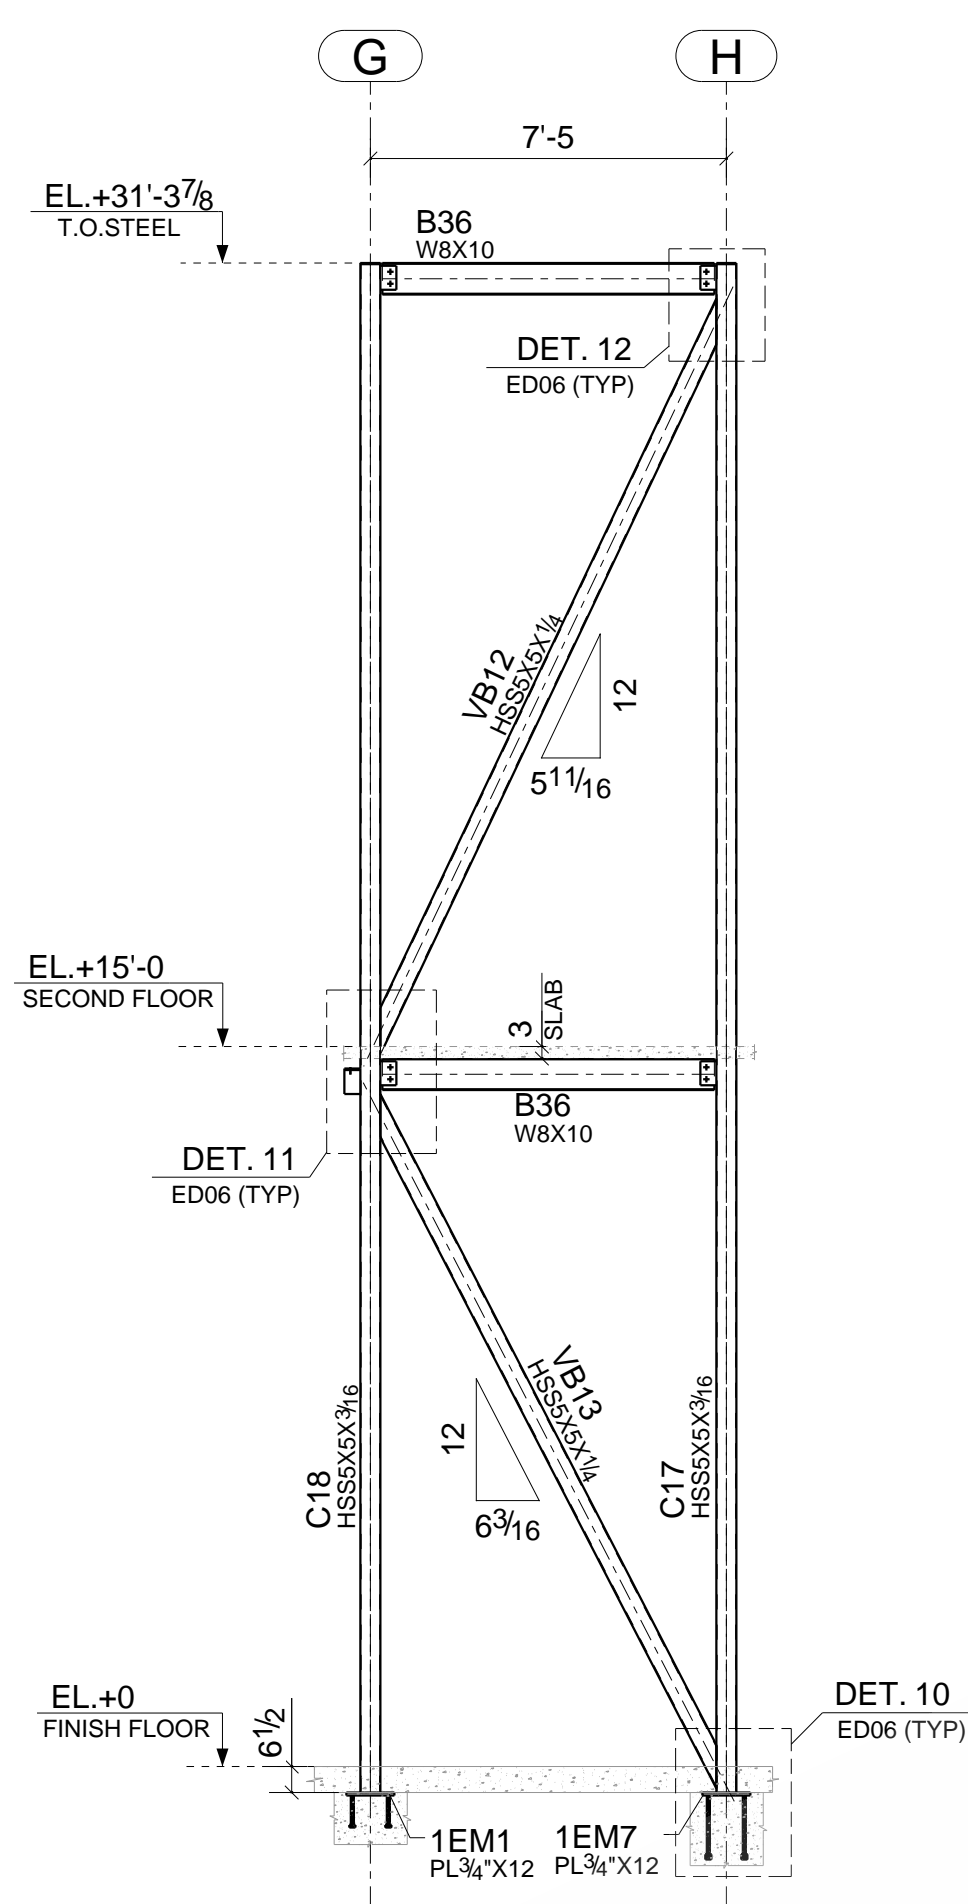


SECTION B1 - B1
BRACE ELEVATION ALONG GRIDLINE-6

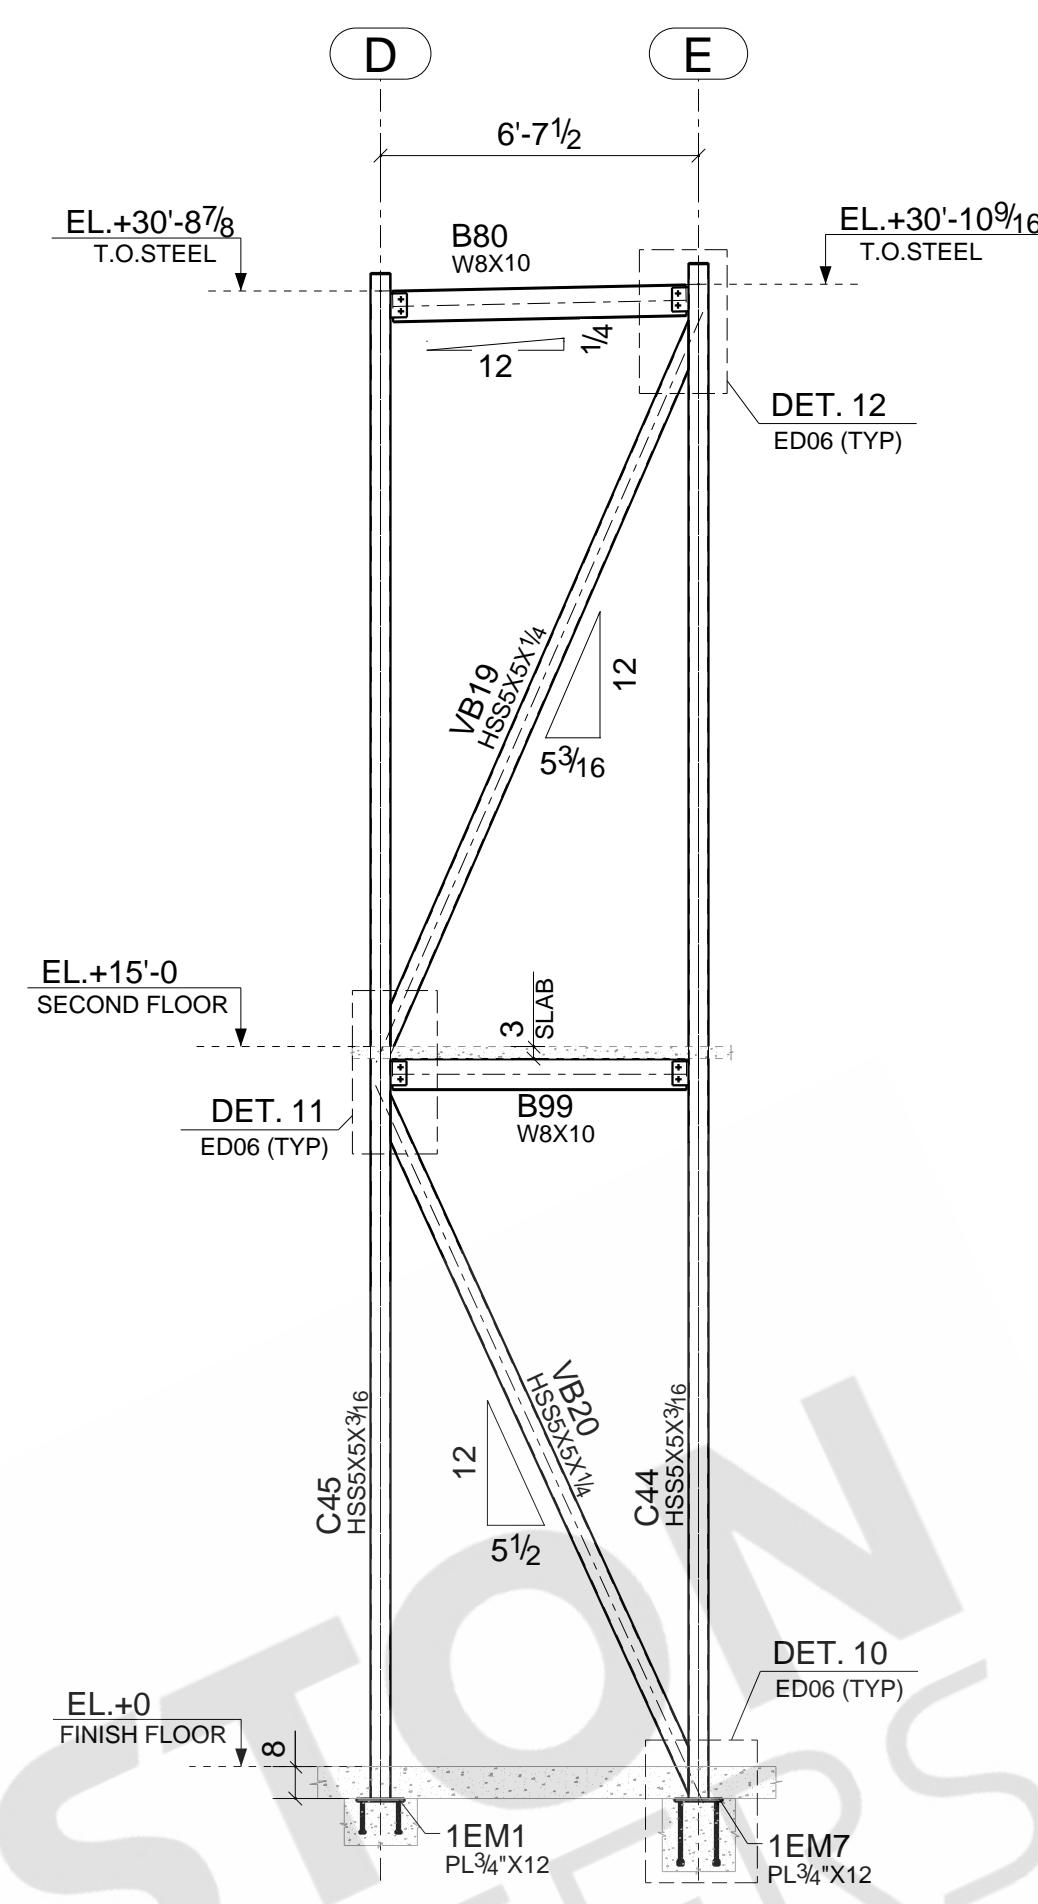


SECTION C1 - C1
BRACE ELEVATION ALONG GRIDLINE-12

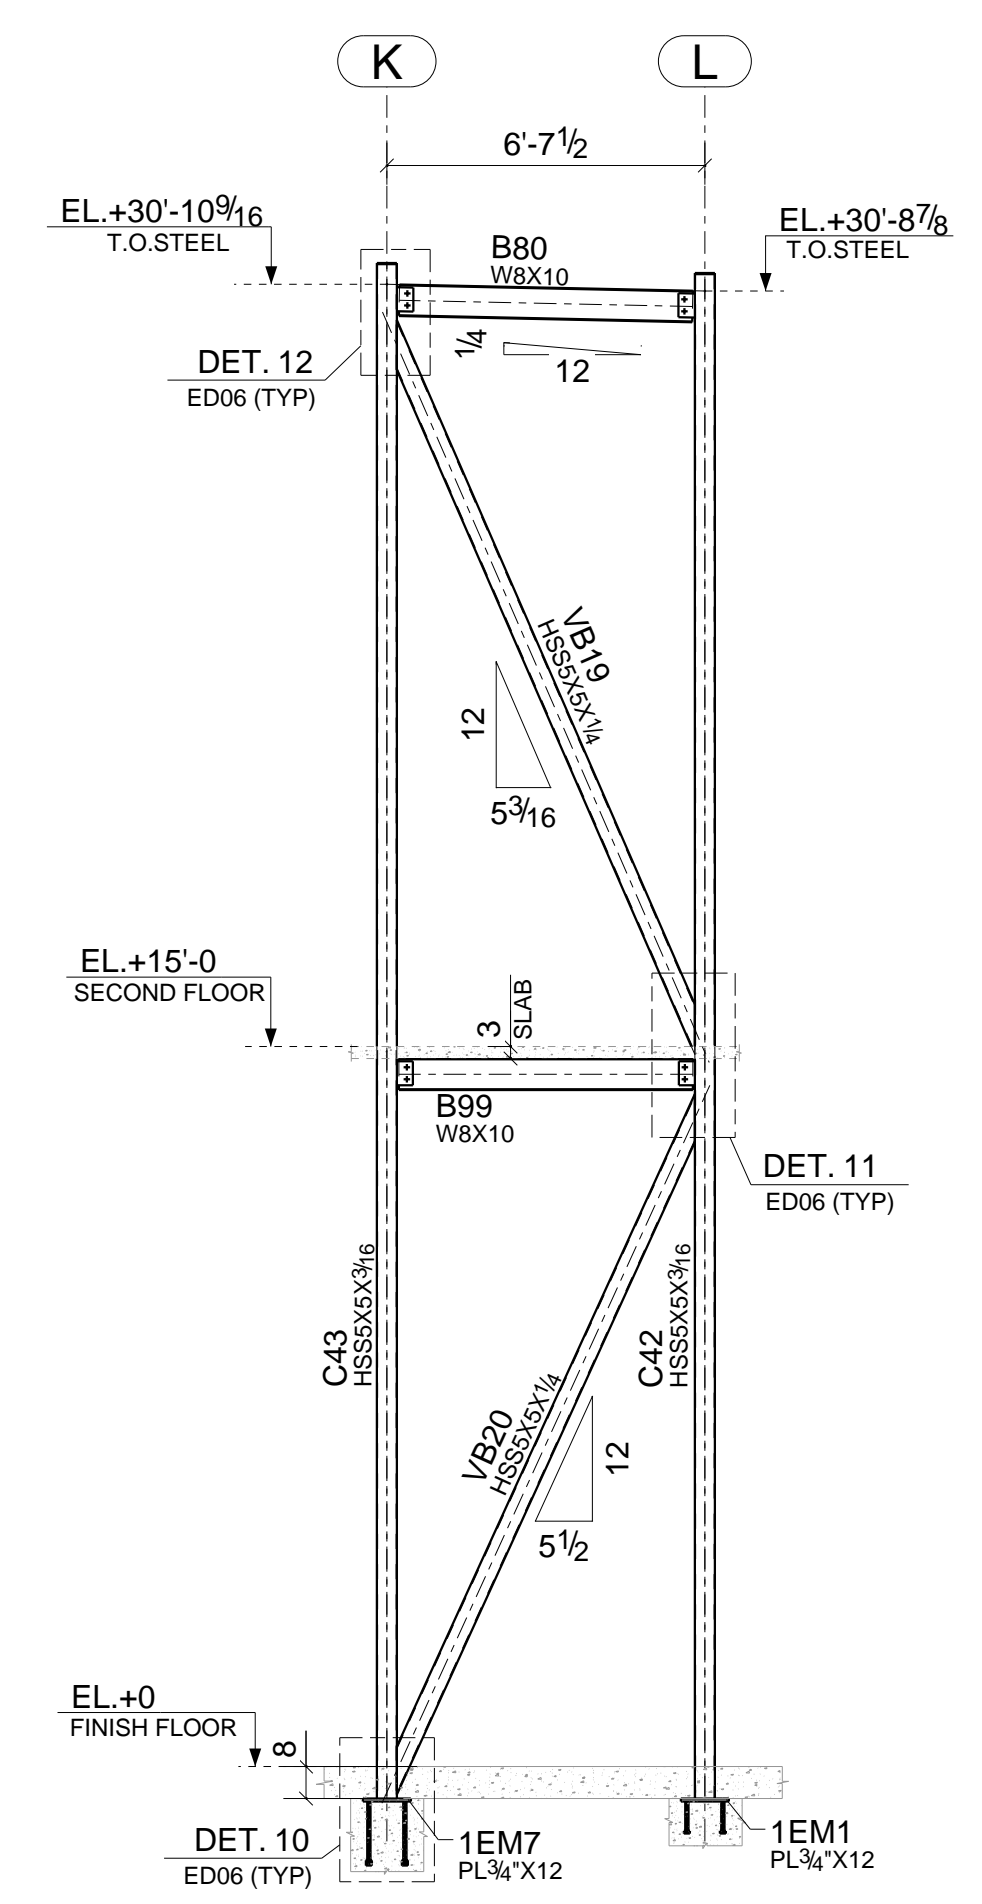

SECTION D1 - D1
BRACE ELEVATION ALONG GRIDLINE-12

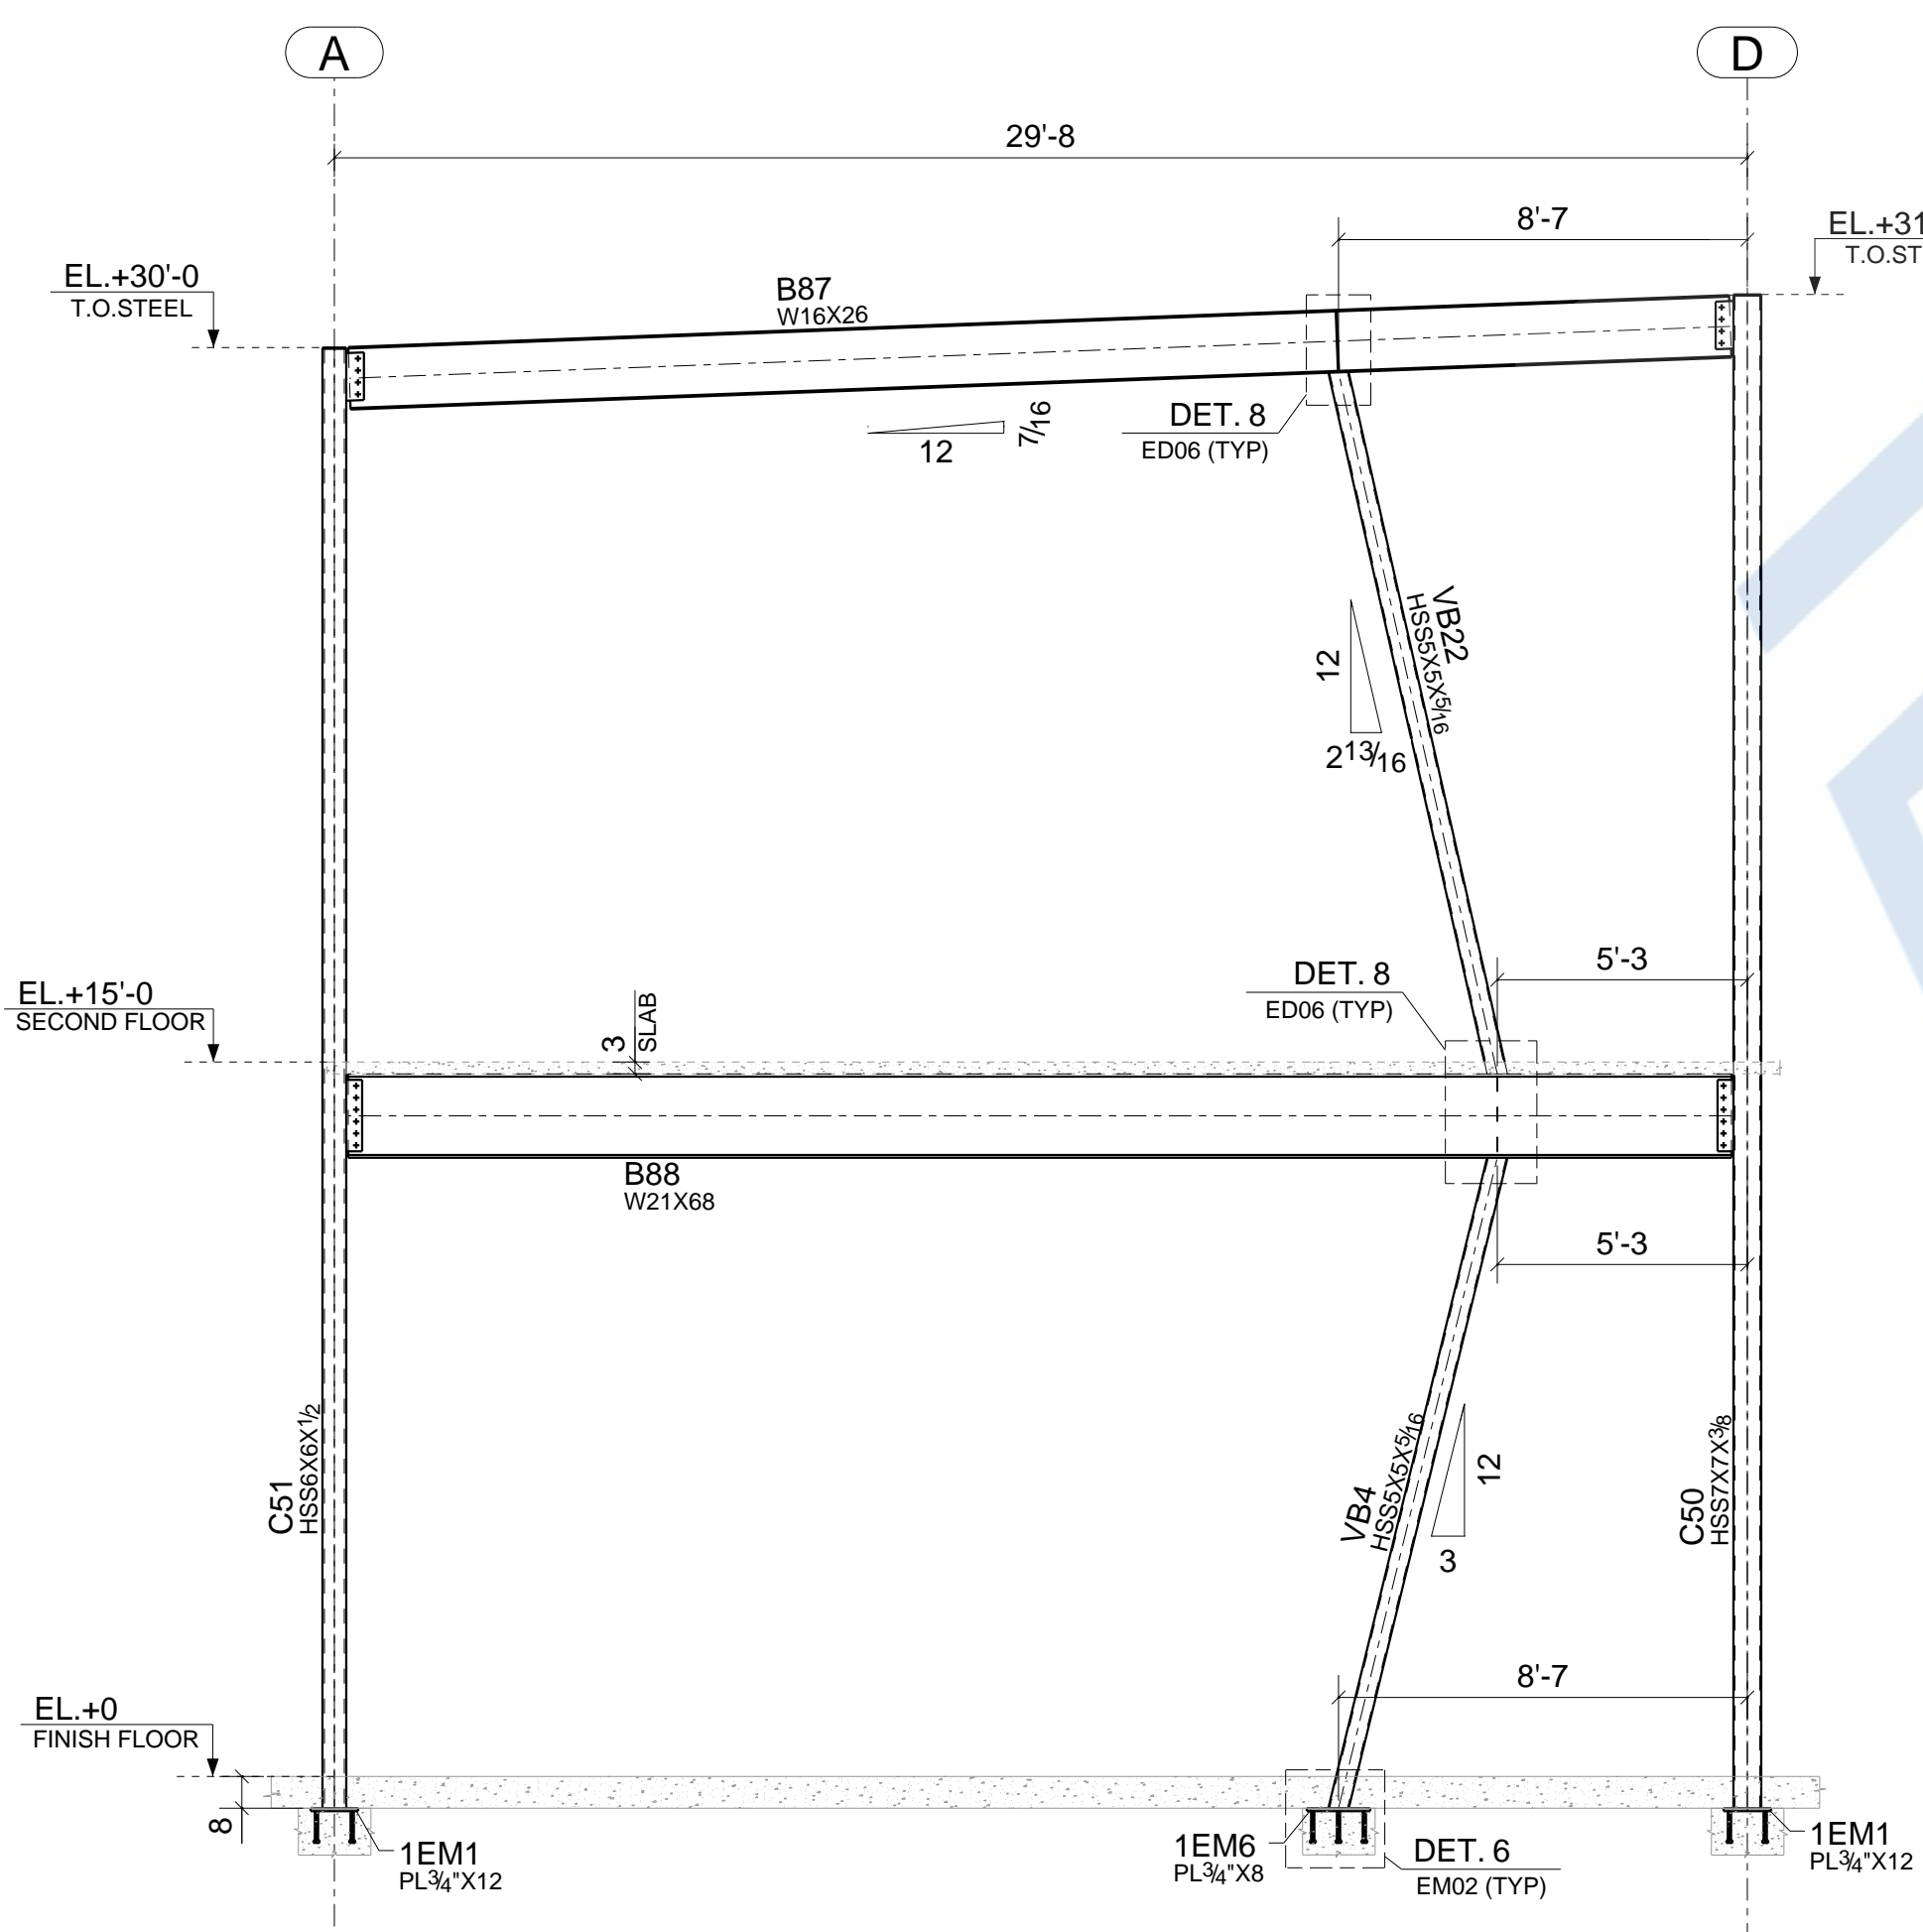


SECTION E1 - E1
BRACE ELEVATION ALONG GRIDLINE-13

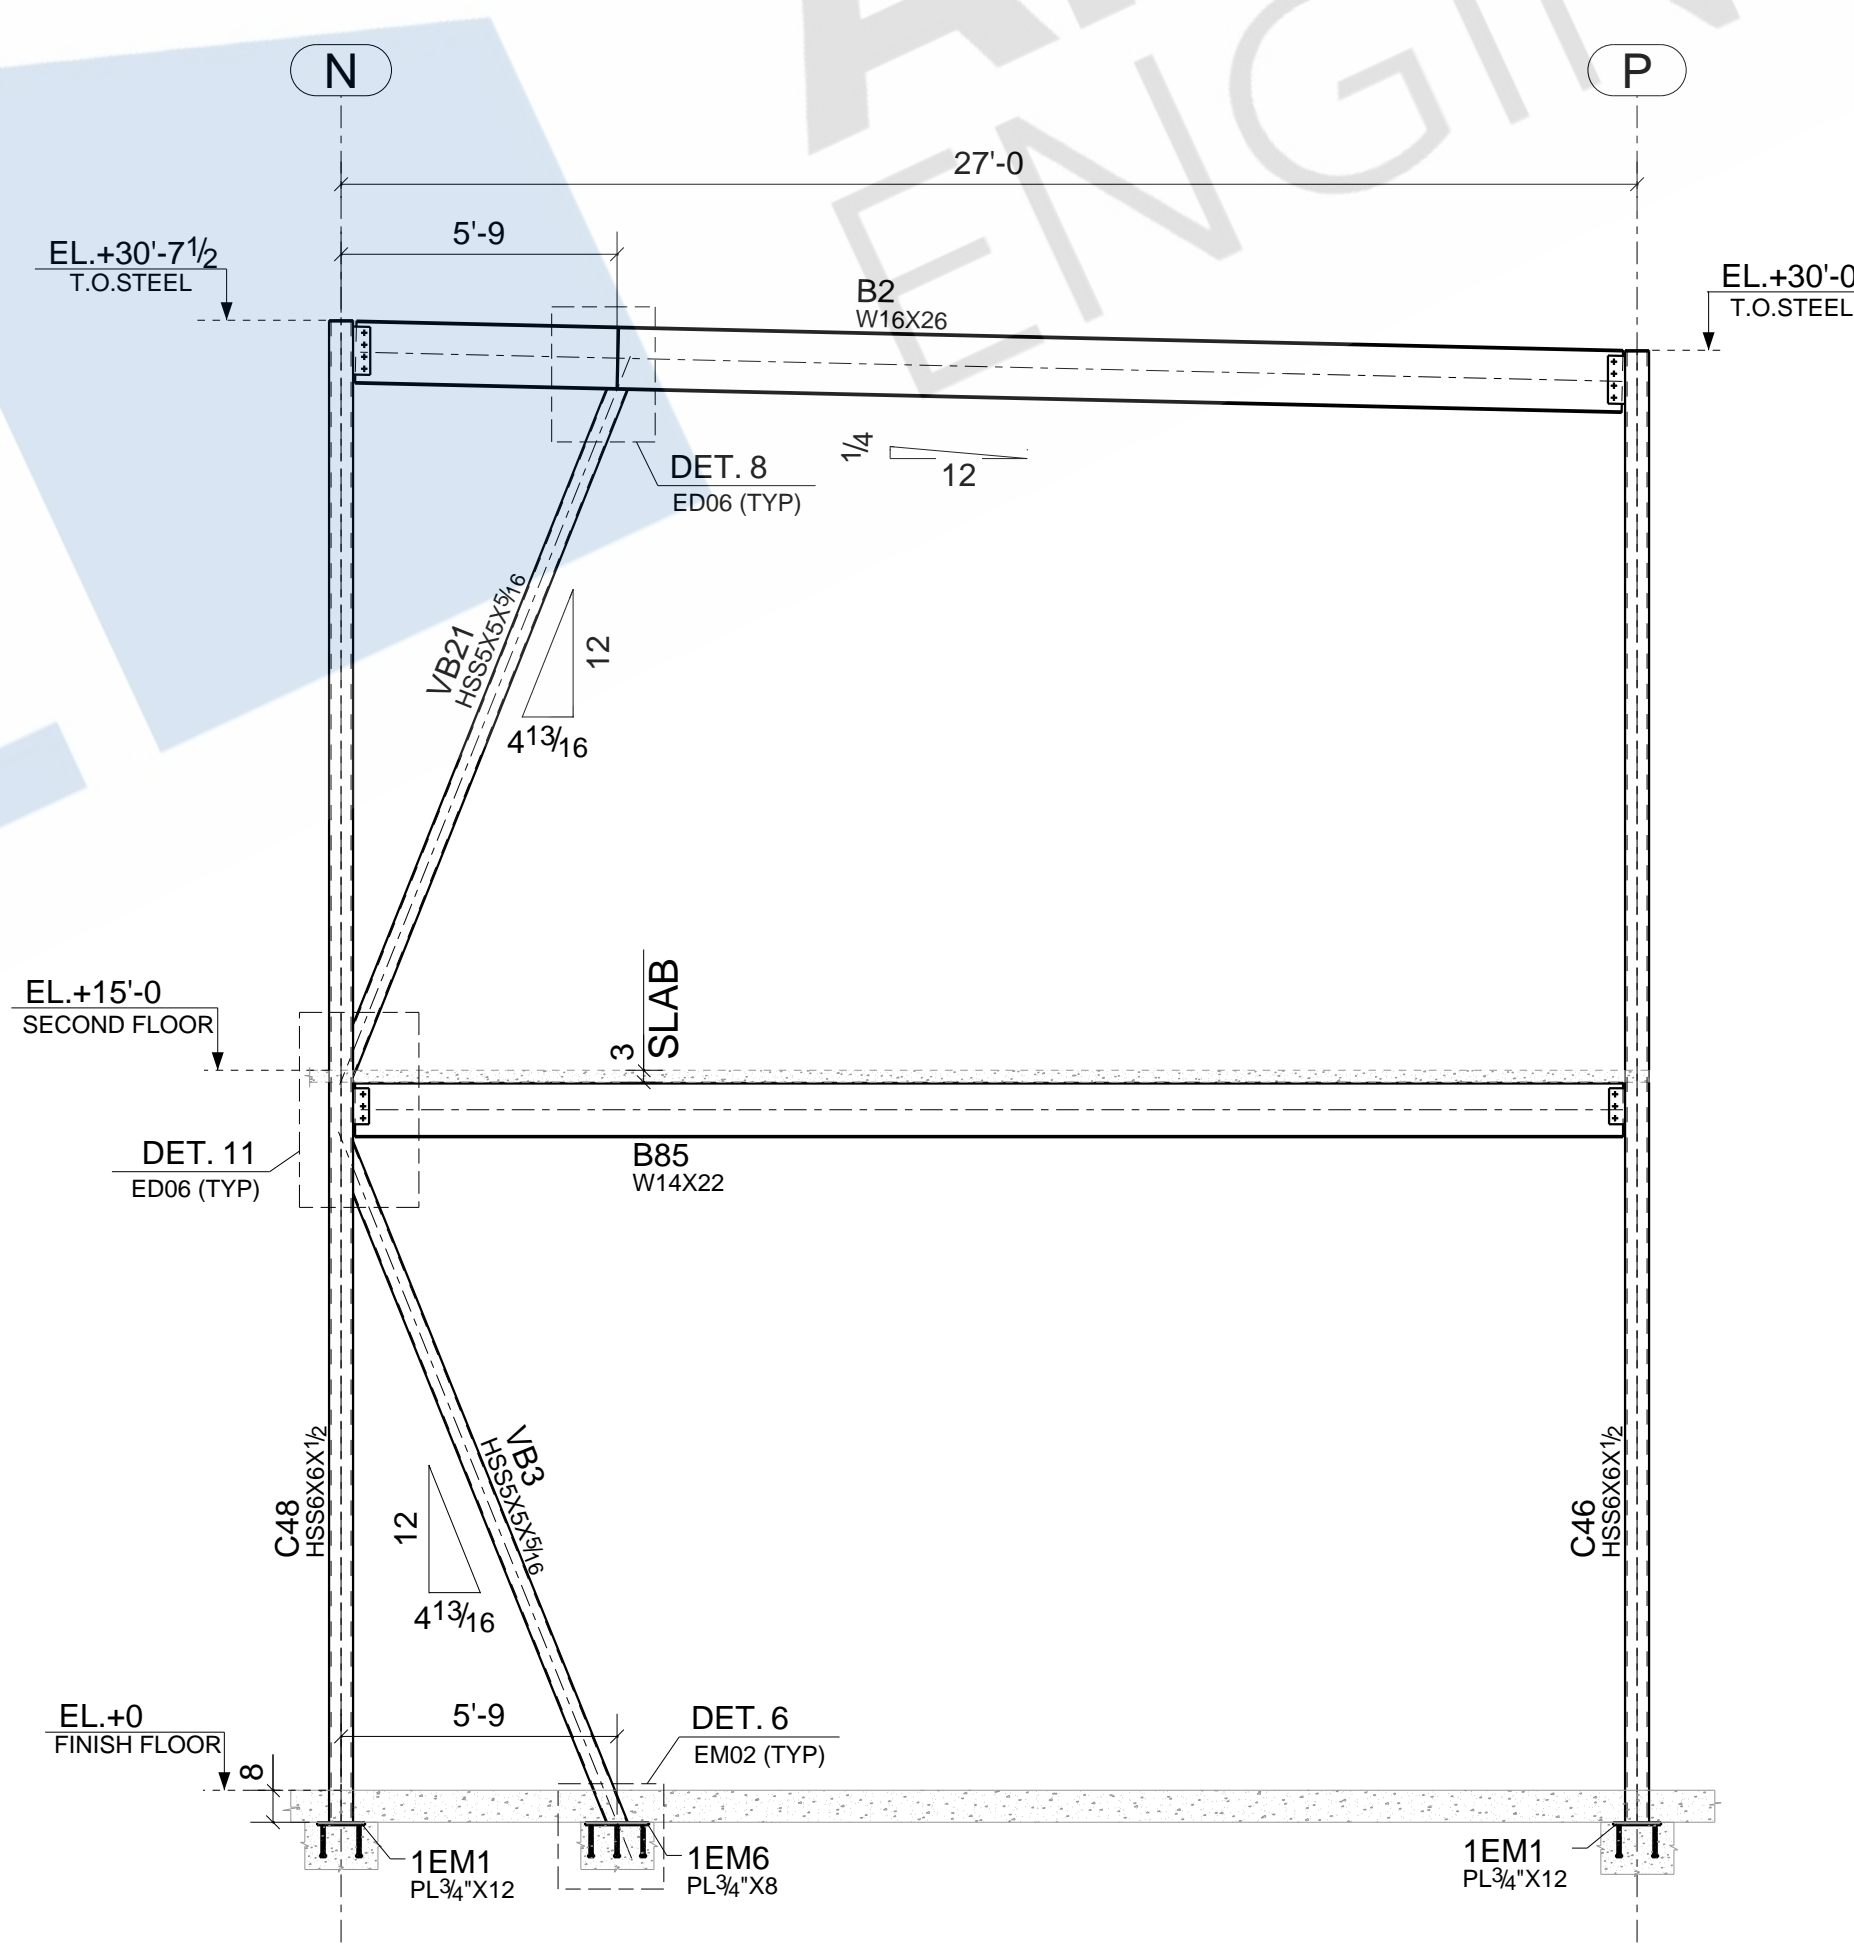


SECTION F1 - F1
BRACE ELEVATION ALONG GRIDLINE-13


REV	DESCRIPTION	DATE
DESCRIPTION		SECTION SHEET
PROJECT NAME		NEW ANNEX BUILDING
GC NAME		
DRAWN BY	NSP	JOB No.
DATE DRAWN		DRG No.
		E11

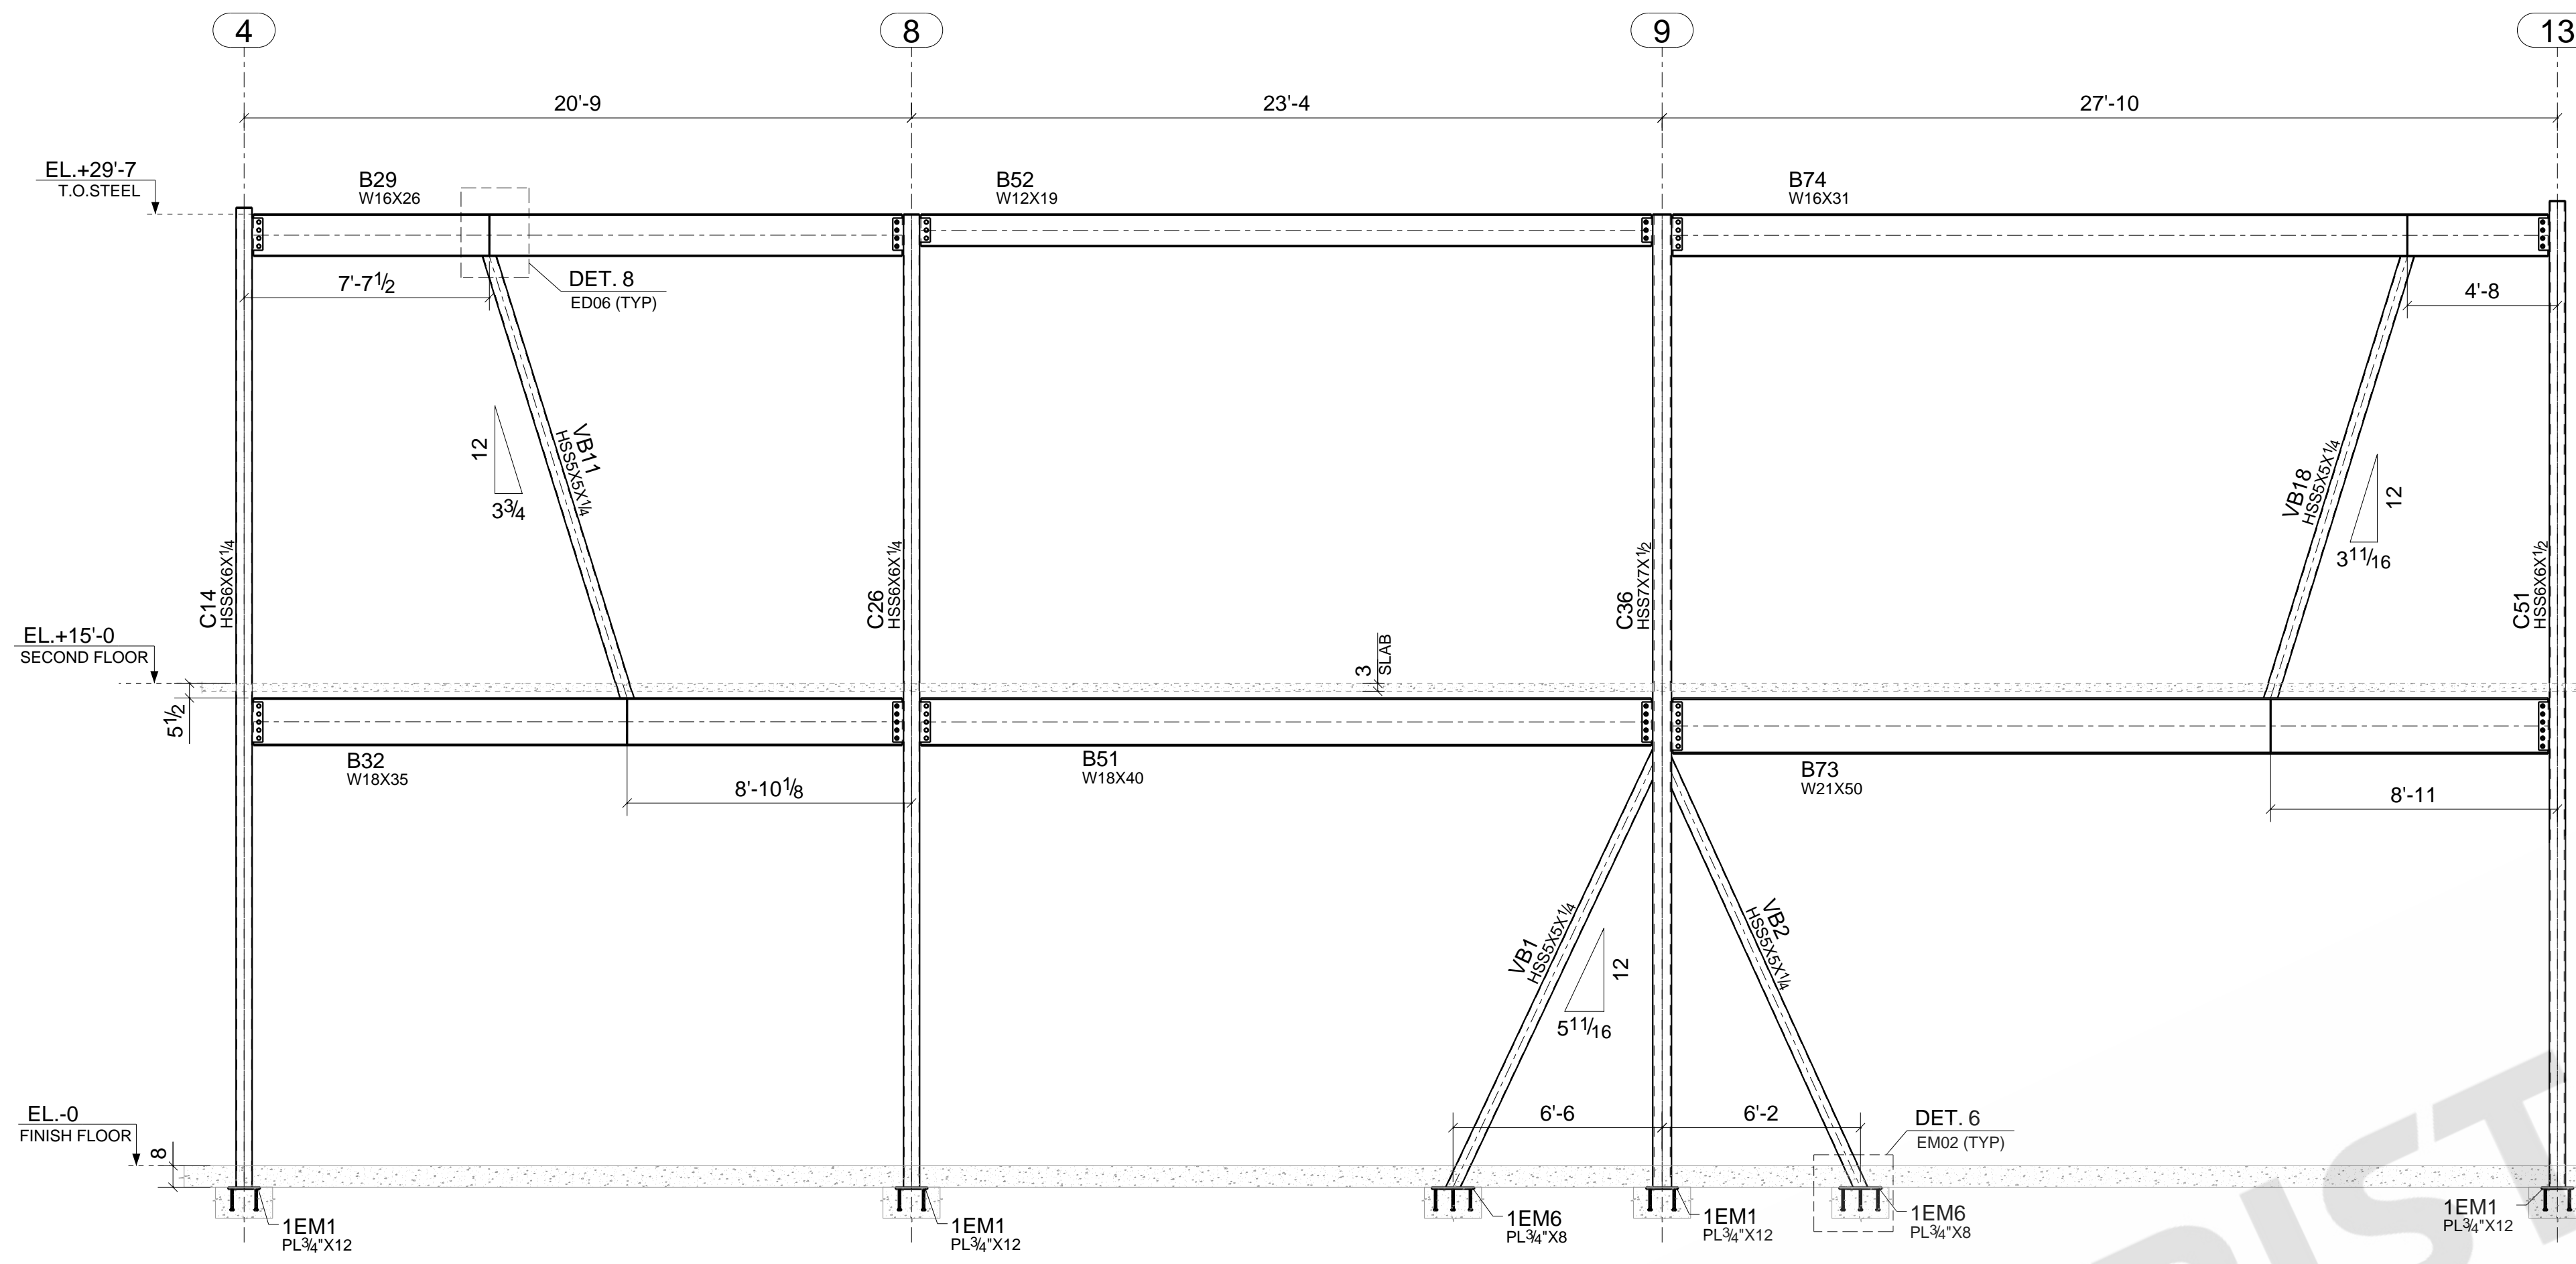

SECTION G1 - G1
BRACE ELEVATION ALONG GRIDLINE-A

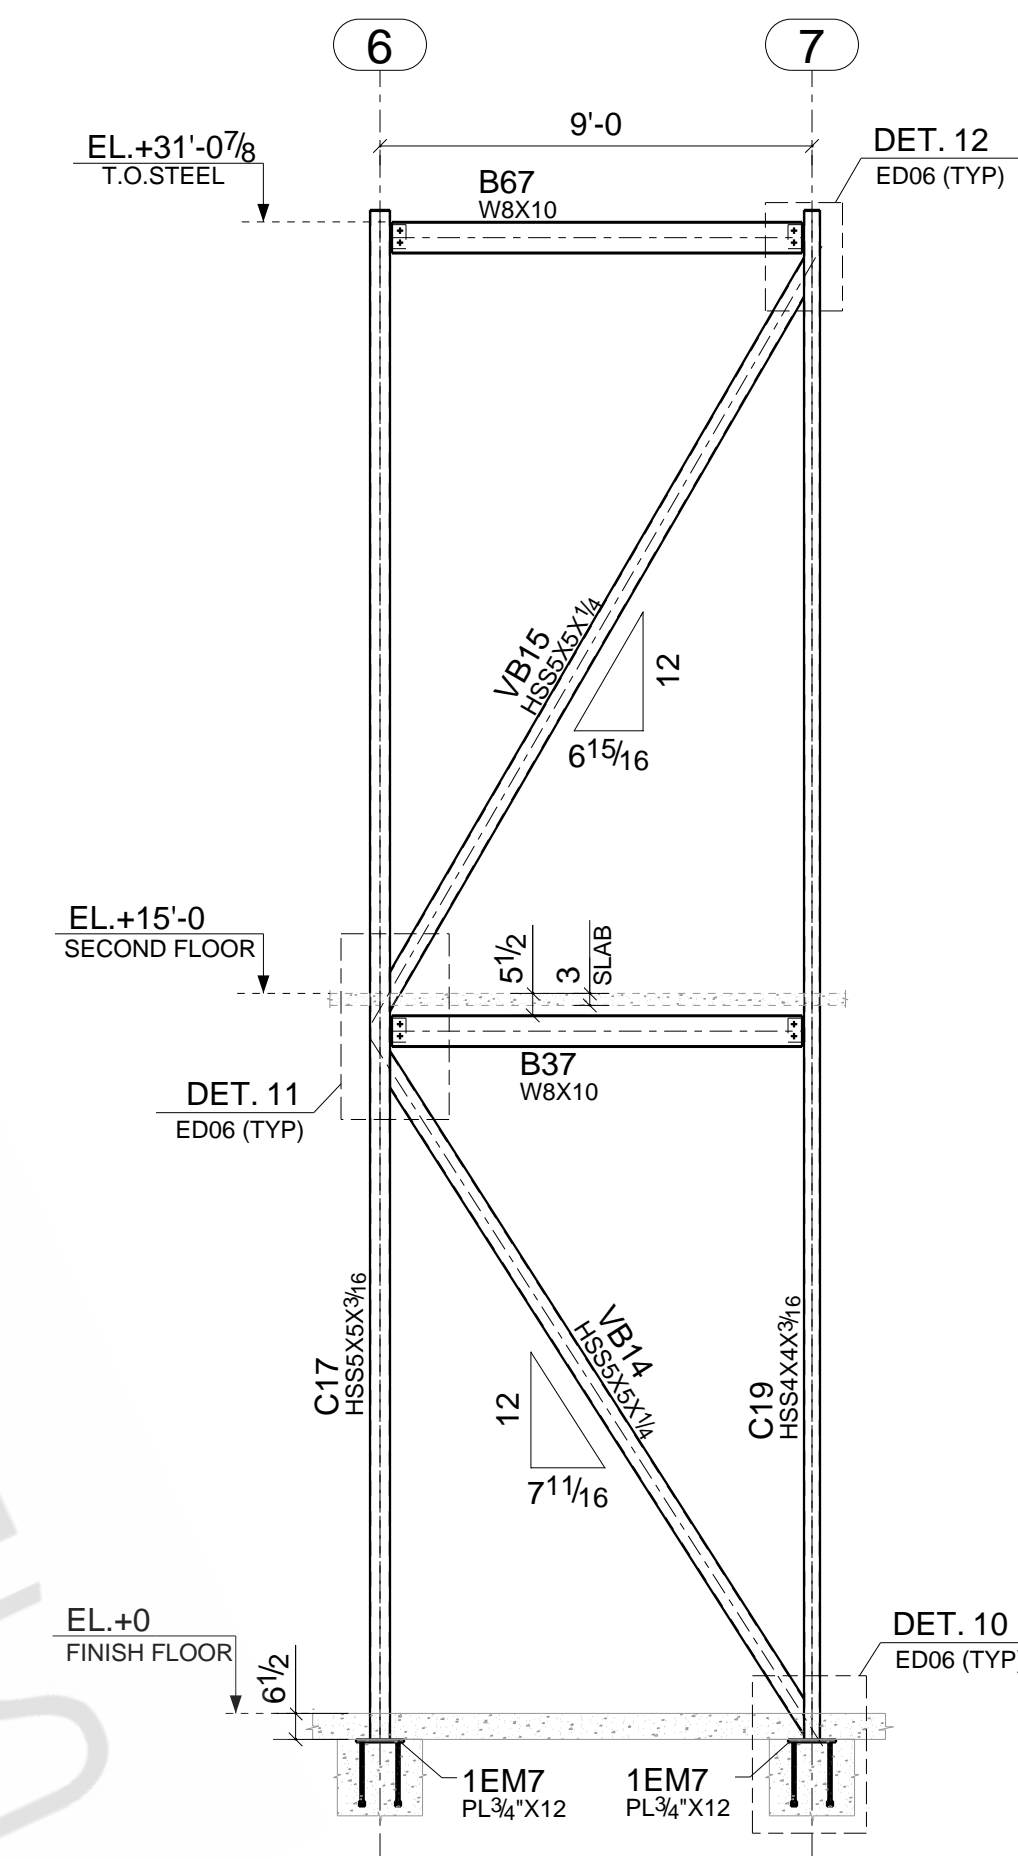

SECTION H1 - H1
BRACE ELEVATION ALONG GRIDLINE-H

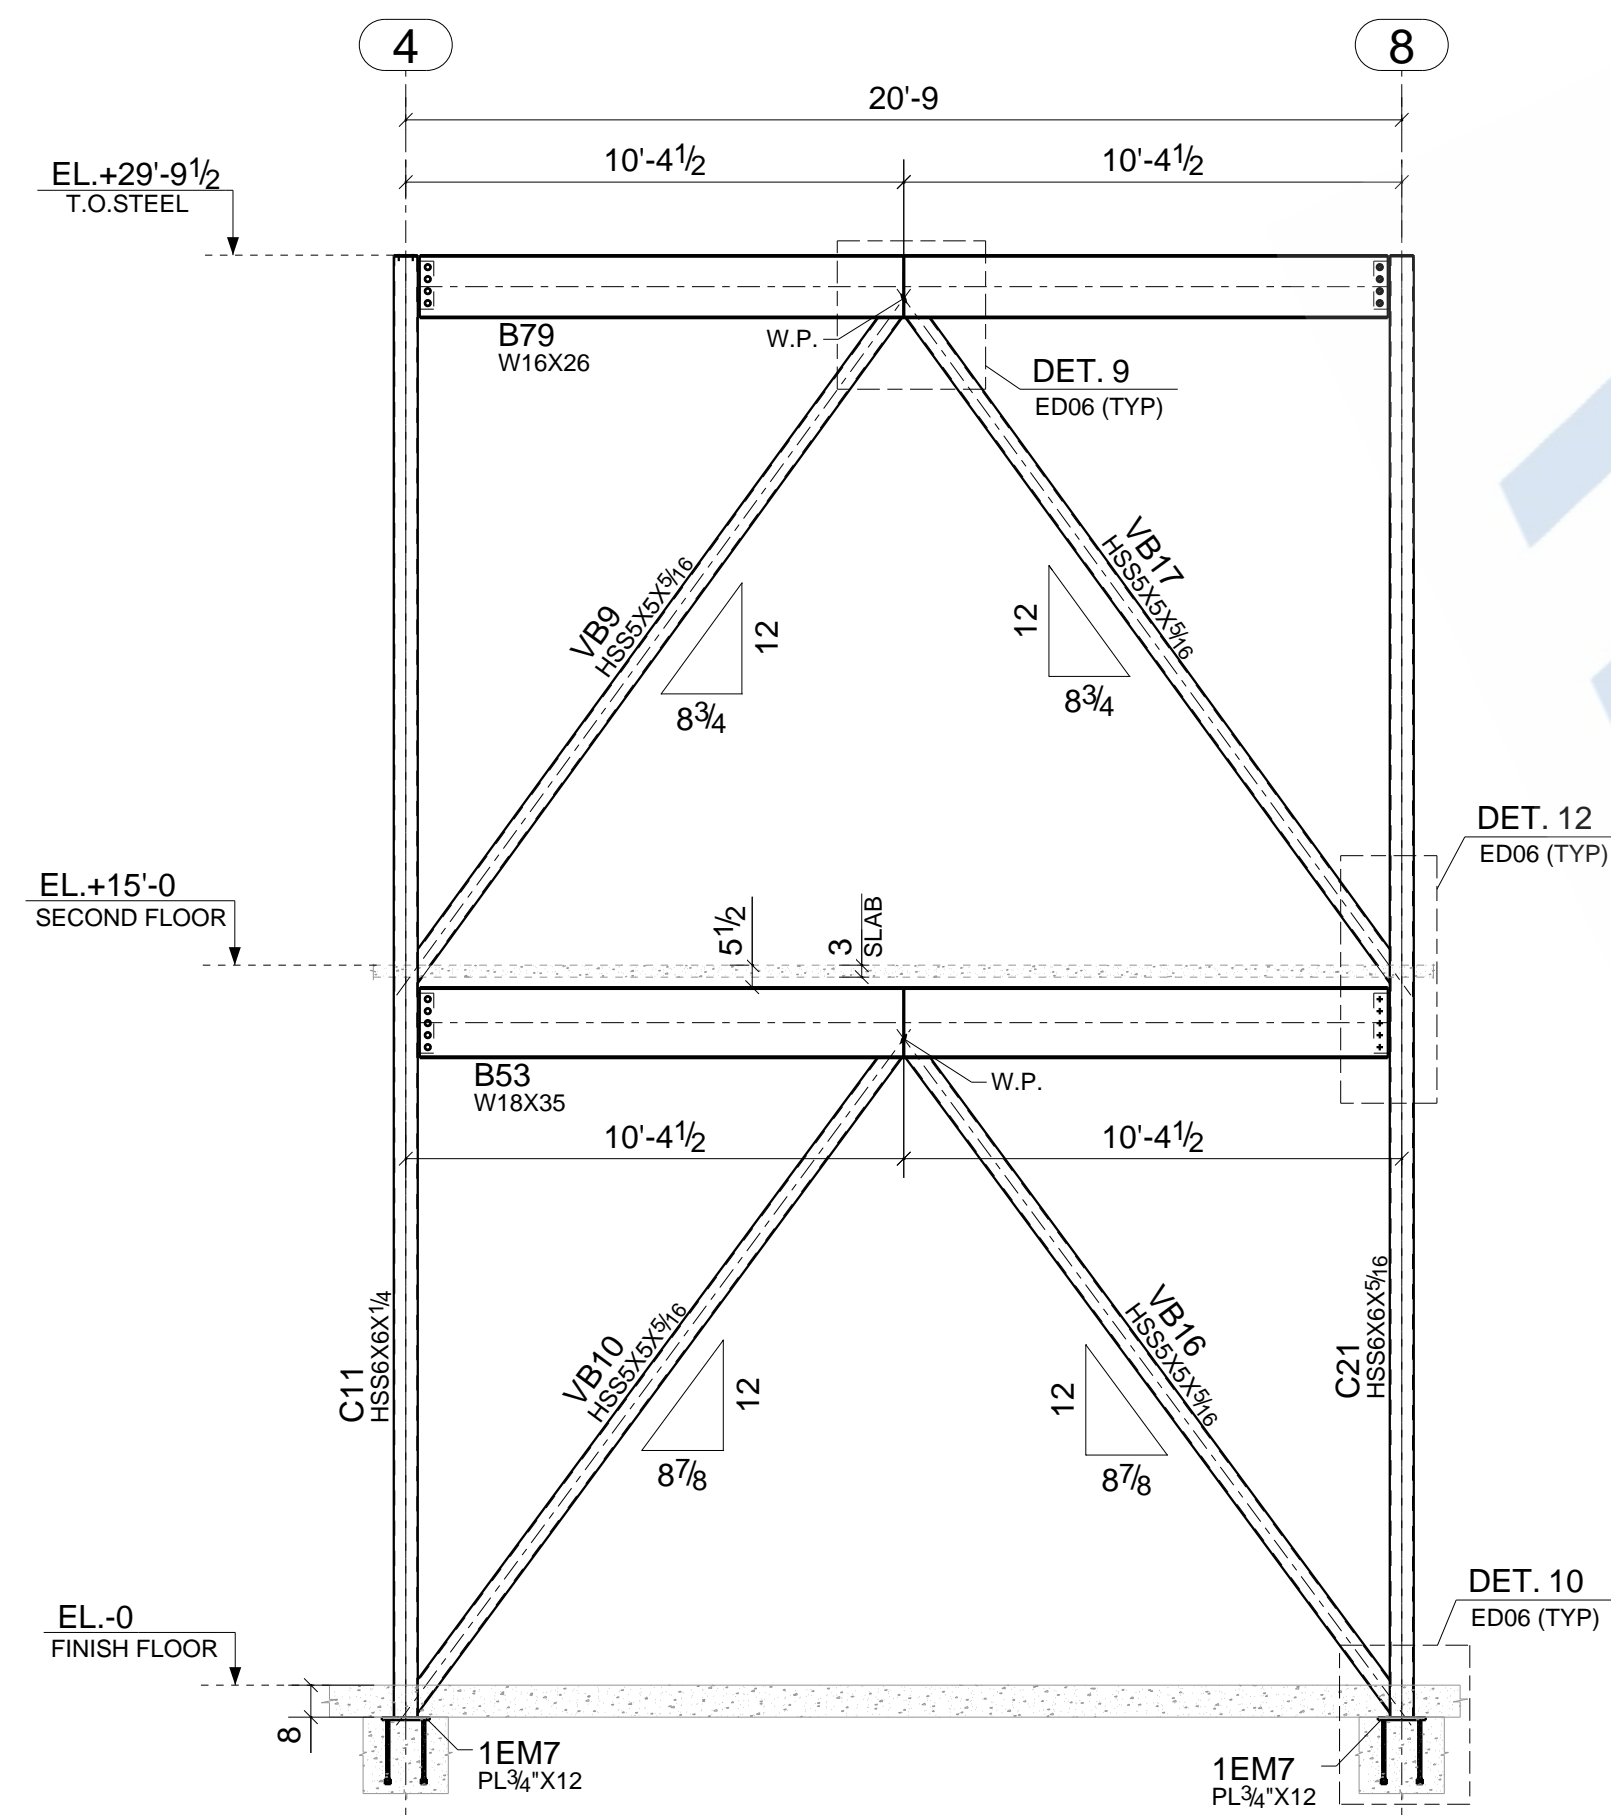


SECTION J1 - J1
BRACE ELEVATION ALONG GRIDLINE-P


REV	DESCRIPTION	DATE
DESCRIPTION		SECTION SHEET
PROJECT NAME		NEW ANNEX BUILDING
GC NAME		
DRAWN BY	NSP	JOB No.
DATE DRAWN		DRG No.
		E12

TRUSS STRUCTURES




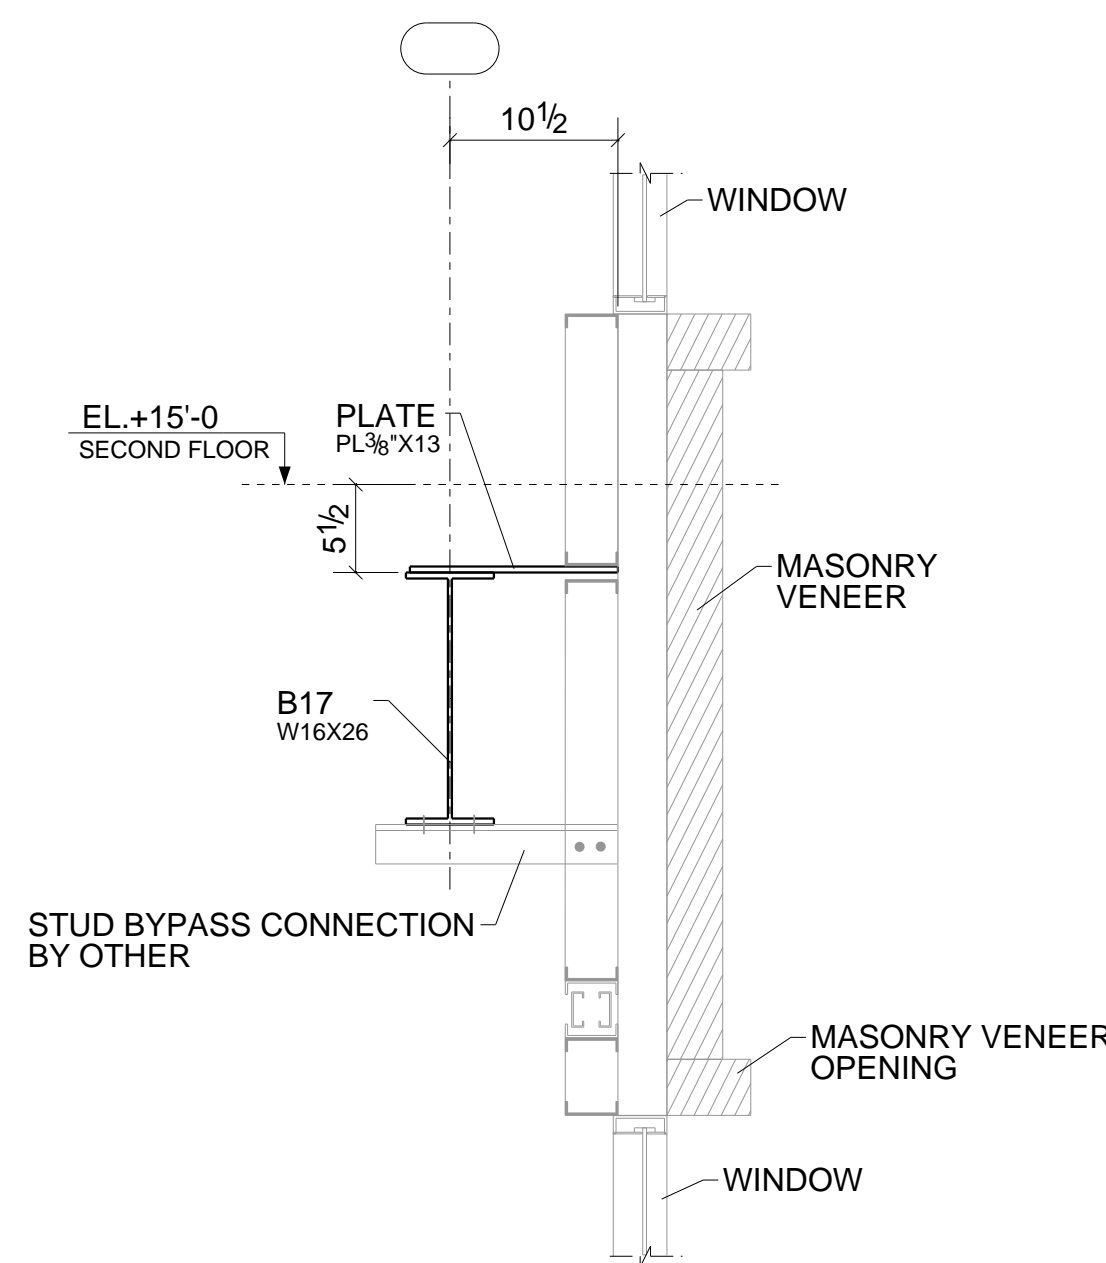


SECTION 1 - 1
SEE E02

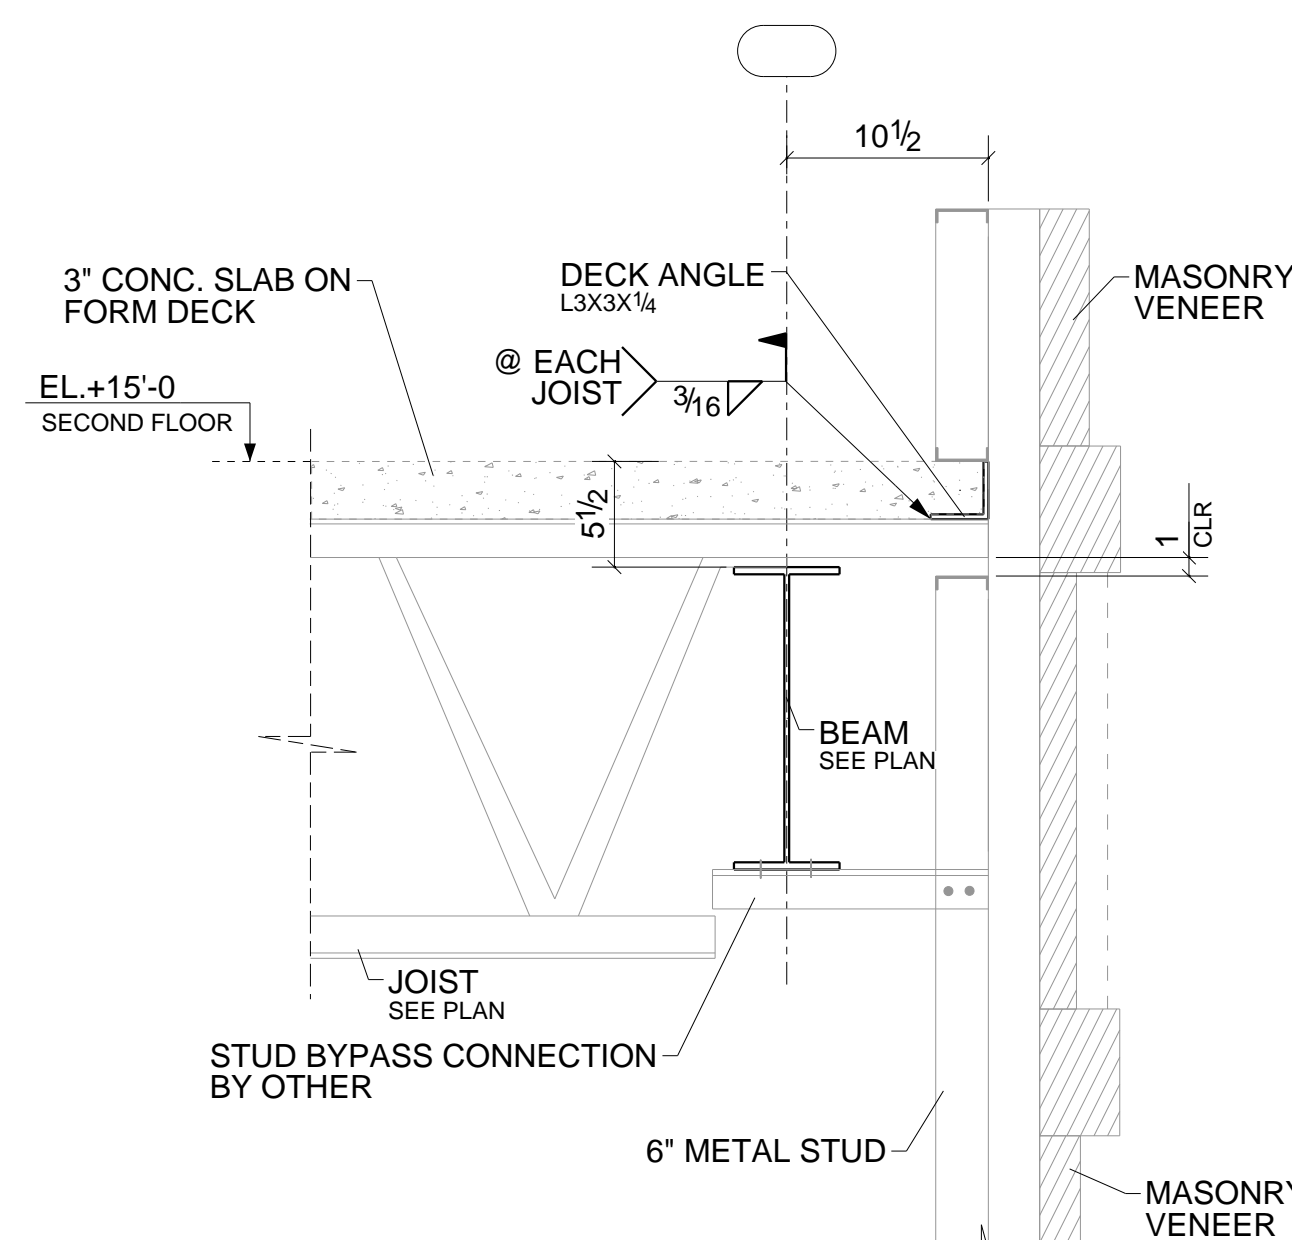


SECTION 2 - 2
SEE E02,E06

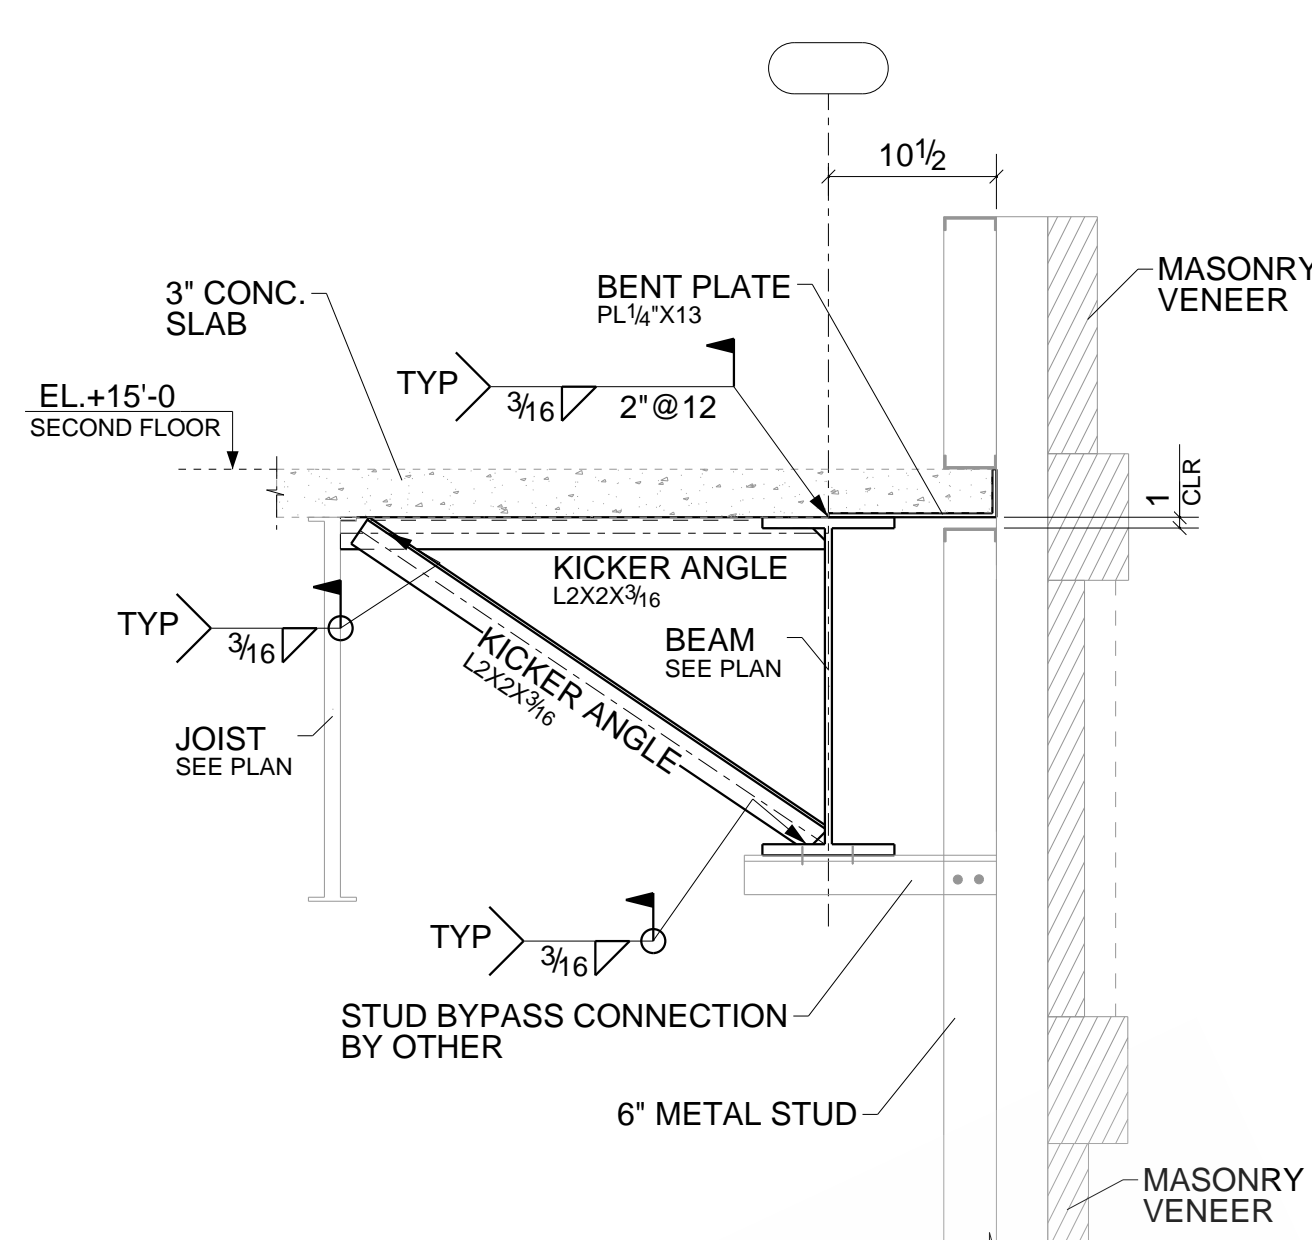


SECTION 3 - 3
SEE E02,E06

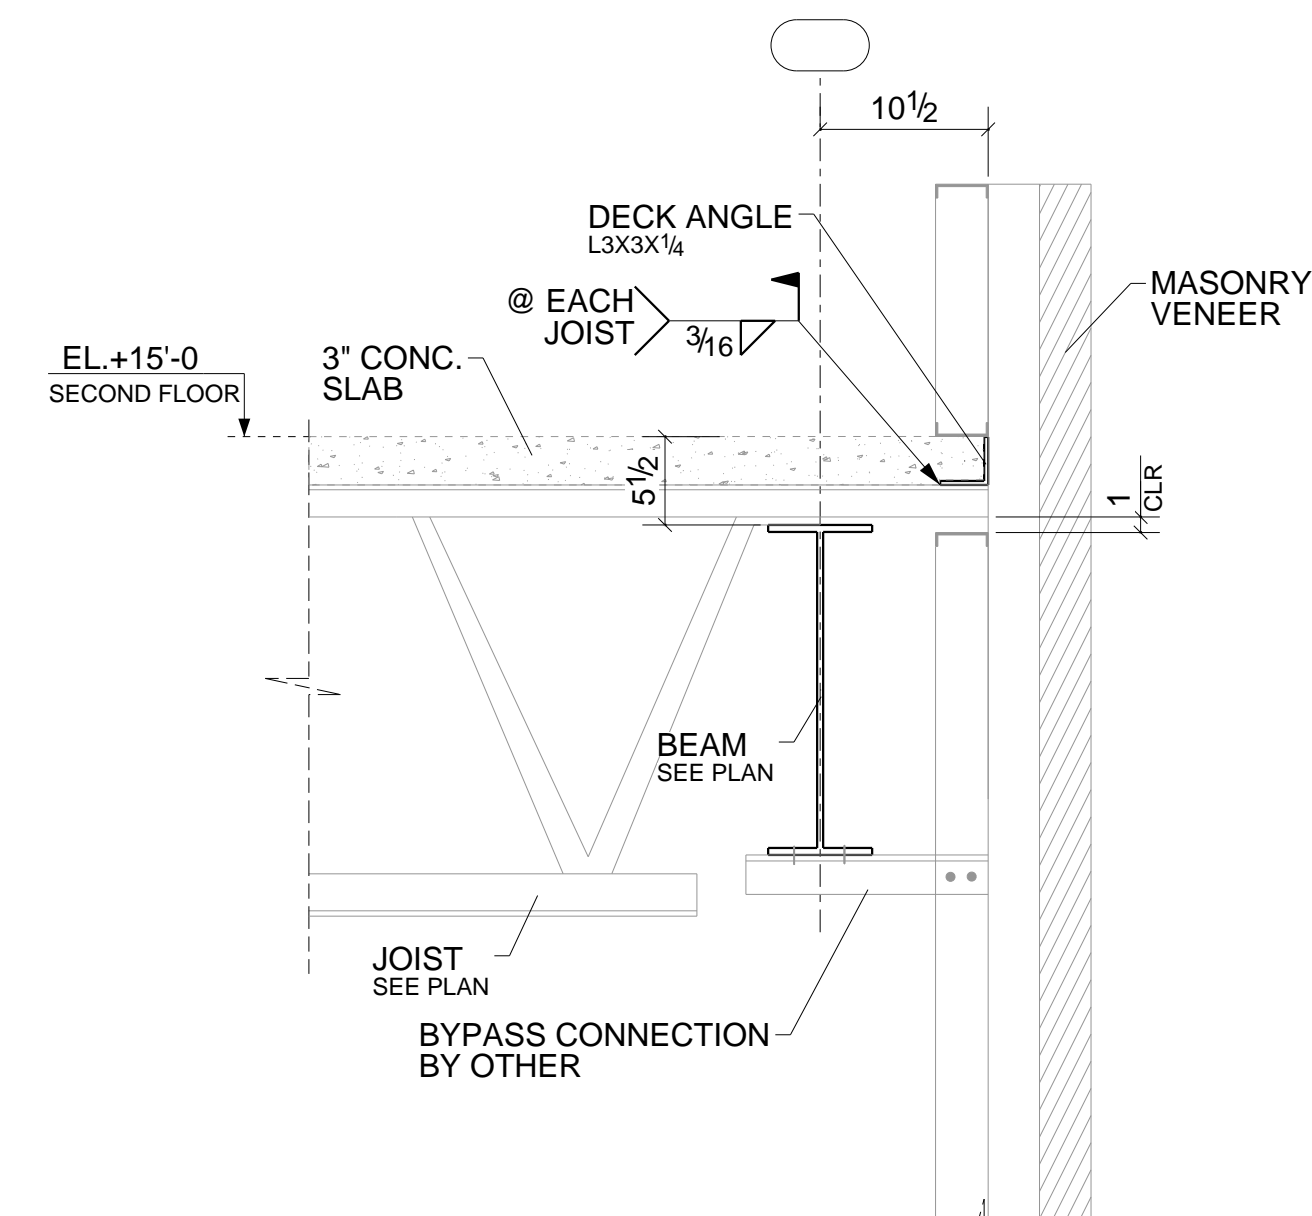


SECTION 4 - 4
SEE E02,E06

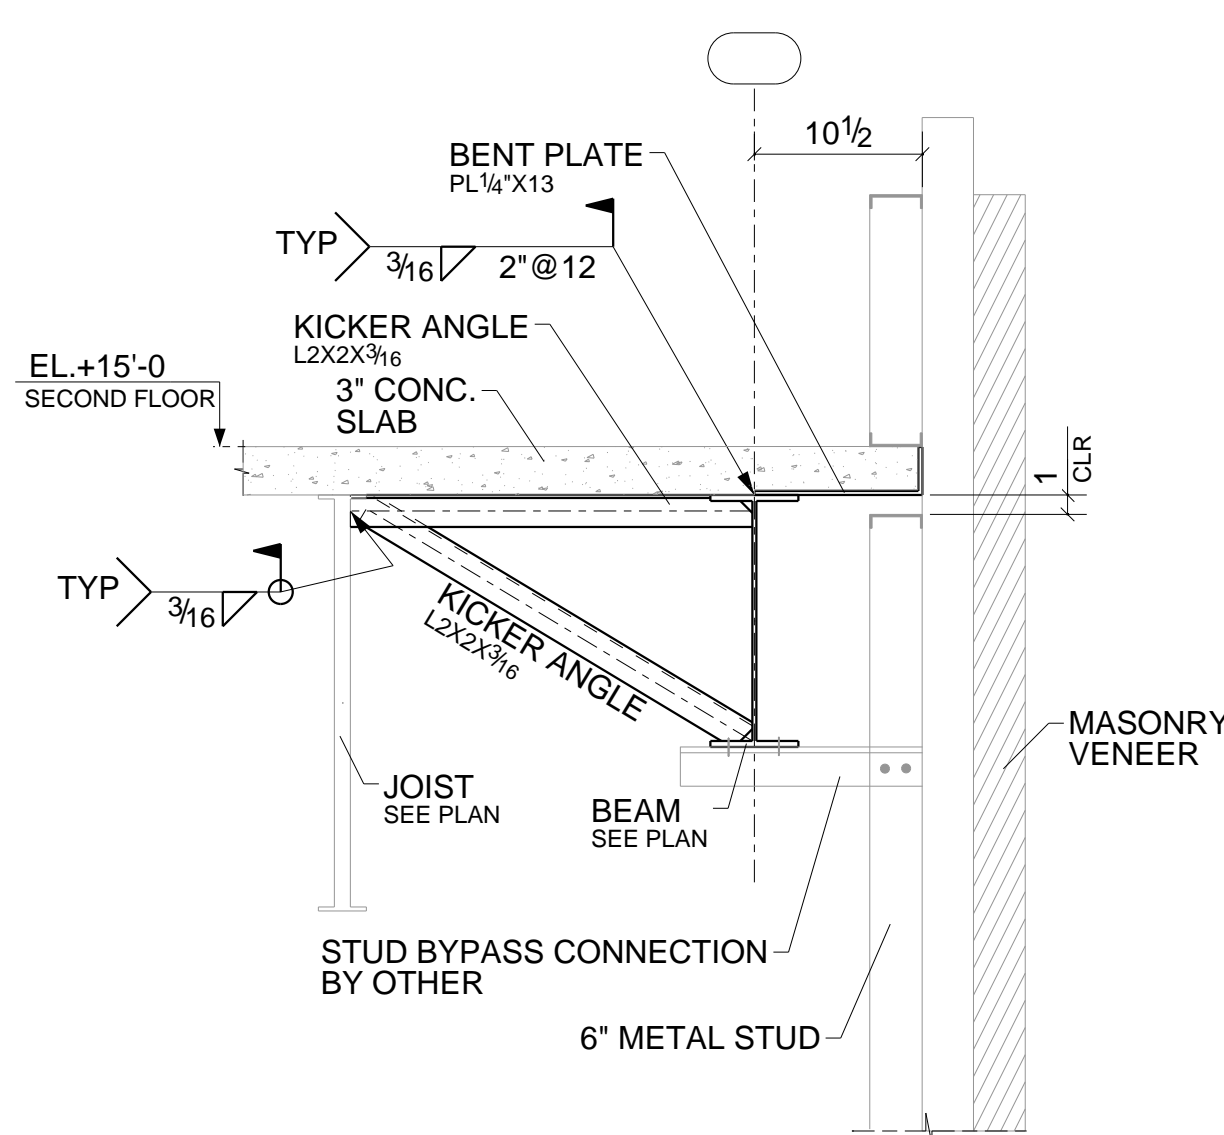


SECTION 5 - 5
SEE E02,E06

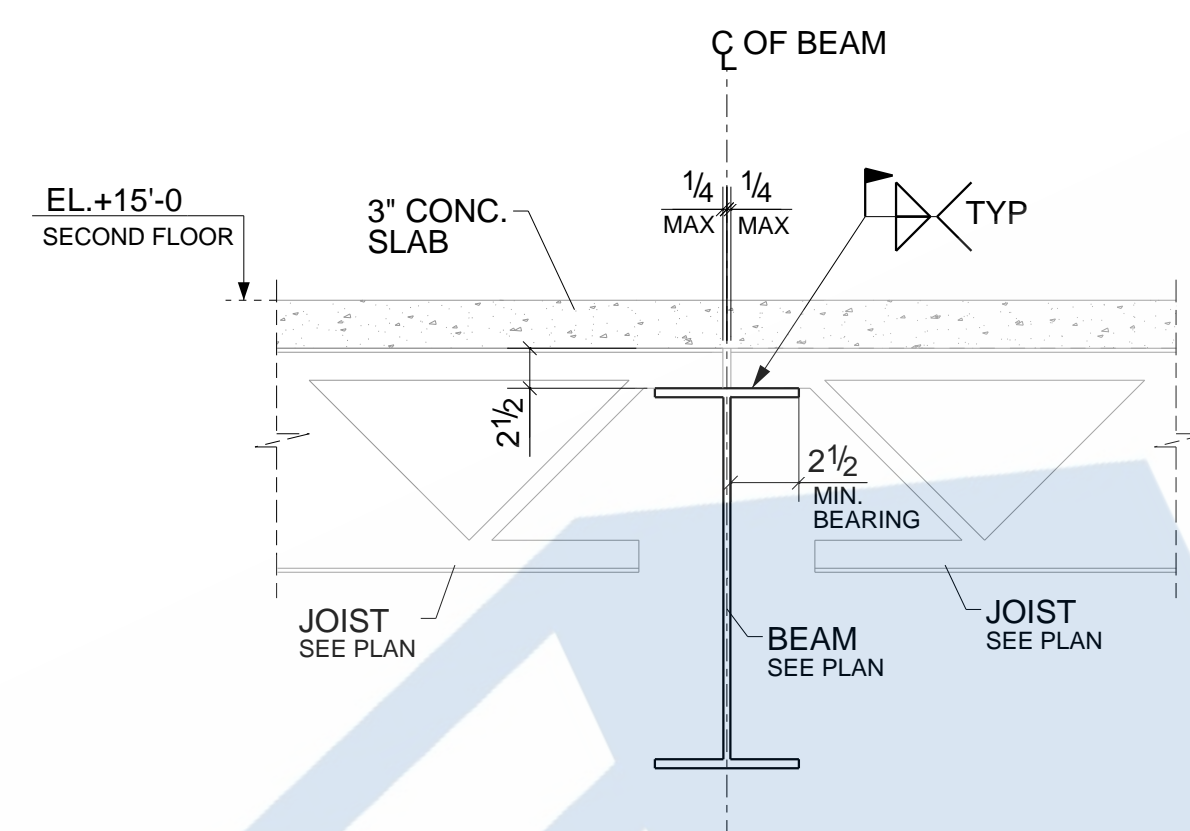


SECTION 6 - 6
SEE E02,E03

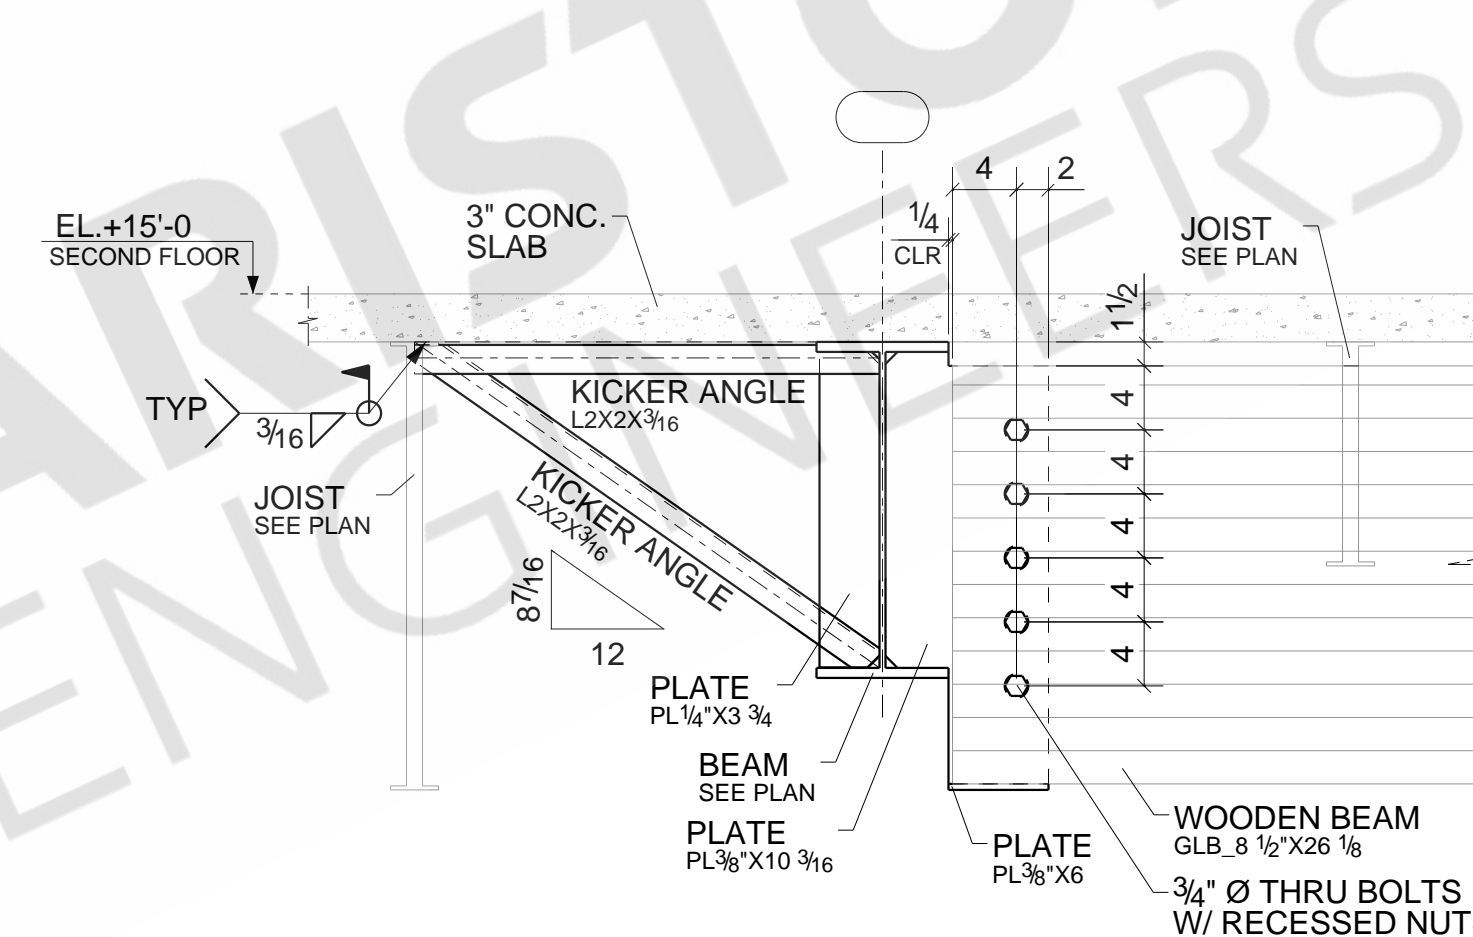


SECTION 7 - 7
SEE E02,E06

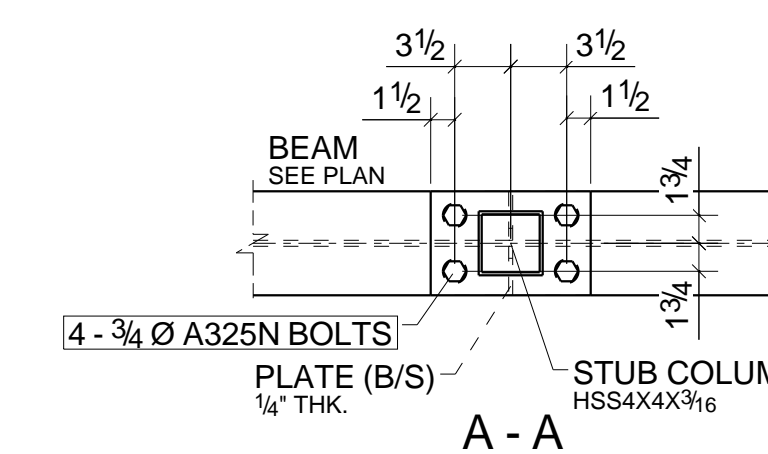


SECTION 8 - 8
SEE E02

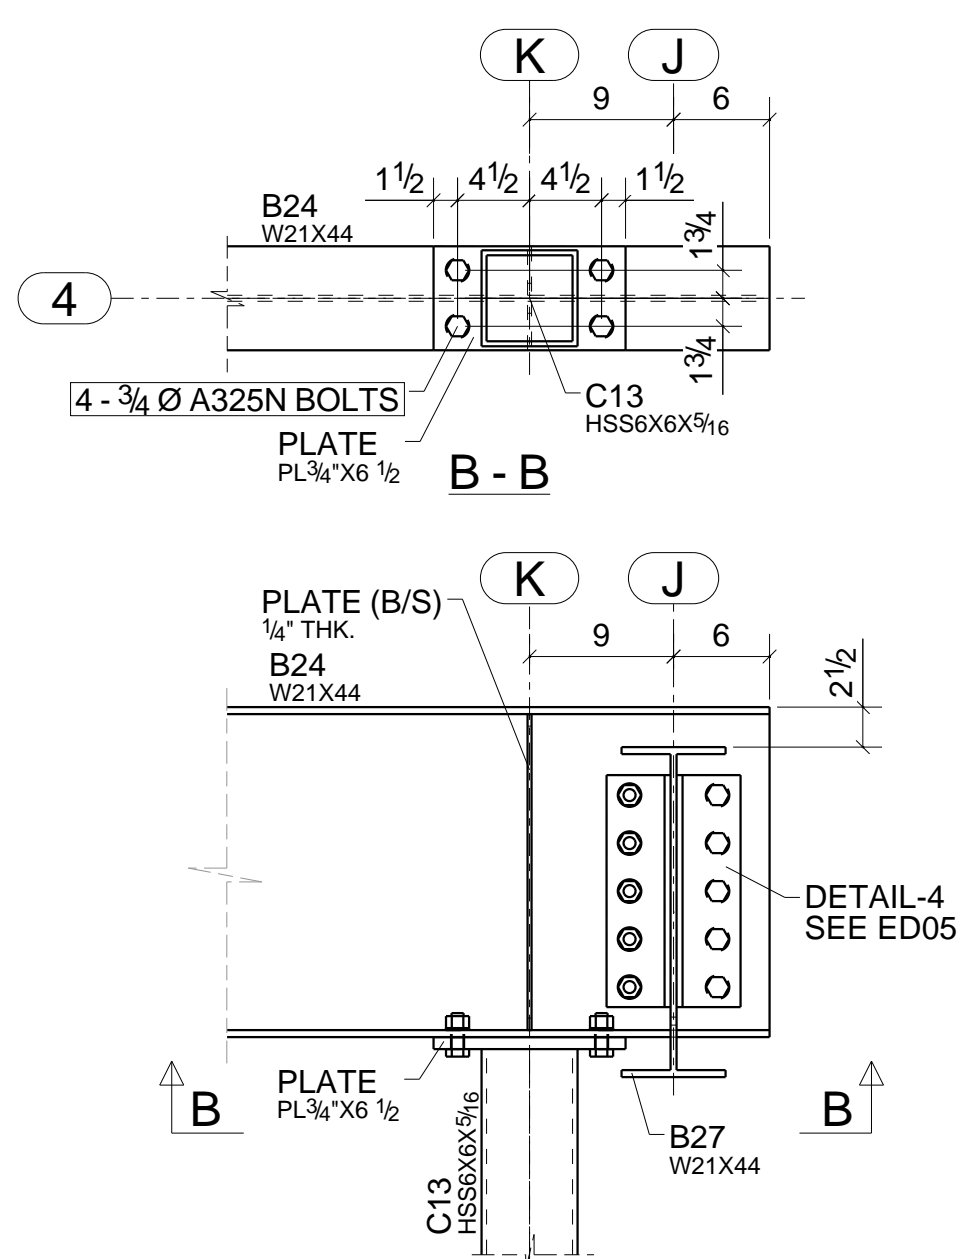

SECTION 9 - 9
SEE E02

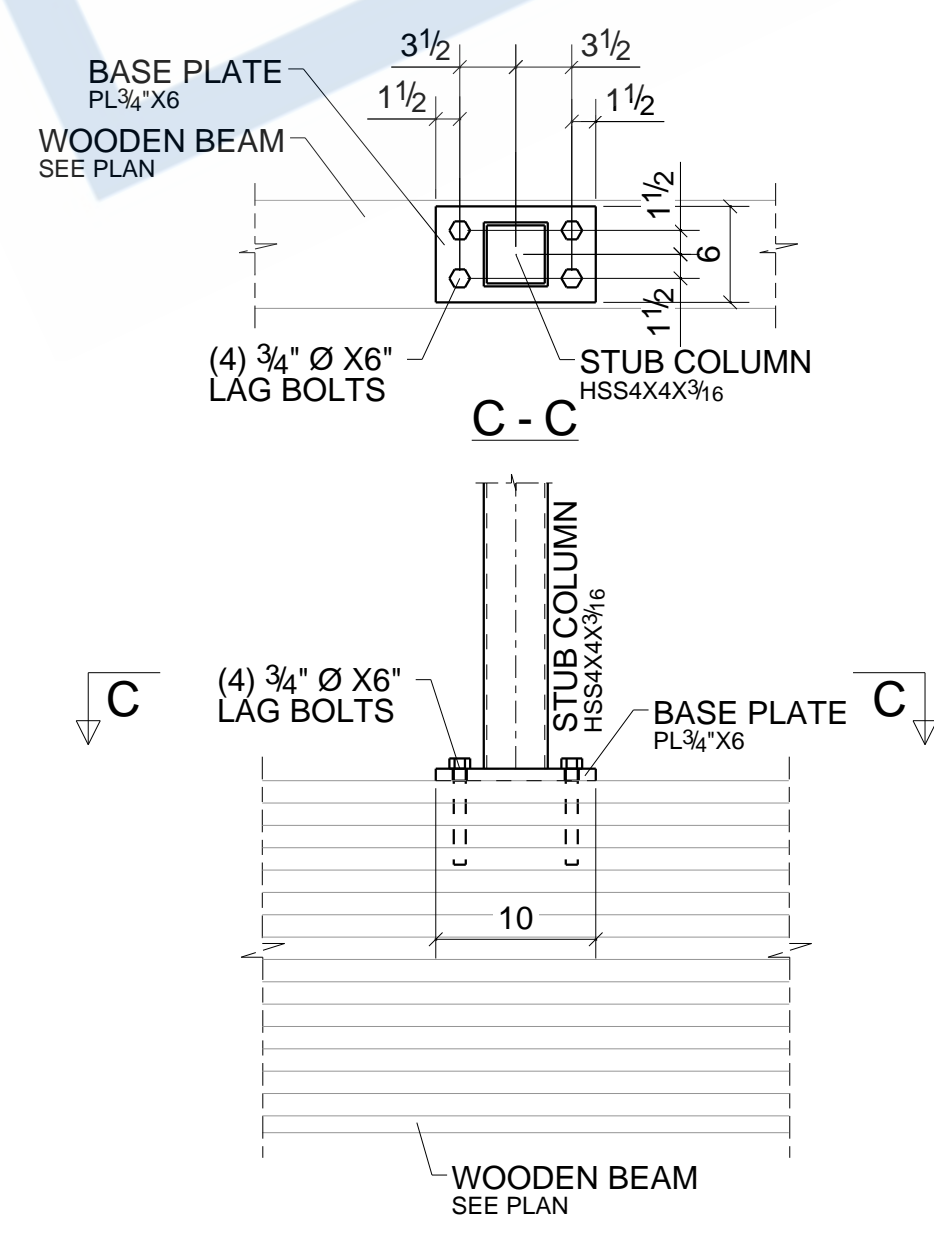


SECTION 10 - 10
SEE E02

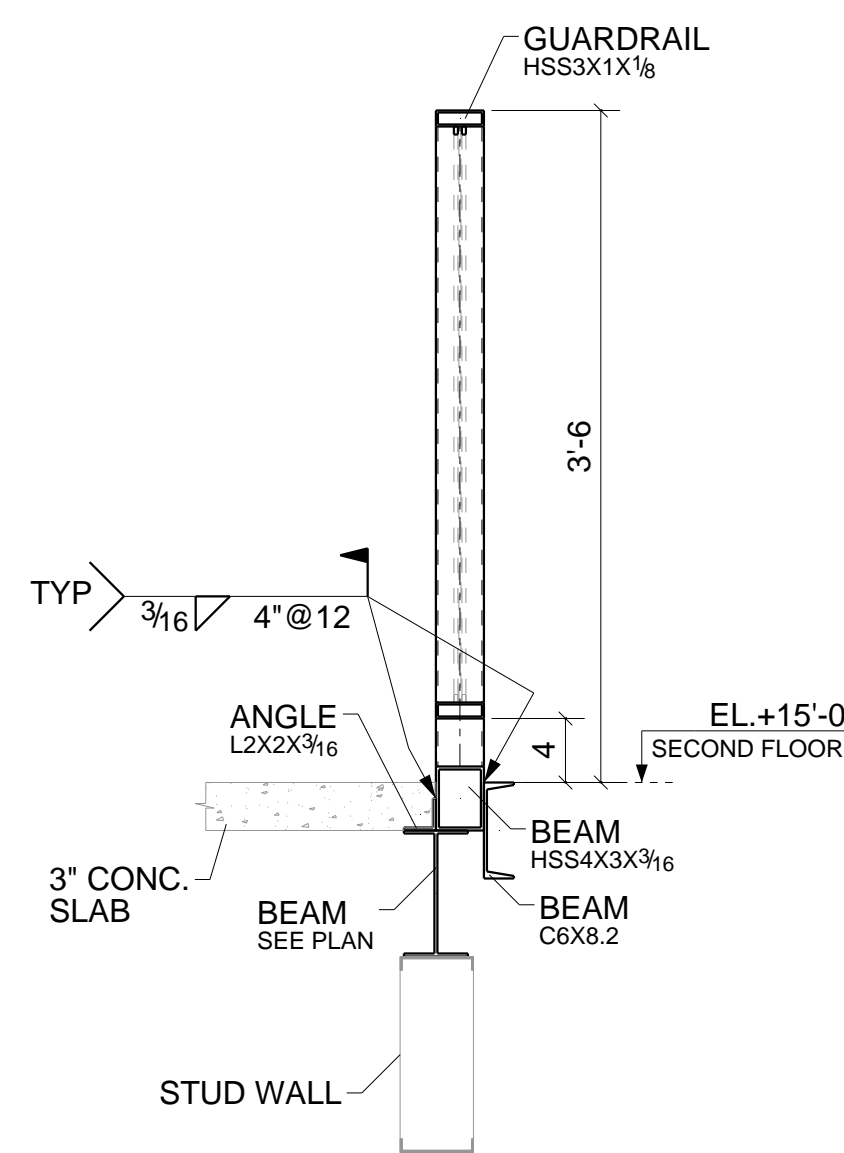


SECTION 11 - 11
SEE E02,E05

REV	DESCRIPTION	DATE


DESCRIPTION	DETAIL SHEET
PROJECT NAME	NEW ANNEX BUILDING
GC NAME	
DRAWN BY	NSP
DATE DRAWN	
	JOB No.
	DRG No.
	ED01

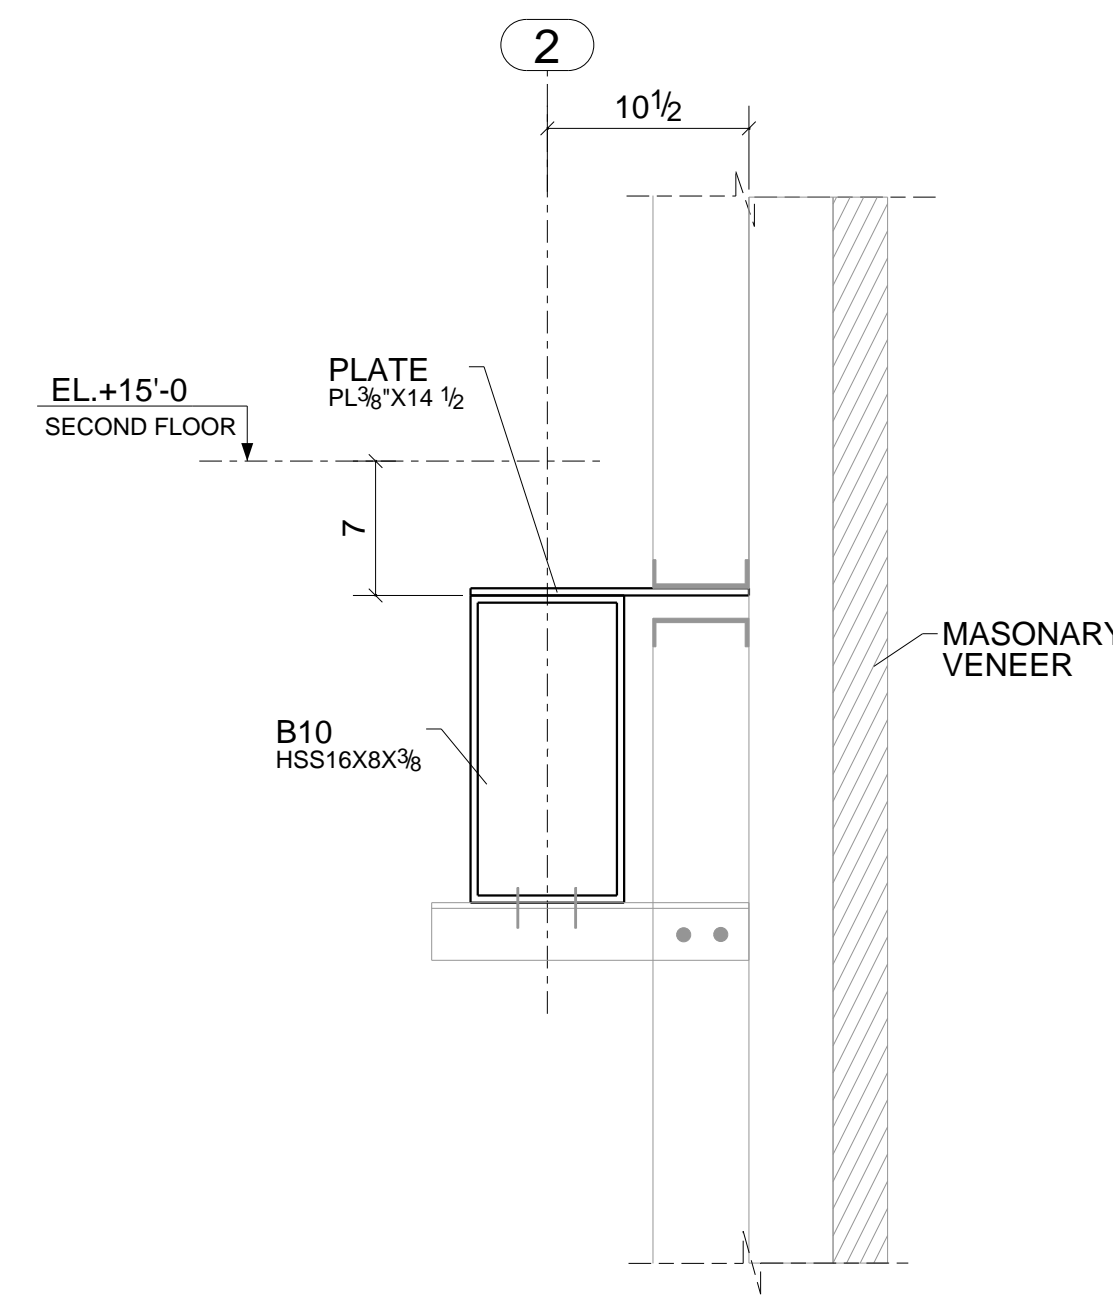


SECTION 12 - 12
SEE E02

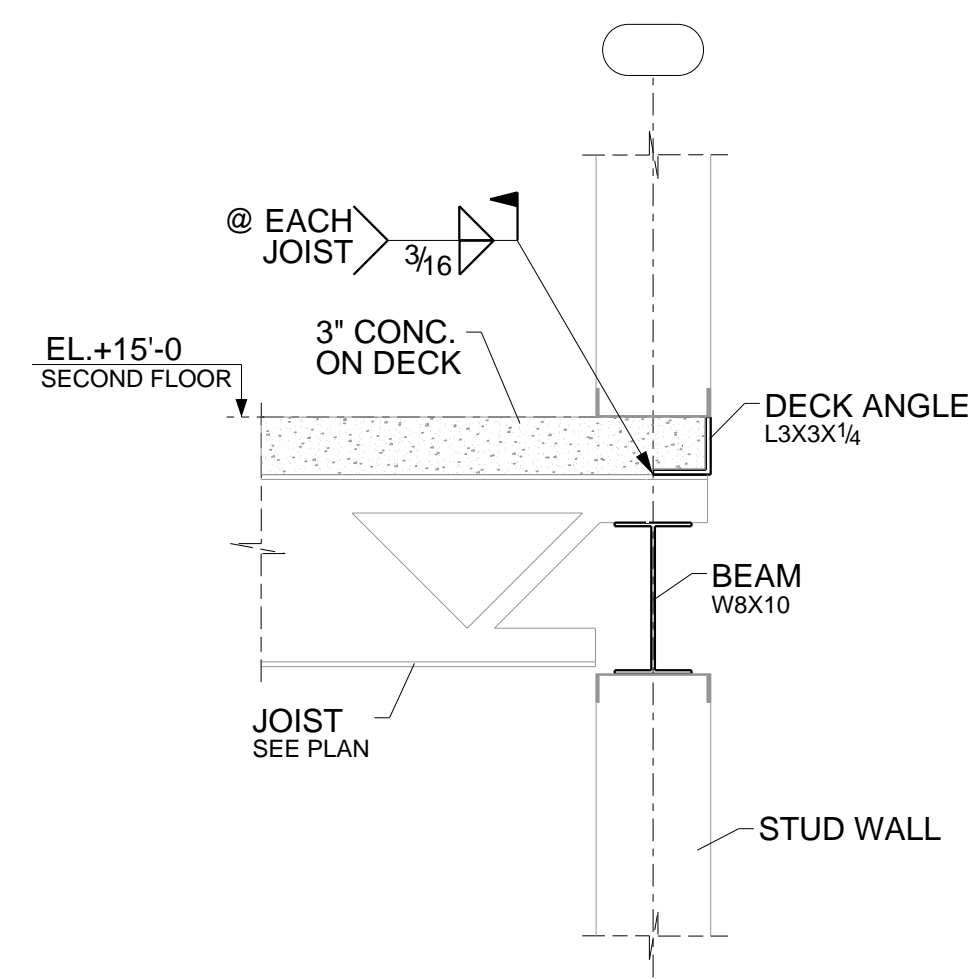


SECTION 13 - 13
SEE E02, E03, E06

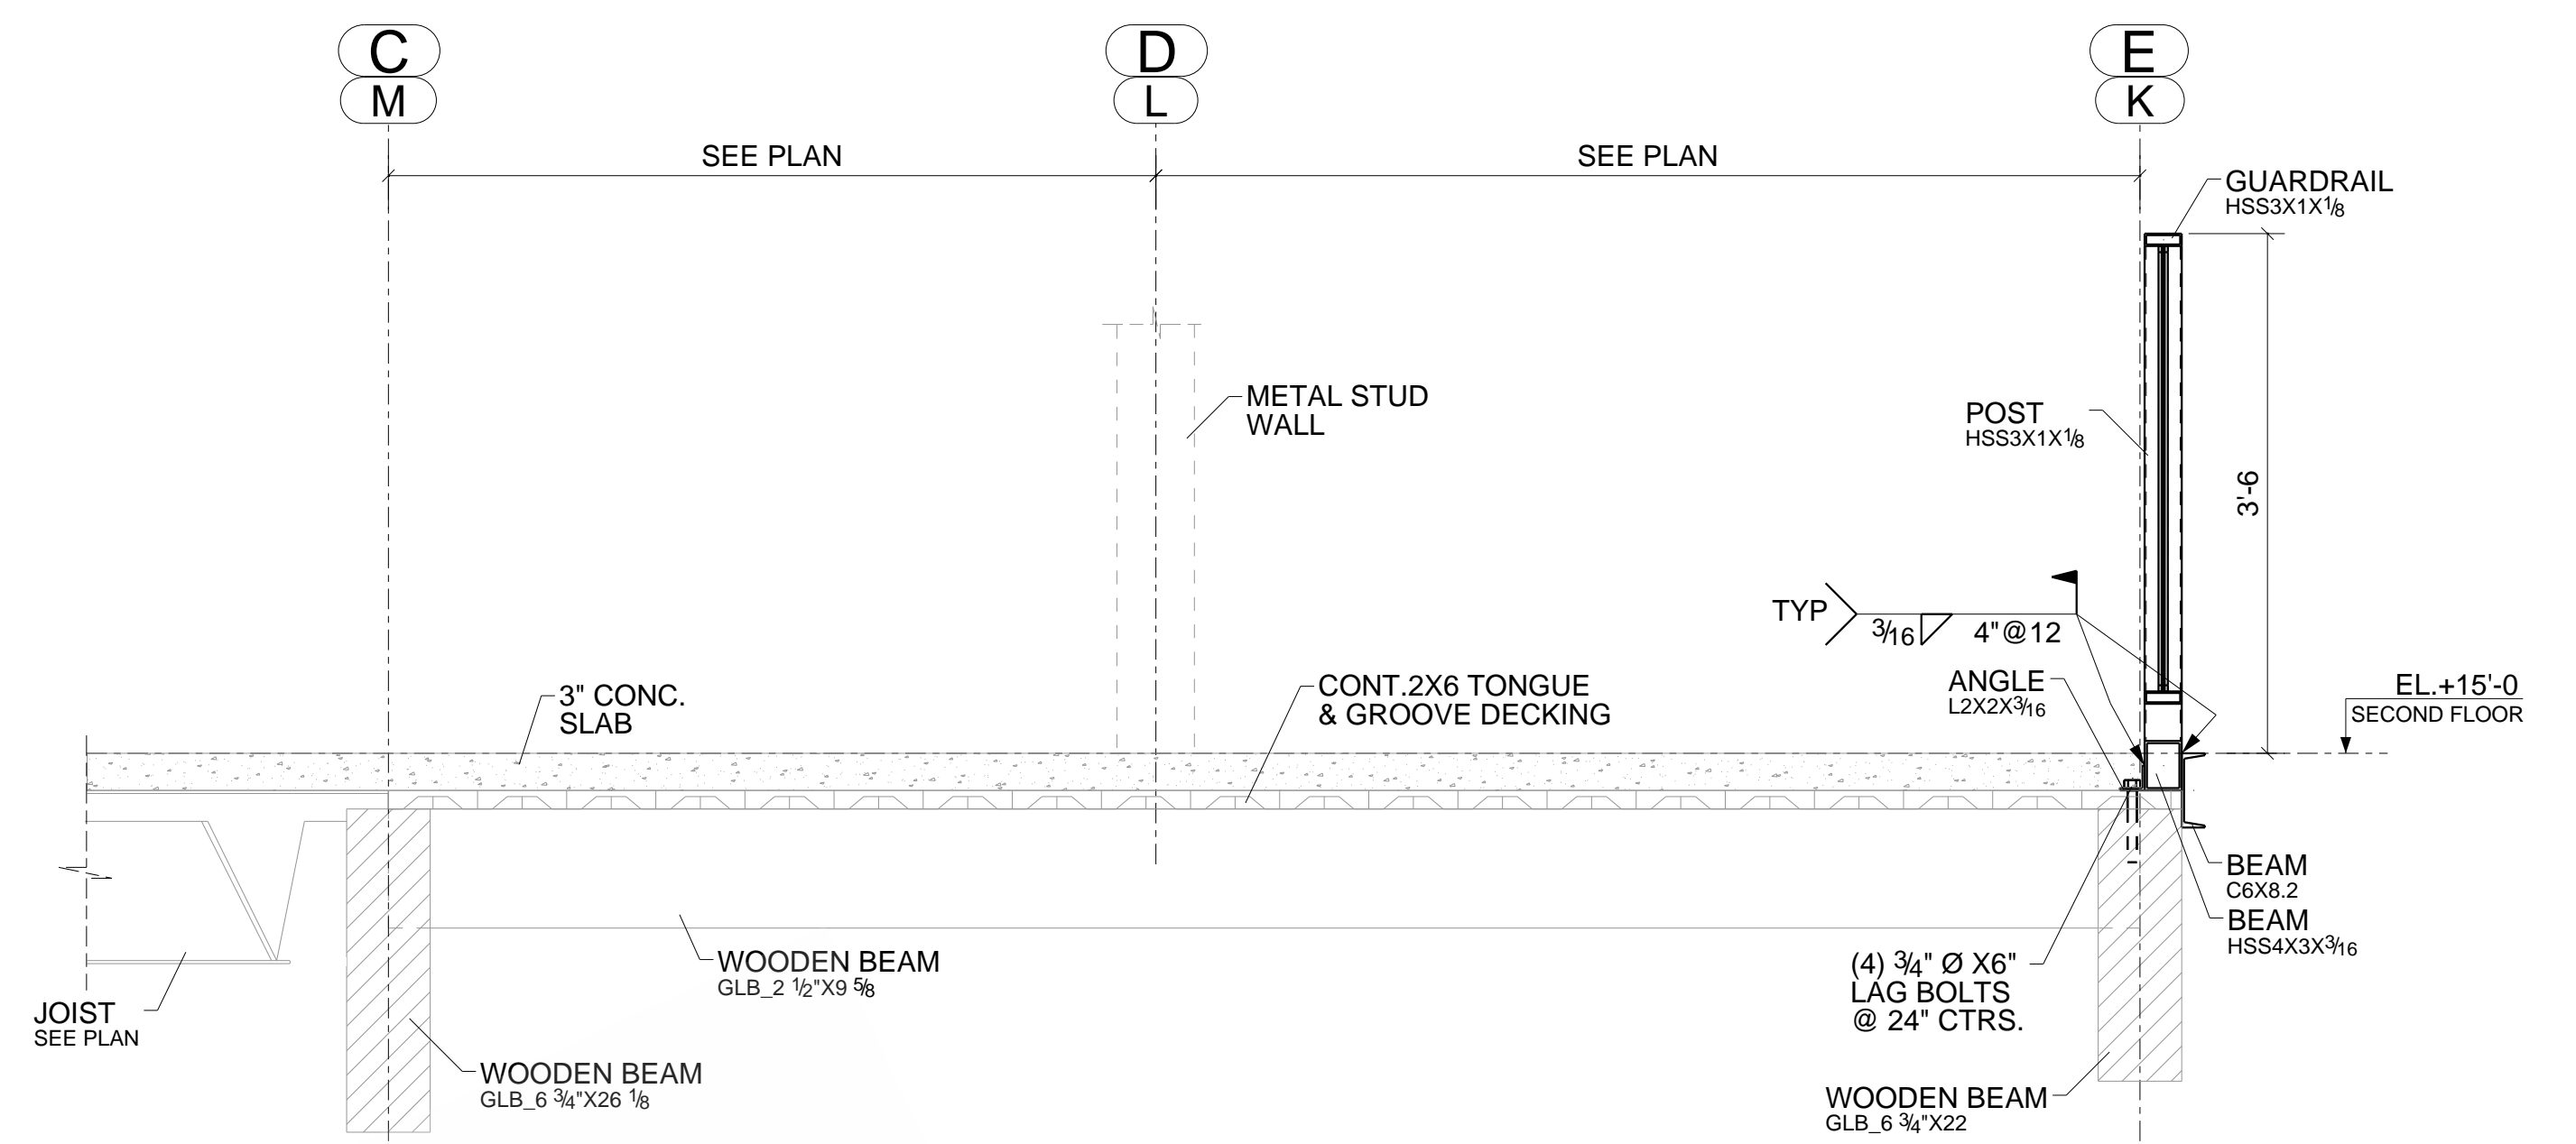


SECTION 14 - 14
SEE E02, E05

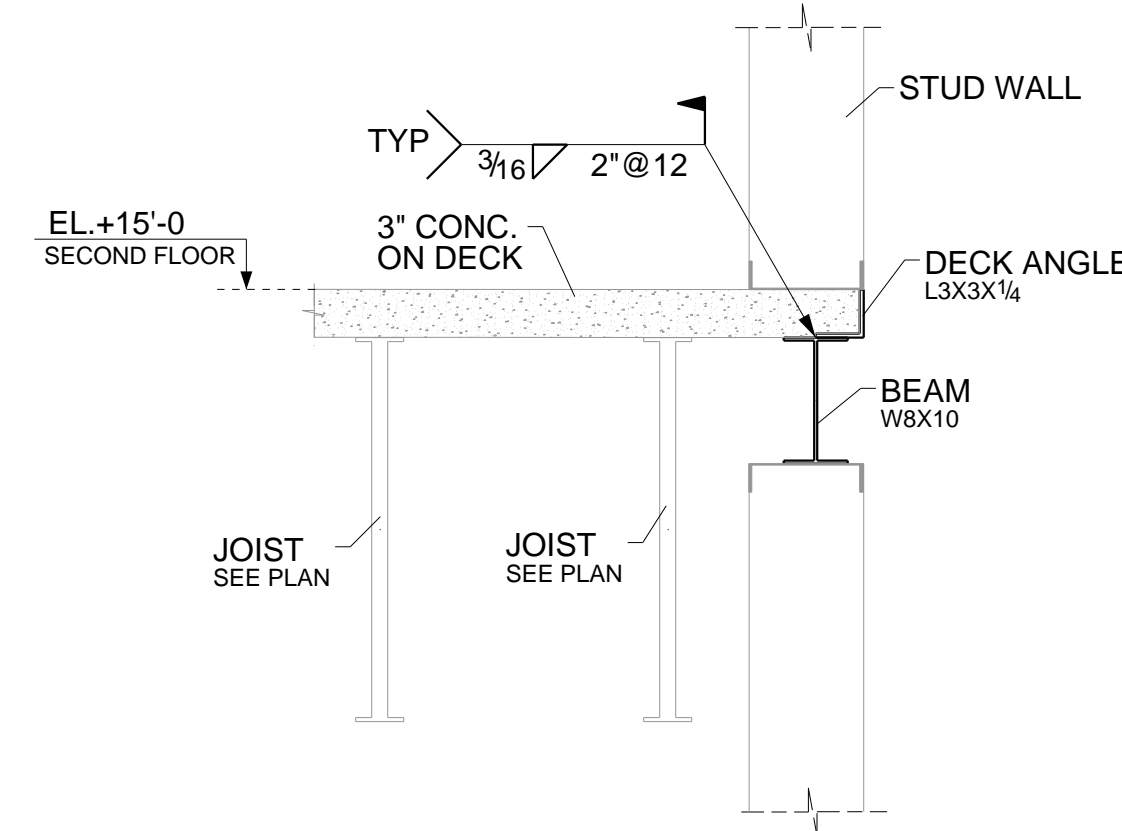


SECTION 15 - 15
SEE E02, E06

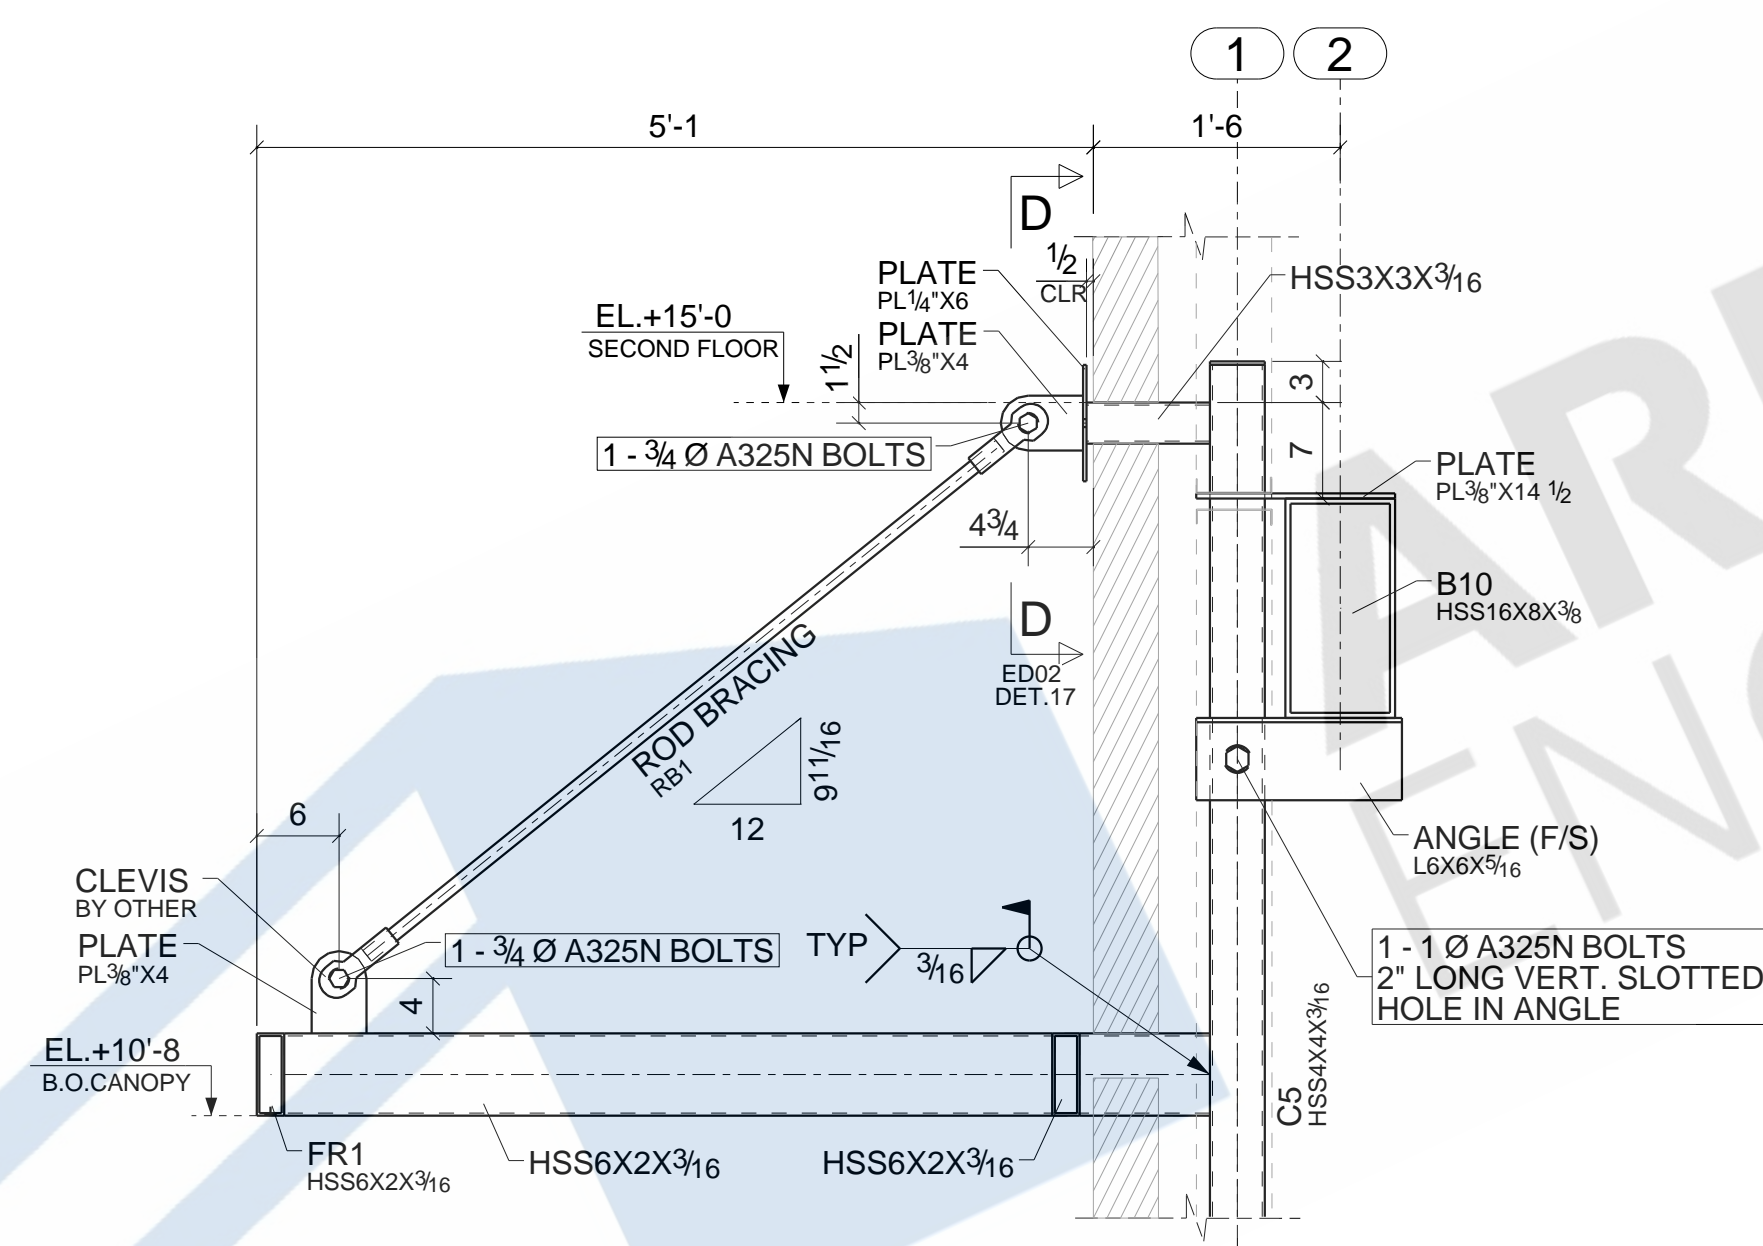


SECTION 16 - 16
SEE E02

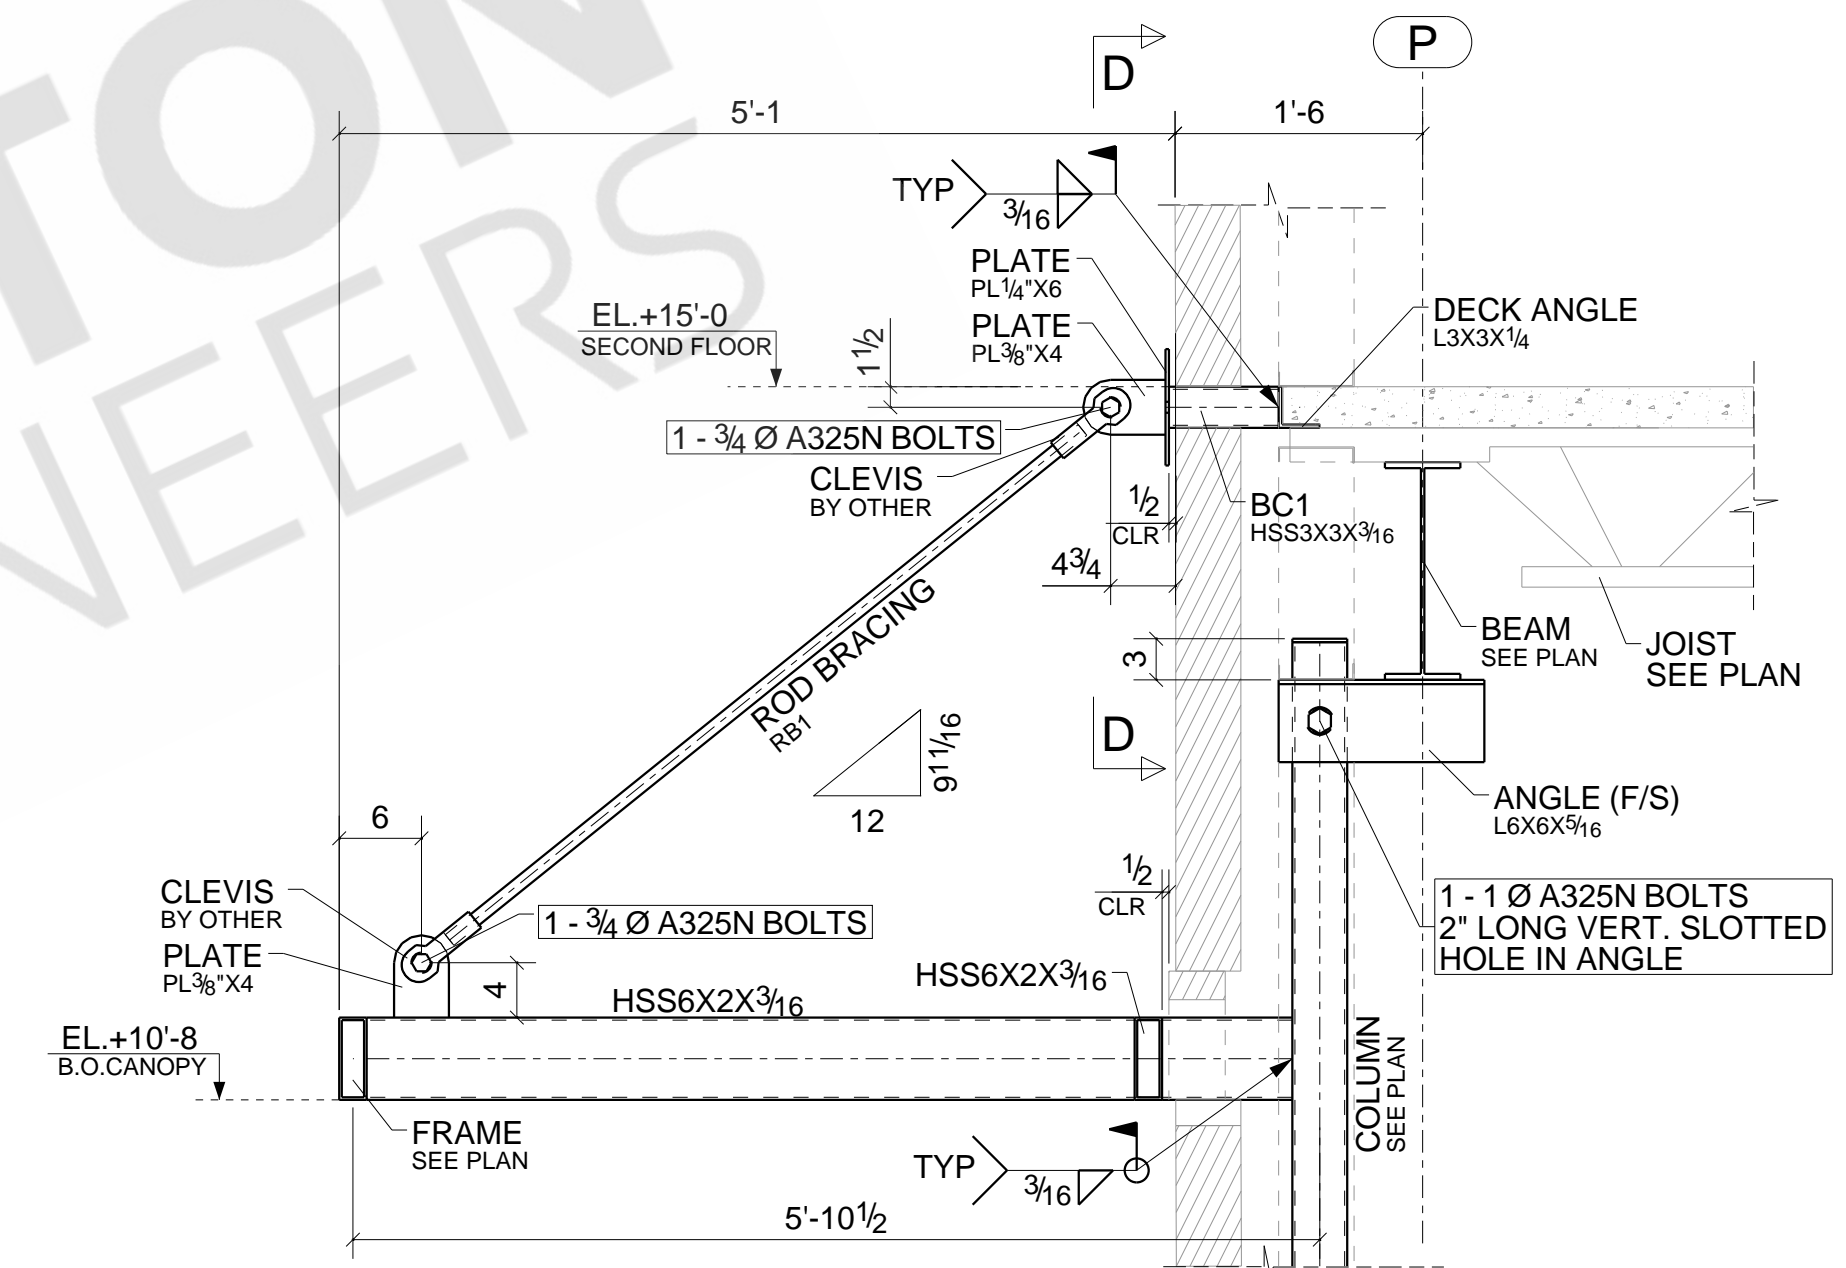


SECTION 17 - 17
SEE E02

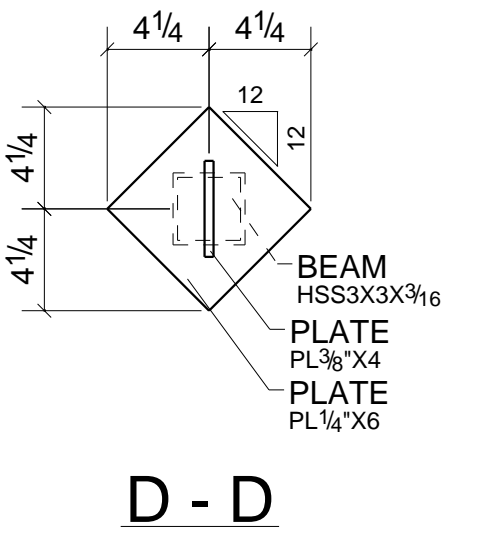

D - D

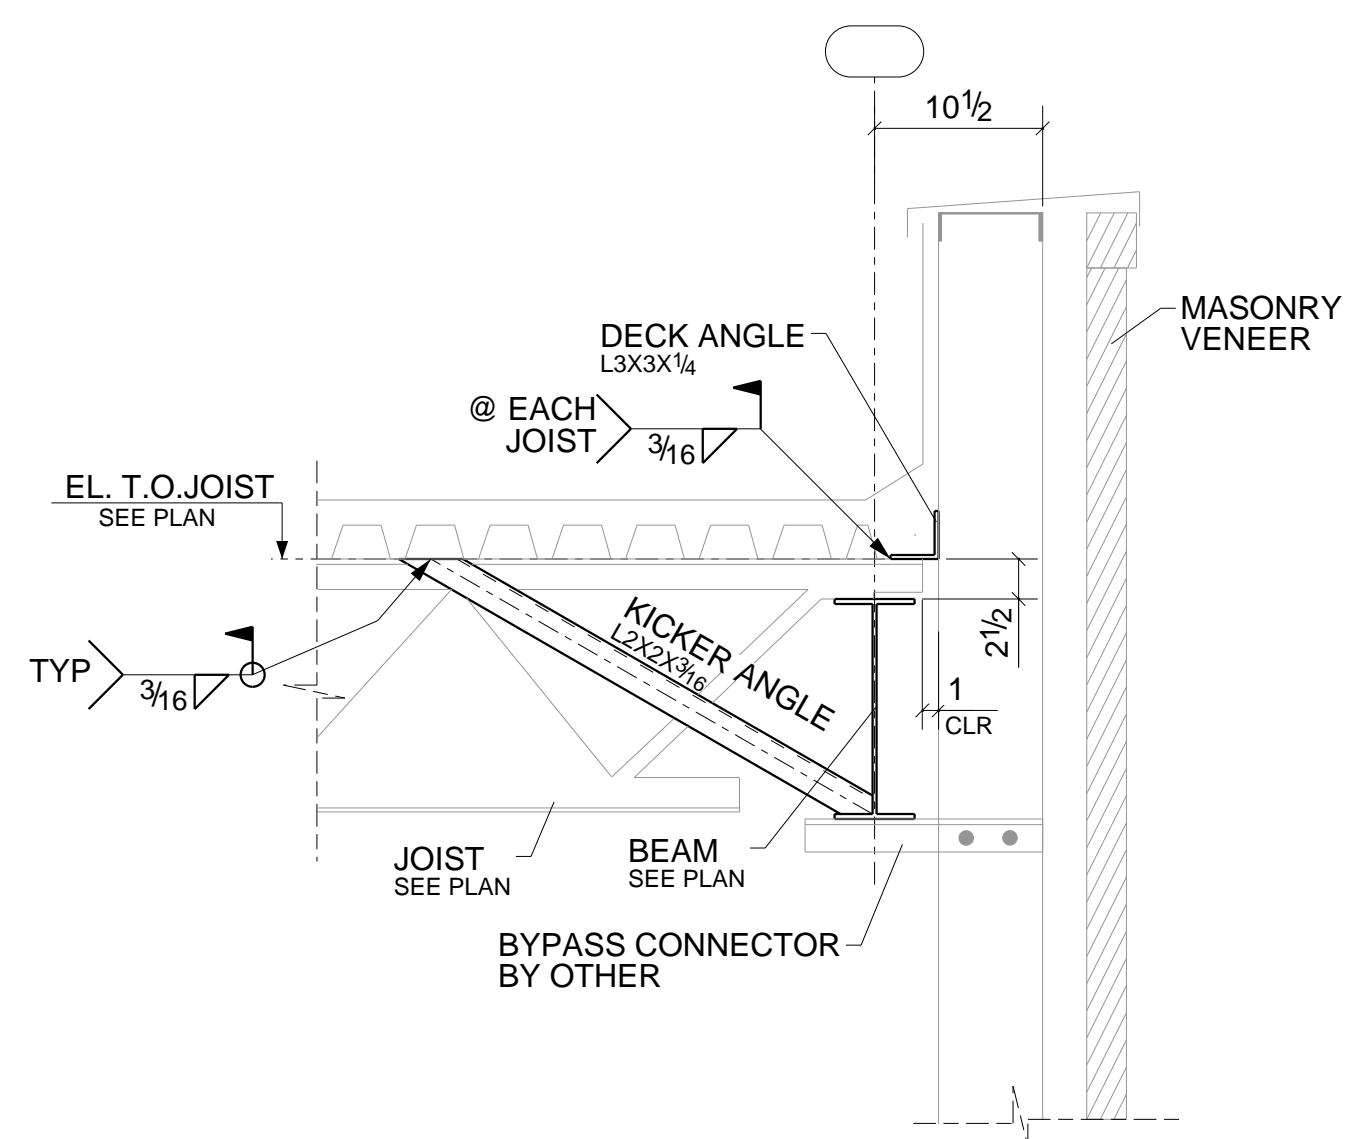


SECTION 18 - 18
SEE E03, E07

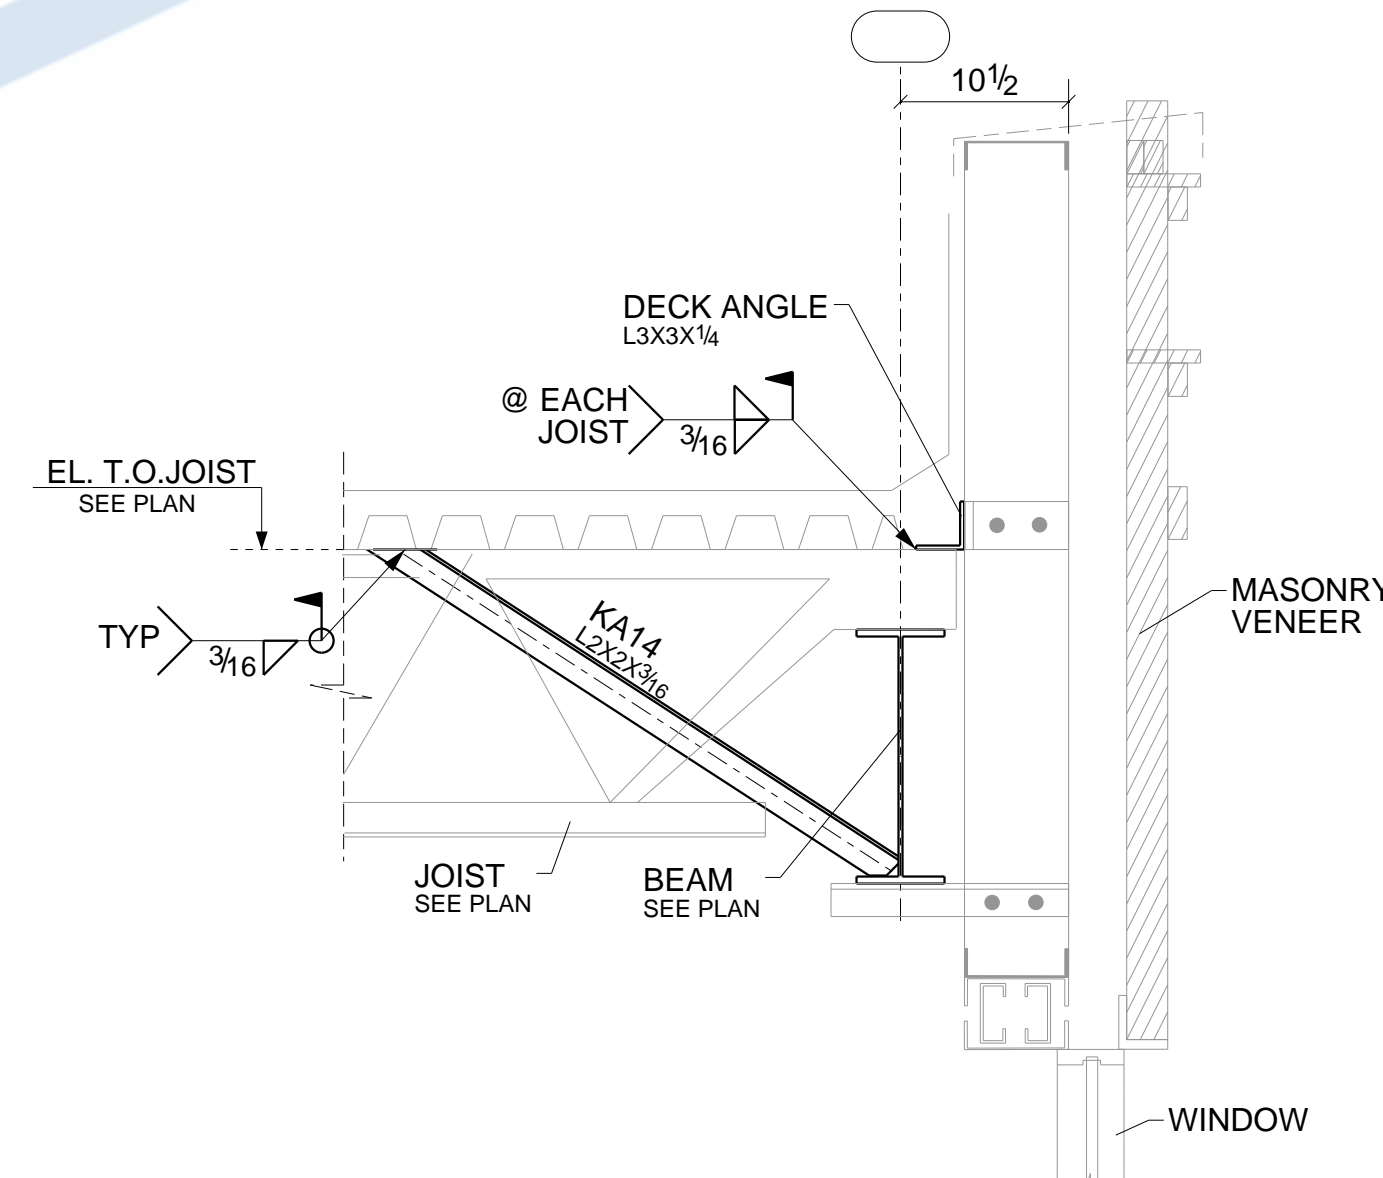


SECTION 19 - 19
SEE E03, E07


REV	DESCRIPTION	DATE
DESCRIPTION: DETAIL SHEET		
PROJECT NAME: NEW ANNEX BUILDING		
GC NAME:		
DRAWN BY: NSP		JOB No.
DATE DRAWN:		DRG. No. ED02

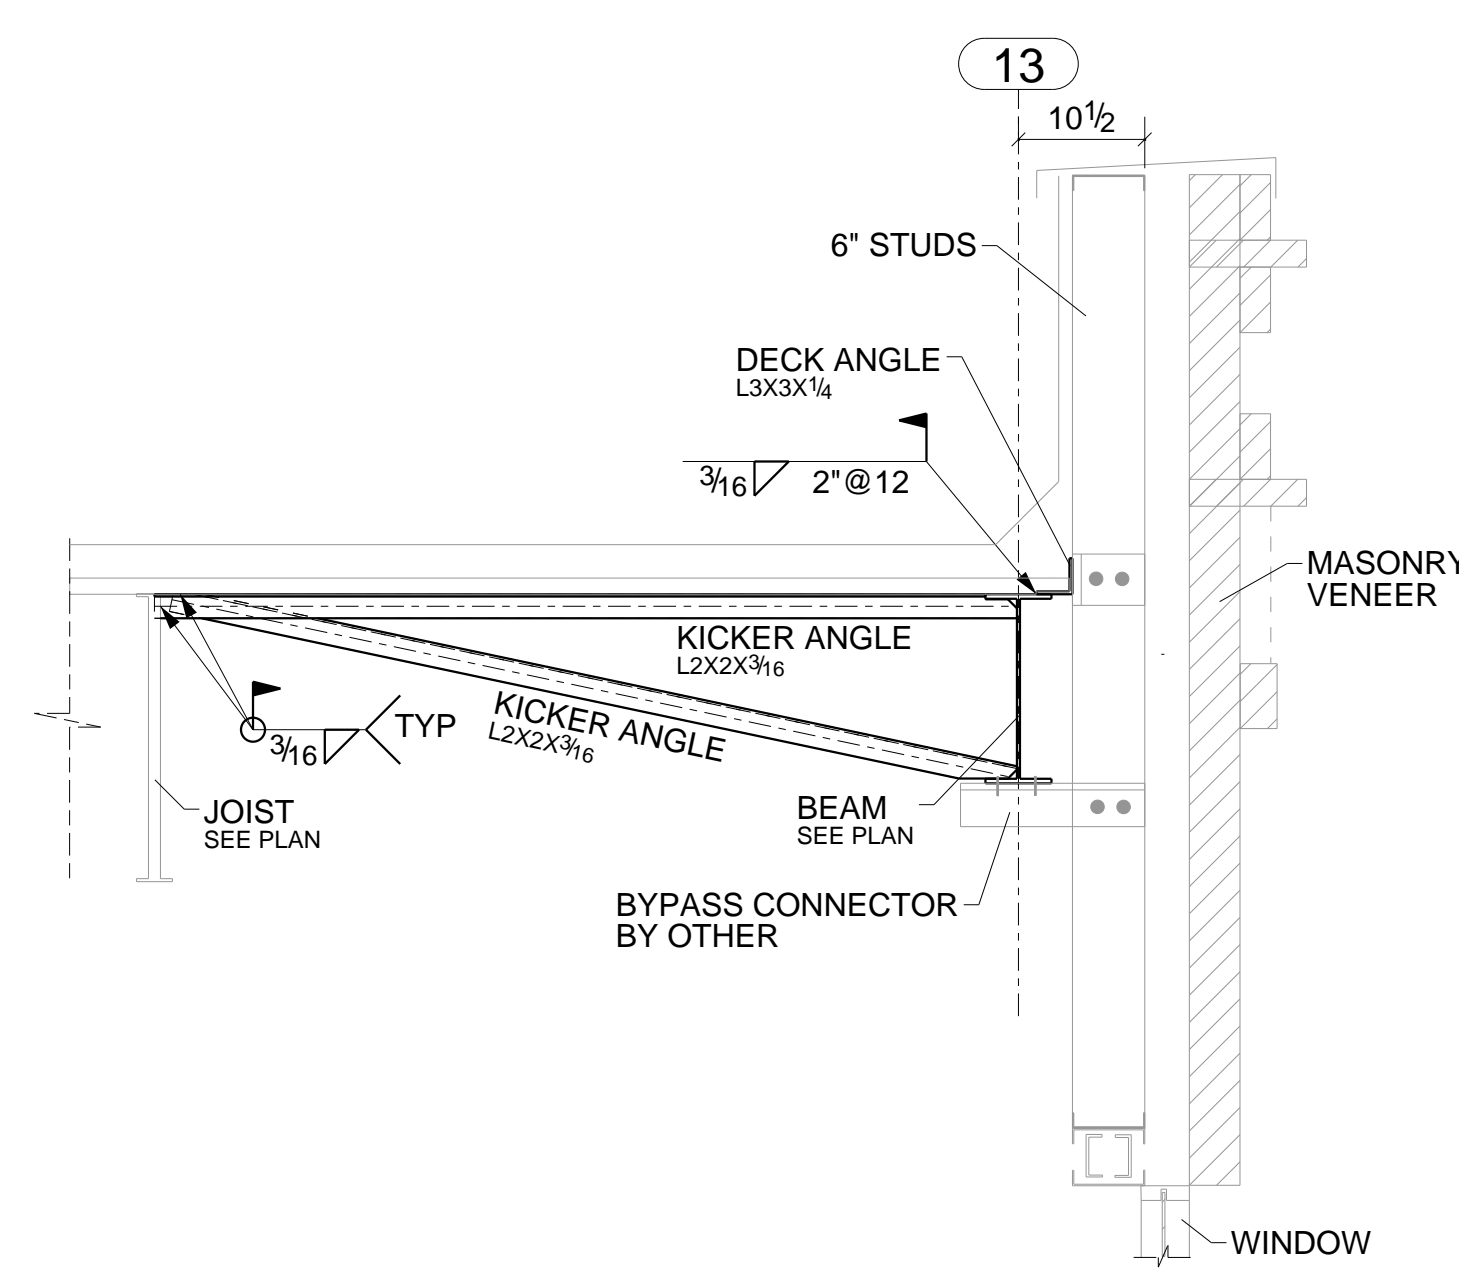


SECTION 20 - 20
SEE E03, E07

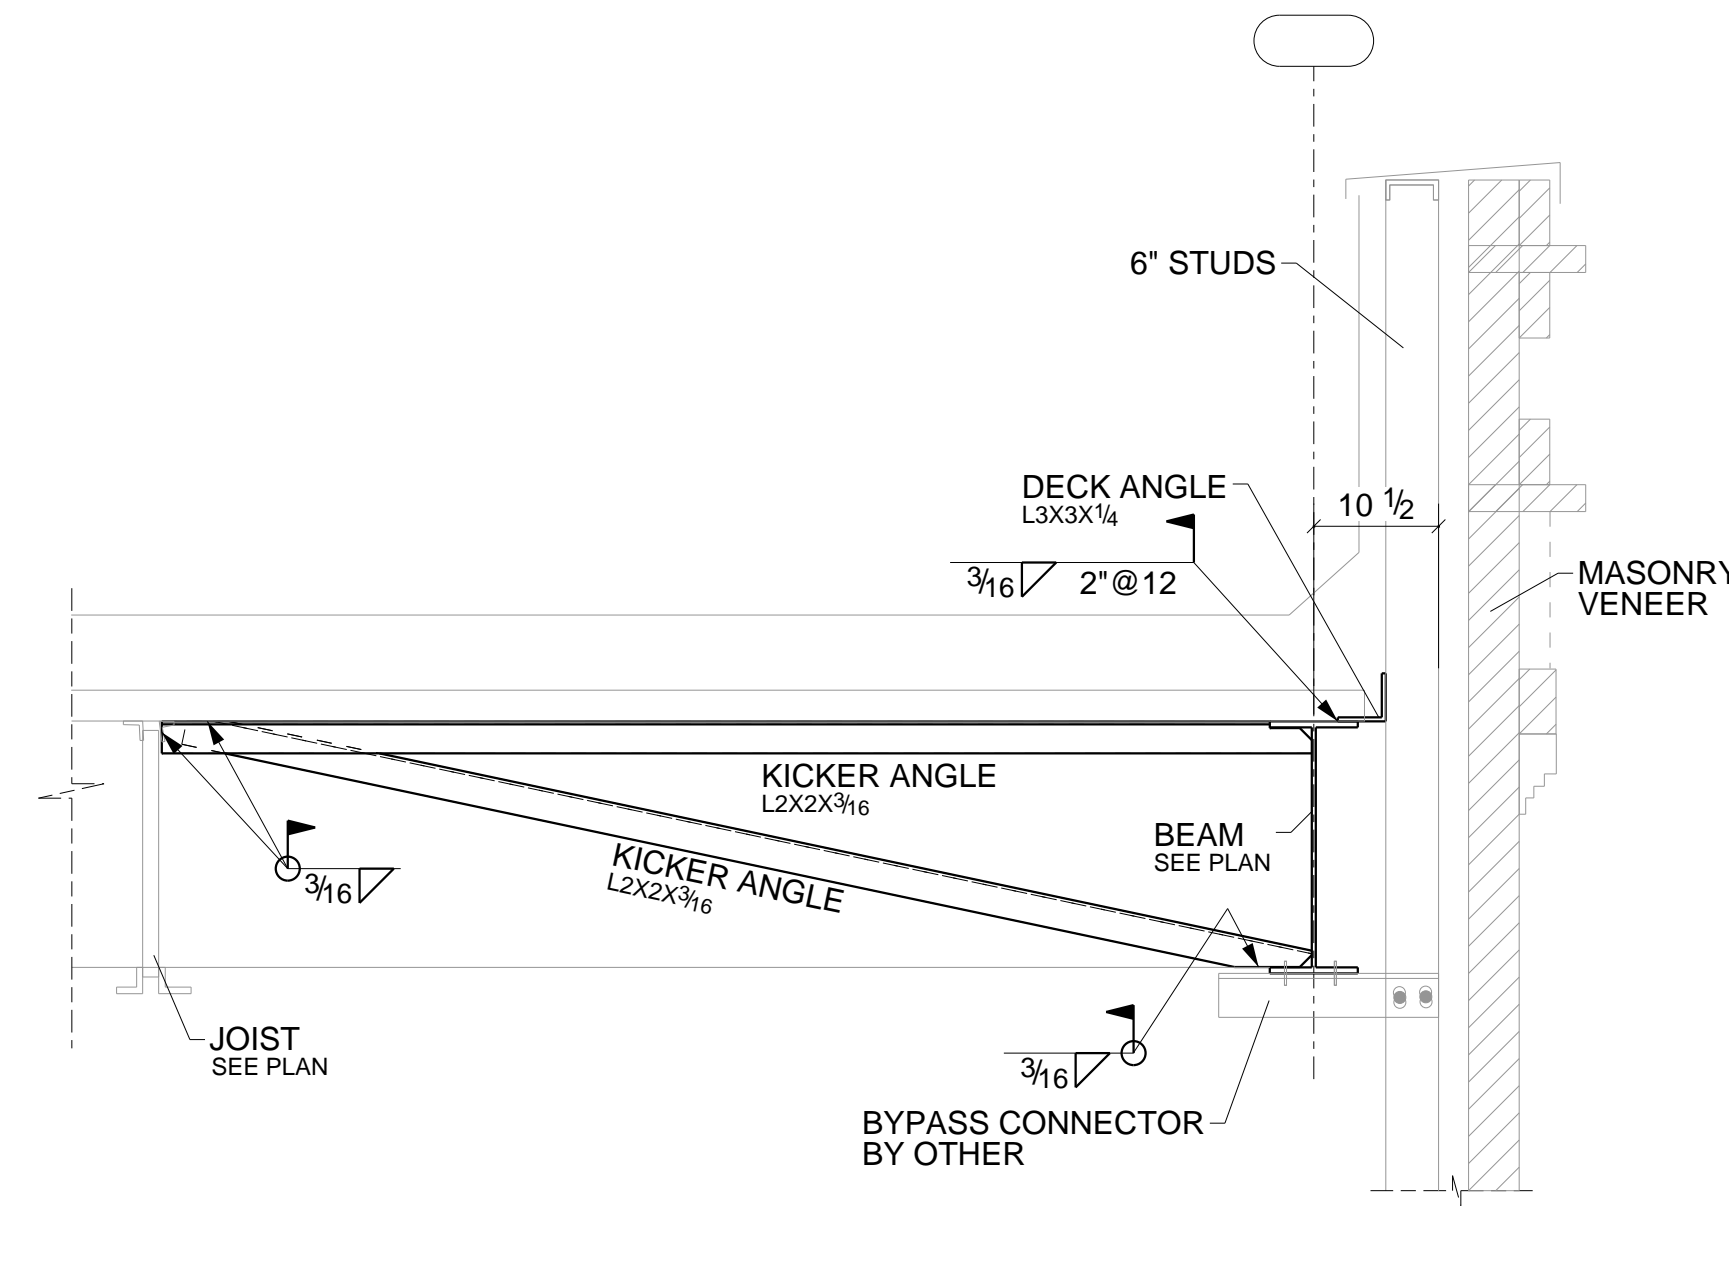


SECTION 21 - 21
SEE E03, E07

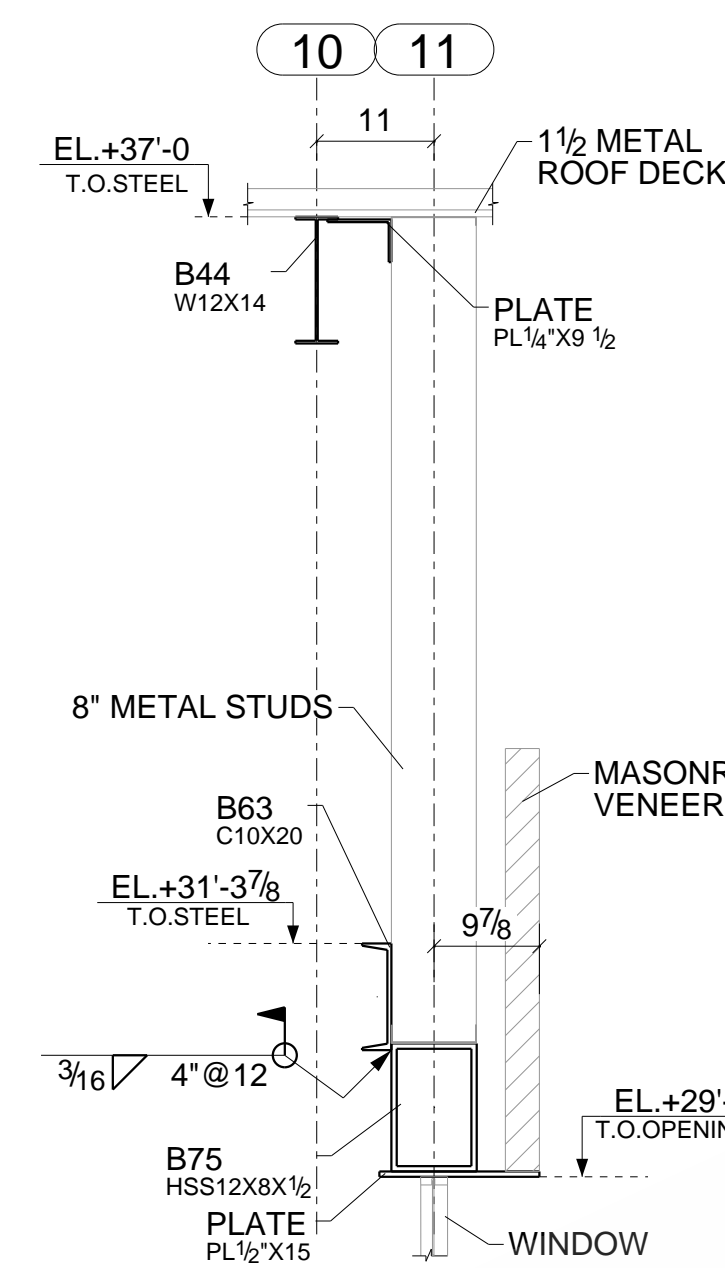


SECTION 22 - 22
SEE E03, E05

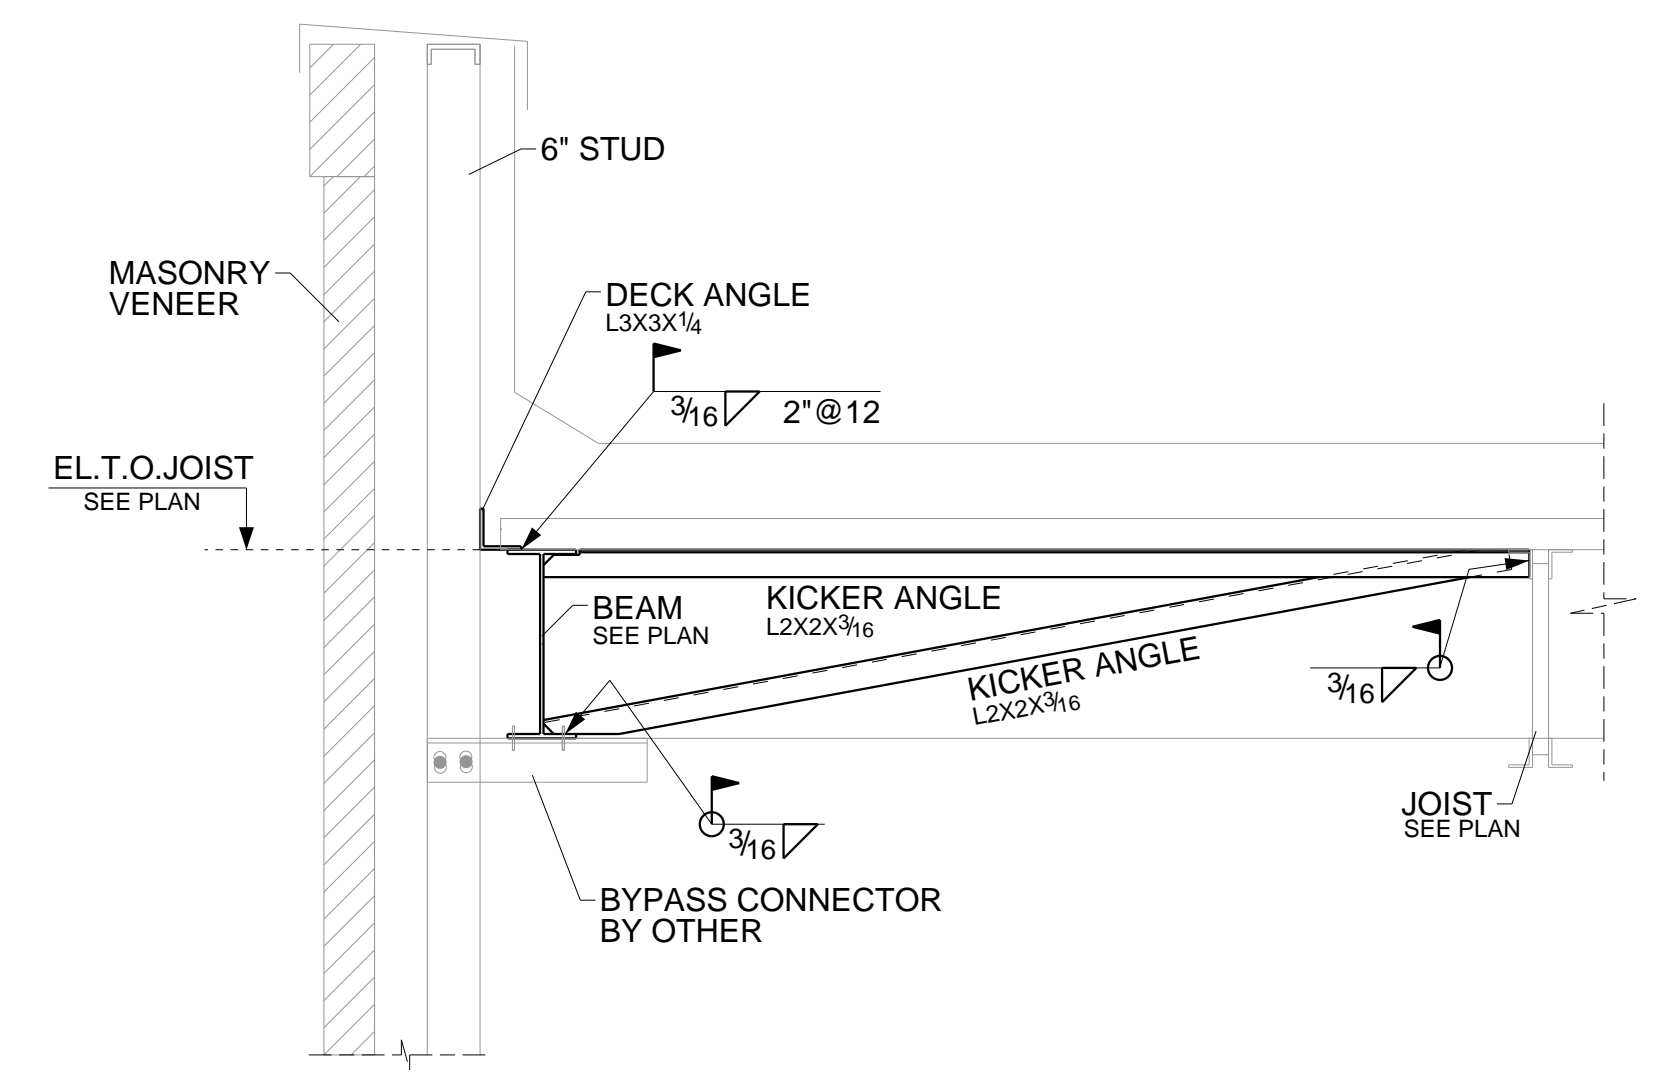


SECTION 23 - 23
SEE E03, E07

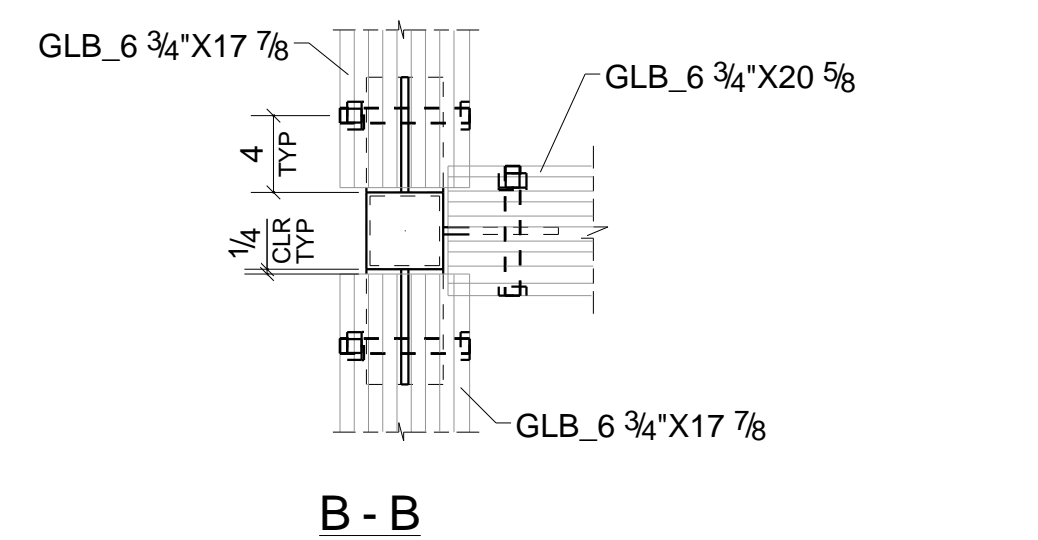


SECTION 24 - 24
SEE E03

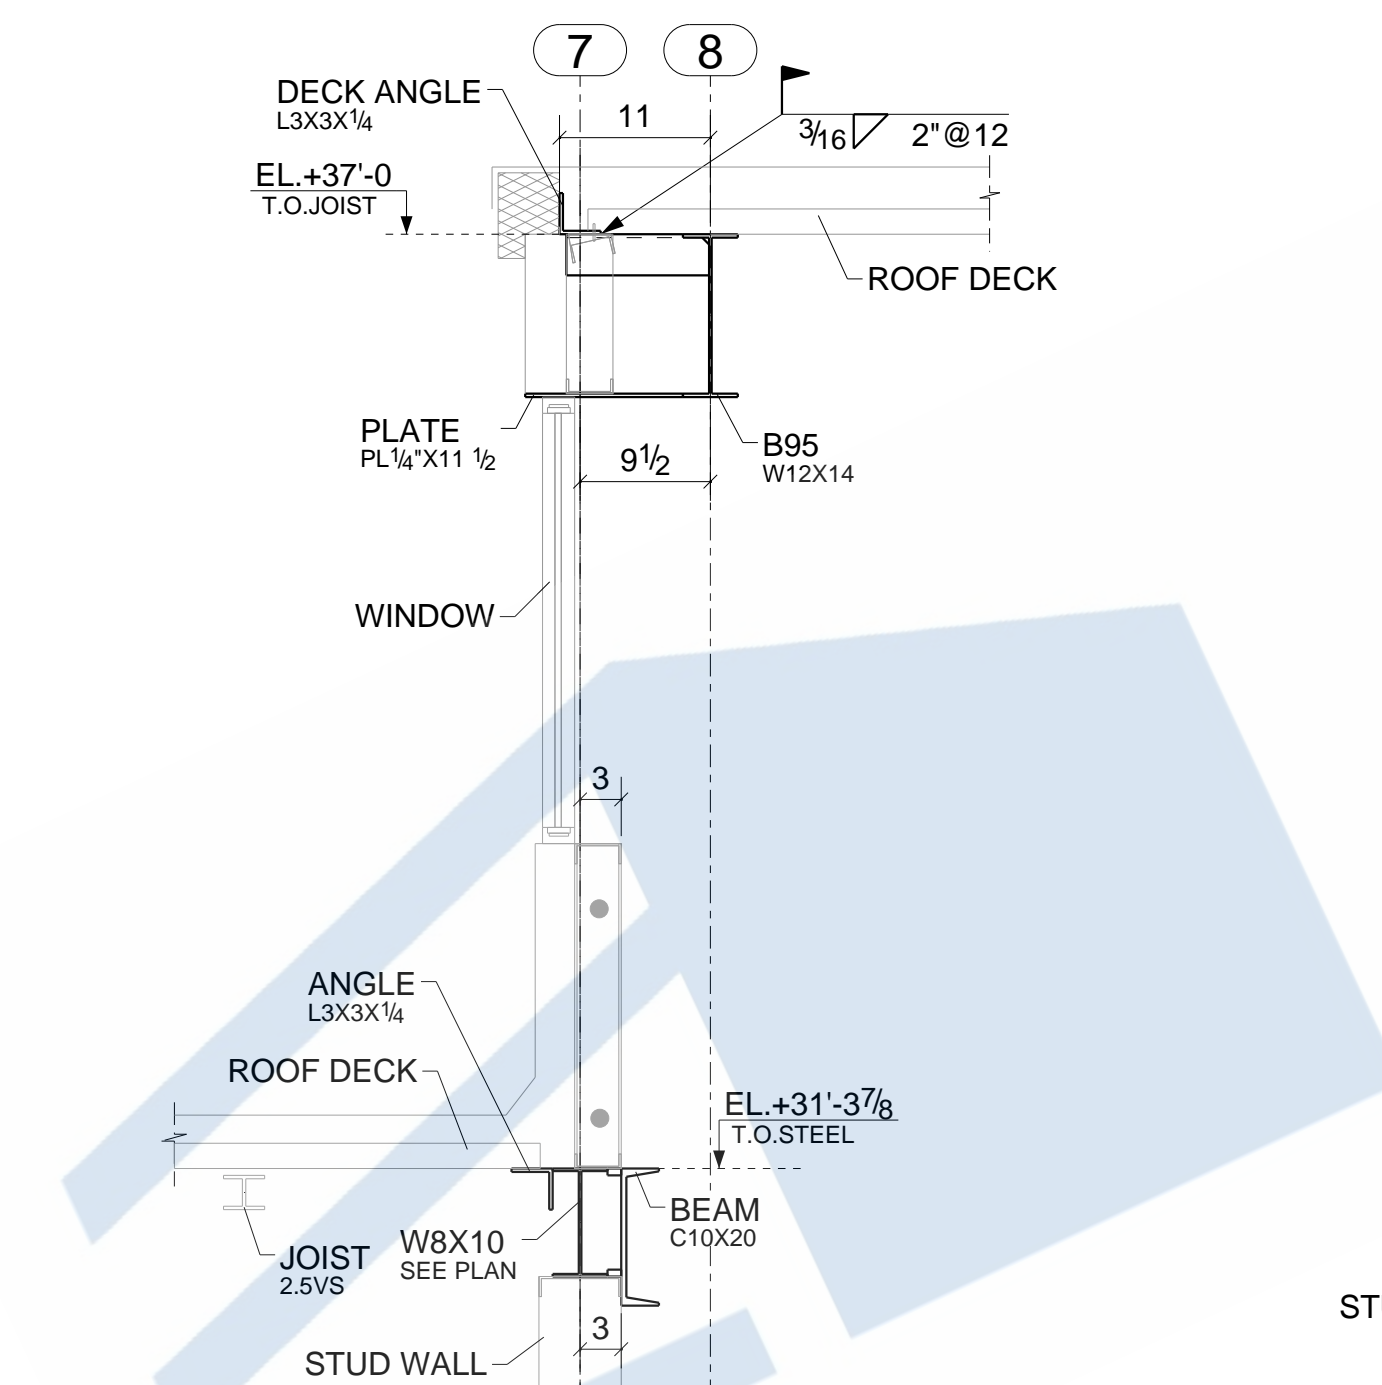


SECTION 25 - 25
SEE E03, E04, E05

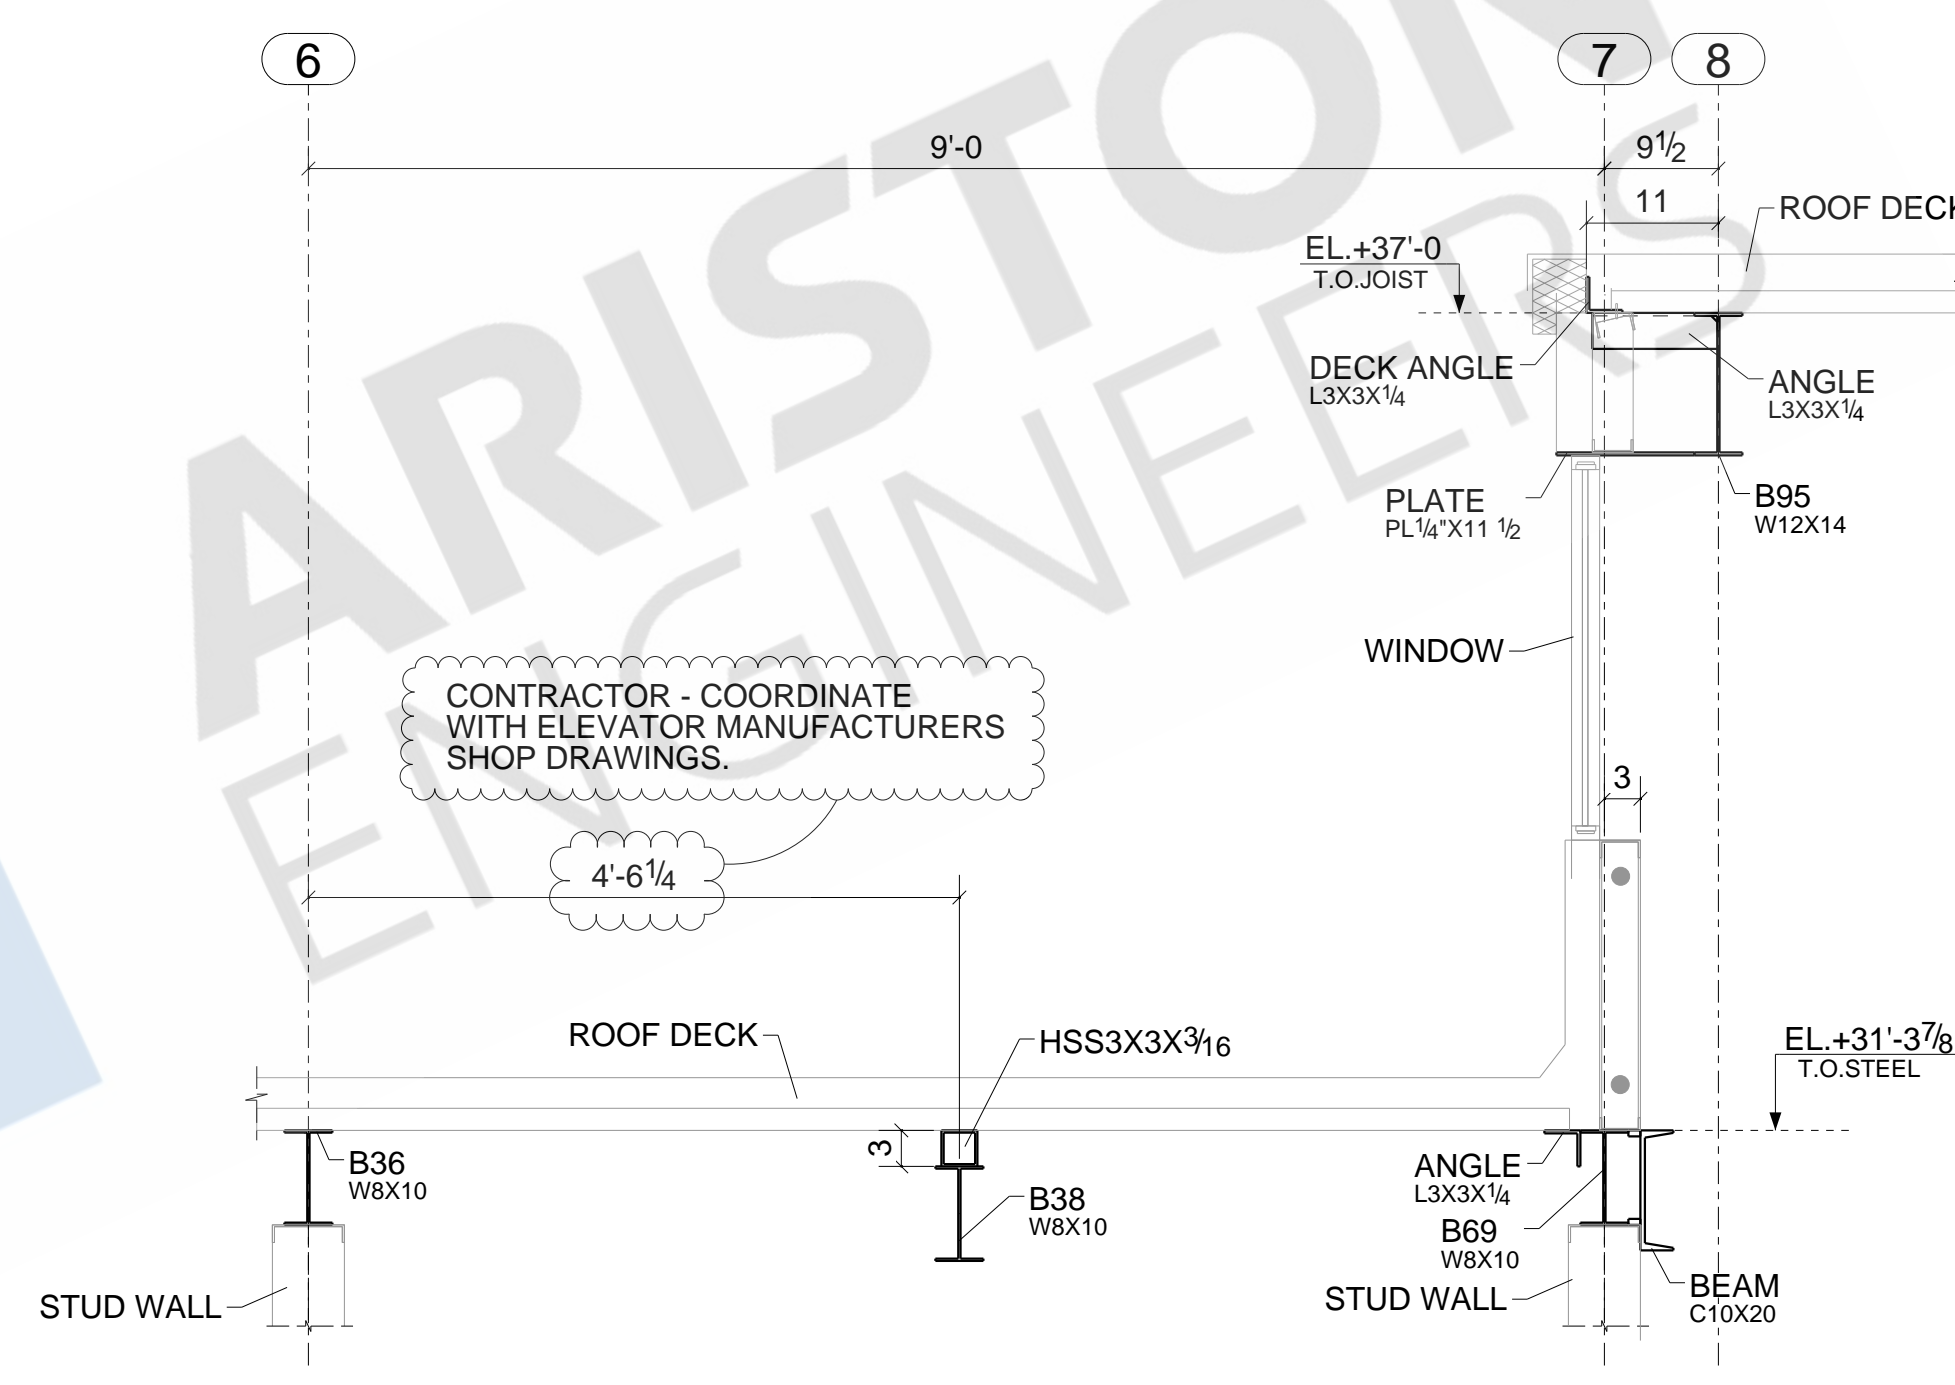


SECTION 26 - 26
SEE E03, E04, E05

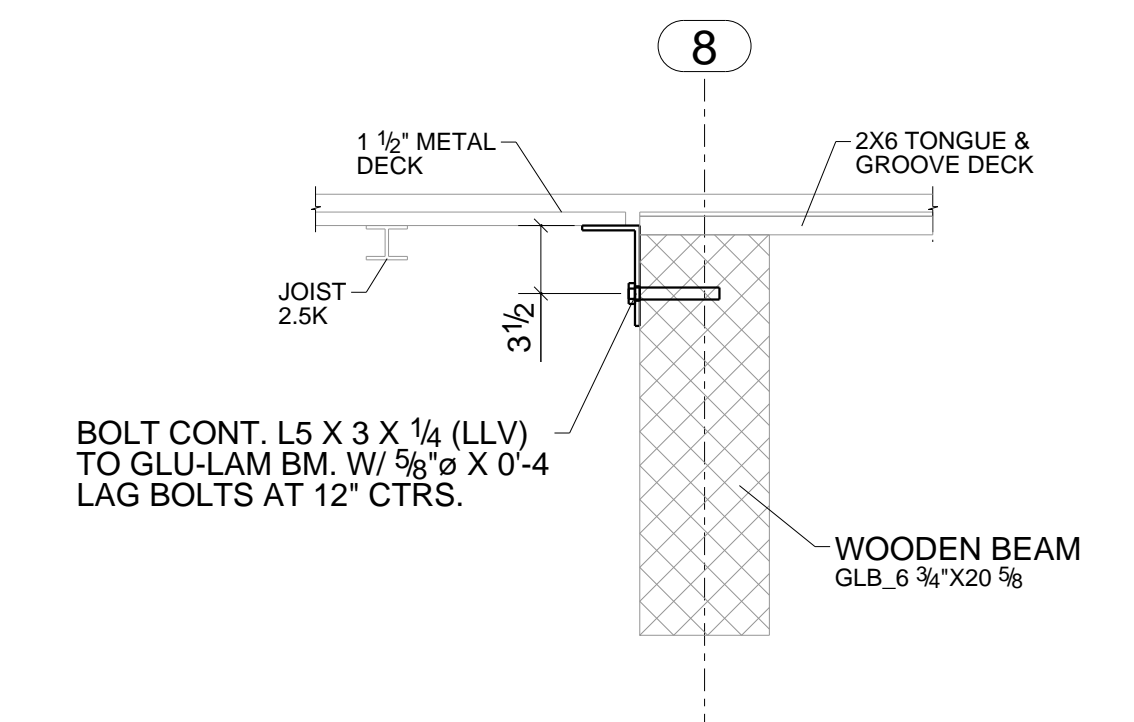

SECTION 27 - 27
SEE E03, E05

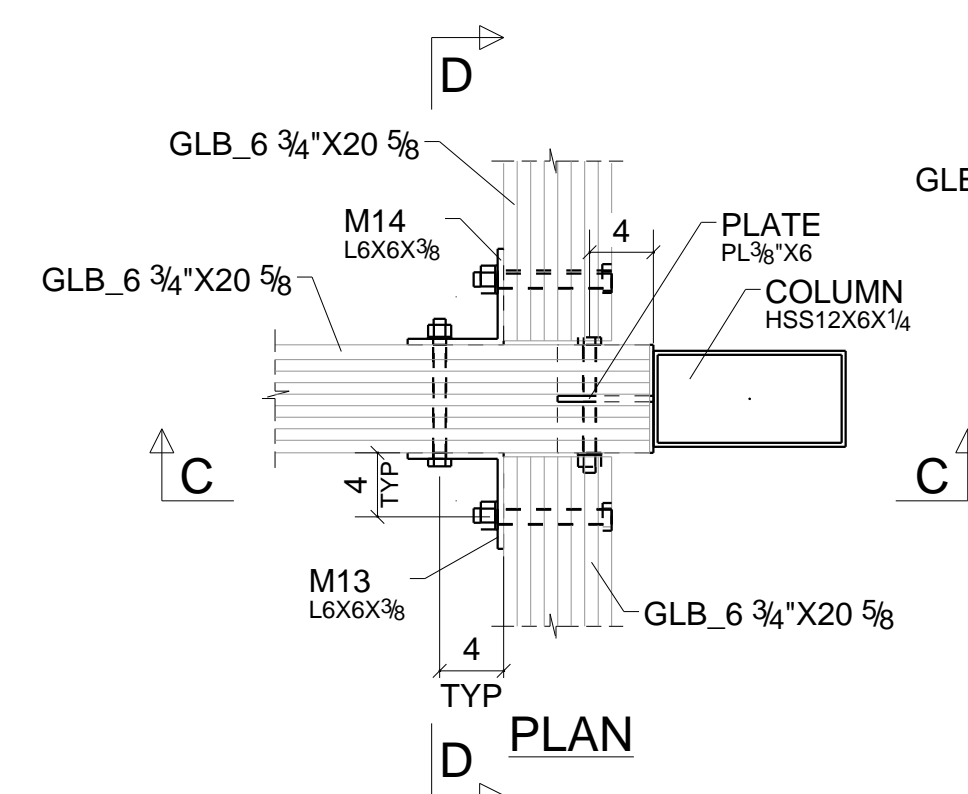


SECTION 28 - 28
SEE E03

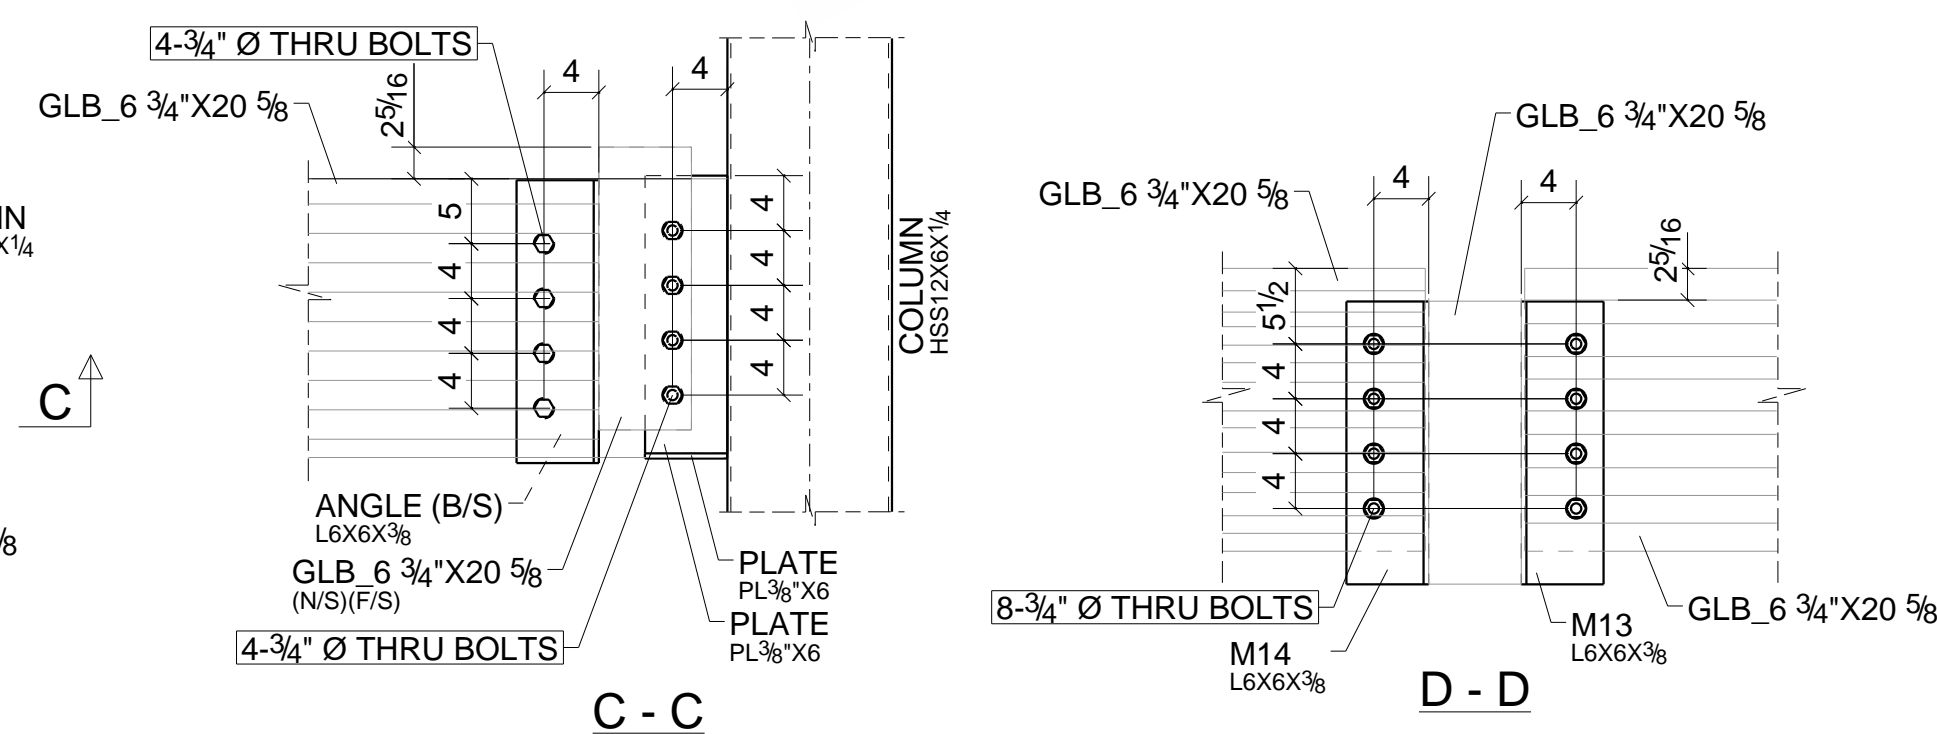


REV	DESCRIPTION	DATE
DESCRIPTION		DETAIL SHEET
PROJECT NAME		NEW ANNEX BUILDING
GC NAME		
DRAWN BY		NSP
DATE DRAWN		
JOB No.		
DRG No.		ED03

TRUSS STRUCTURES

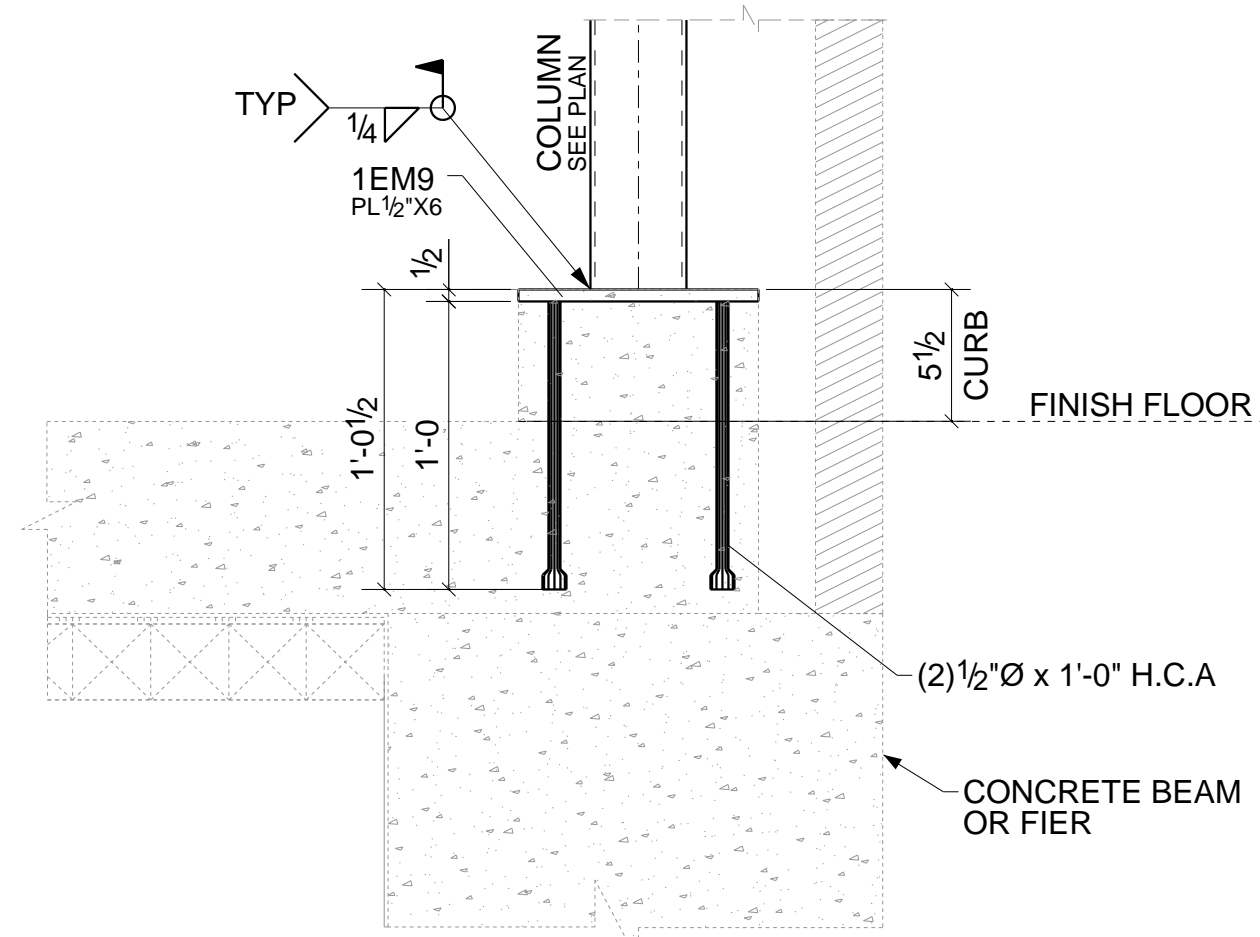

9 - 9

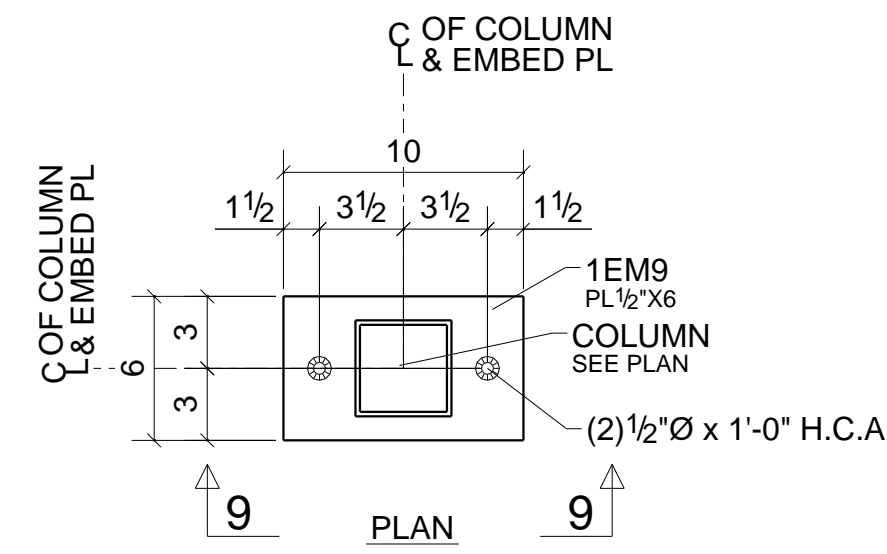


DETAIL-9




ARISTON
ENGINEERS


REV	DESCRIPTION	DATE
DESCRIPTION	EMBED PLATE DETAIL SHEET	
PROJECT NAME	NEW ANNEX BUILDING	
GC NAME		
DRAWN BY	NSP	JOB No.
DATE DRAWN		DRG No. EM3

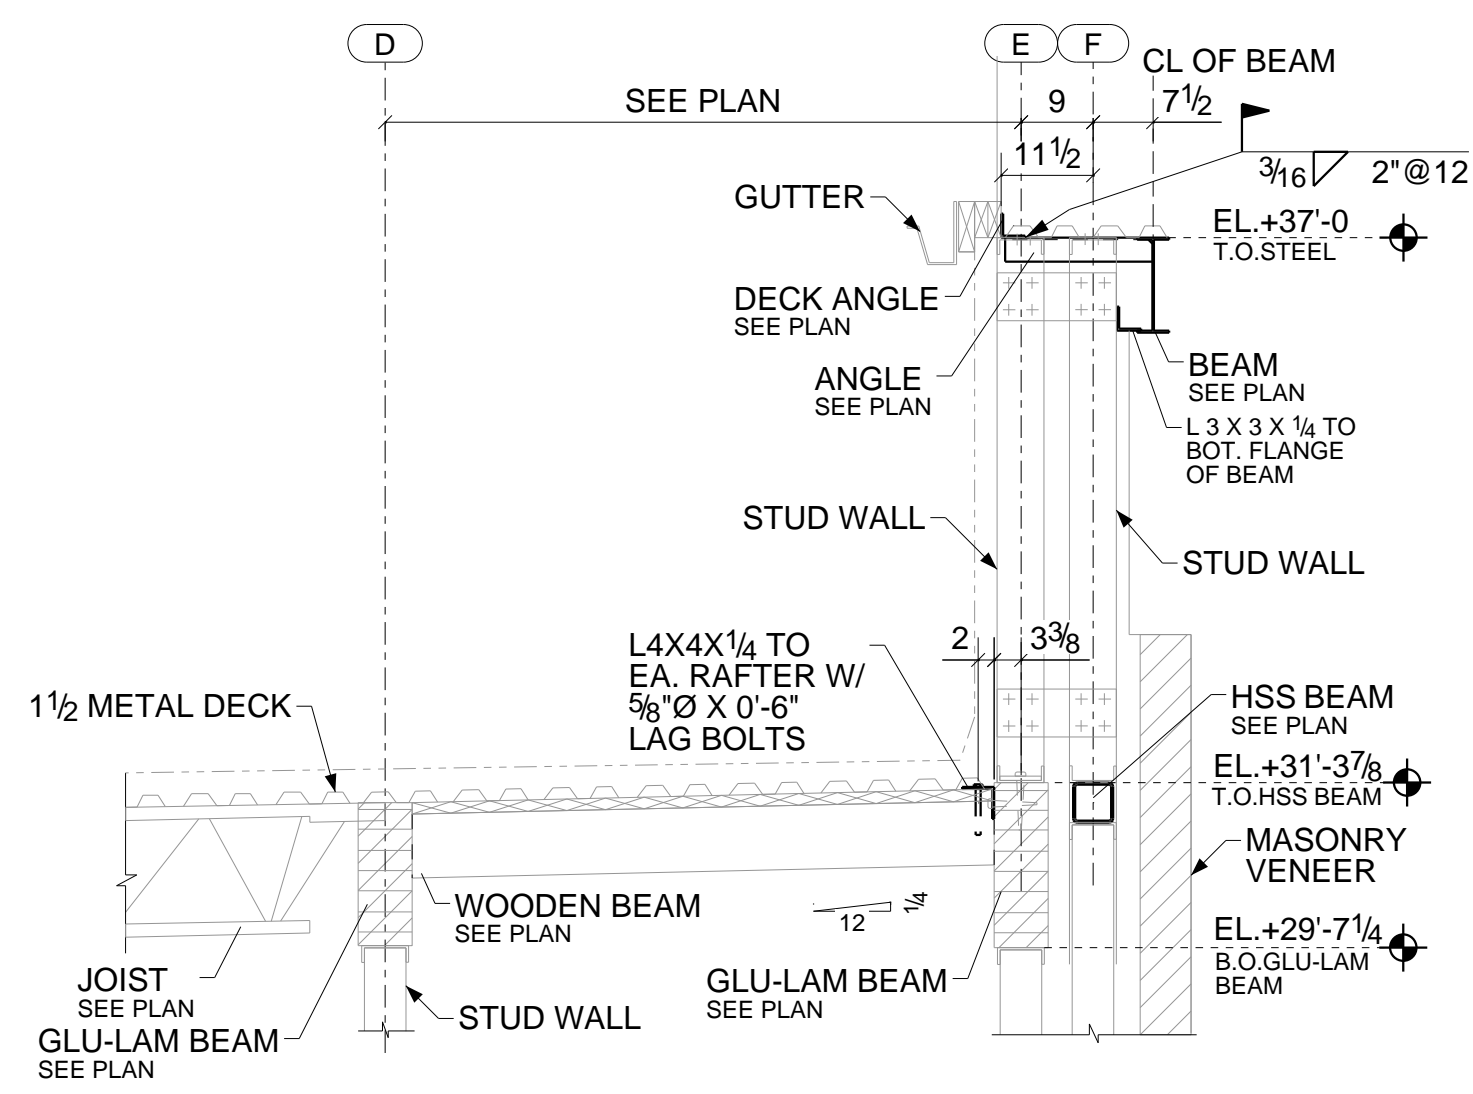


SECTION 29 - 29
SEE E03,E04

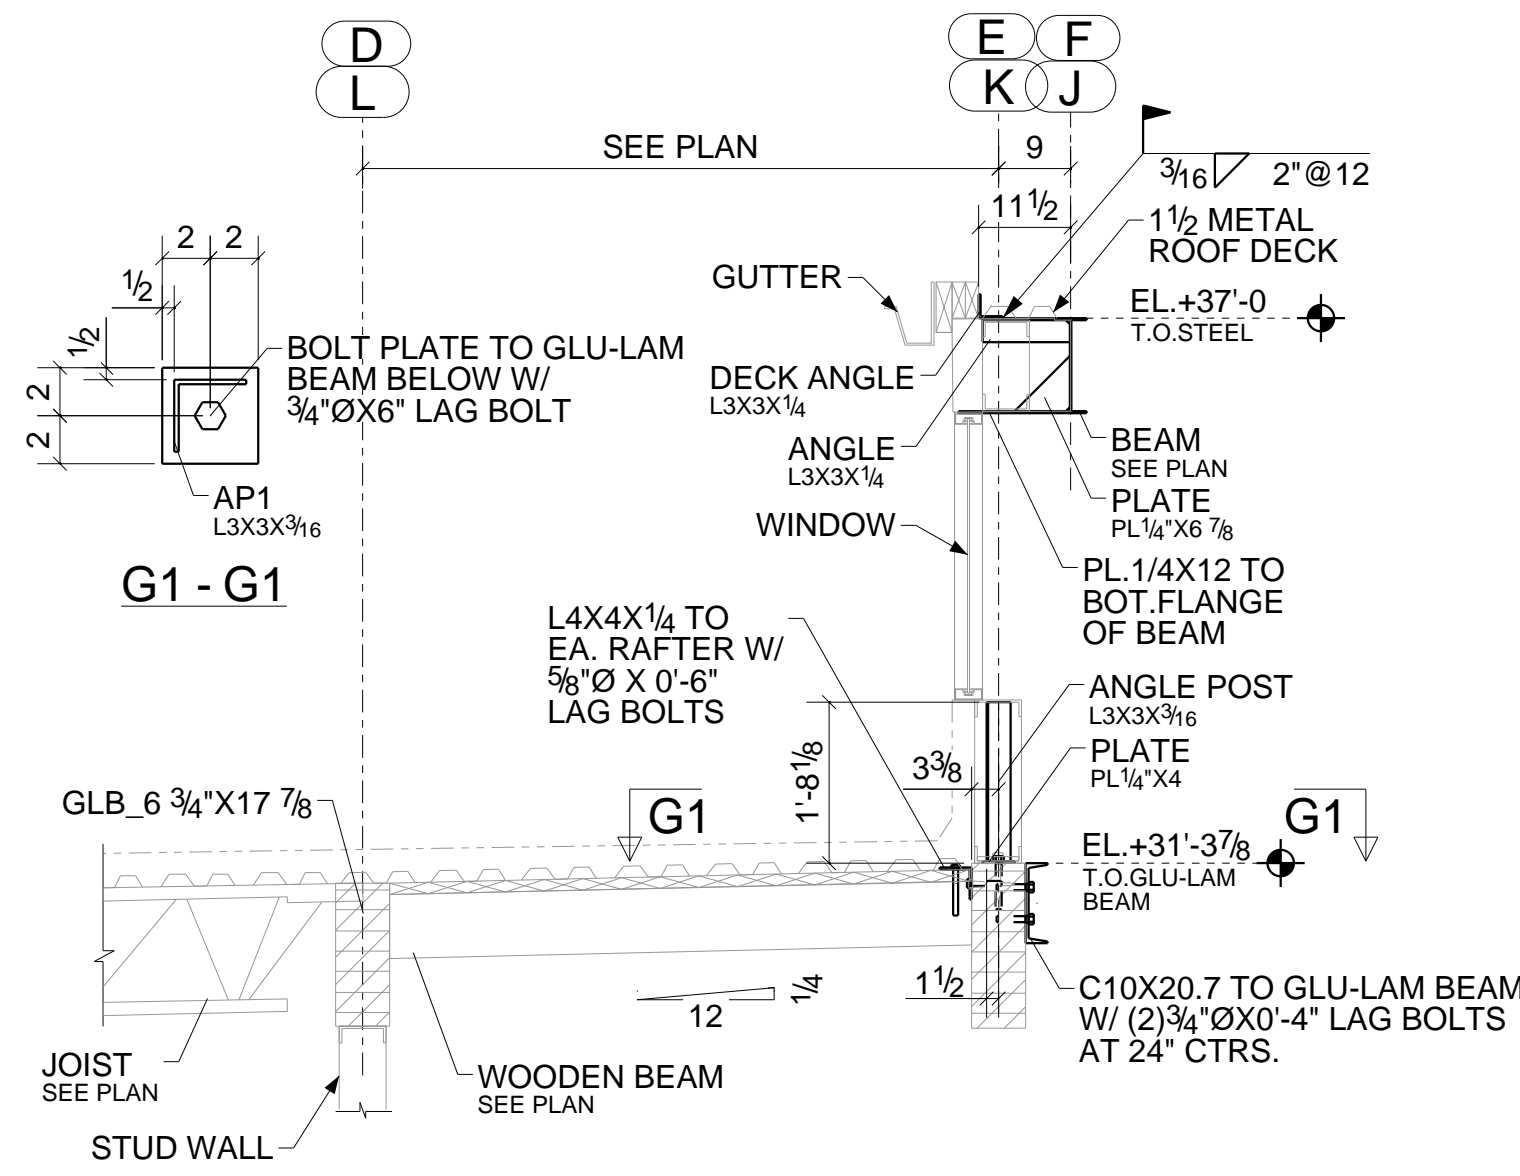


SECTION 30 - 30
SEE E03,E04,E05

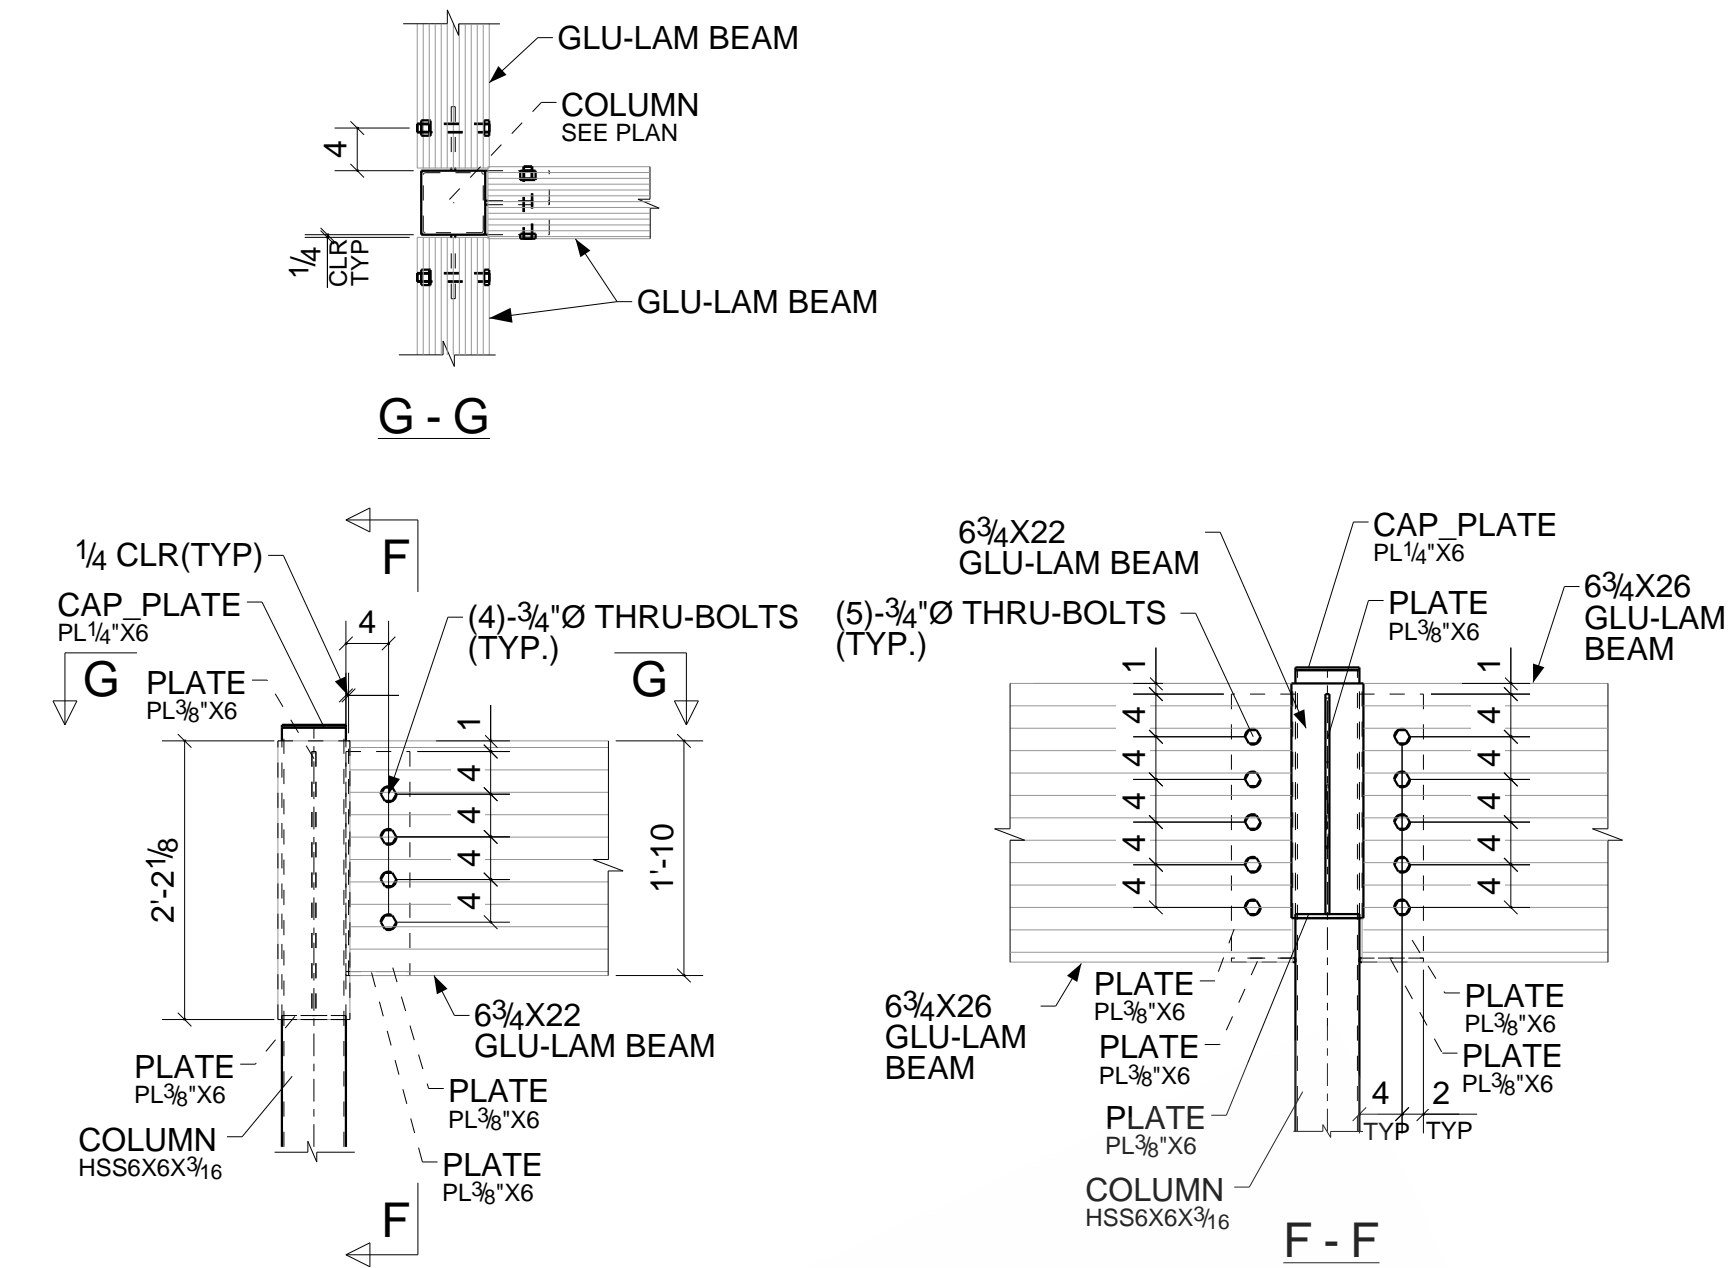


SECTION 31 - 31
SEE E02

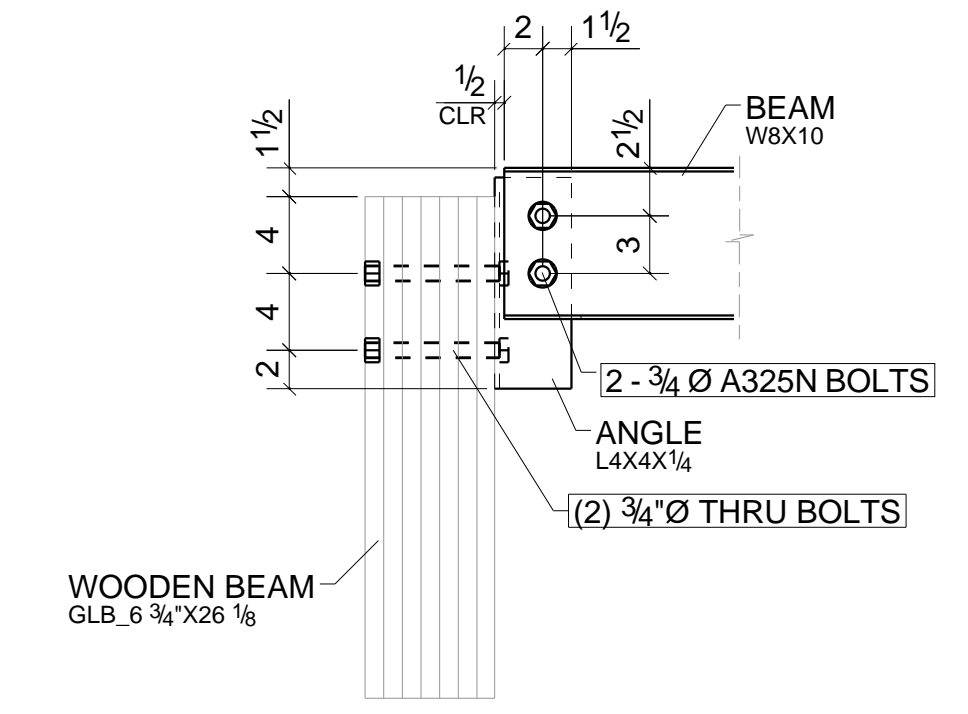


SECTION 32 - 32
SEE E02

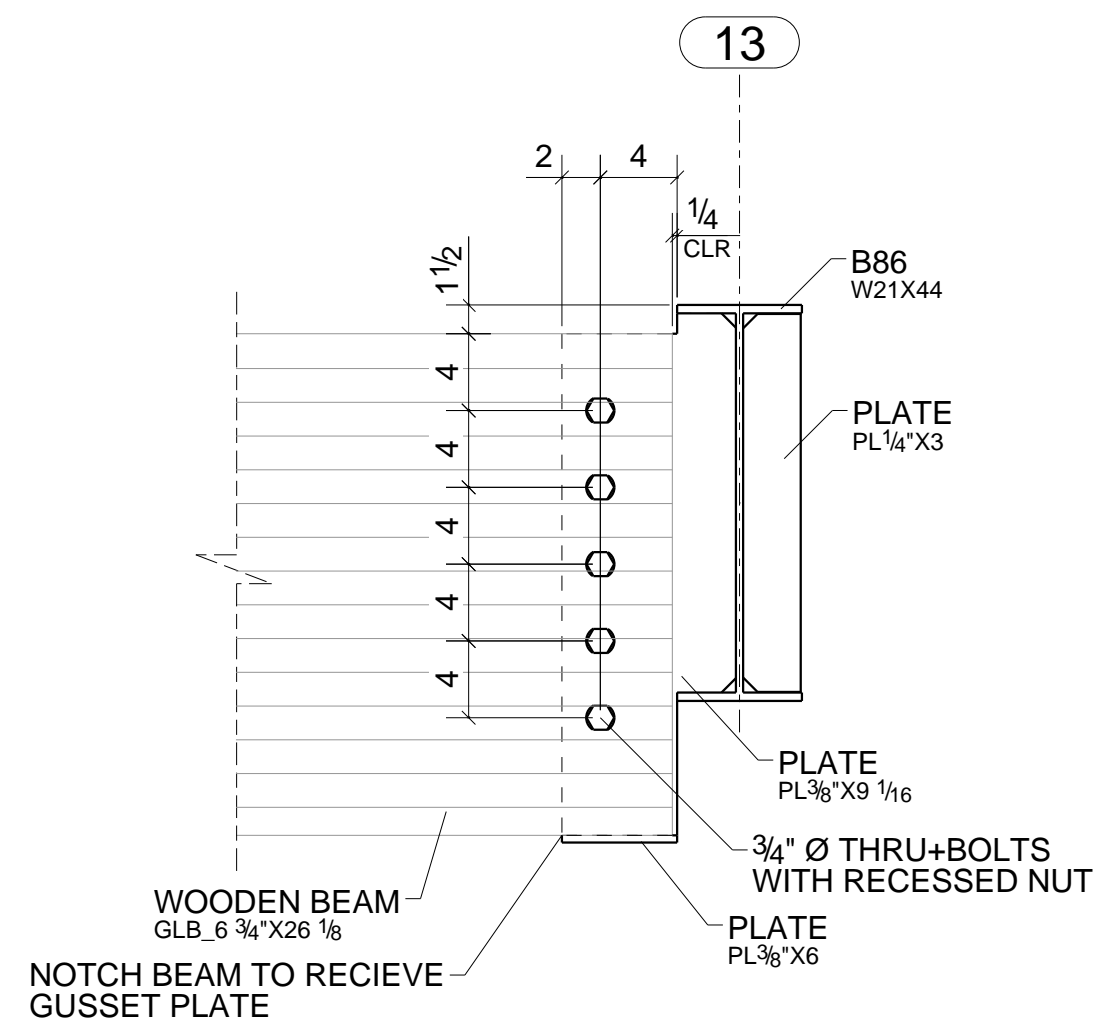


SECTION 33 - 33
SEE E02

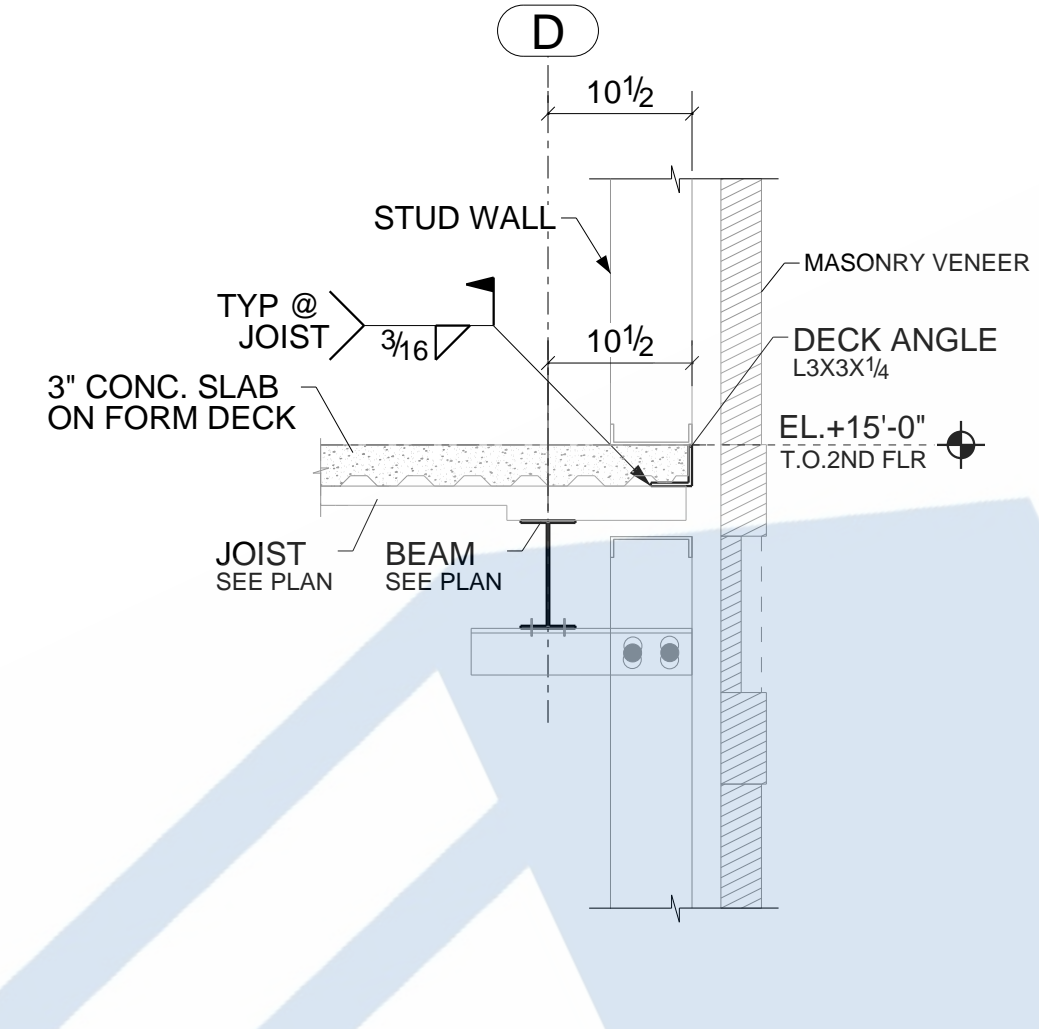


SECTION 34 - 34
SEE E02,E06

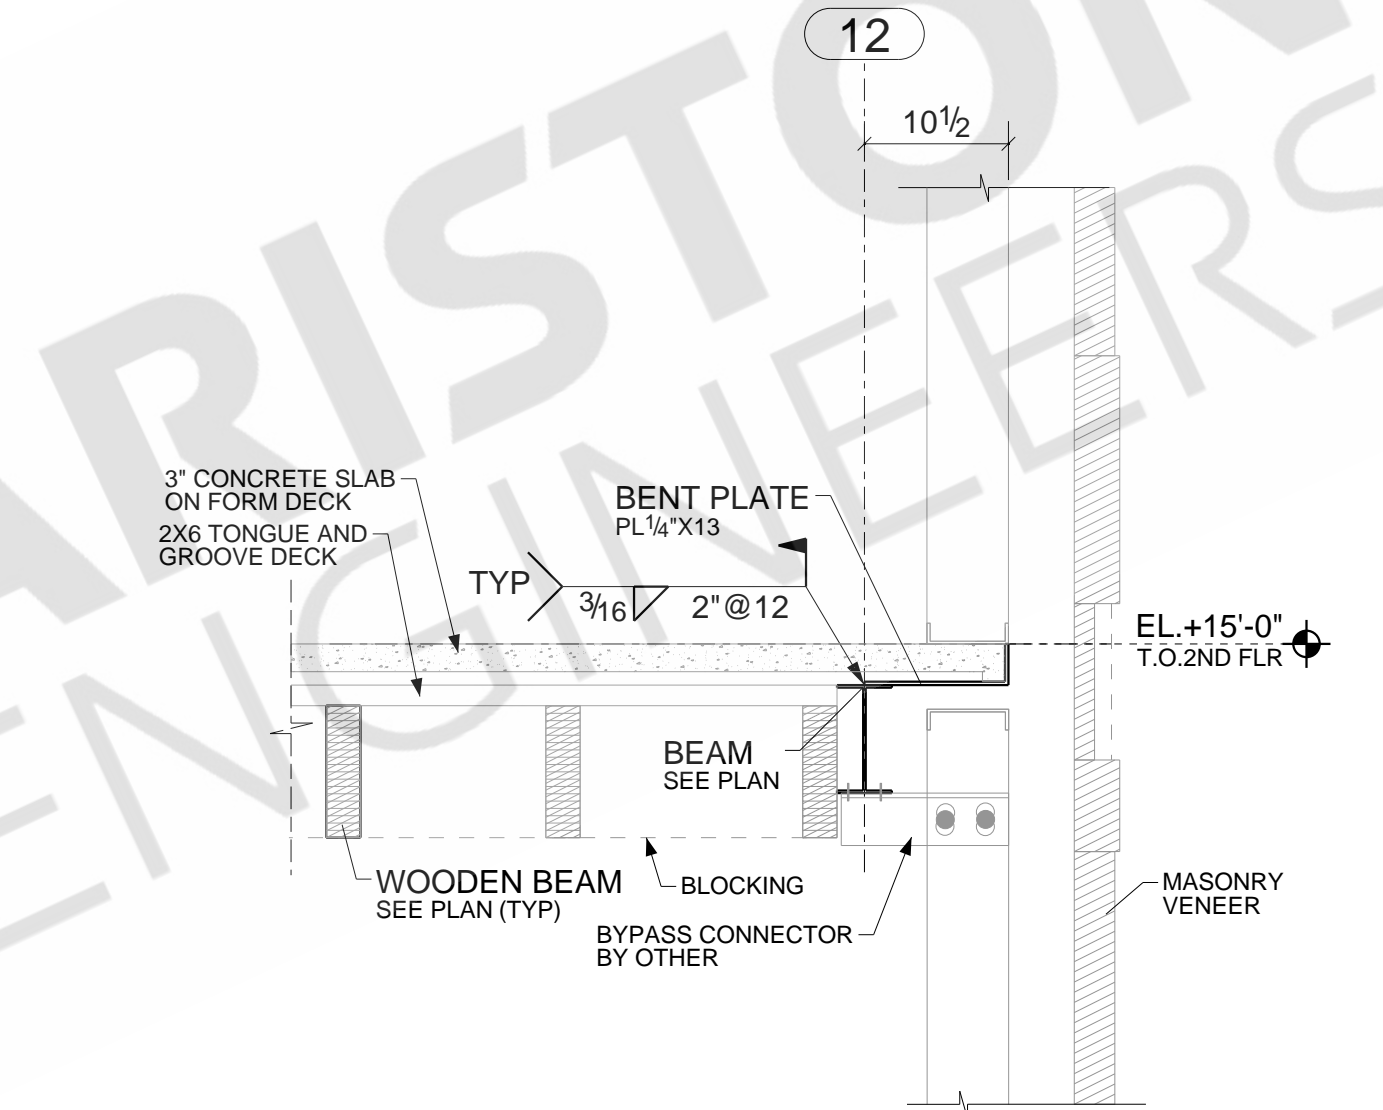


SECTION 35 - 35
SEE E02,E06

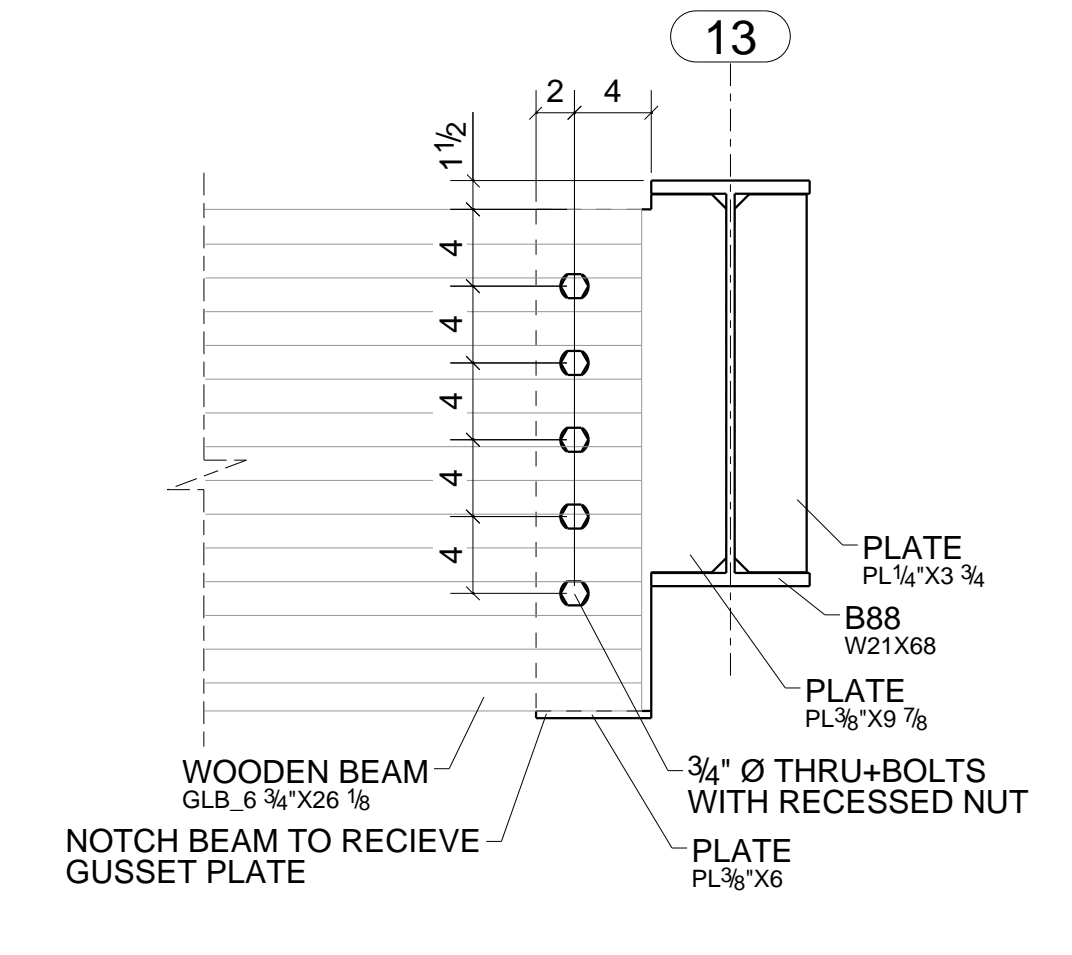


SECTION 36 - 36
SEE E02

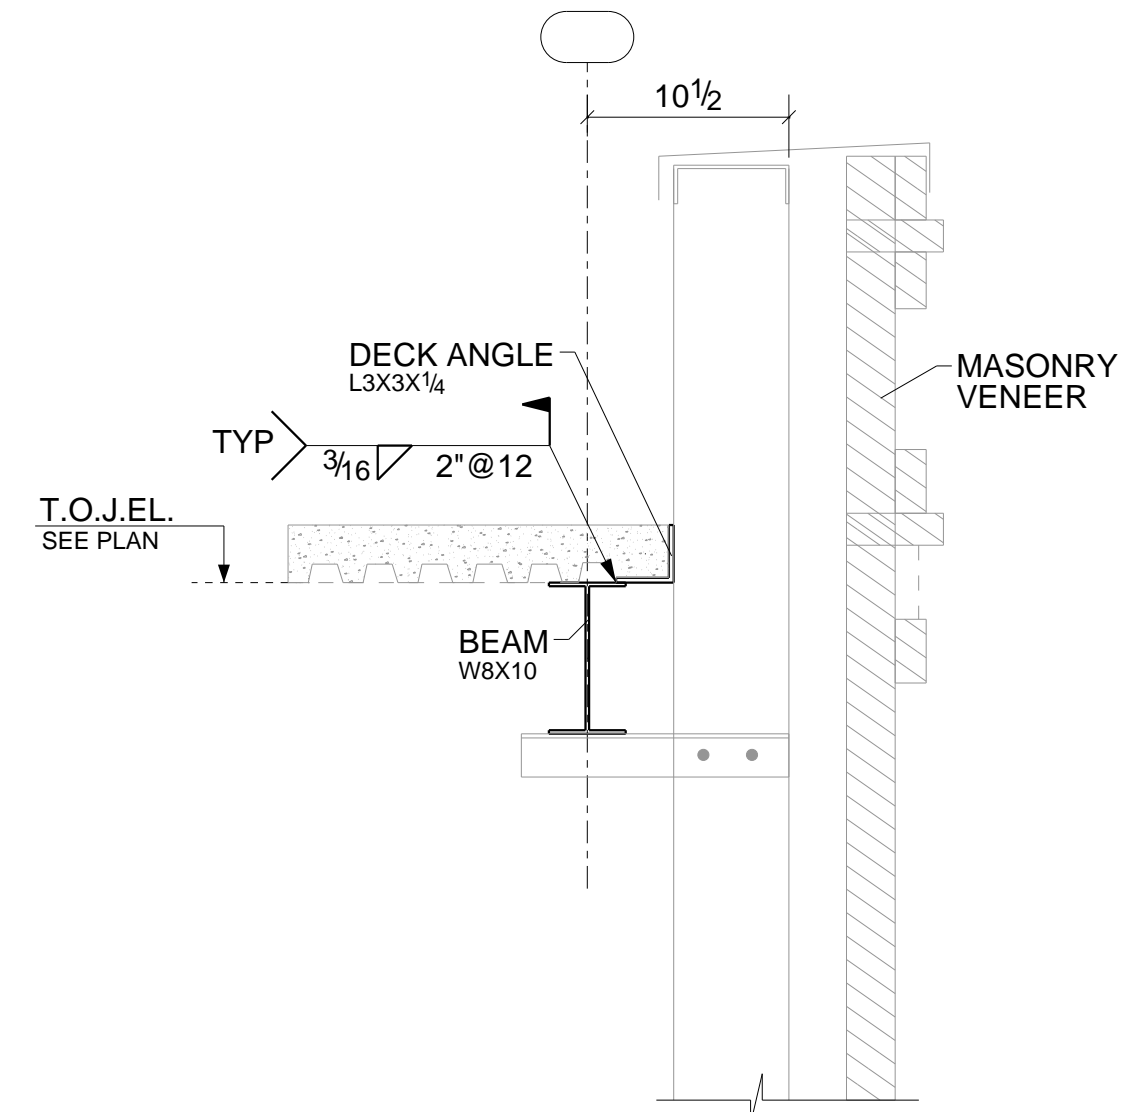

SECTION 37 - 37
SEE E03,E07

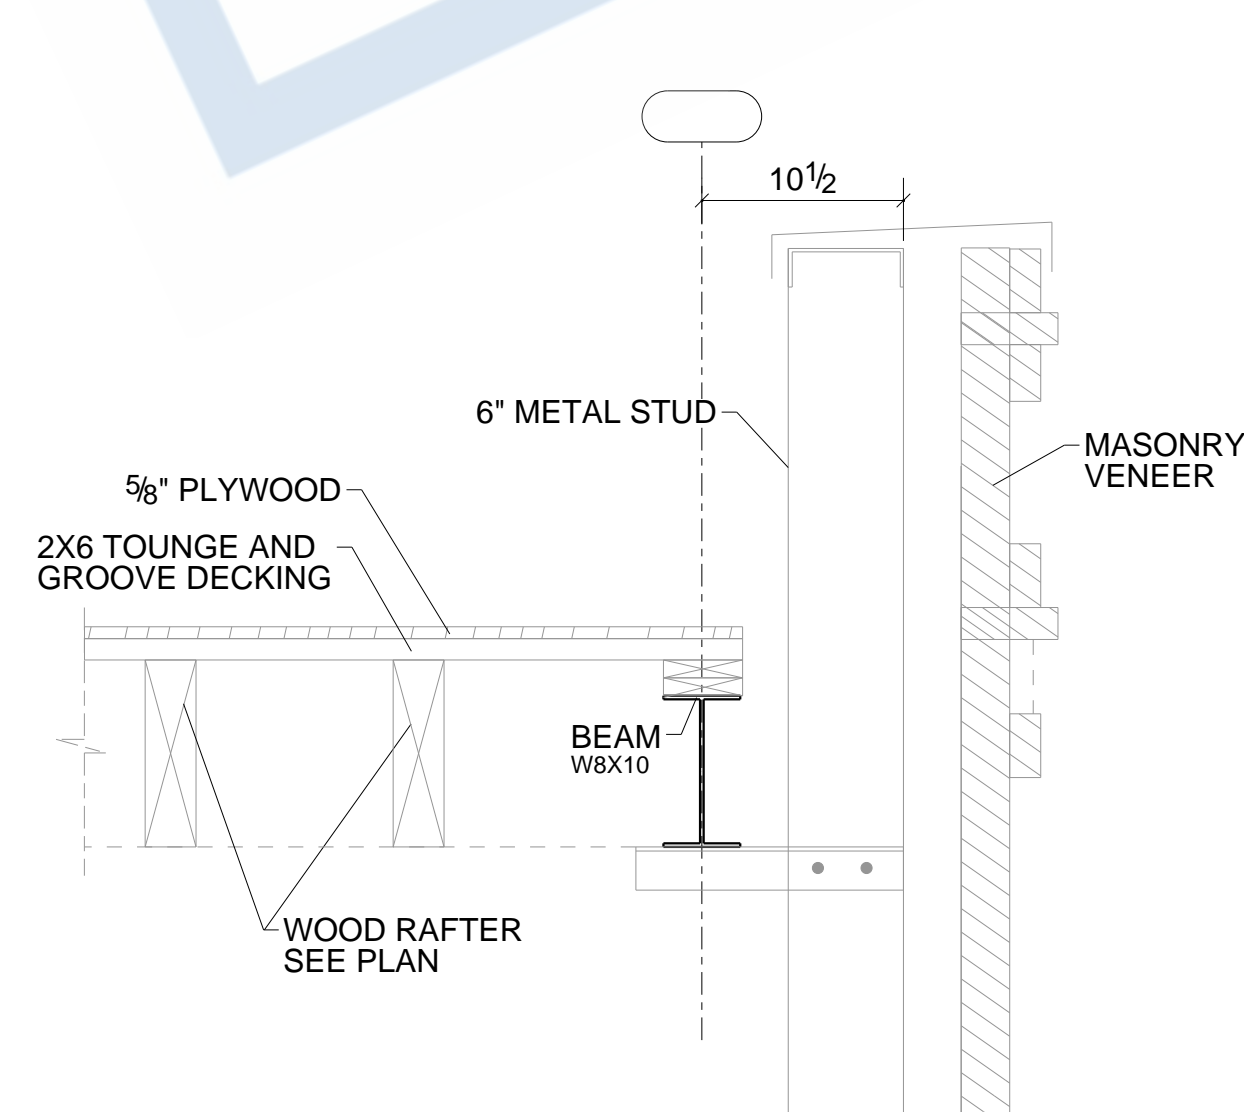


SECTION 38 - 38
SEE E03

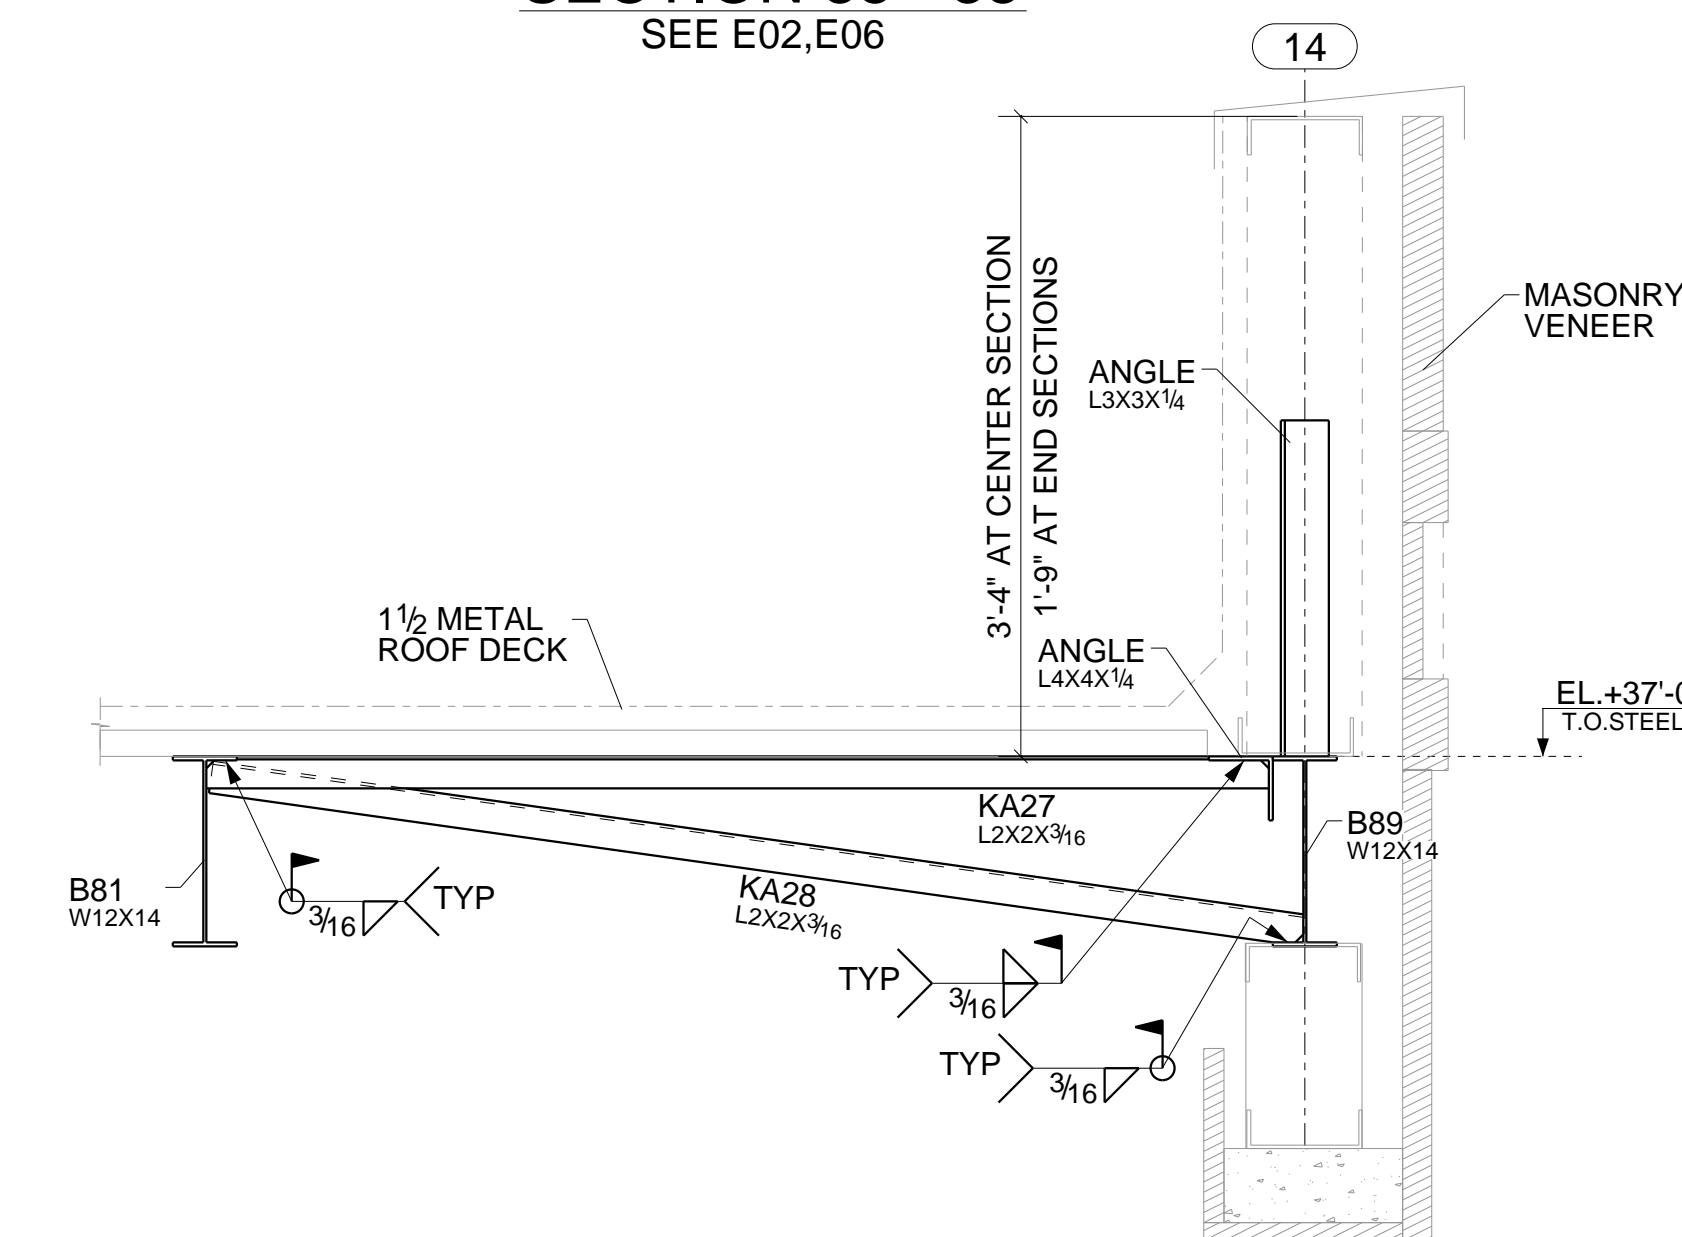


SECTION 39 - 39
SEE E03,E04


REV	DESCRIPTION	DATE
DESCRIPTION: DETAIL SHEET		
PROJECT NAME: NEW ANNEX BUILDING		
GC NAME:		
DRAWN BY: NSP	JOB No.:	DRG No. ED04
DATE DRAWN:		

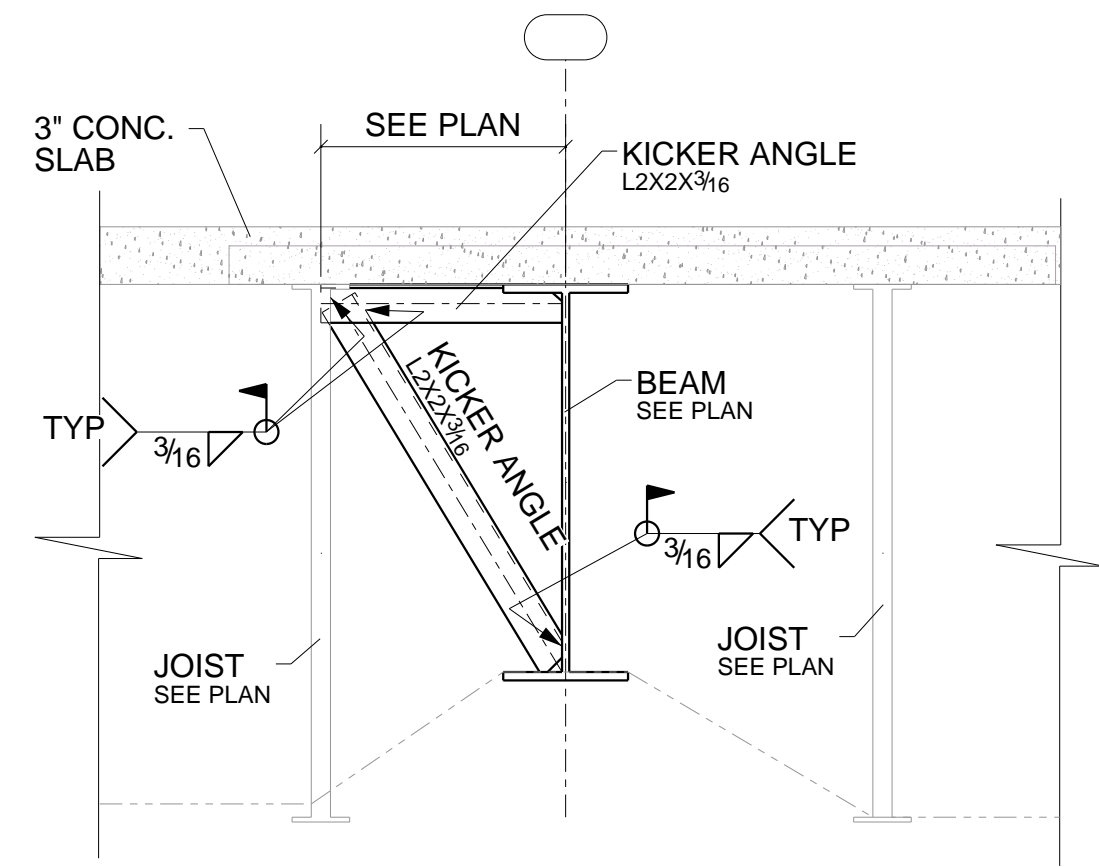


SECTION 40 - 40
SEE E06, E05

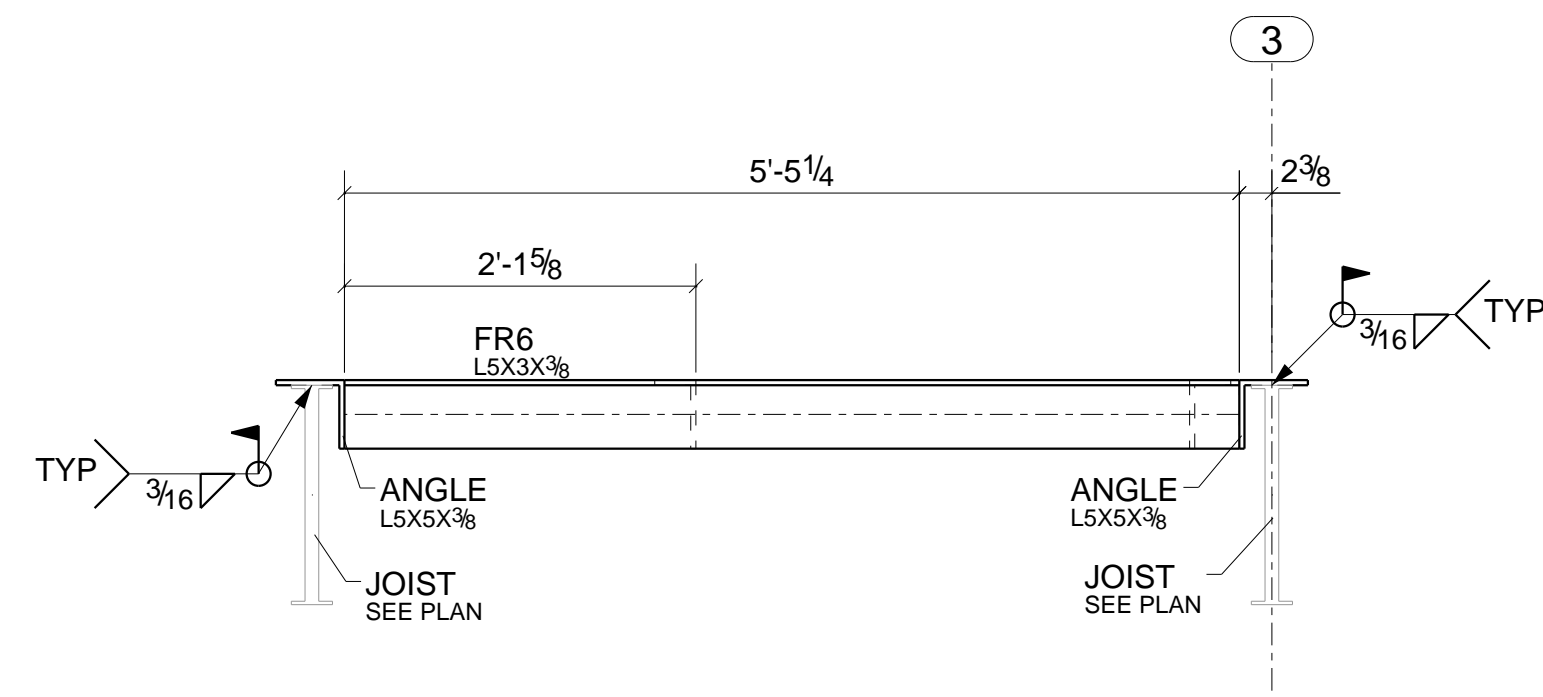

SECTION 41 - 41
SEE E06, E07

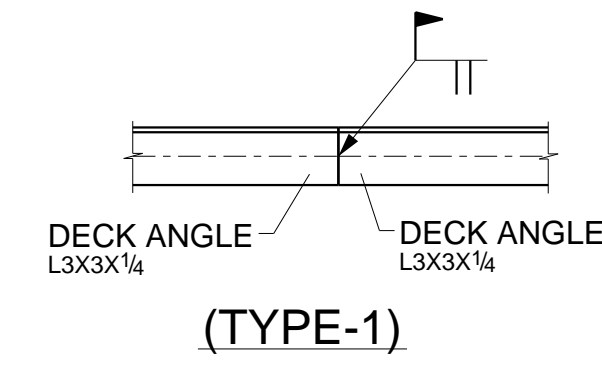


(TYPE-1)

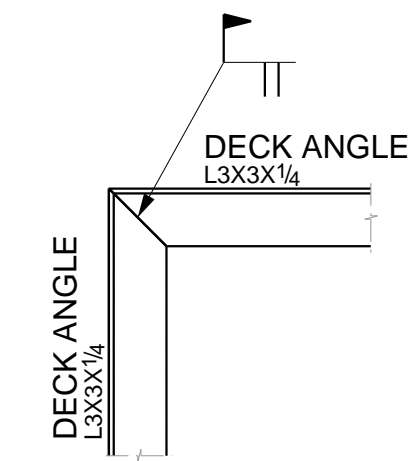


(TYPE-2)

DETAIL - 1
TYPICAL DECK ANGLE SPLICE CONNECTION DETAIL

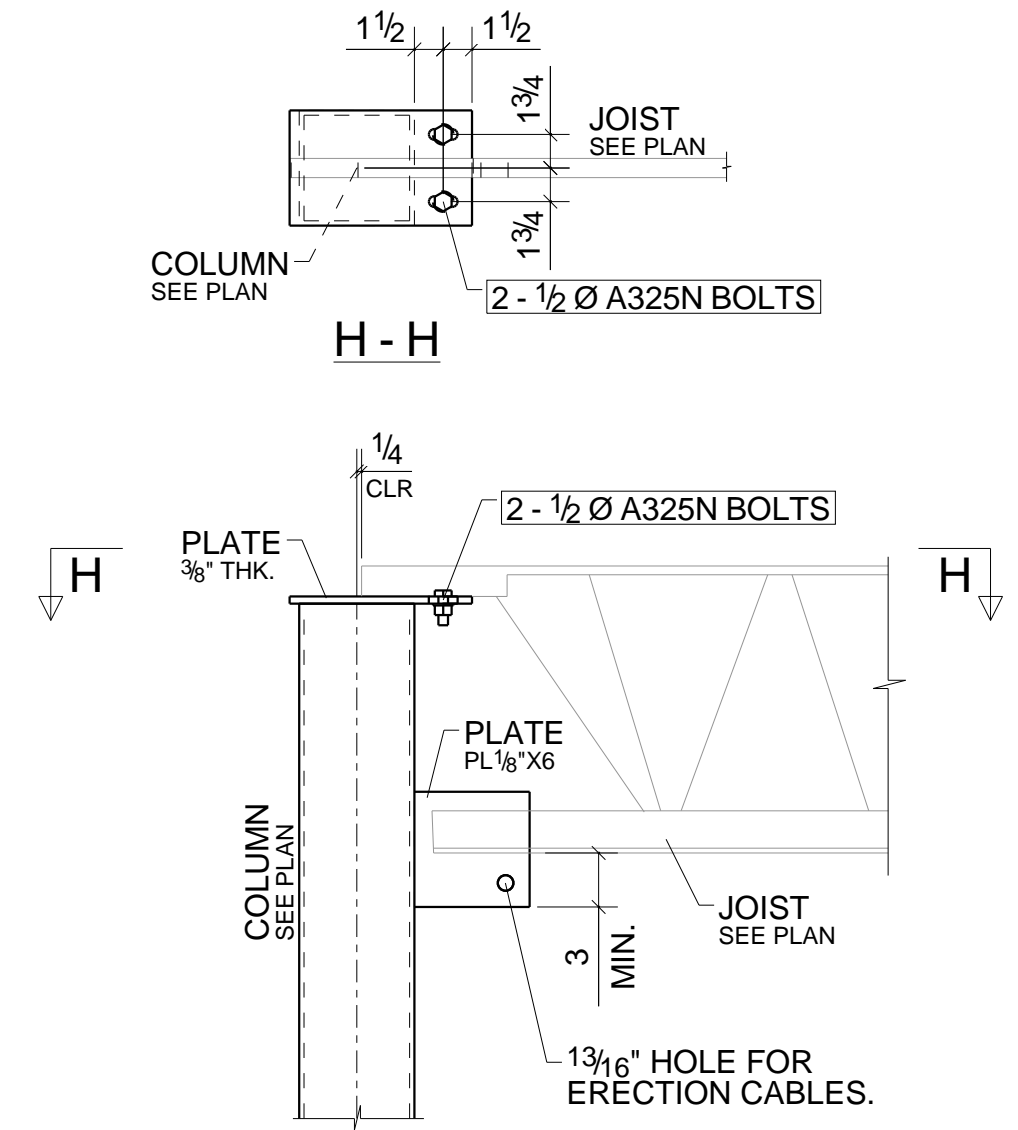


DETAIL - 2

TYPICAL JOIST TO TOP OF COLUMN CONNECTION DETAIL

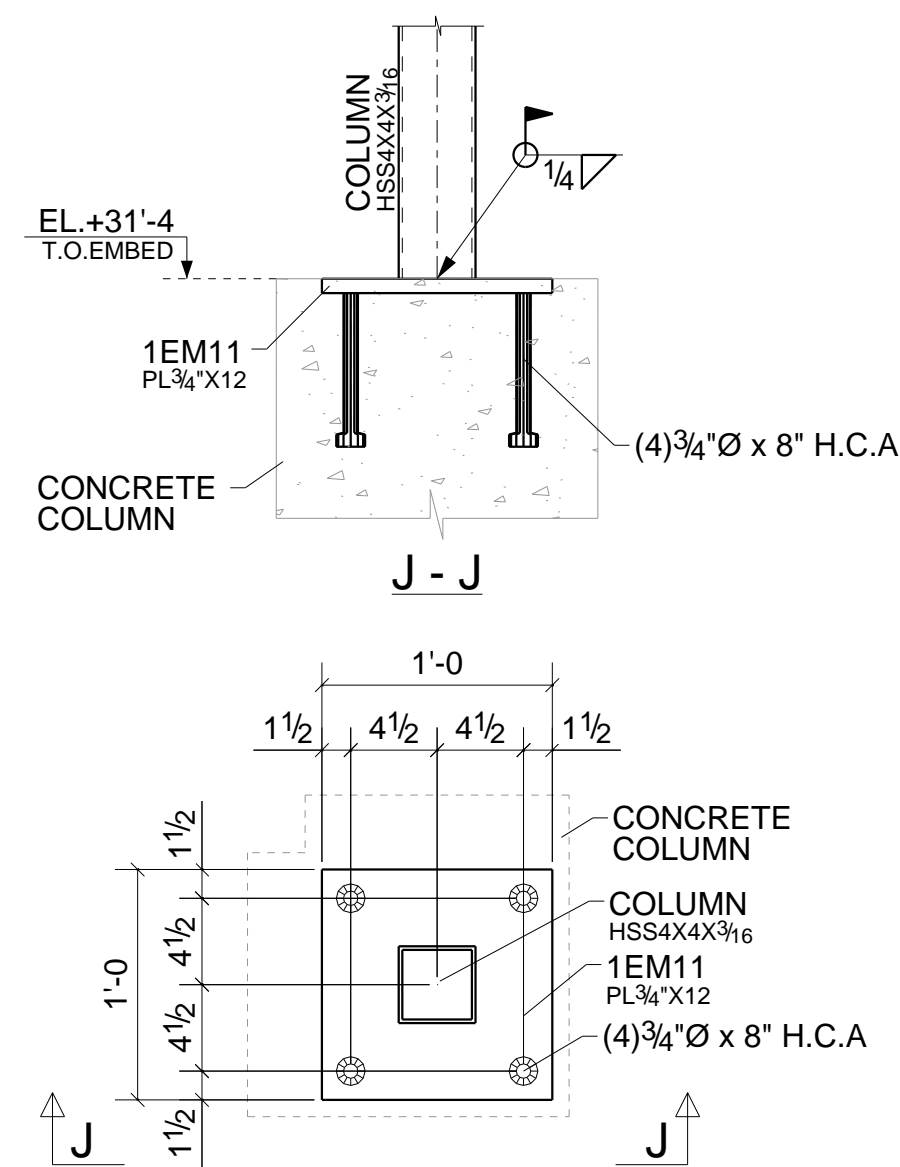


DETAIL - 3
SEE E03

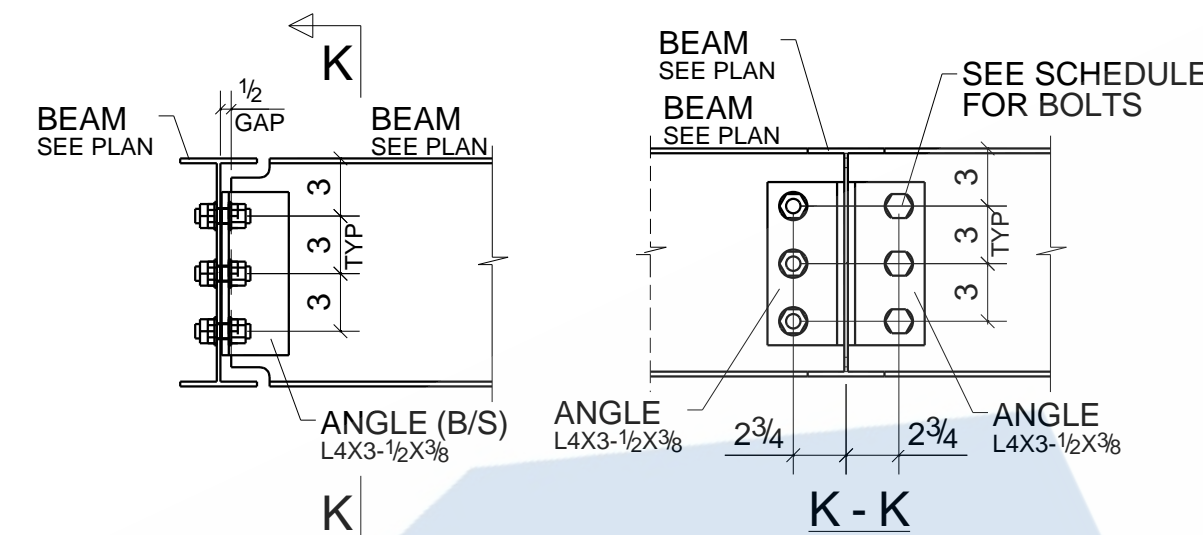


BOLT SCHEDULE (3/4" Ø A325N BOLTS)	
BEAM SIZE	NO. OF BOLTS
W8, W10	2
W12, W14	3
W16	4
W18	5
W21	6
W24	7

DETAIL - 4
TYPICAL BEAM TO BEAM CONNECTION DETAIL

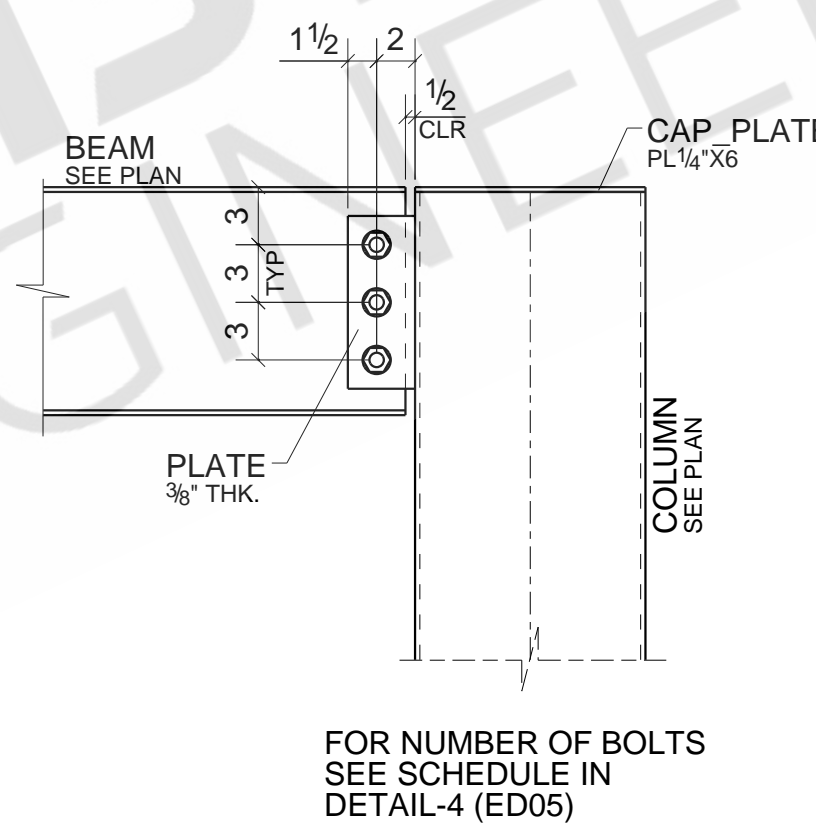


DETAIL - 5
TYPICAL BEAM TO COLUMN CONNECTION DETAIL

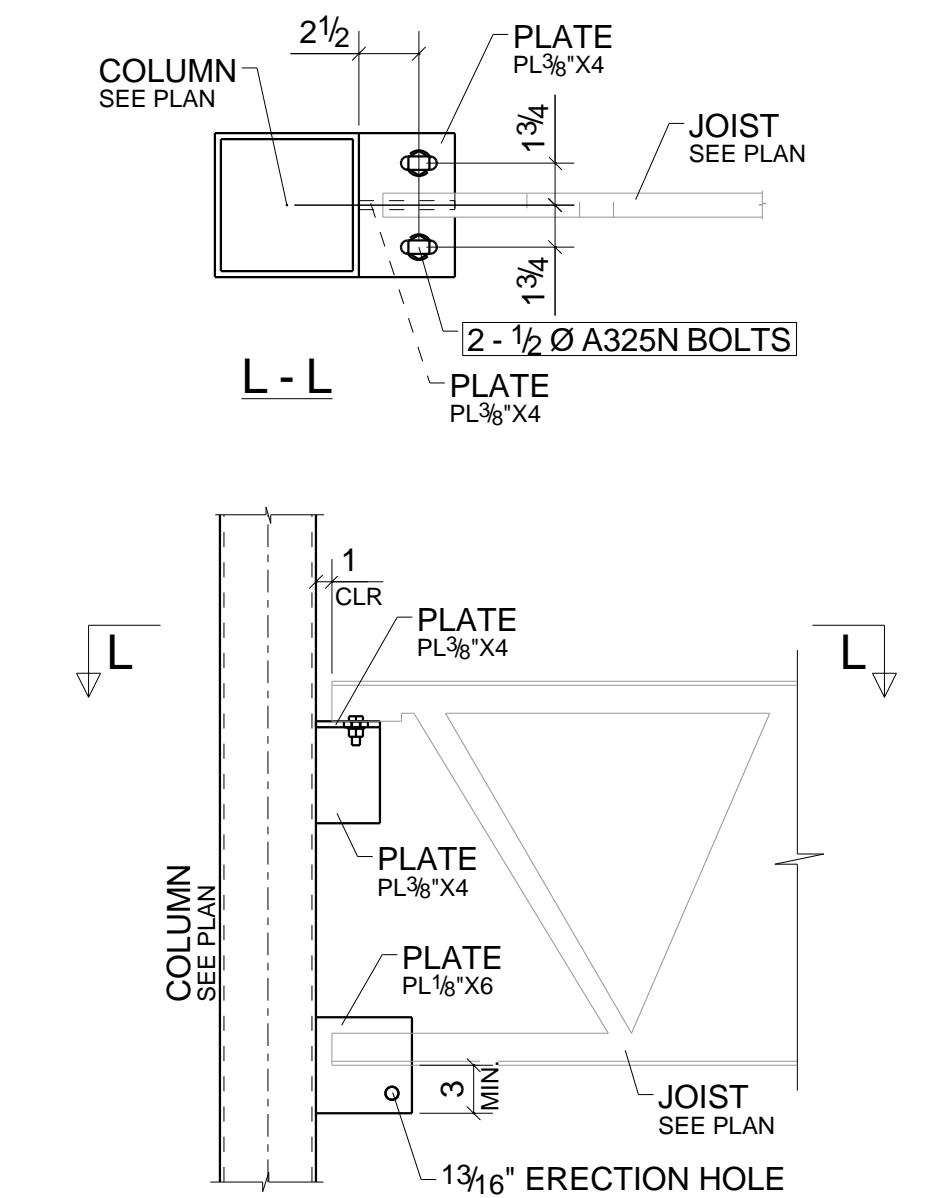


DETAIL - 6

TYPICAL JOIST TO SIDE OF COLUMN CONNECTION DETAIL

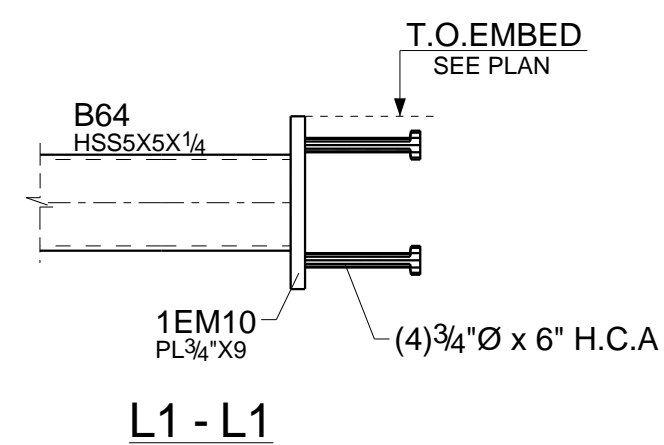


L1 - L1

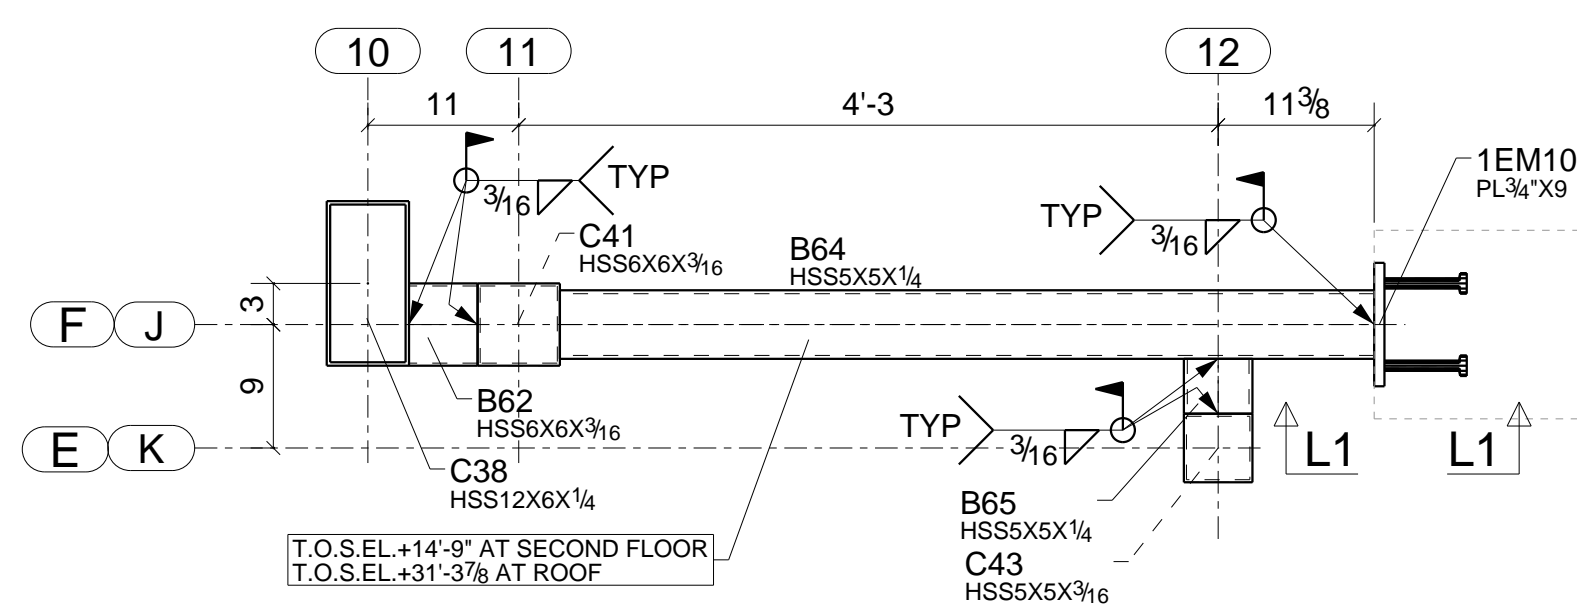


DETAIL - 7
SEE E05


REV	DESCRIPTION	DATE
DESCRIPTION		DETAIL SHEET
PROJECT NAME		NEW ANNEX BUILDING
GC NAME		
DRAWN BY		NSP
DATE DRAWN		
JOB No.		
DRG No.		ED05

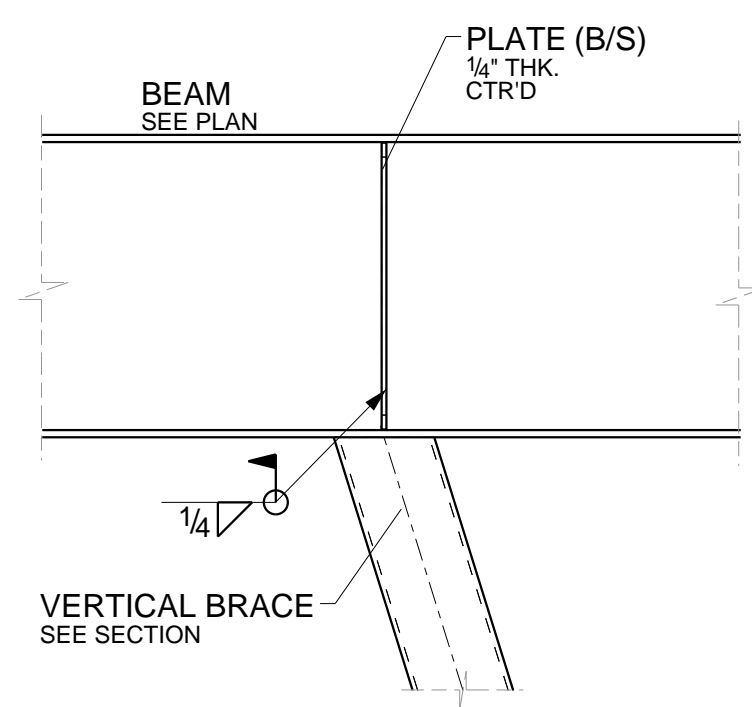


DETAIL - 8
TYPICAL BRACE CONNECTION DETAIL
(TYPE - 1)

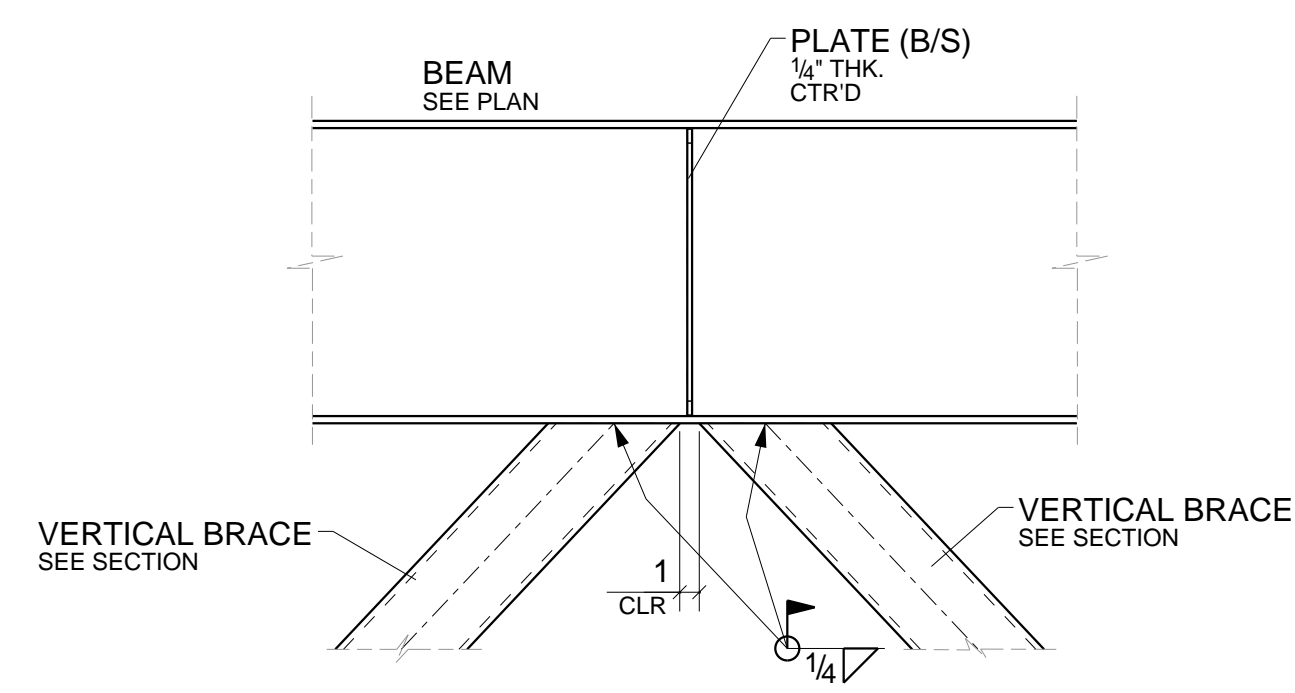


DETAIL - 9
TYPICAL BRACE CONNECTION DETAIL
(TYPE - 2)

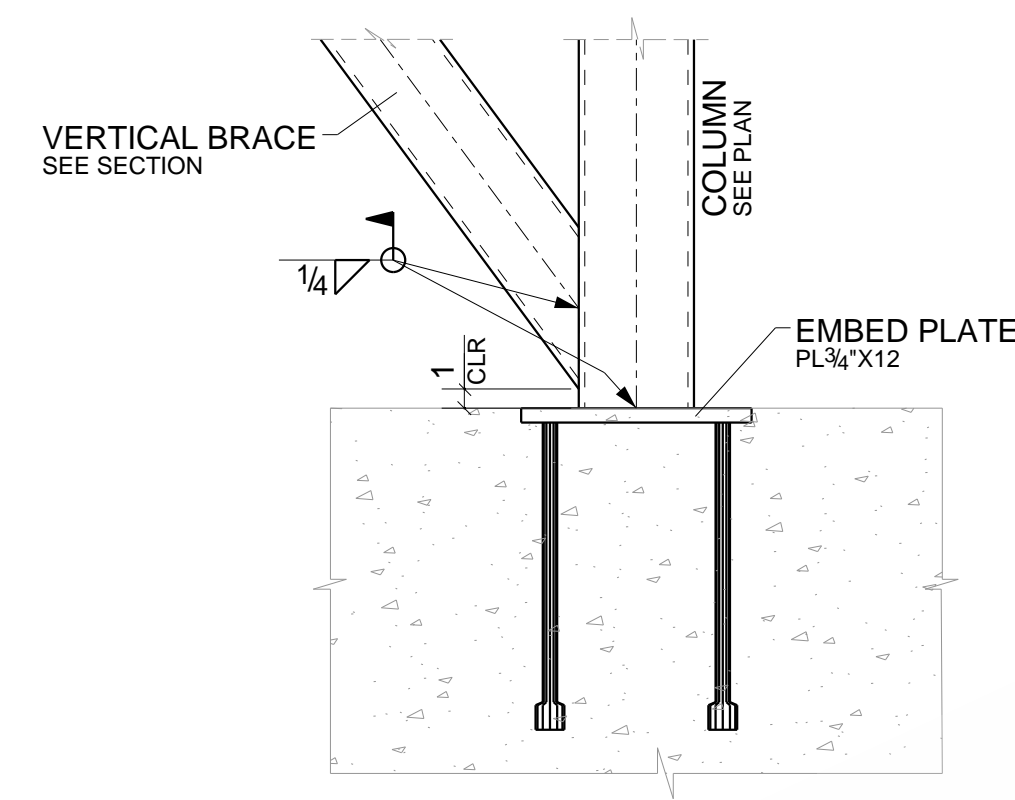


DETAIL - 10
TYPICAL BRACE CONNECTION DETAIL
(TYPE - 3)

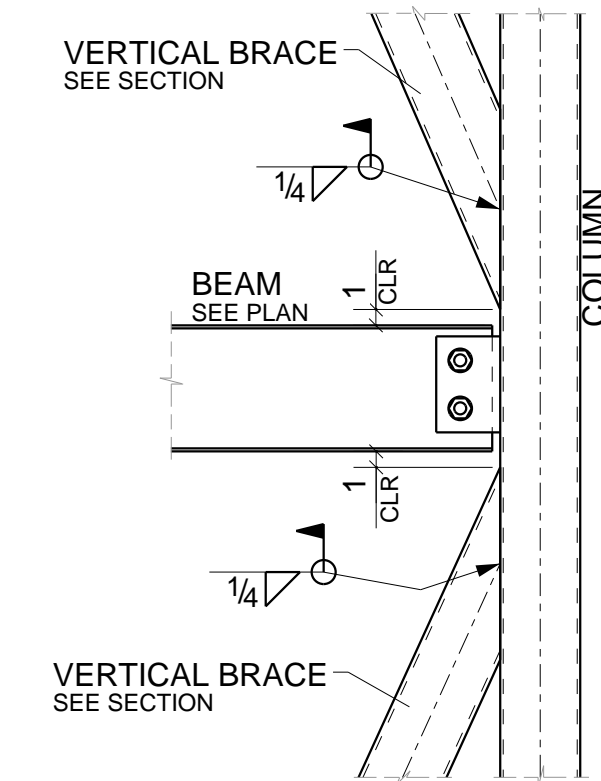


DETAIL - 11
TYPICAL BRACE CONNECTION DETAIL
(TYPE - 4)

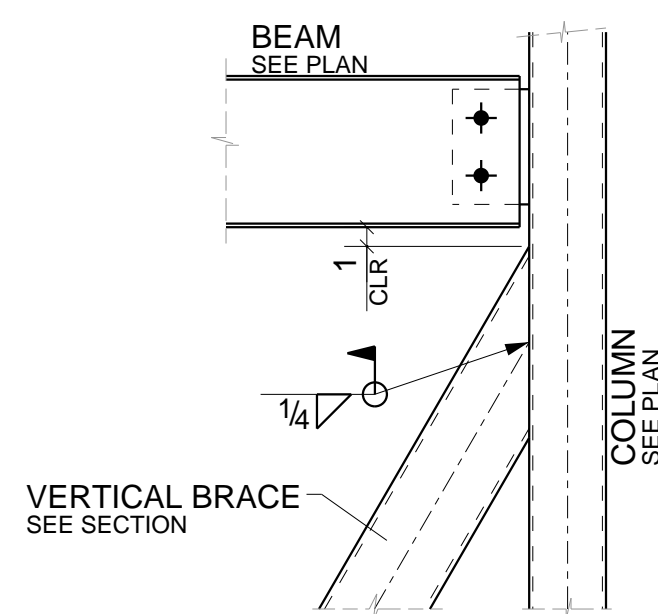


DETAIL - 12
TYPICAL BRACE CONNECTION DETAIL
(TYPE - 5)

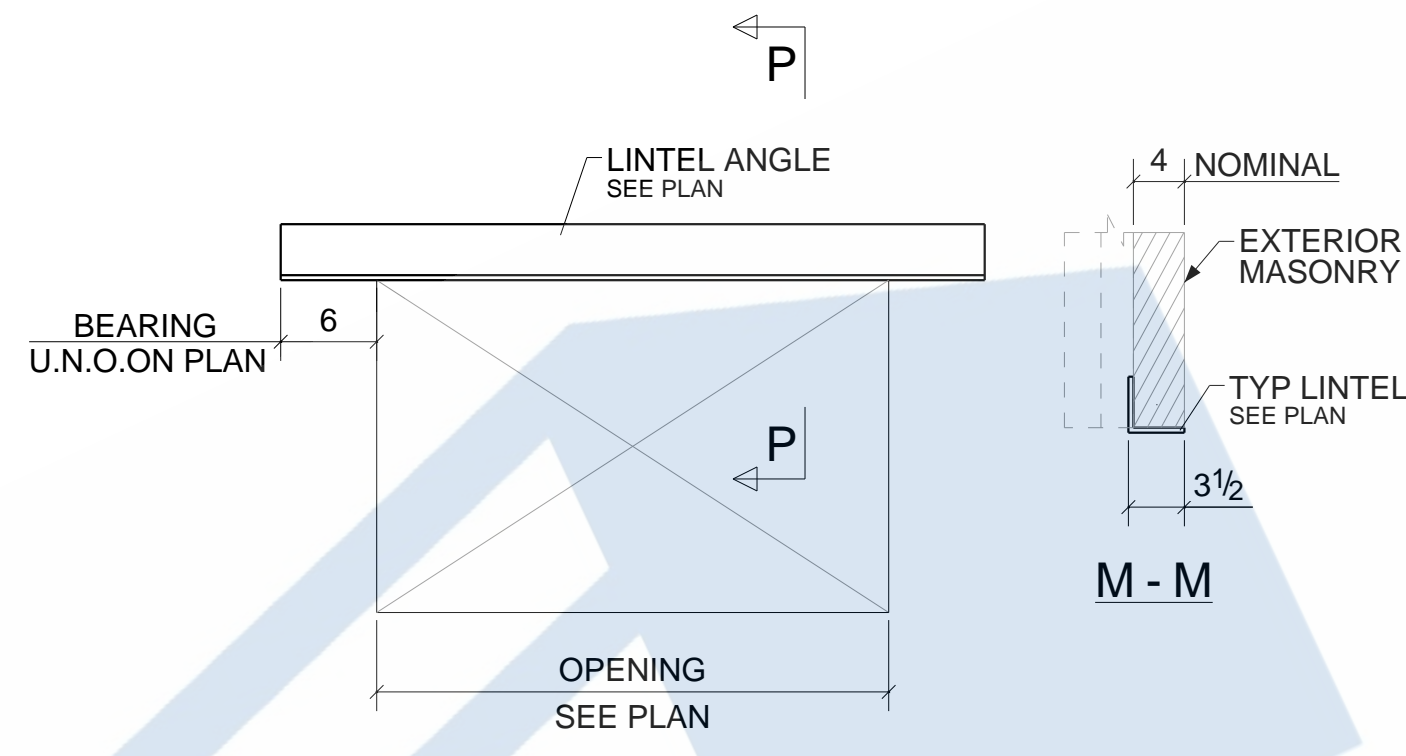


DETAIL - 13
TYPICAL OPENING DETAIL
(E08, E09)

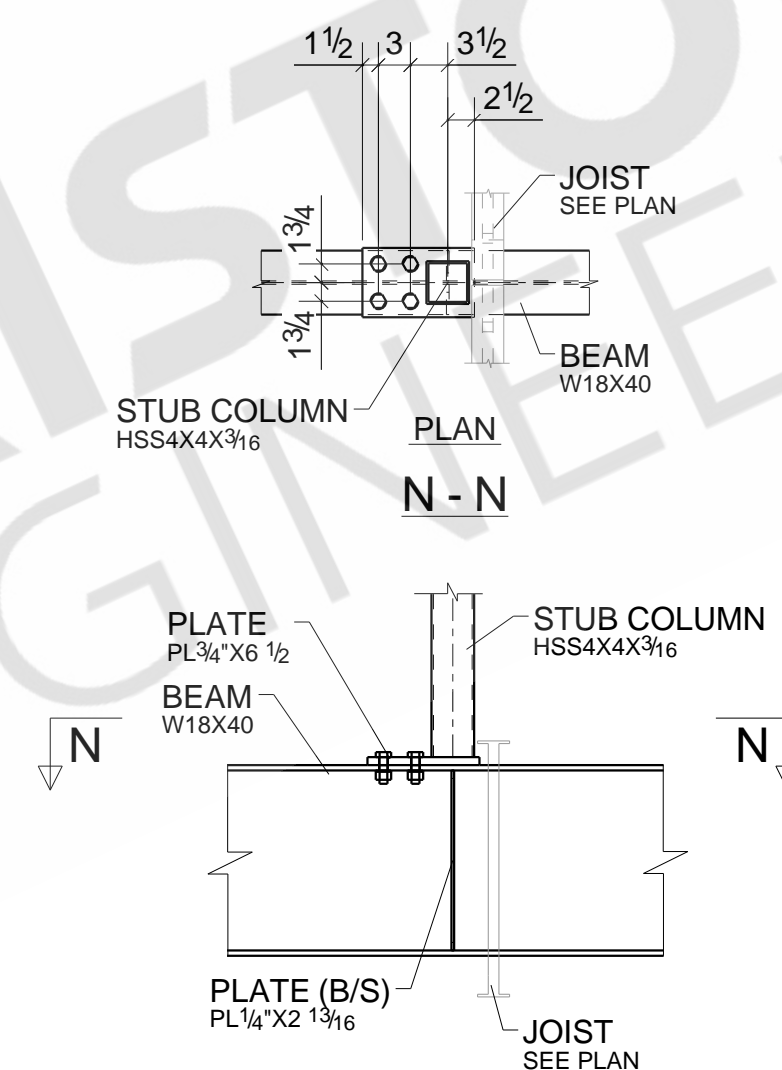

DETAIL - 14
SEE E02

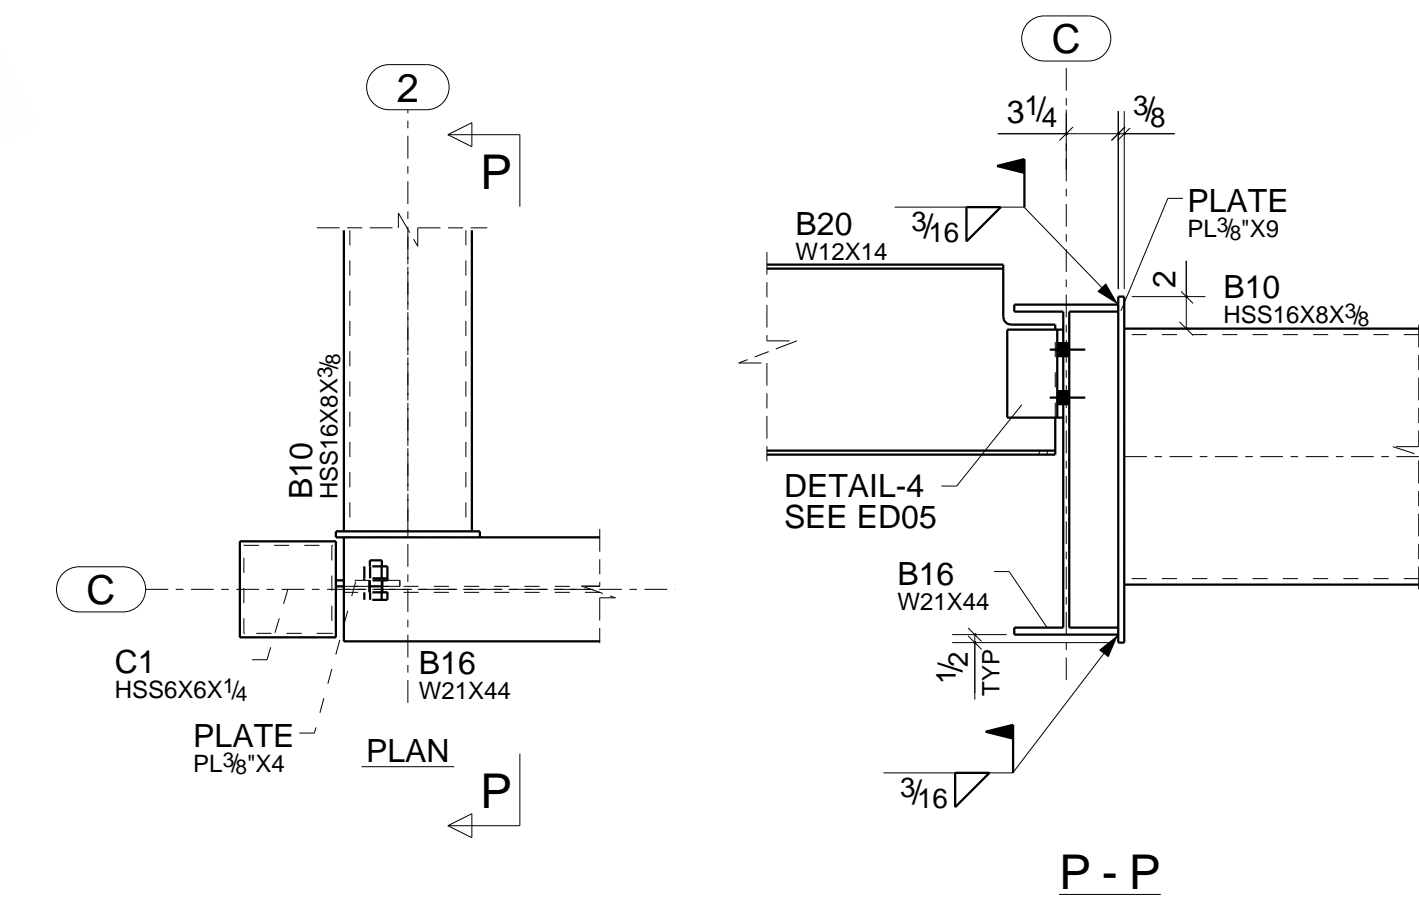

DETAIL - 15
BEAM TO HSS BEAM CONNECTION DETAIL
(SEE E02)

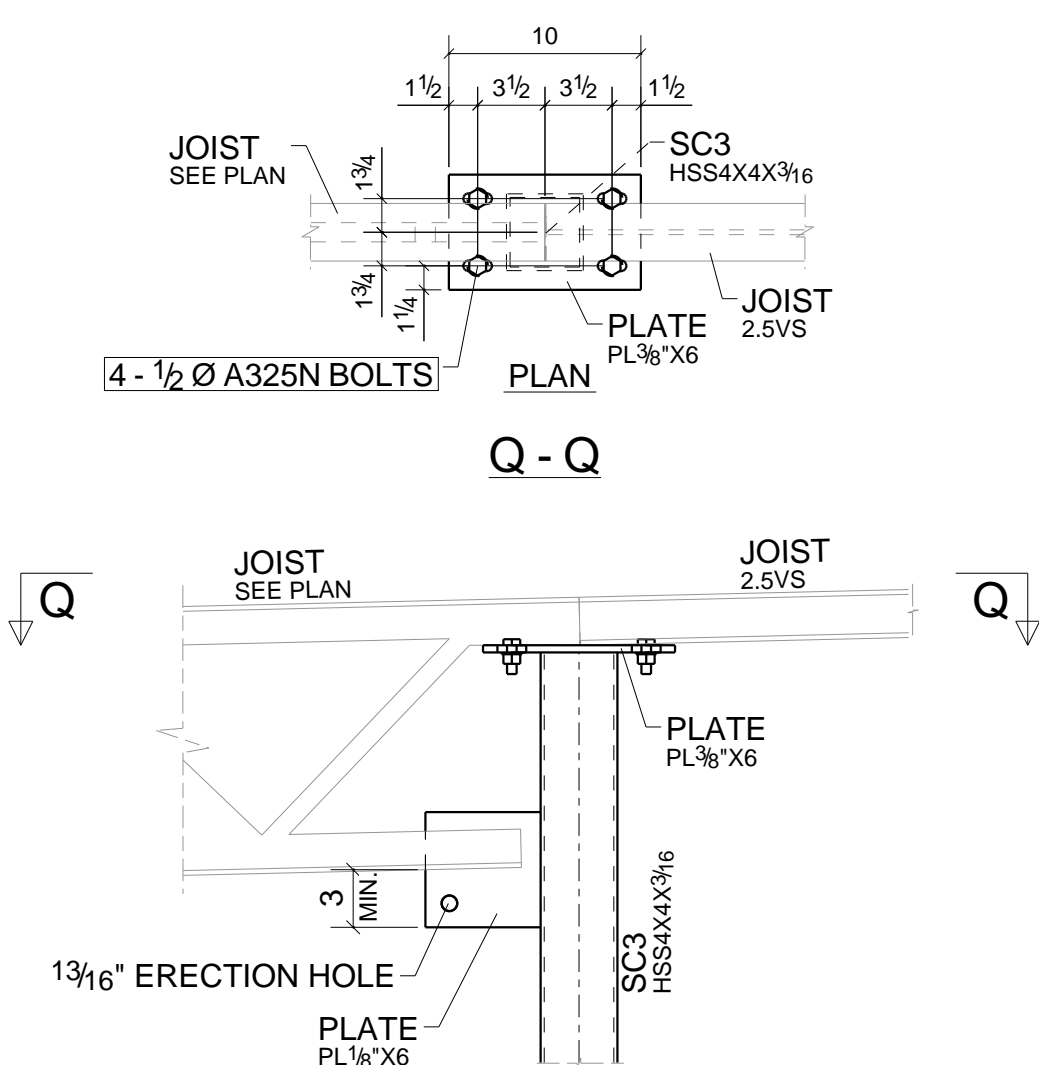


SECTION 42 - 42
SEE E03

REV	DESCRIPTION	DATE

DESCRIPTION	DETAIL SHEET		
PROJECT NAME	NEW ANNEX BUILDING		
GC NAME			
DRAWN BY	NSP	JOB No.	DRG No.
DATE DRAWN			ED06

TRUSS STRUCTURES

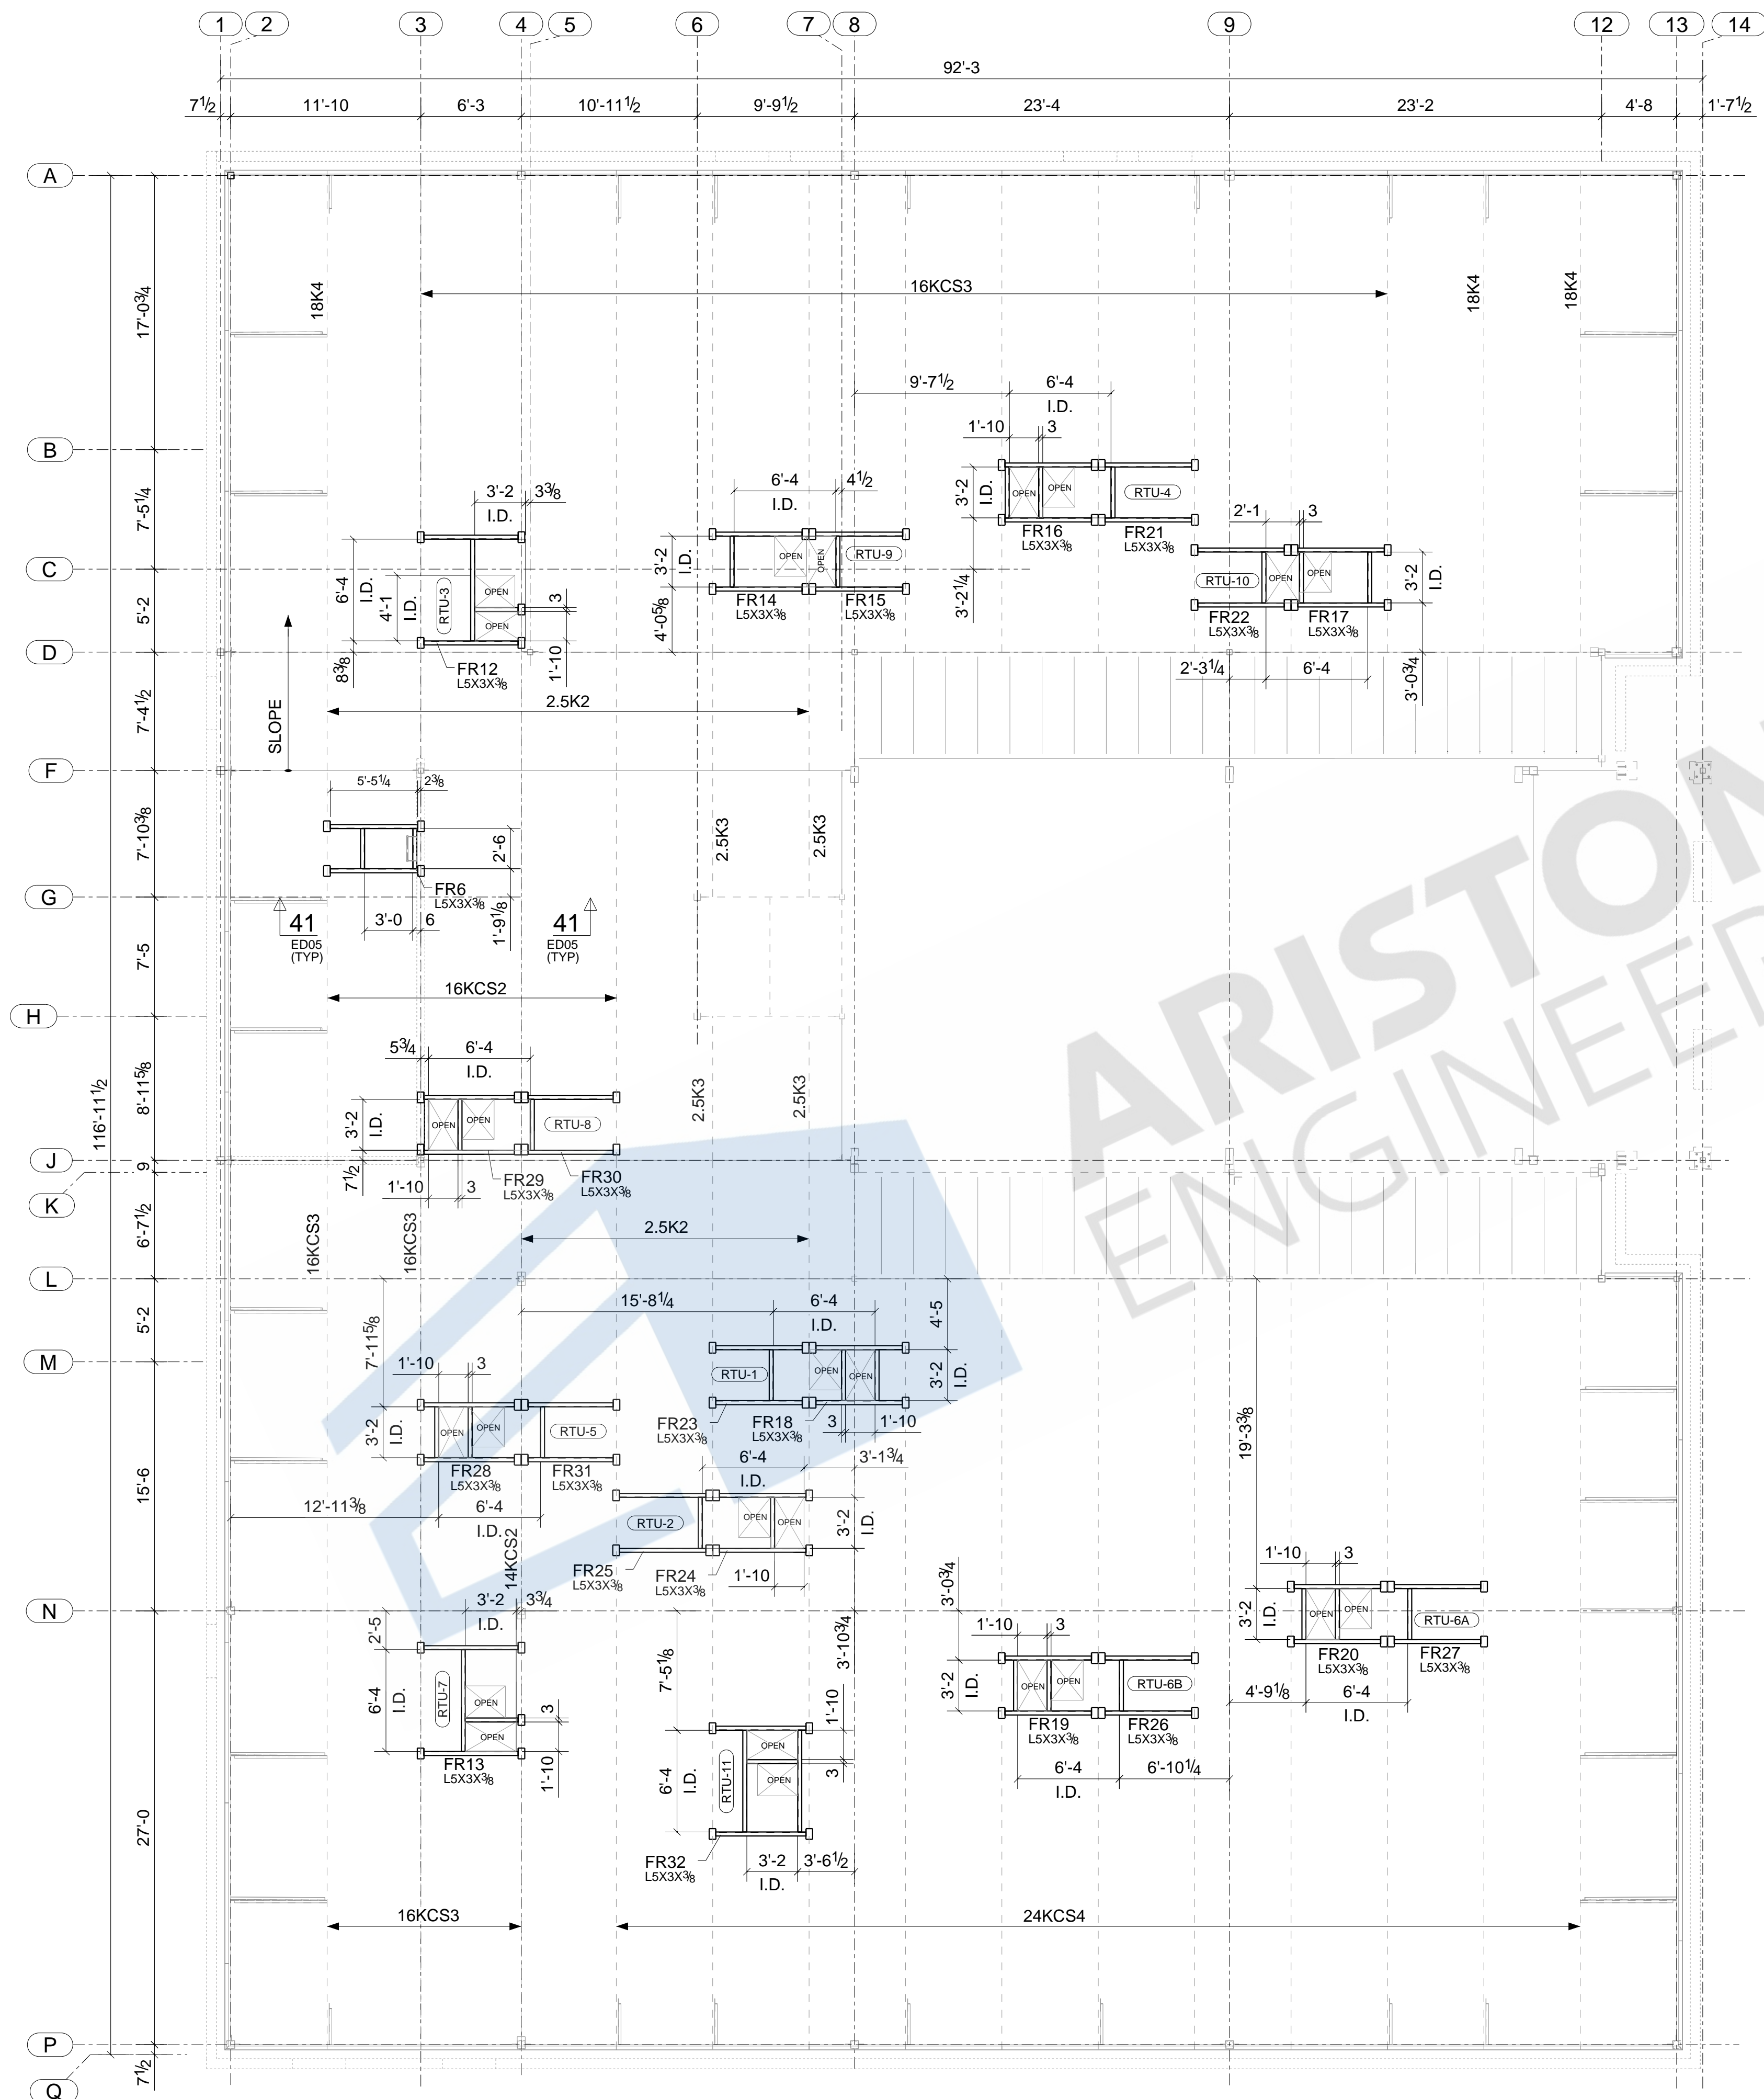


NOTE:
PLEASE VERIFY ALL RTU OPENING DIMENSIONS.



RTU FRAMING PLAN AT ROOF

REF. DWG : S1.3, MH-300A1-P, MH-300A2-P


REV	DESCRIPTION	DATE

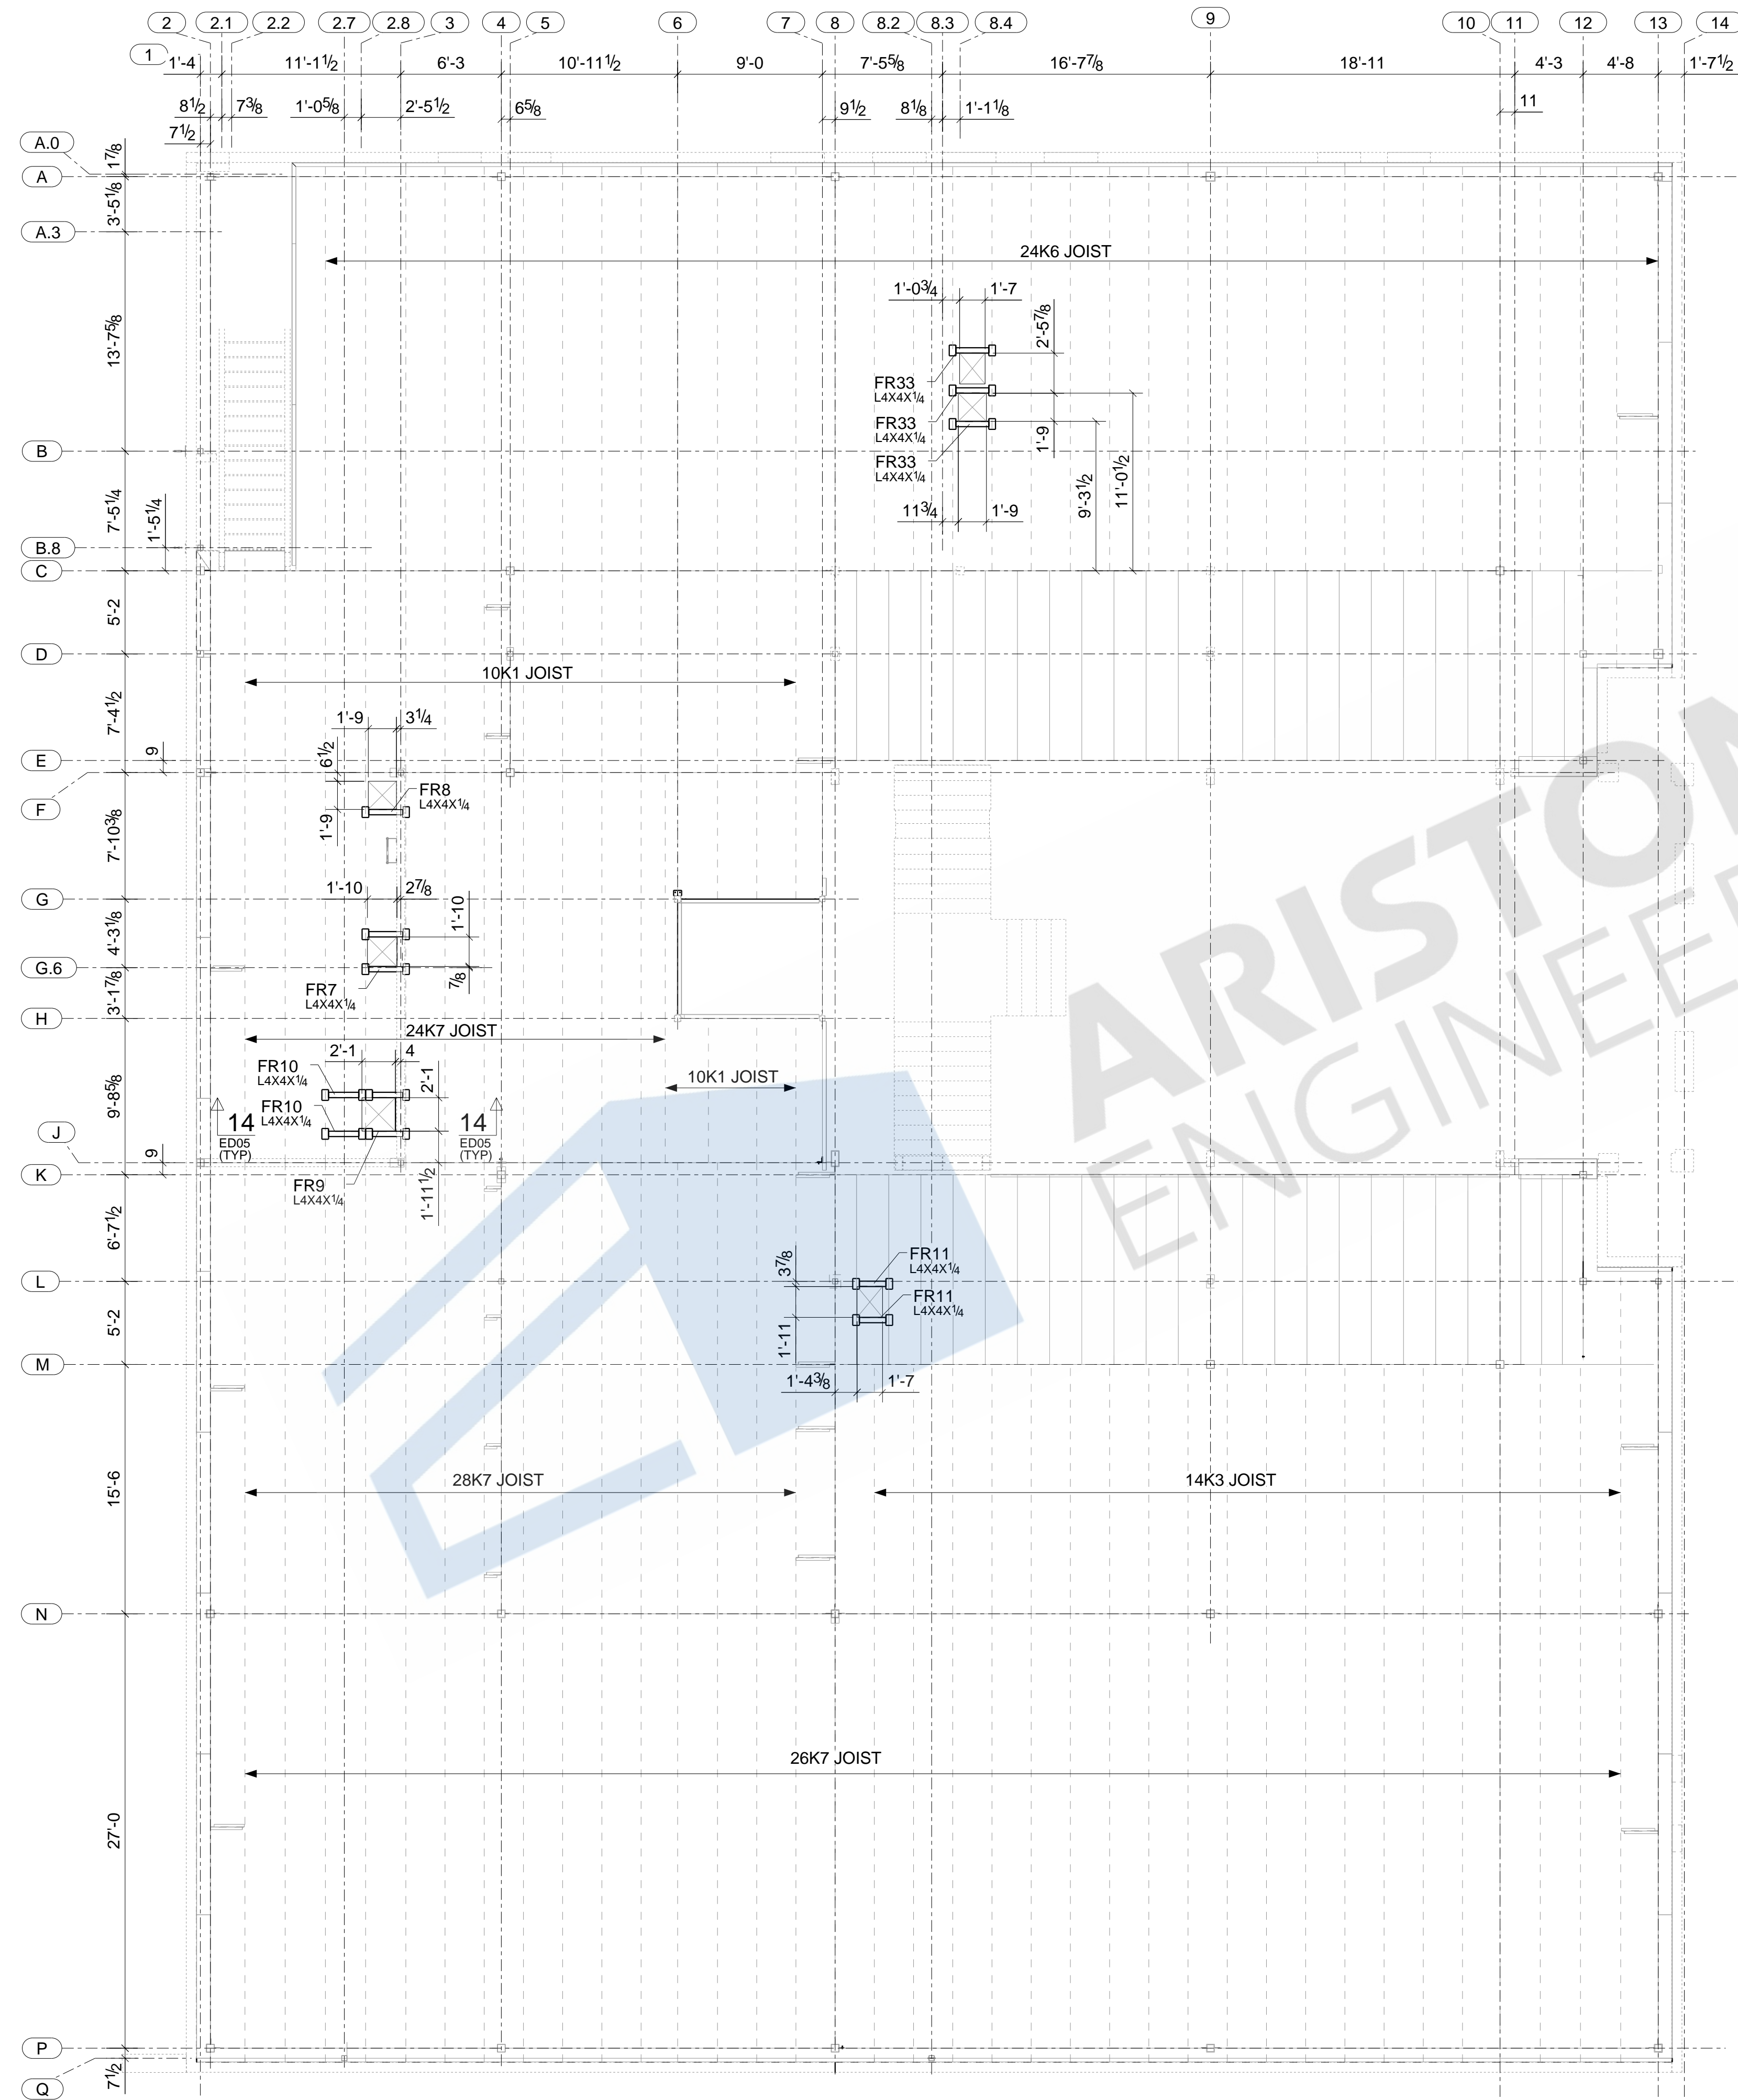

NOTE:
PLEASE VERIFY ALL RTU OPENING DIMENSIONS.

REV	DESCRIPTION	DATE



RTU FRAMING PLAN AT SECOND FLOOR
 REF.DWG : S1.3, MH-200A1-P, MH-200A2-P
 REFERENCE NORTH

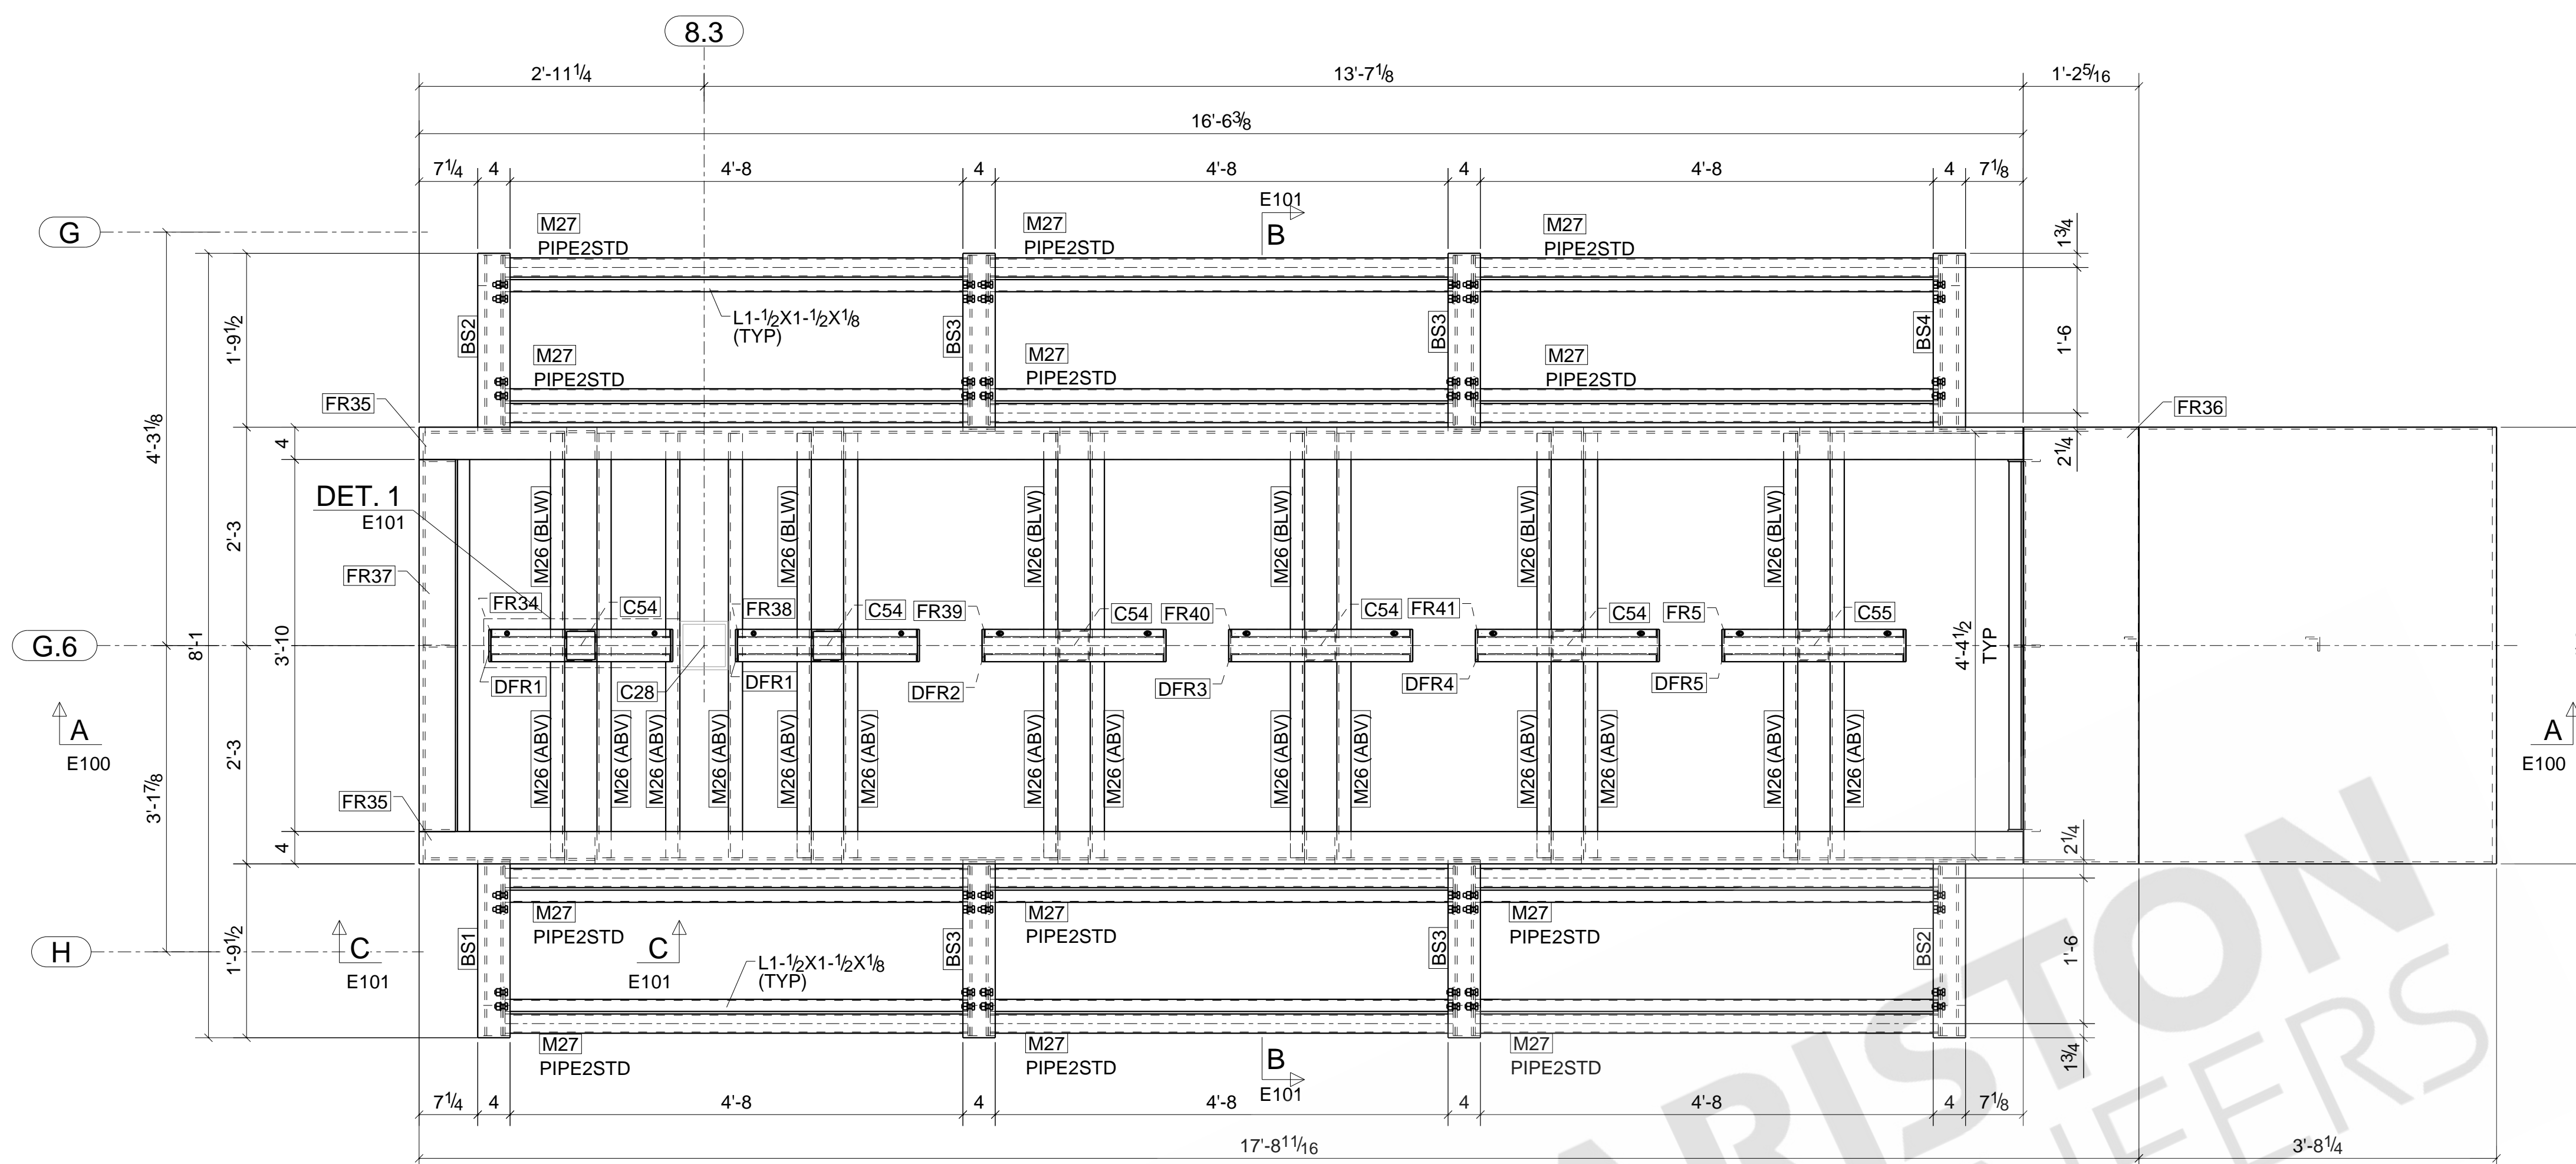

8.3

DISPLAY ENLARGED PLAN
ALL PLATES ARE 1/4" THK (U.N.O.)

REFERENCE NORTH

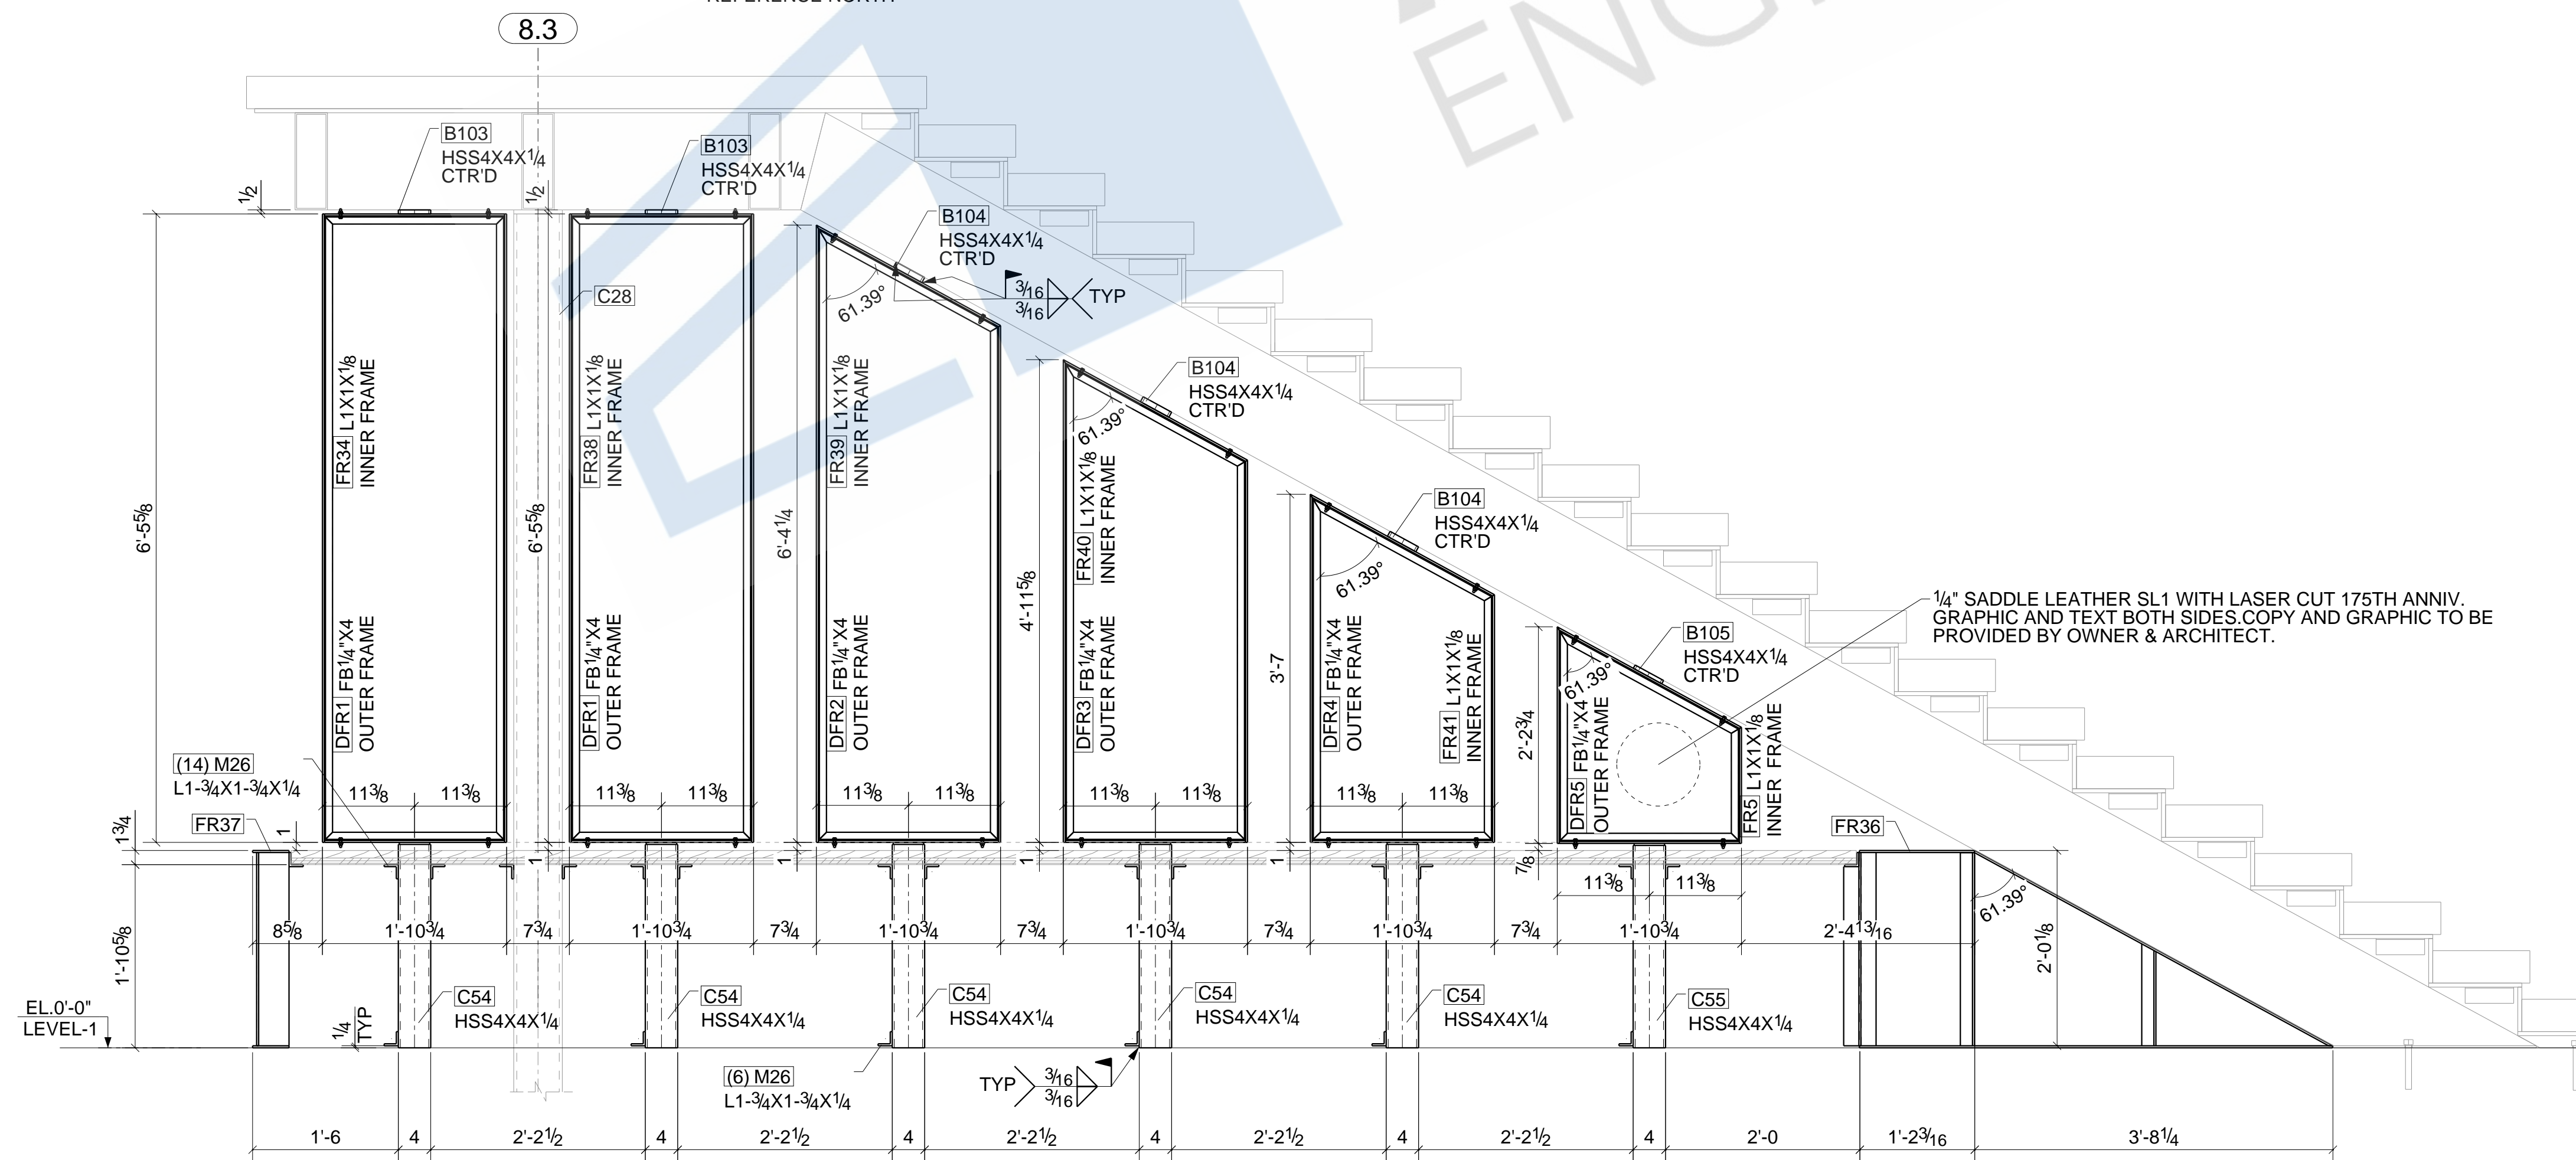


1/4" SADDLE LEATHER SL1 WITH LASER CUT 175TH ANNIV. GRAPHIC AND TEXT BOTH SIDES COPY AND GRAPHIC TO BE PROVIDED BY OWNER & ARCHITECT.


SECTION A - A

REV	DESCRIPTION	DATE
DESCRIPTION DISPLAY SECTION SHEET		
PROJECT NAME NEW ANNEX BUILDING		
GC NAME		
DRAWN BY NSP		JOB No.
DATE DRAWN		DRG No. E100


TERRA STRUCTURES

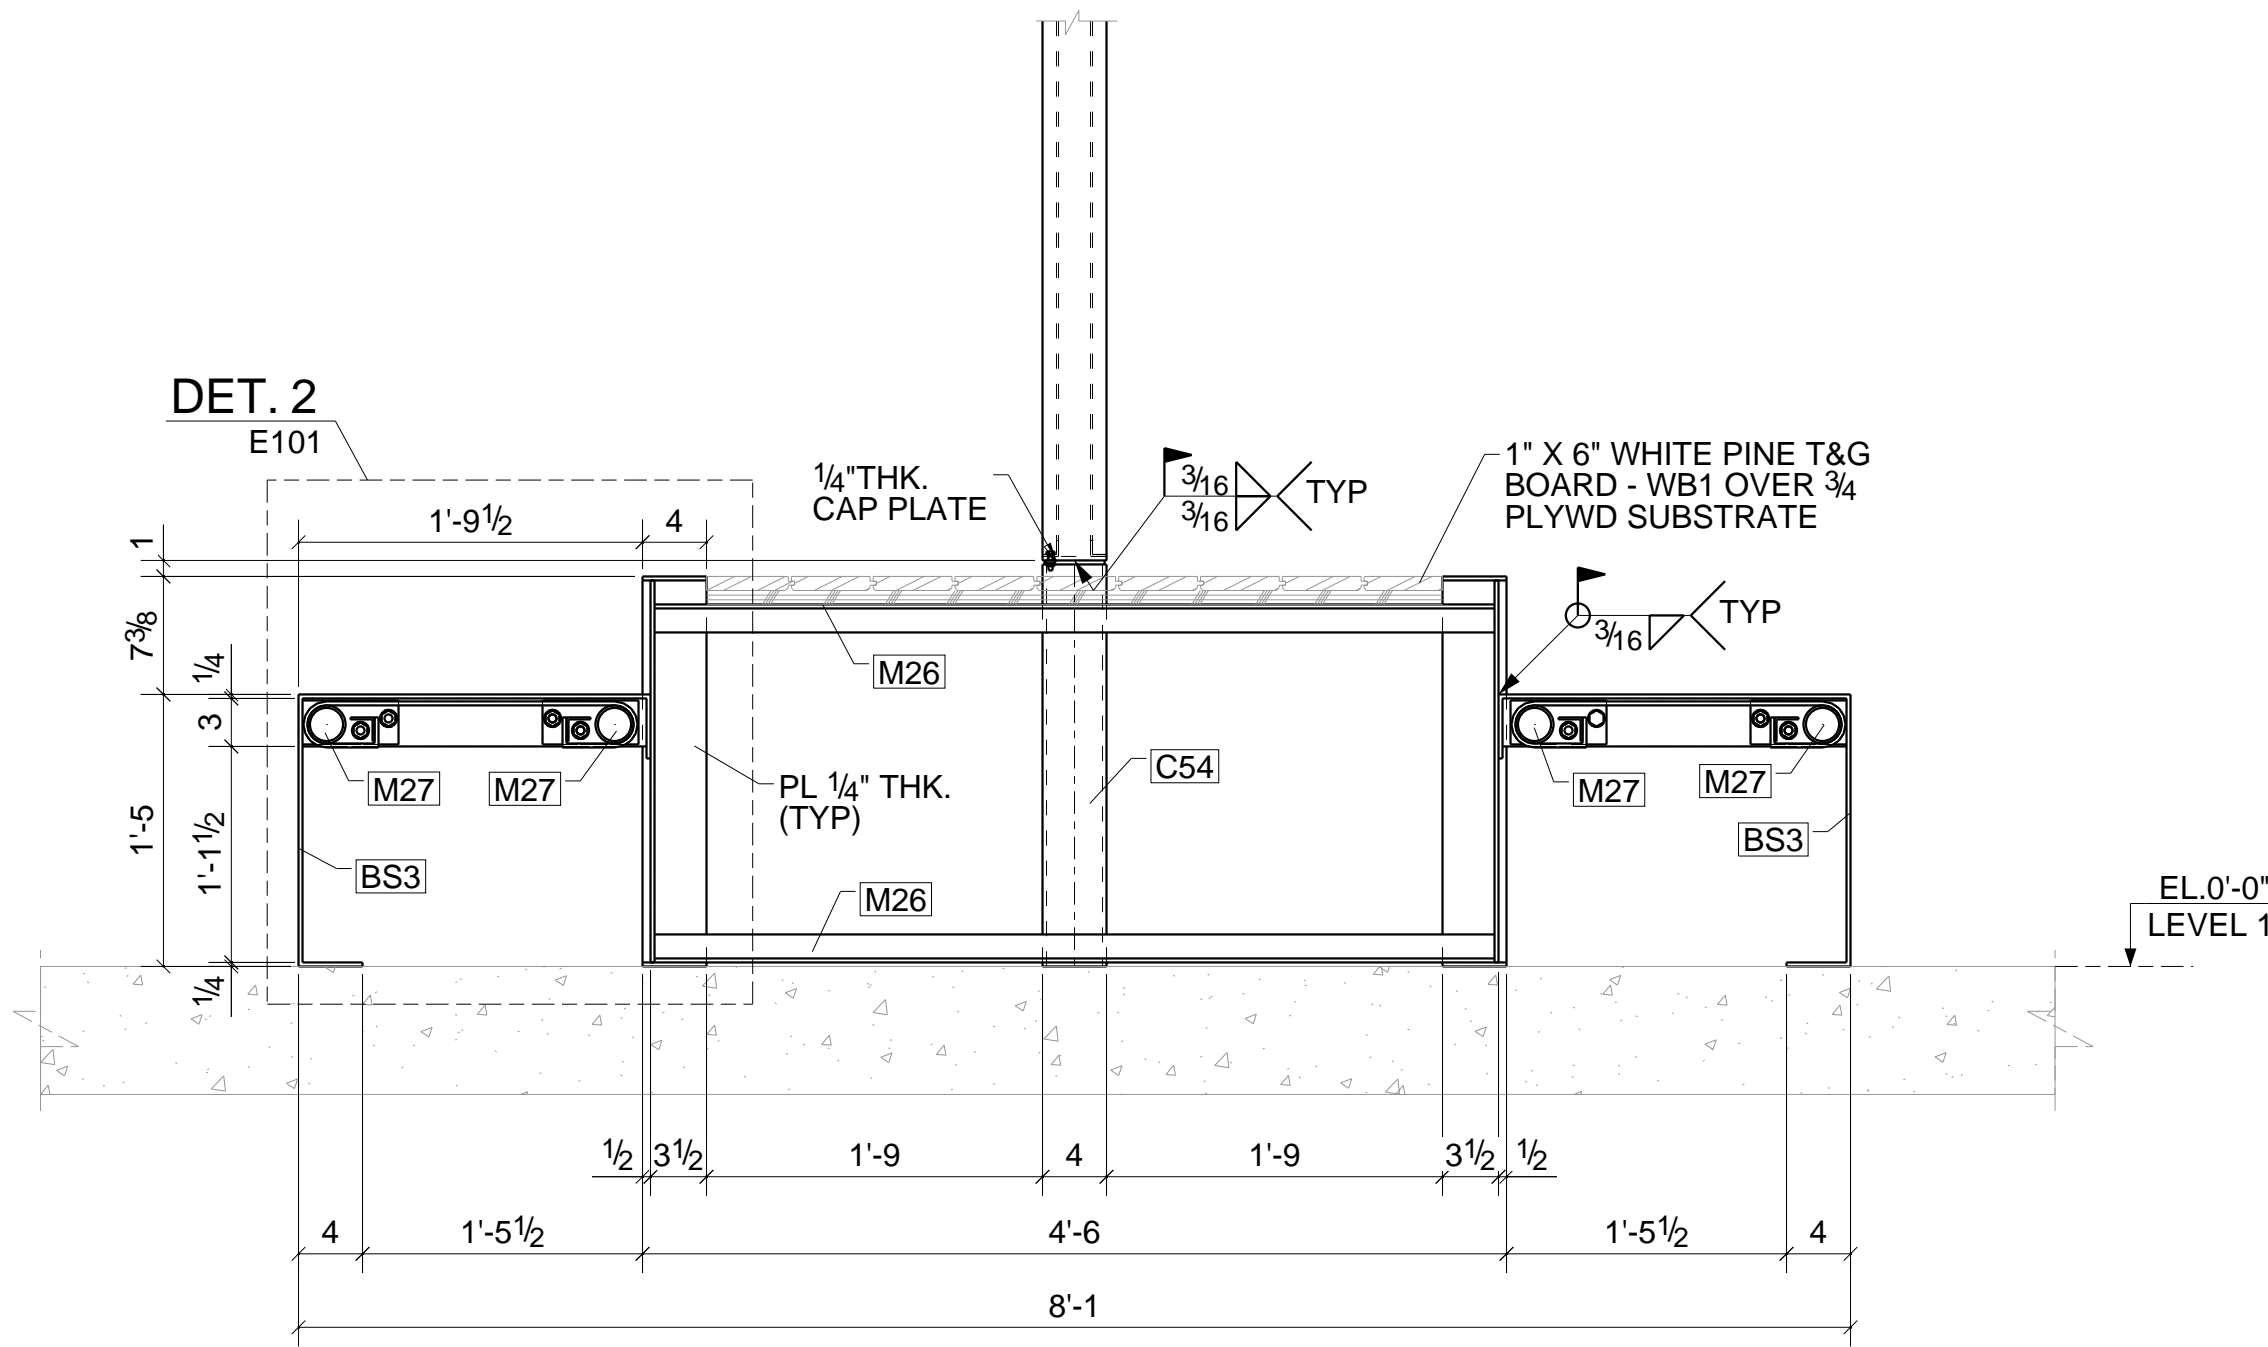


SECTION B - B
SEE E100

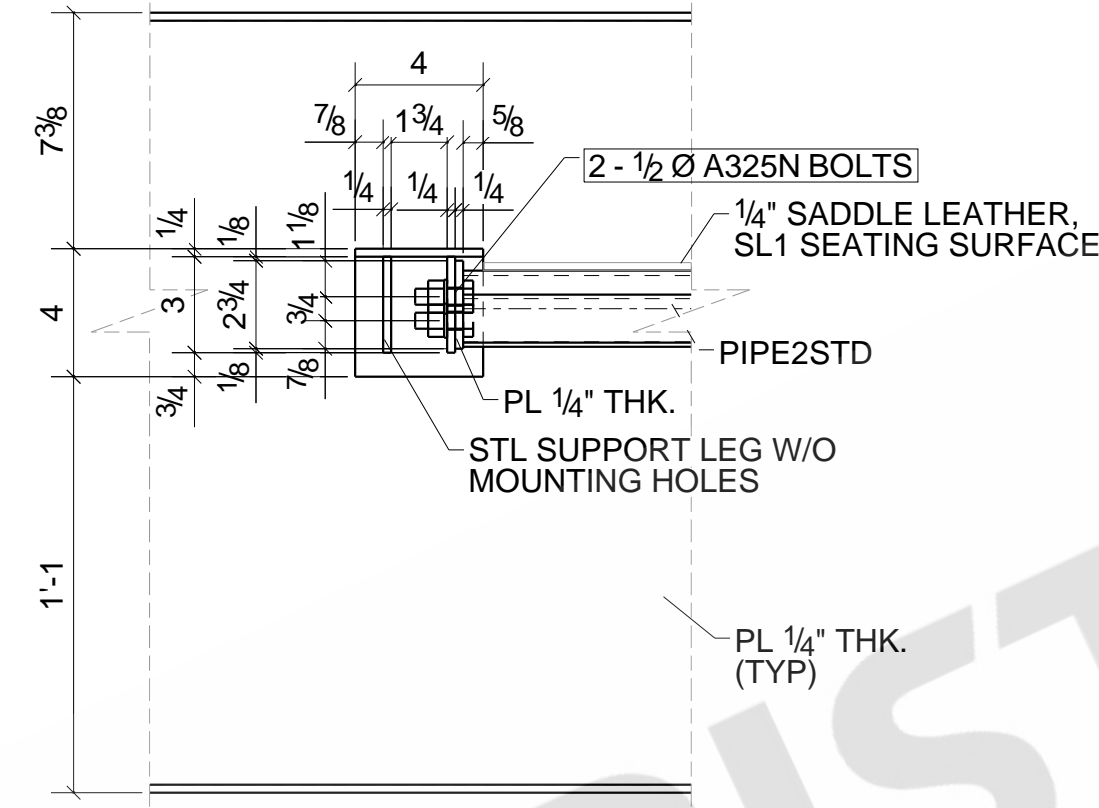

SECTION C - C
SEE E100

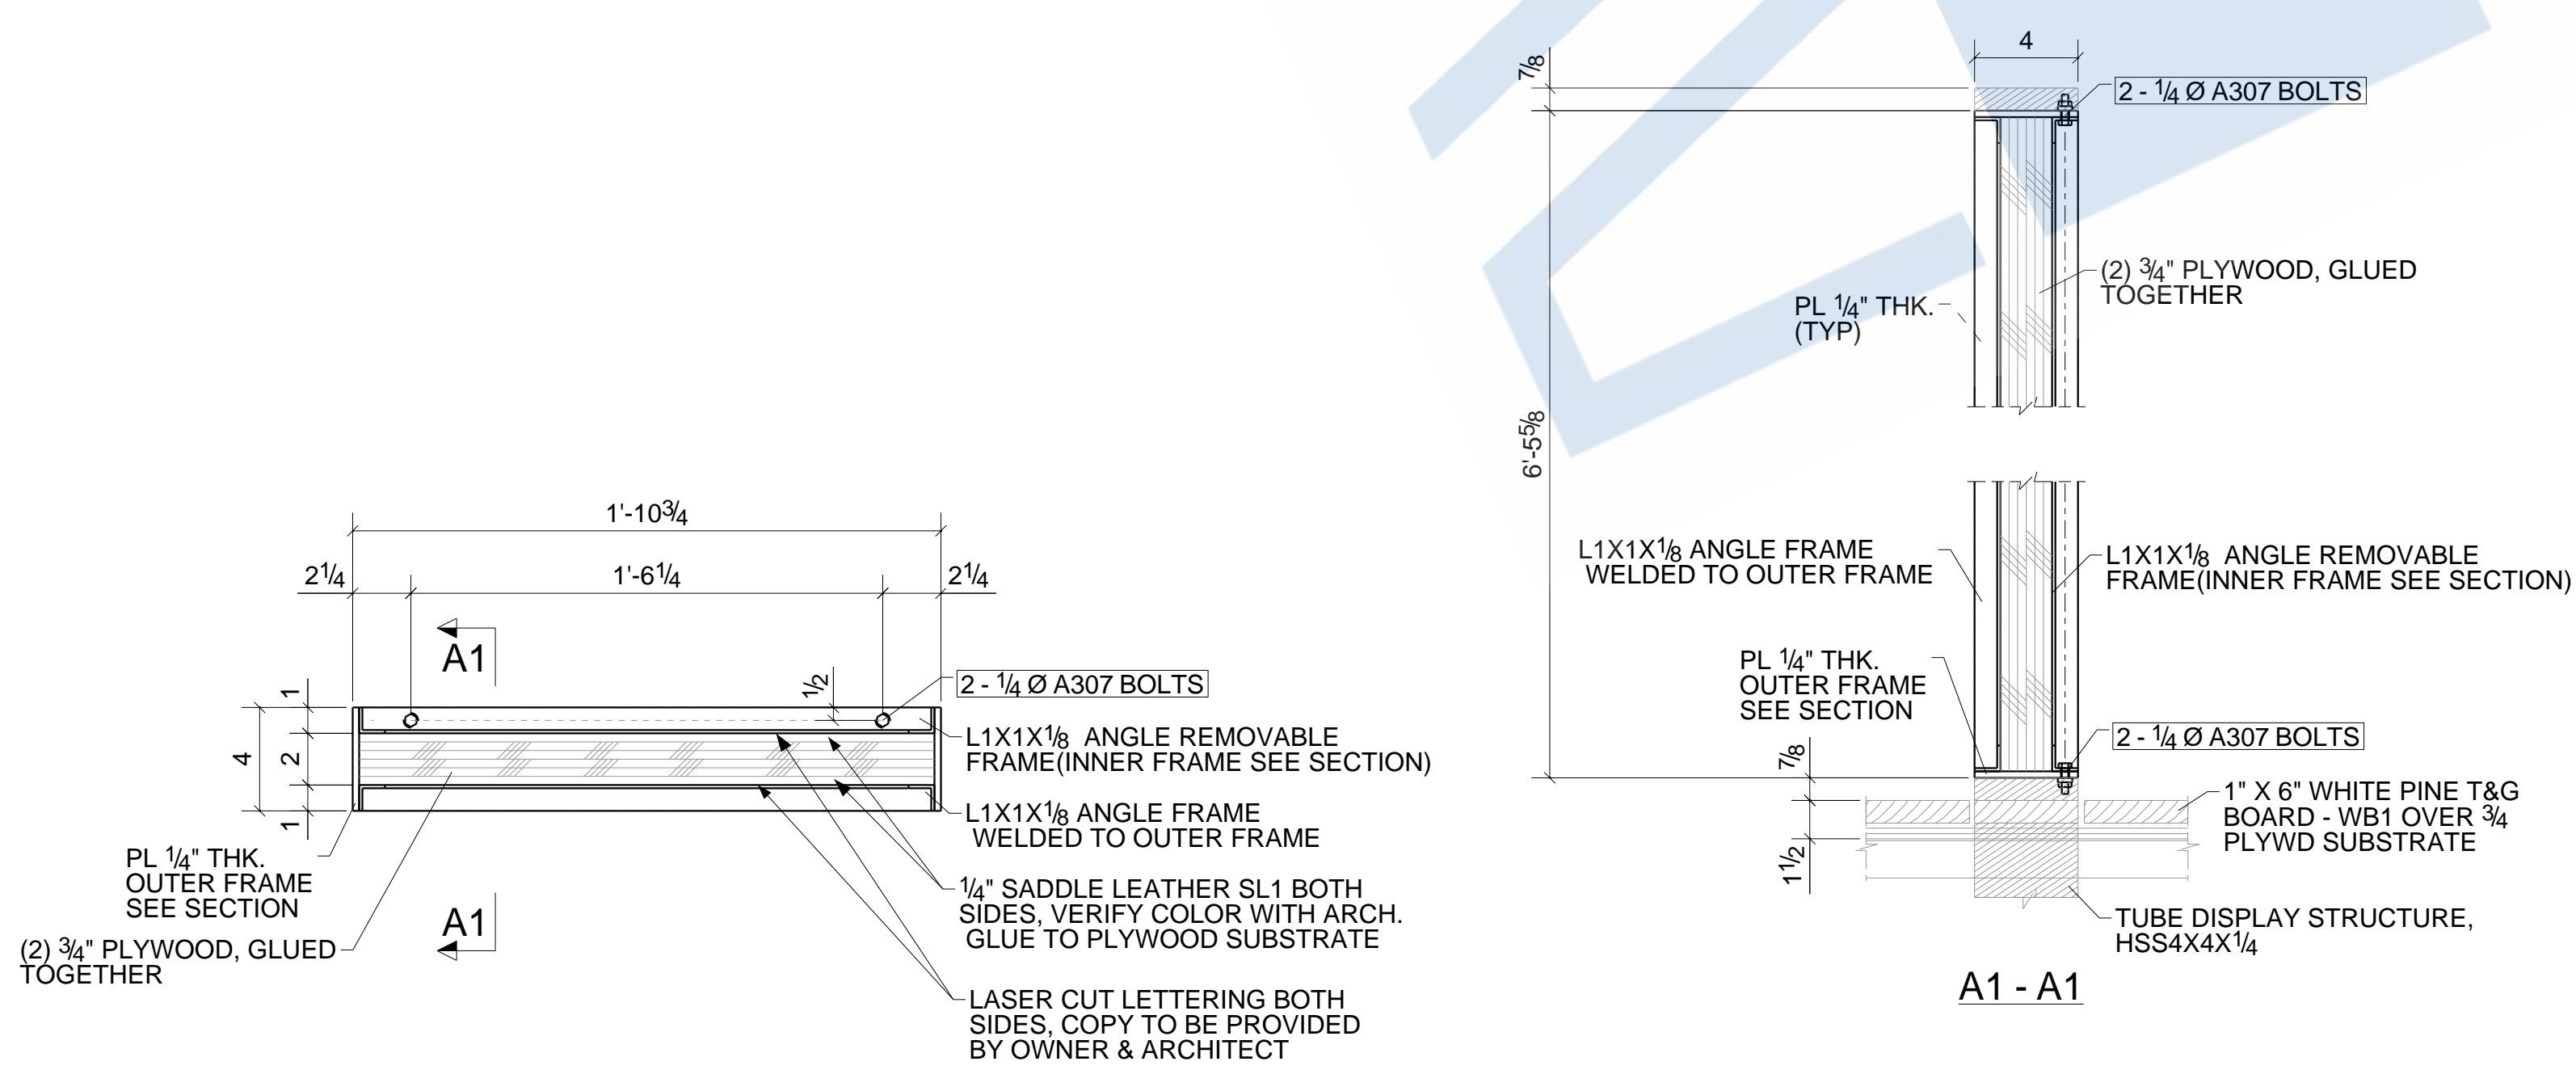

DETAIL - 1
SEE E100

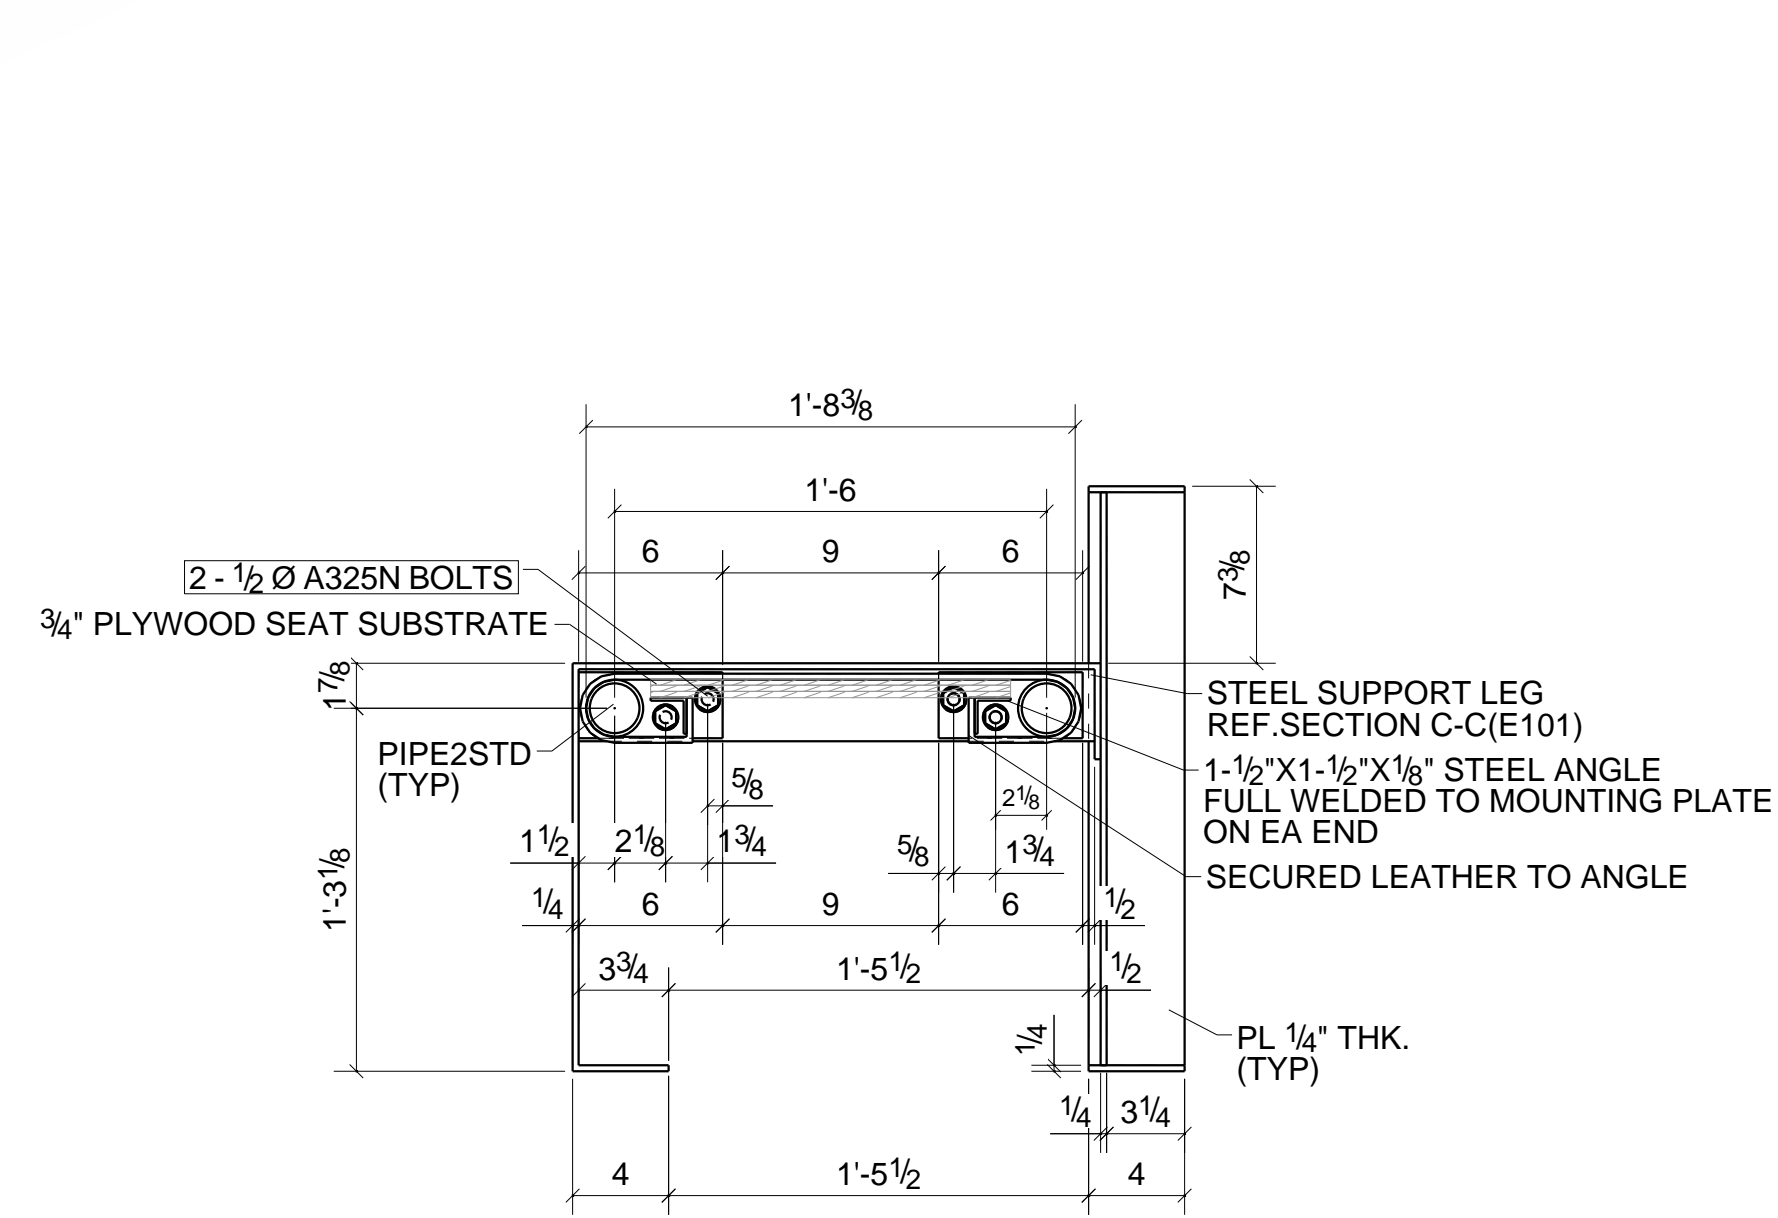

DETAIL - 2
SEE E101

REV	DESCRIPTION	DATE
DESCRIPTION	DISPLAY DETAIL SHEET	
PROJECT NAME	NEW ANNEX BUILDING	
GC NAME		
DRAWN BY	NSP	JOB No.
DATE DRAWN		DRG No.
		E101