



MONUMENTAL STAIR (3D-VIEW)


REF DWG:

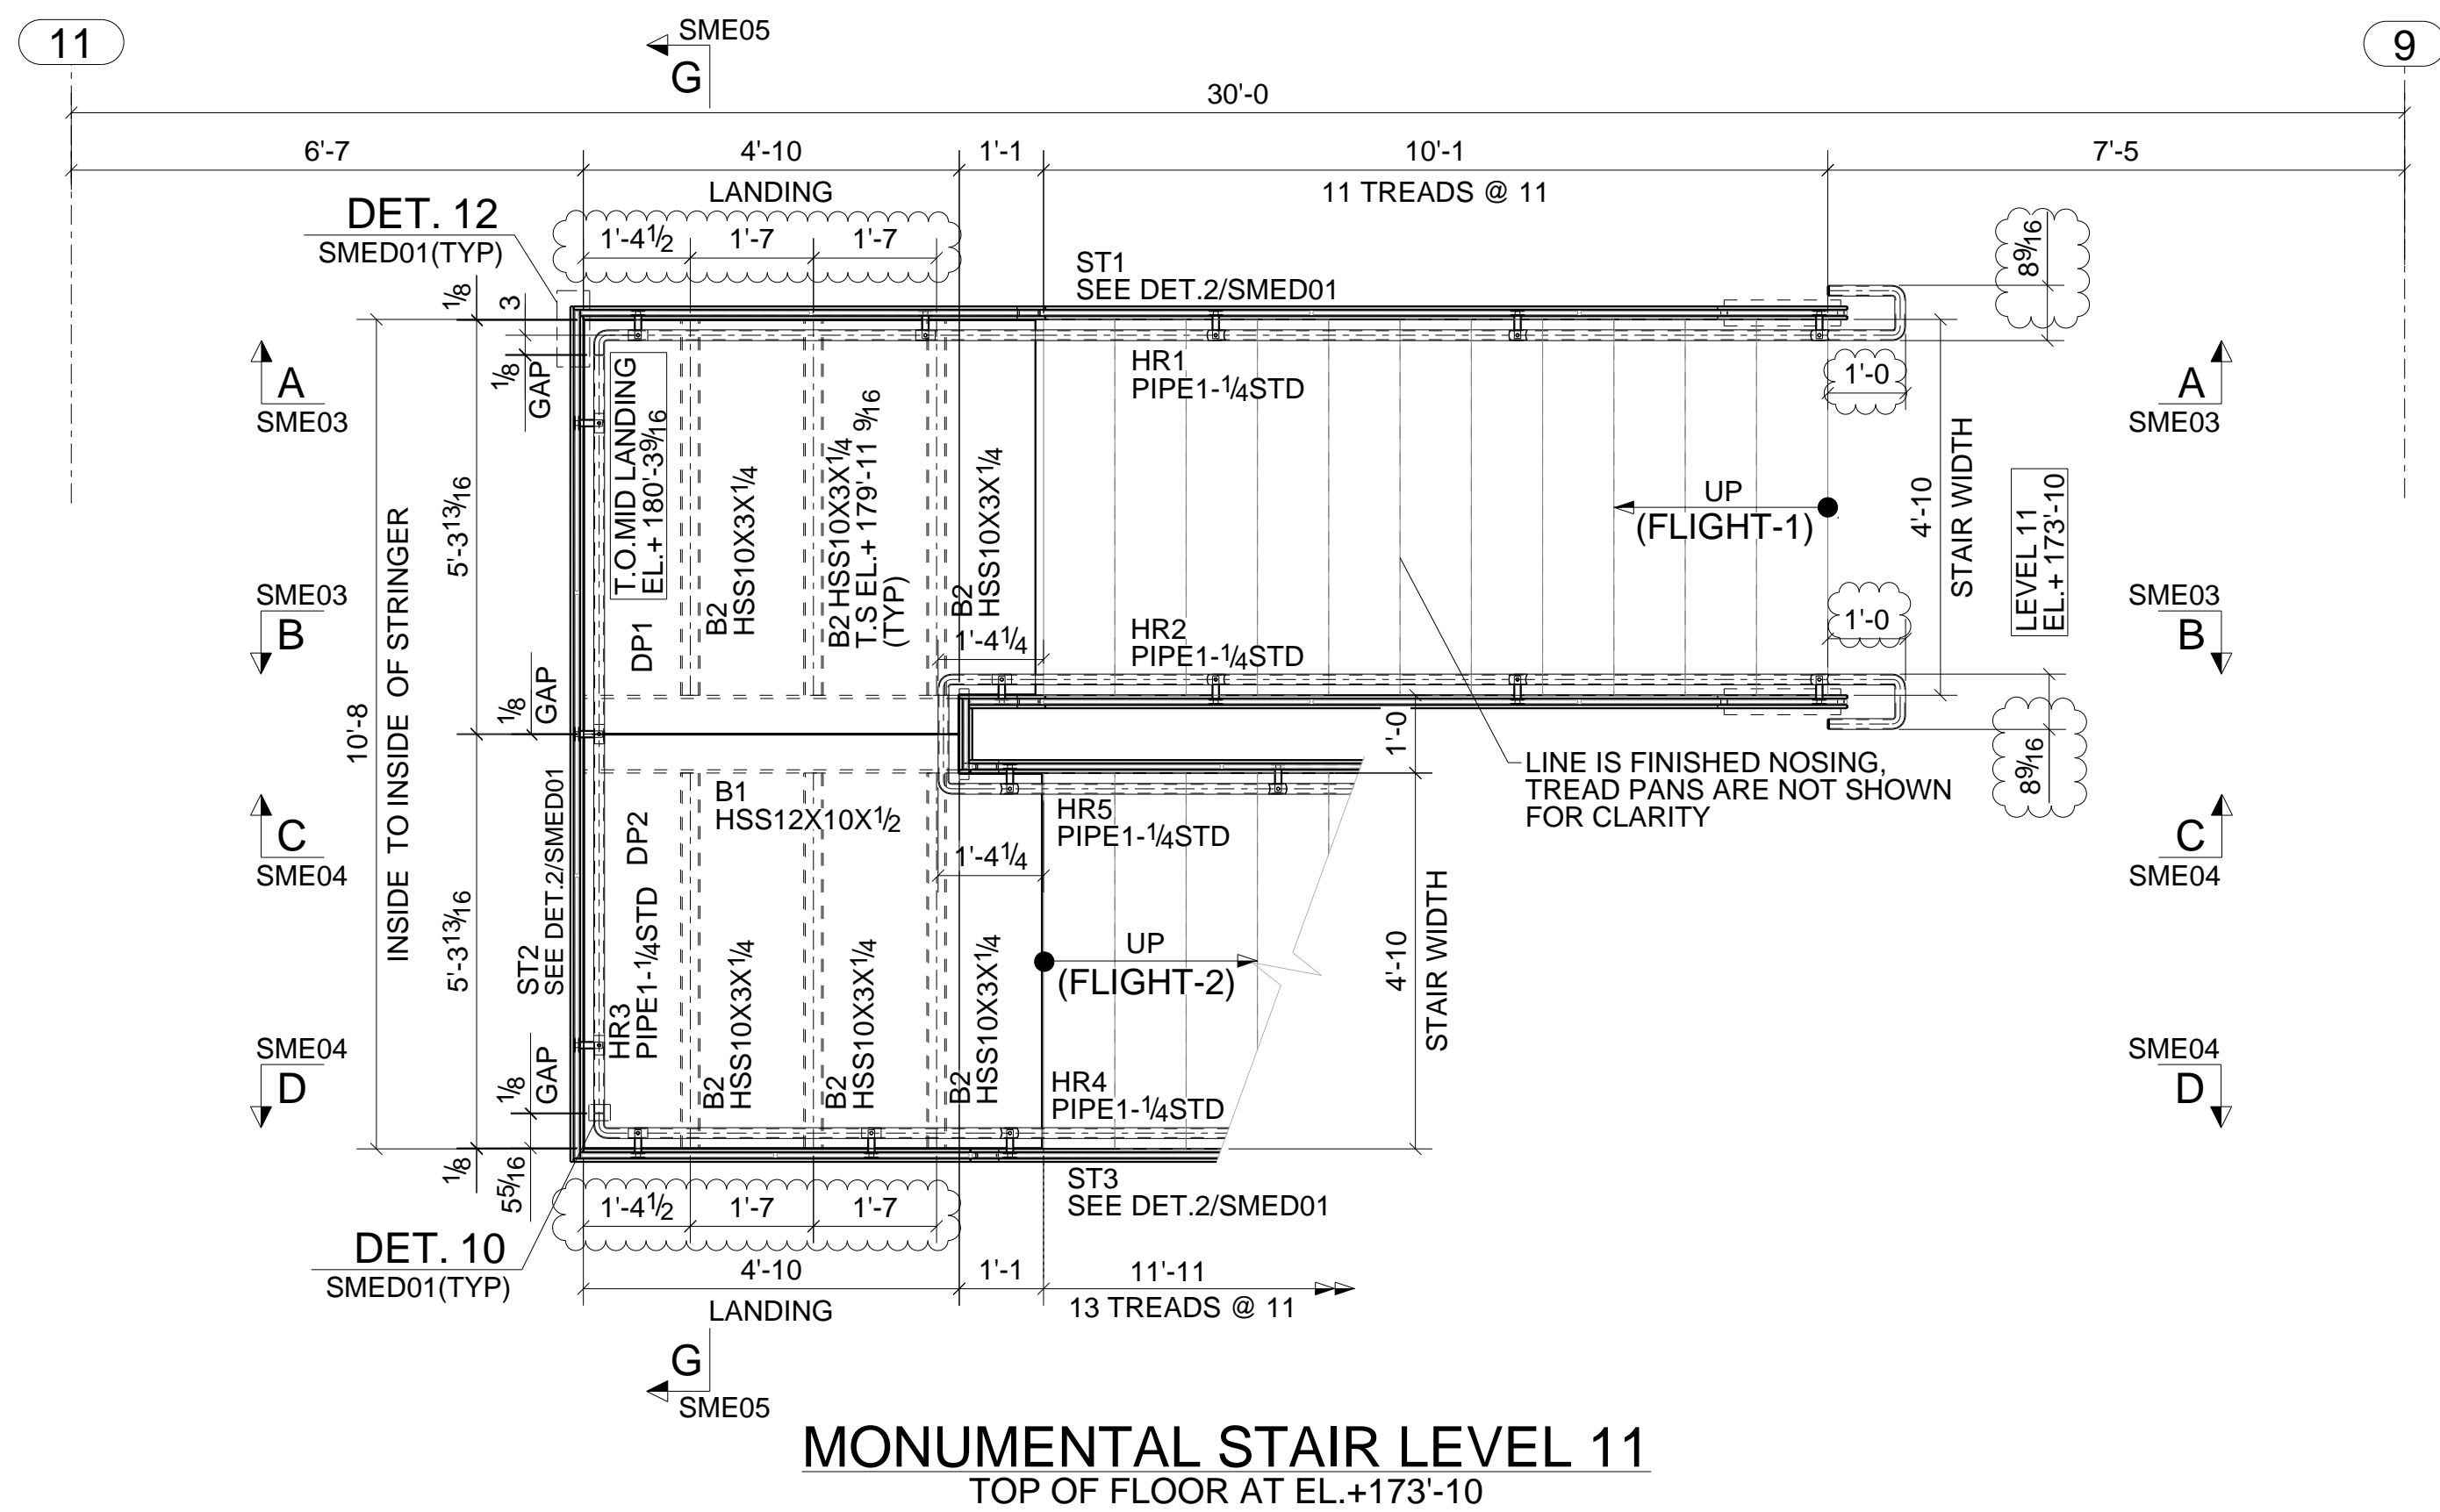

MONUMENTAL STAIR LEVEL 11
TOP OF FLOOR AT EL.+173'-10

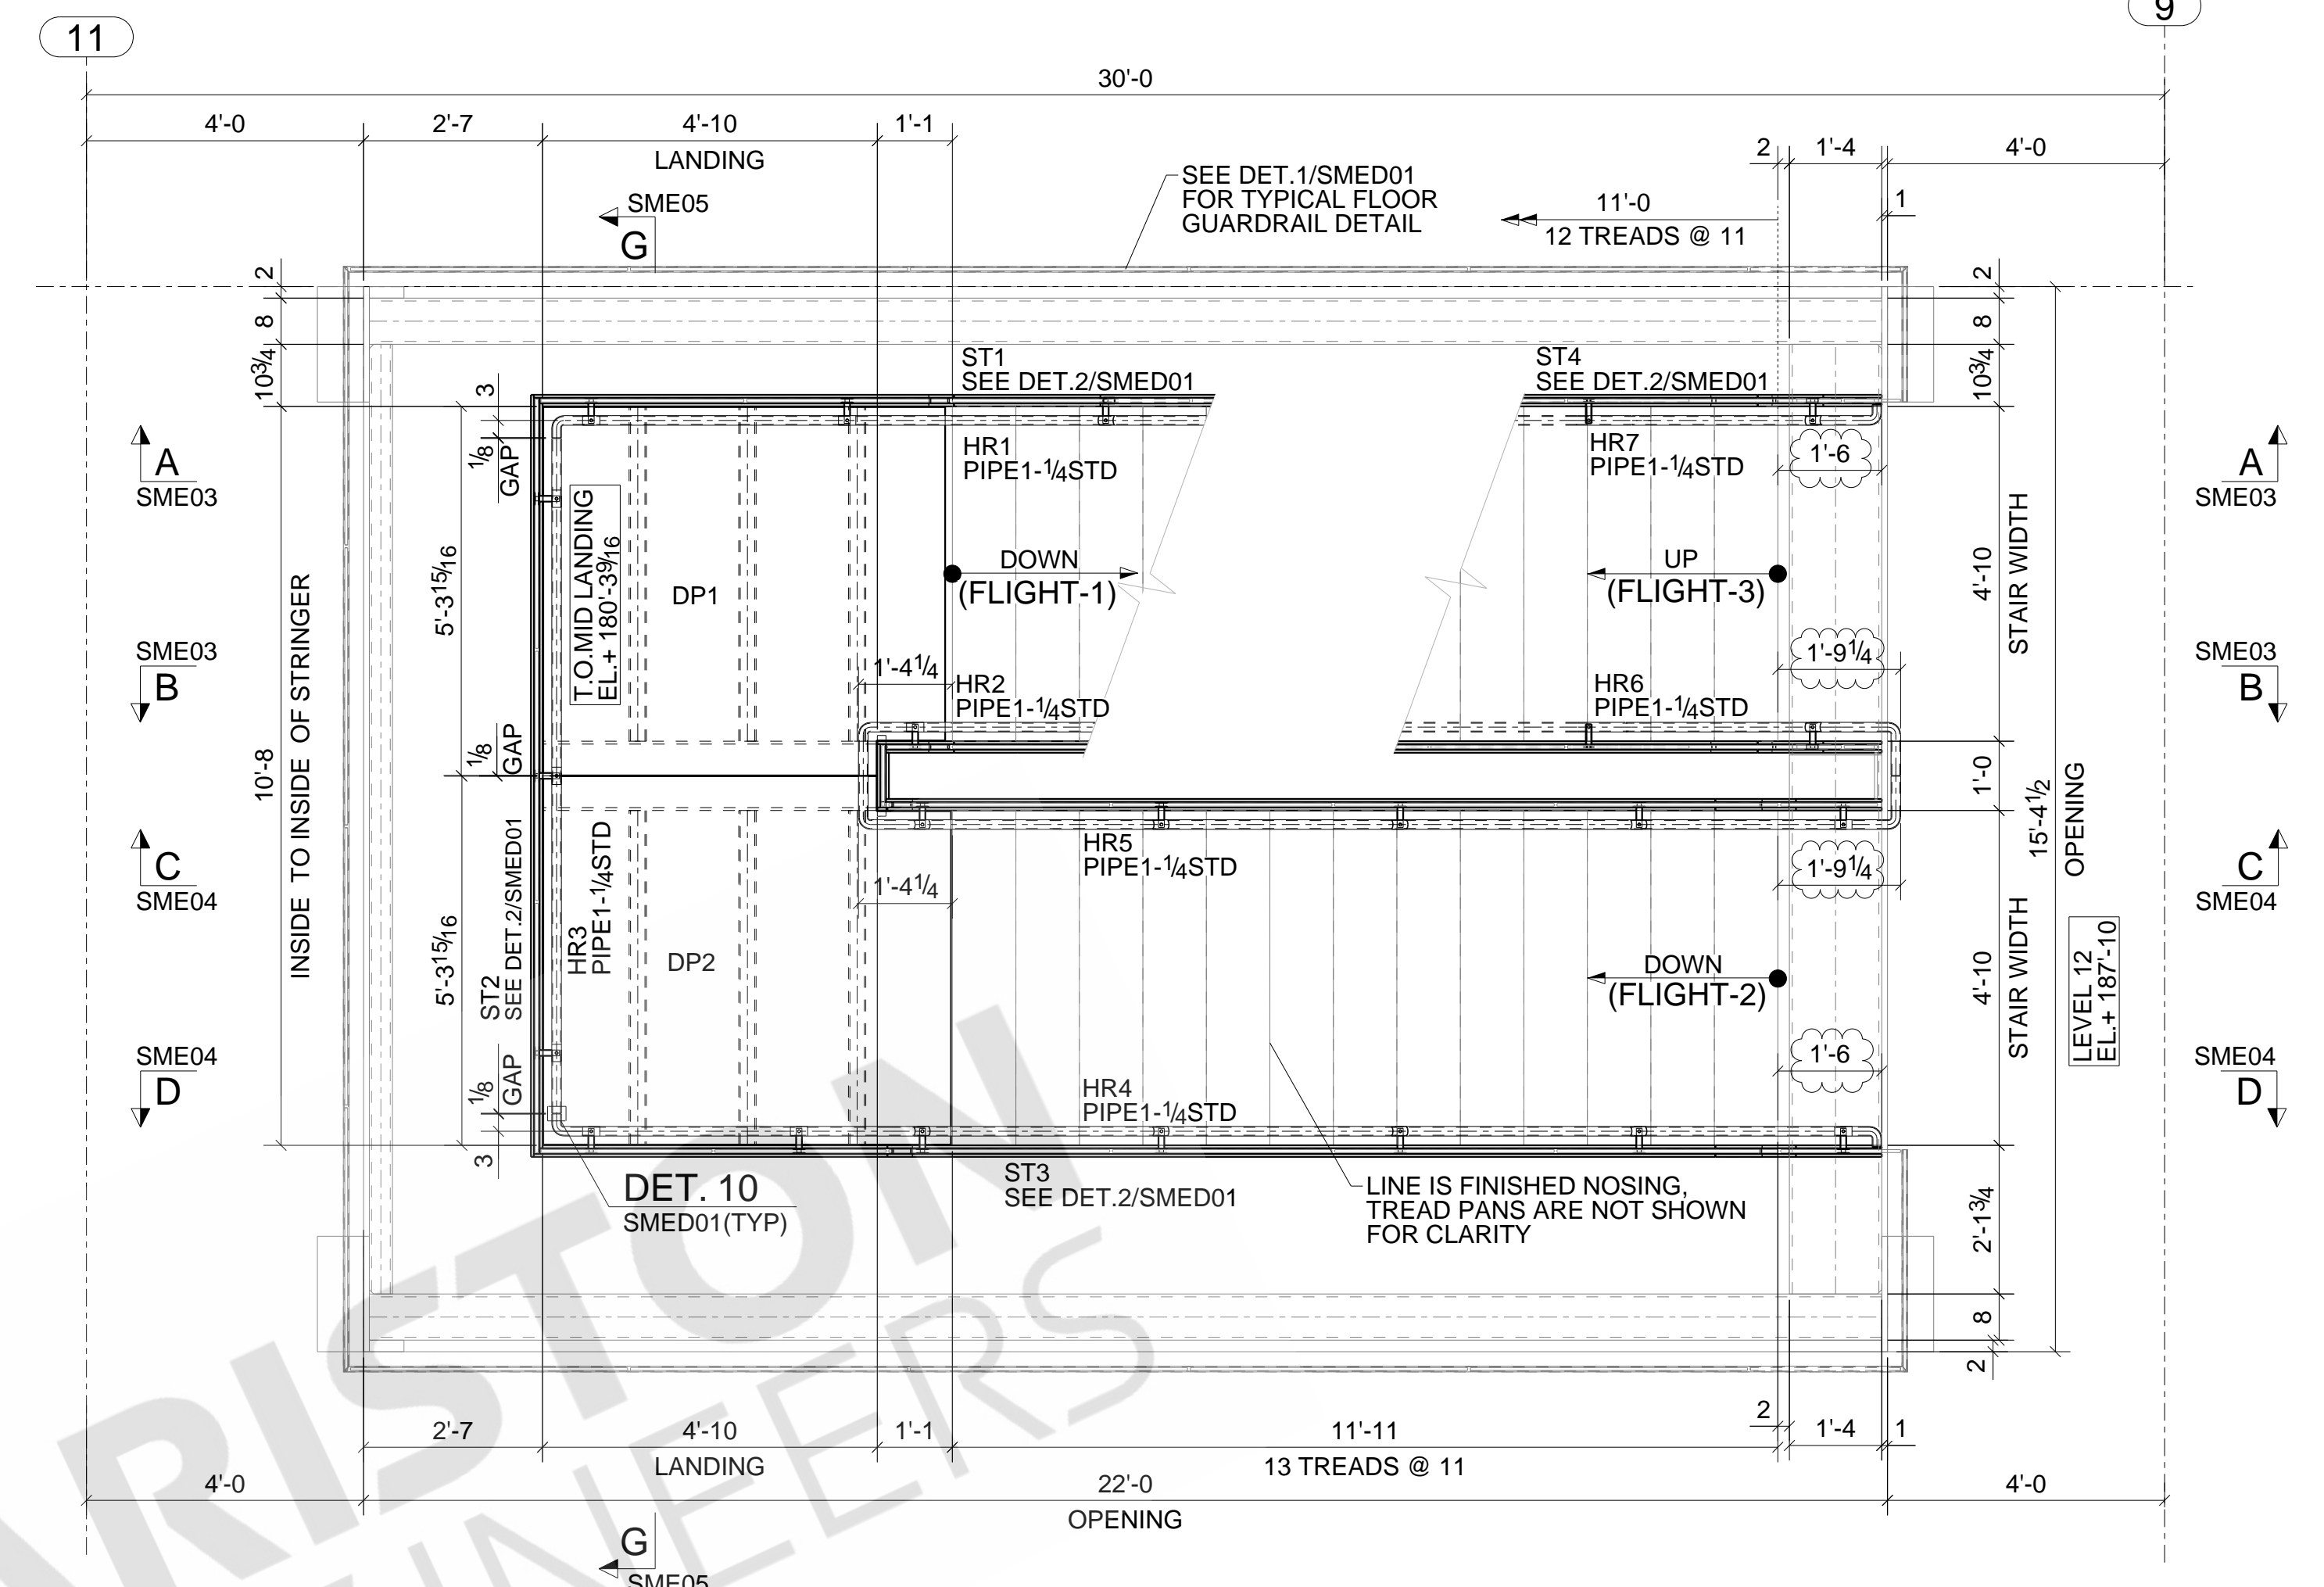

MONUMENTAL STAIR LEVEL 12
TOP OF FLOOR AT EL.+187'-10
NOTE-FOR STRUCTURAL STEEL AT FLOOR LEVEL
REFER SHEET NO. SME01


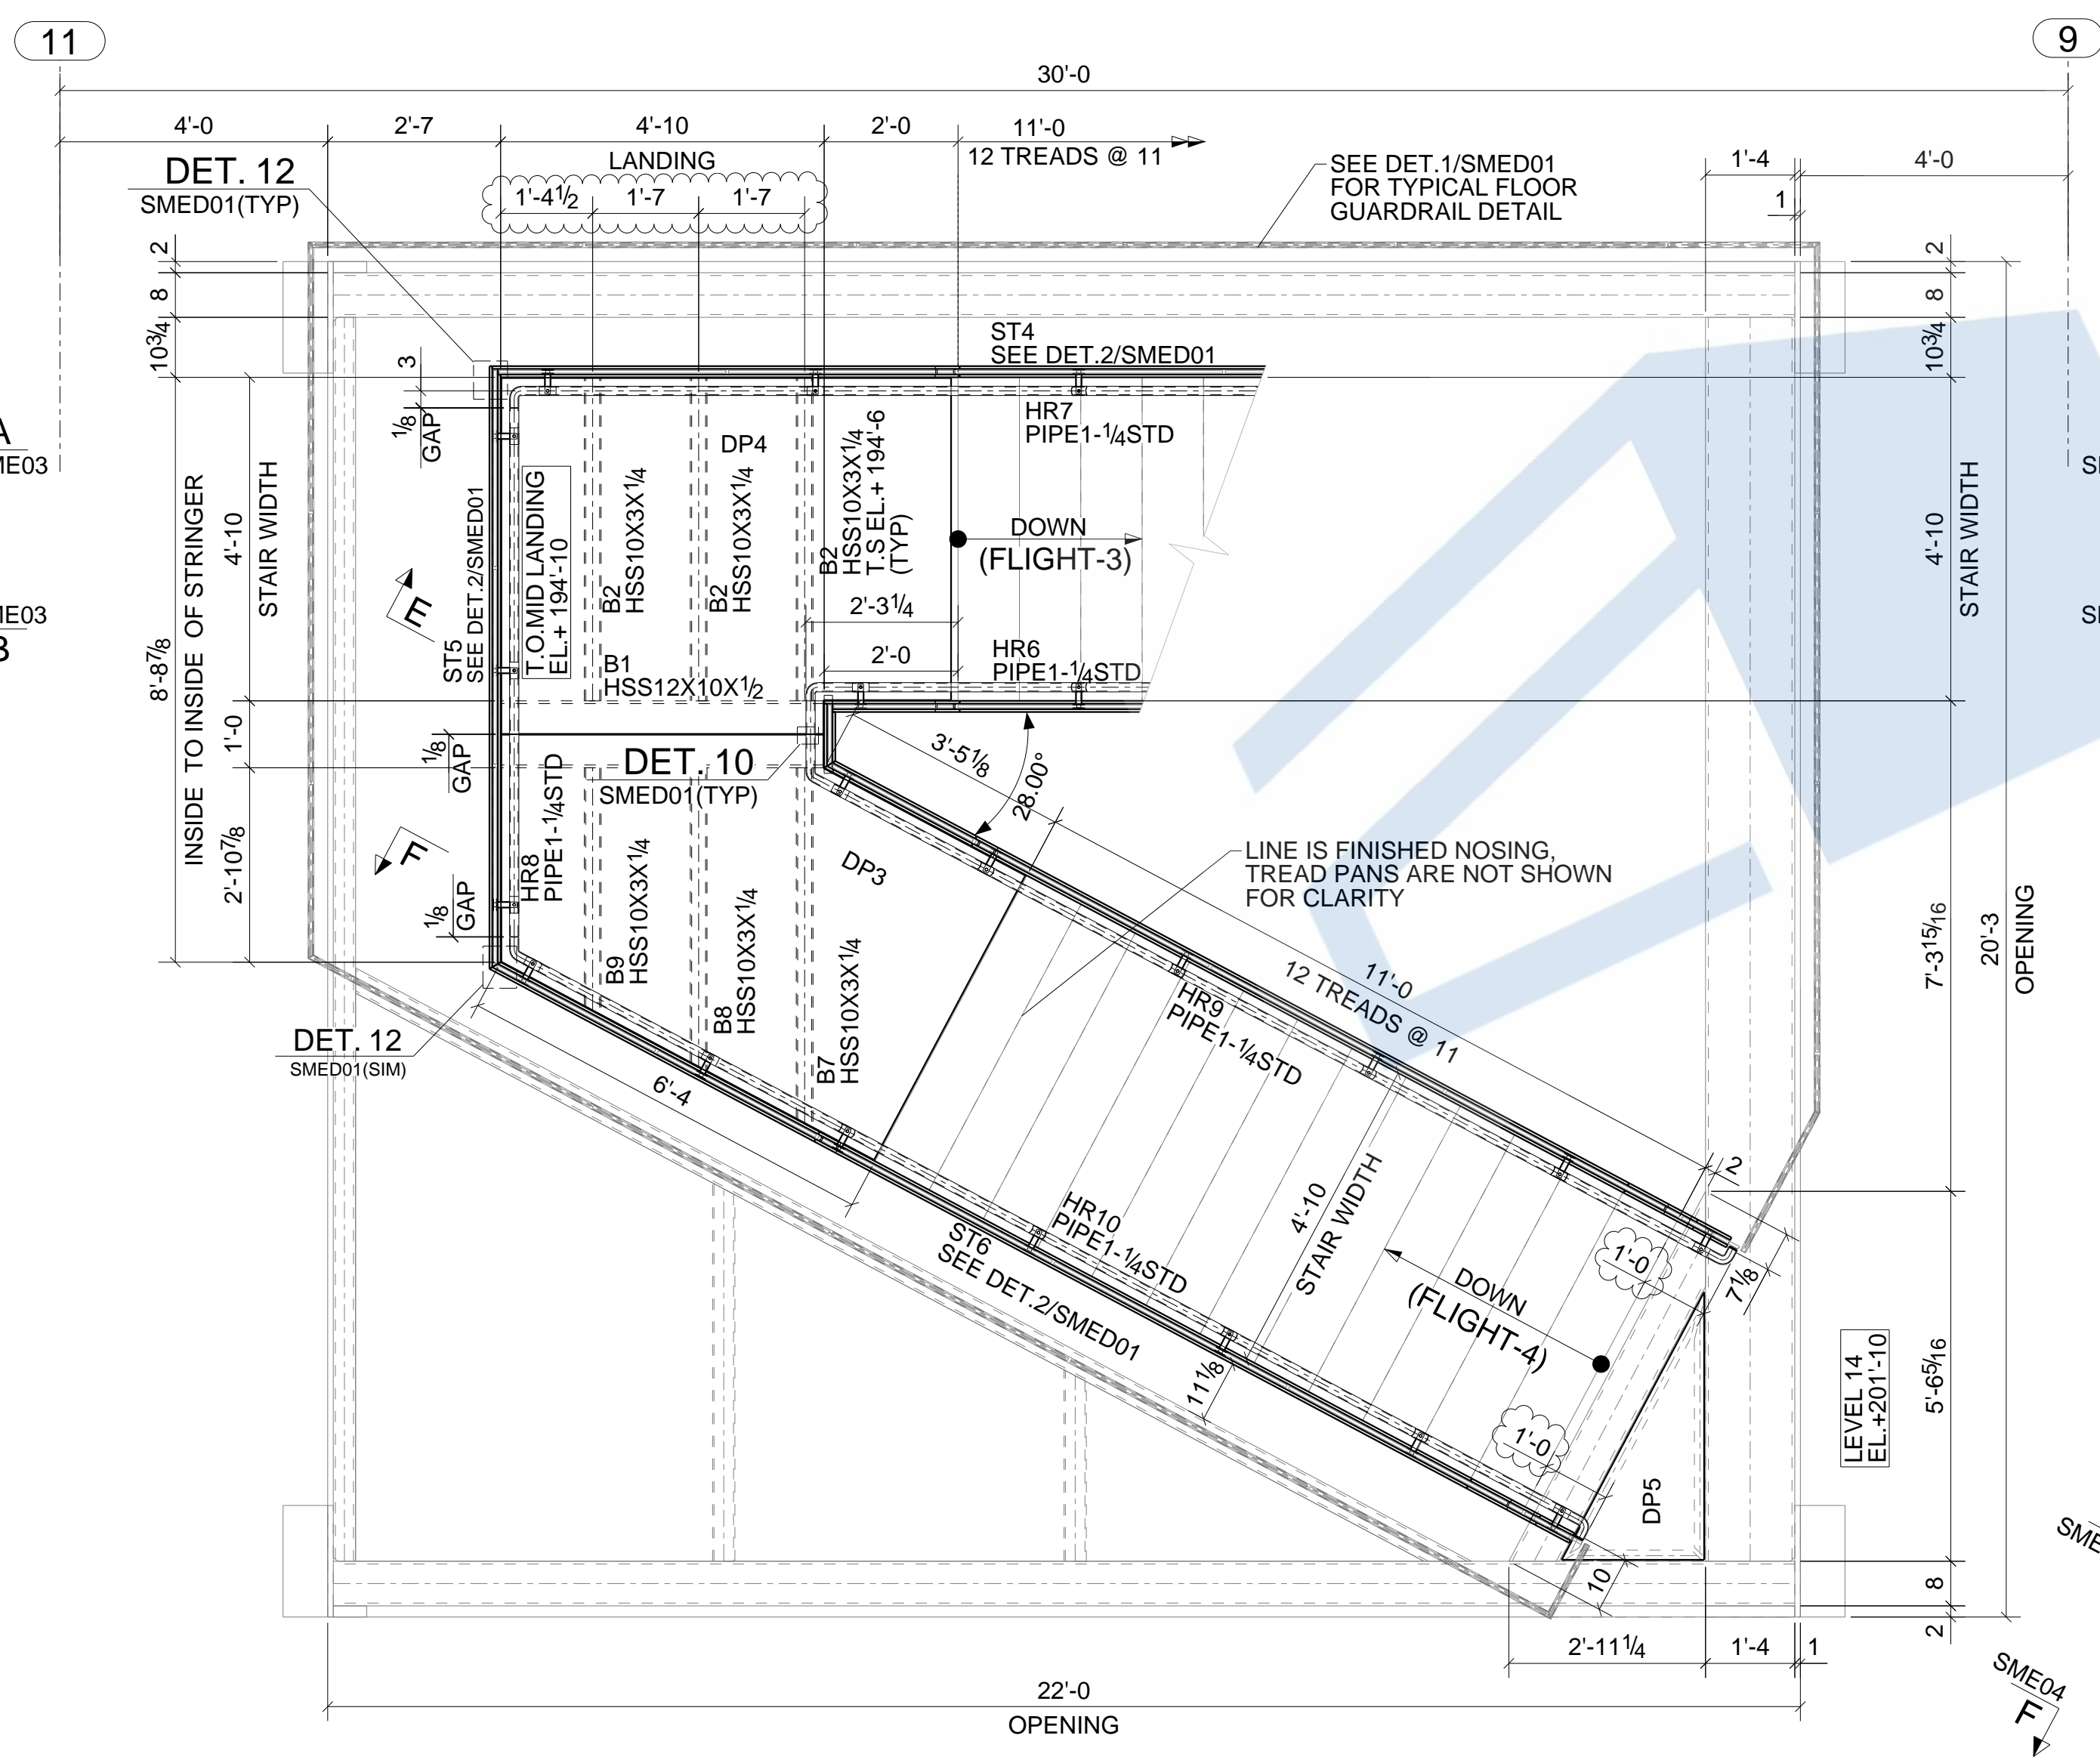


MONUMENTAL STAIR LEVEL 14
TOP OF FLOOR AT EL.+201'-10
NOTE-FOR STRUCTURAL STEEL AT FLOOR LEVEL
REFER SHEET NO. SME01

NOTE:
1.G.C. TO FIELD VERIFY ALL CONDITION, DIMENSIONS & ELEVATION.
2.G.C. TO VERIFY ALL CLOUDED PORTION


LEGEND:
1. T/S → INDICATES TOP OF STEEL

REF DWG: MS-01

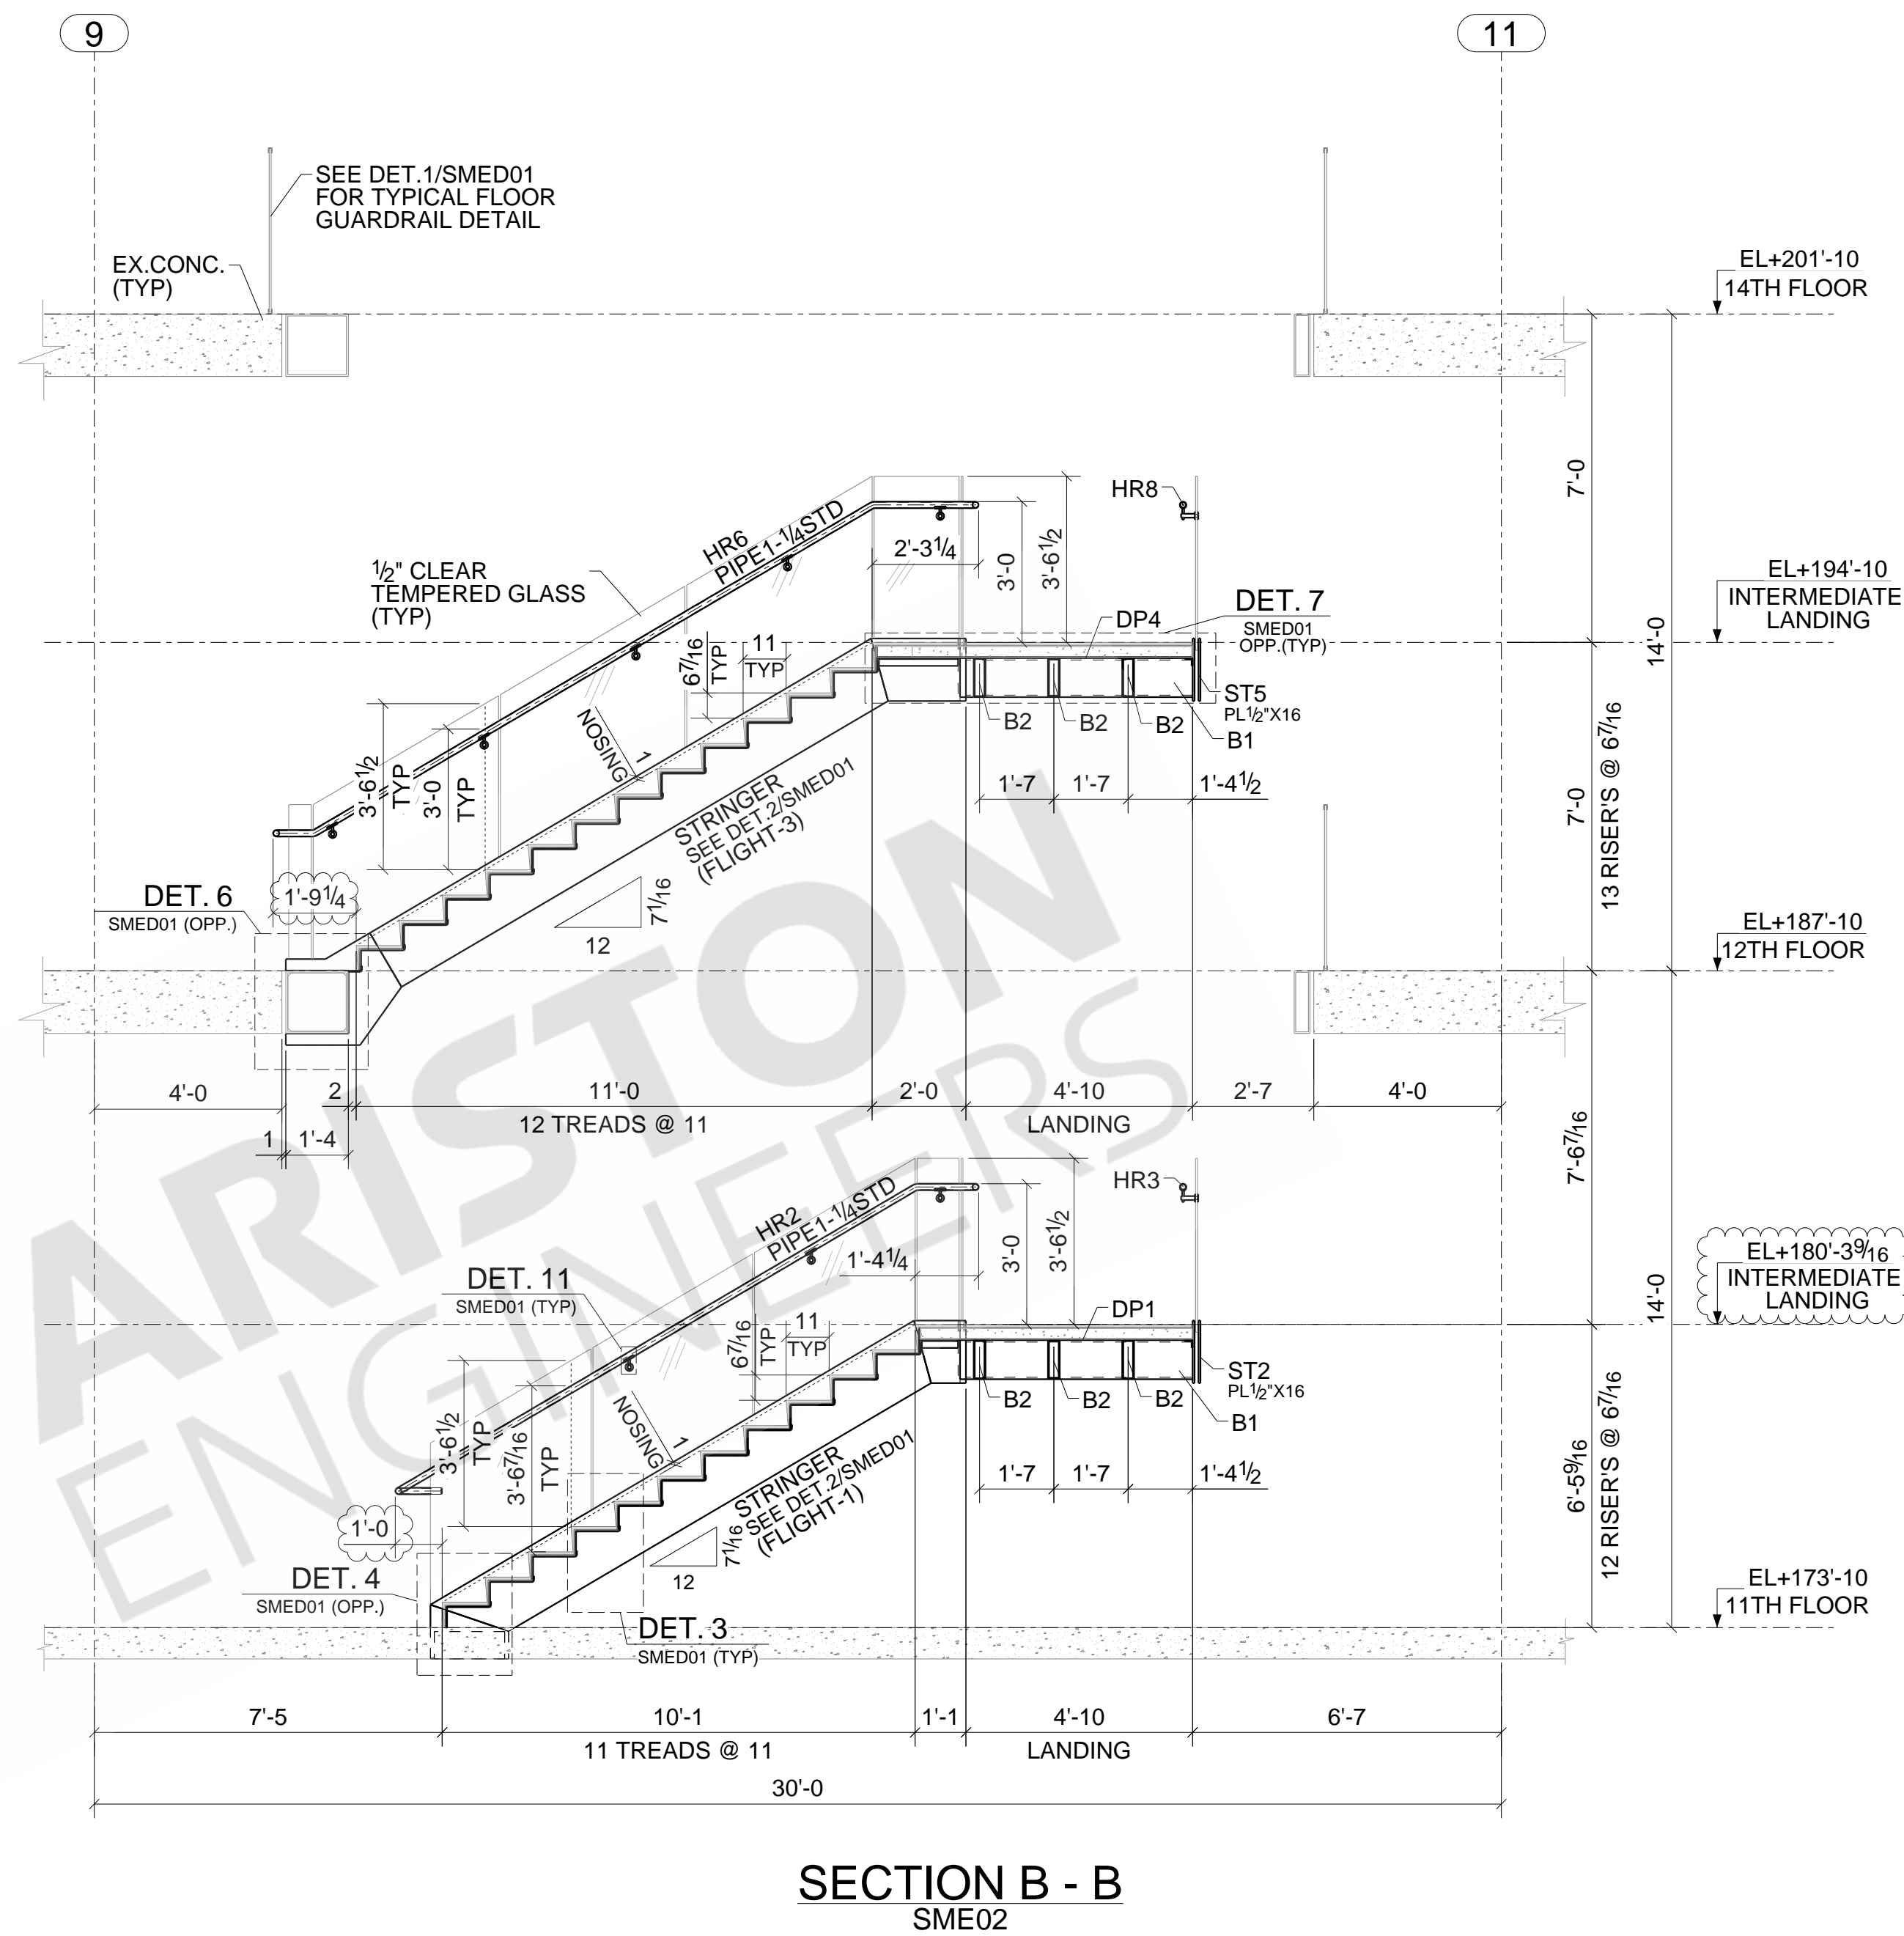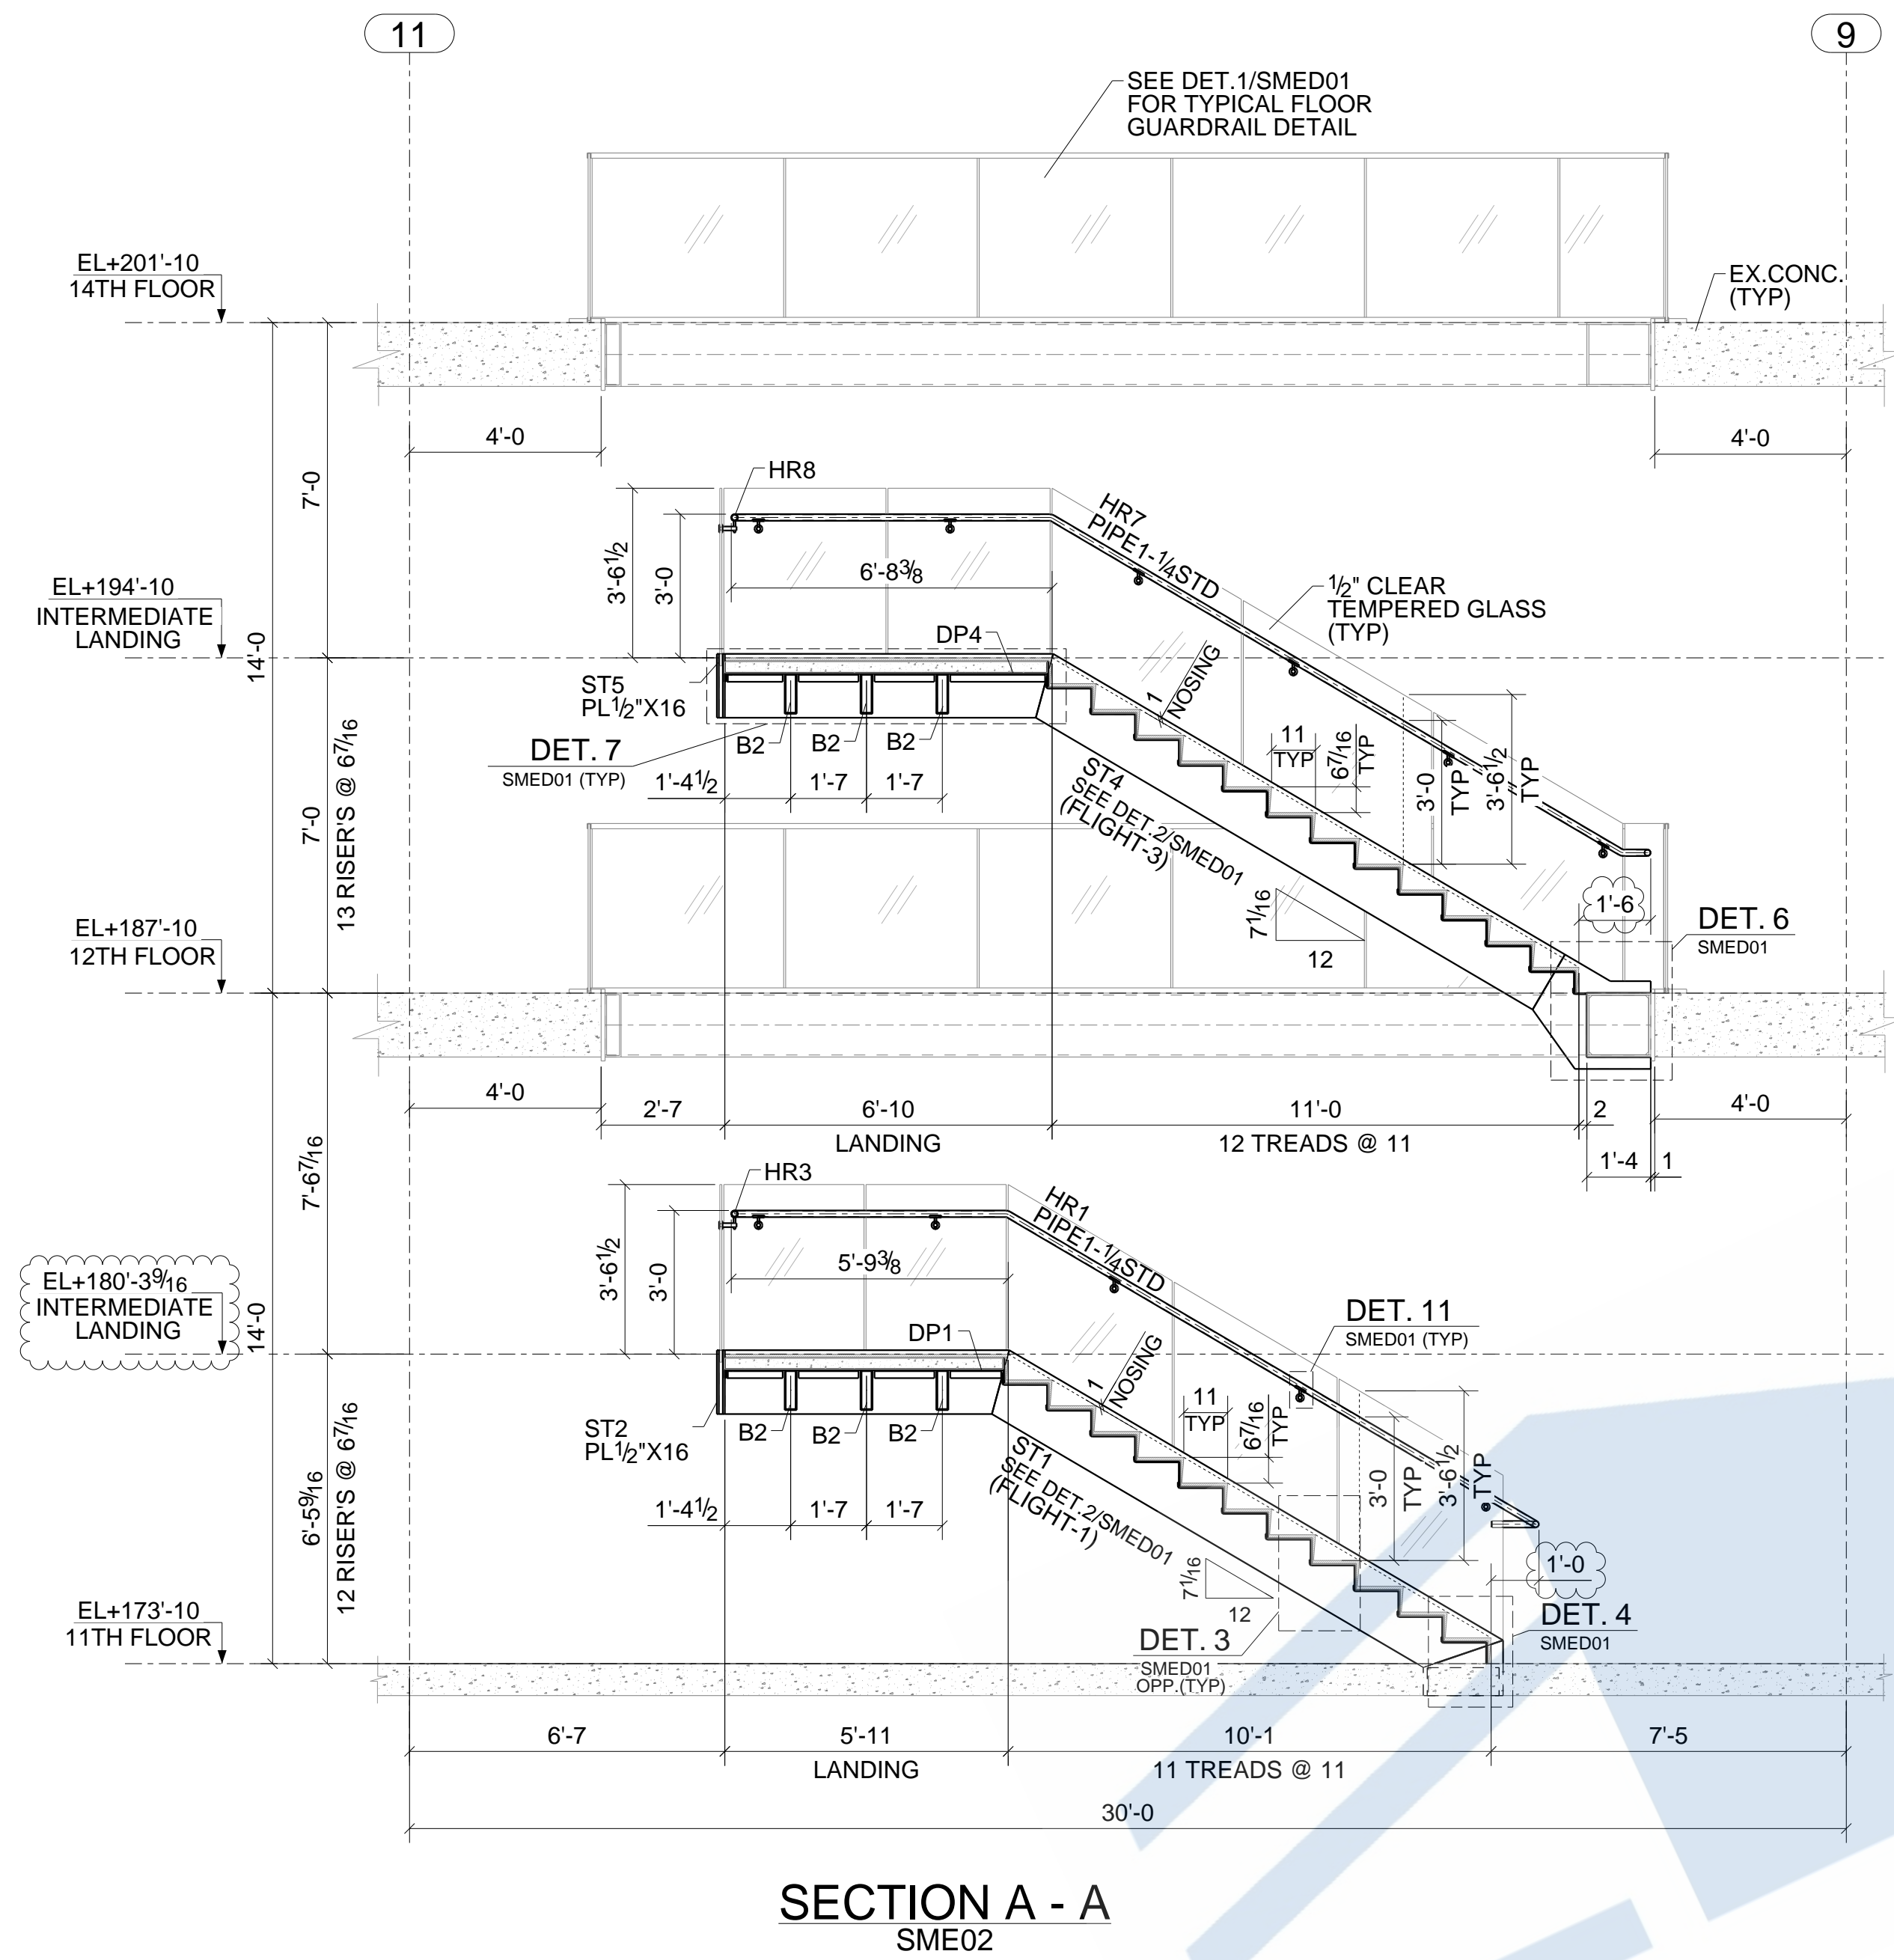


NOTE:
 1.G.C. TO FIELD VERIFY ALL CONDITION, DIMENSIONS & ELEVATION.
 2.G.C. TO VERIFY ALL CLOUDED PORTION


DRAWING STATUS			
A	08/10/2021	DSA	ISSUED FOR APPROVAL
SHOP PAINT:		AS NOTED	A36 U.N.O.
		AS NOTED	E70 XX LH
			DRAWN BY: DSA 08/04/2021
DESCRIPTION: STAIR SECTION SHEET			CHECKED BY: RAD 08/10/2021
			JOB NO:
CUSTOMER:			SHEET NO: SME03

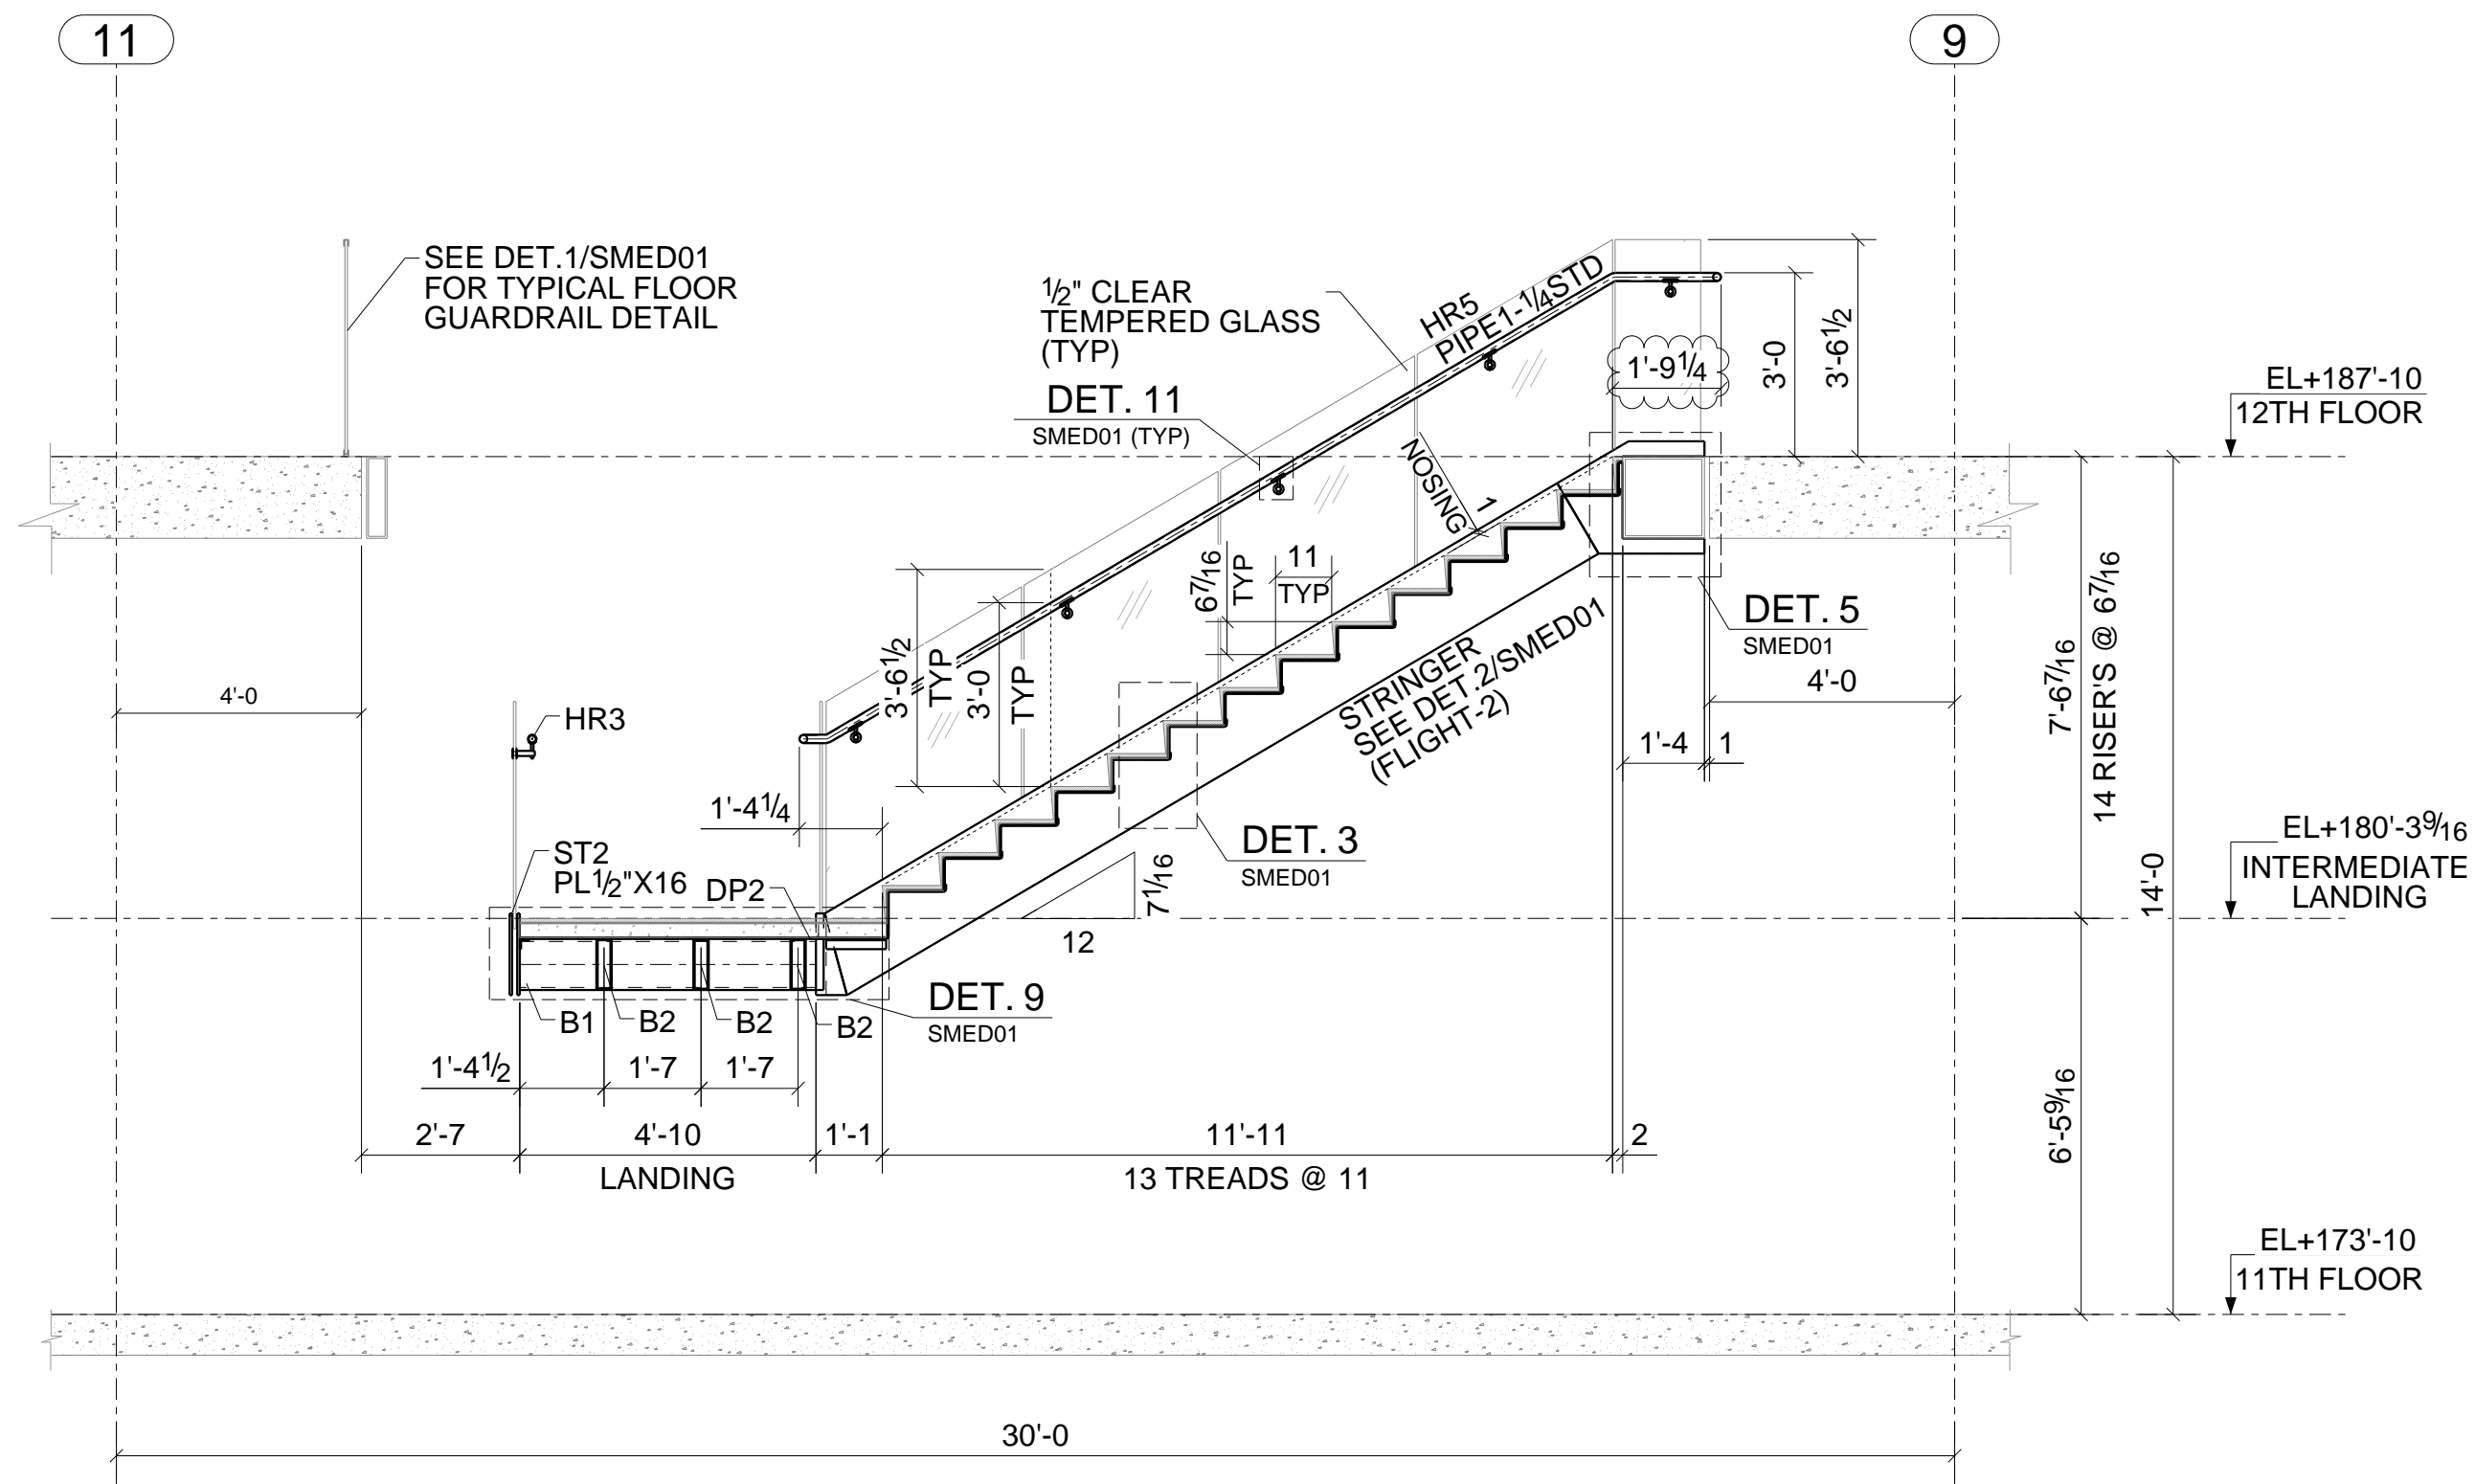


SECTION C - C
SME02

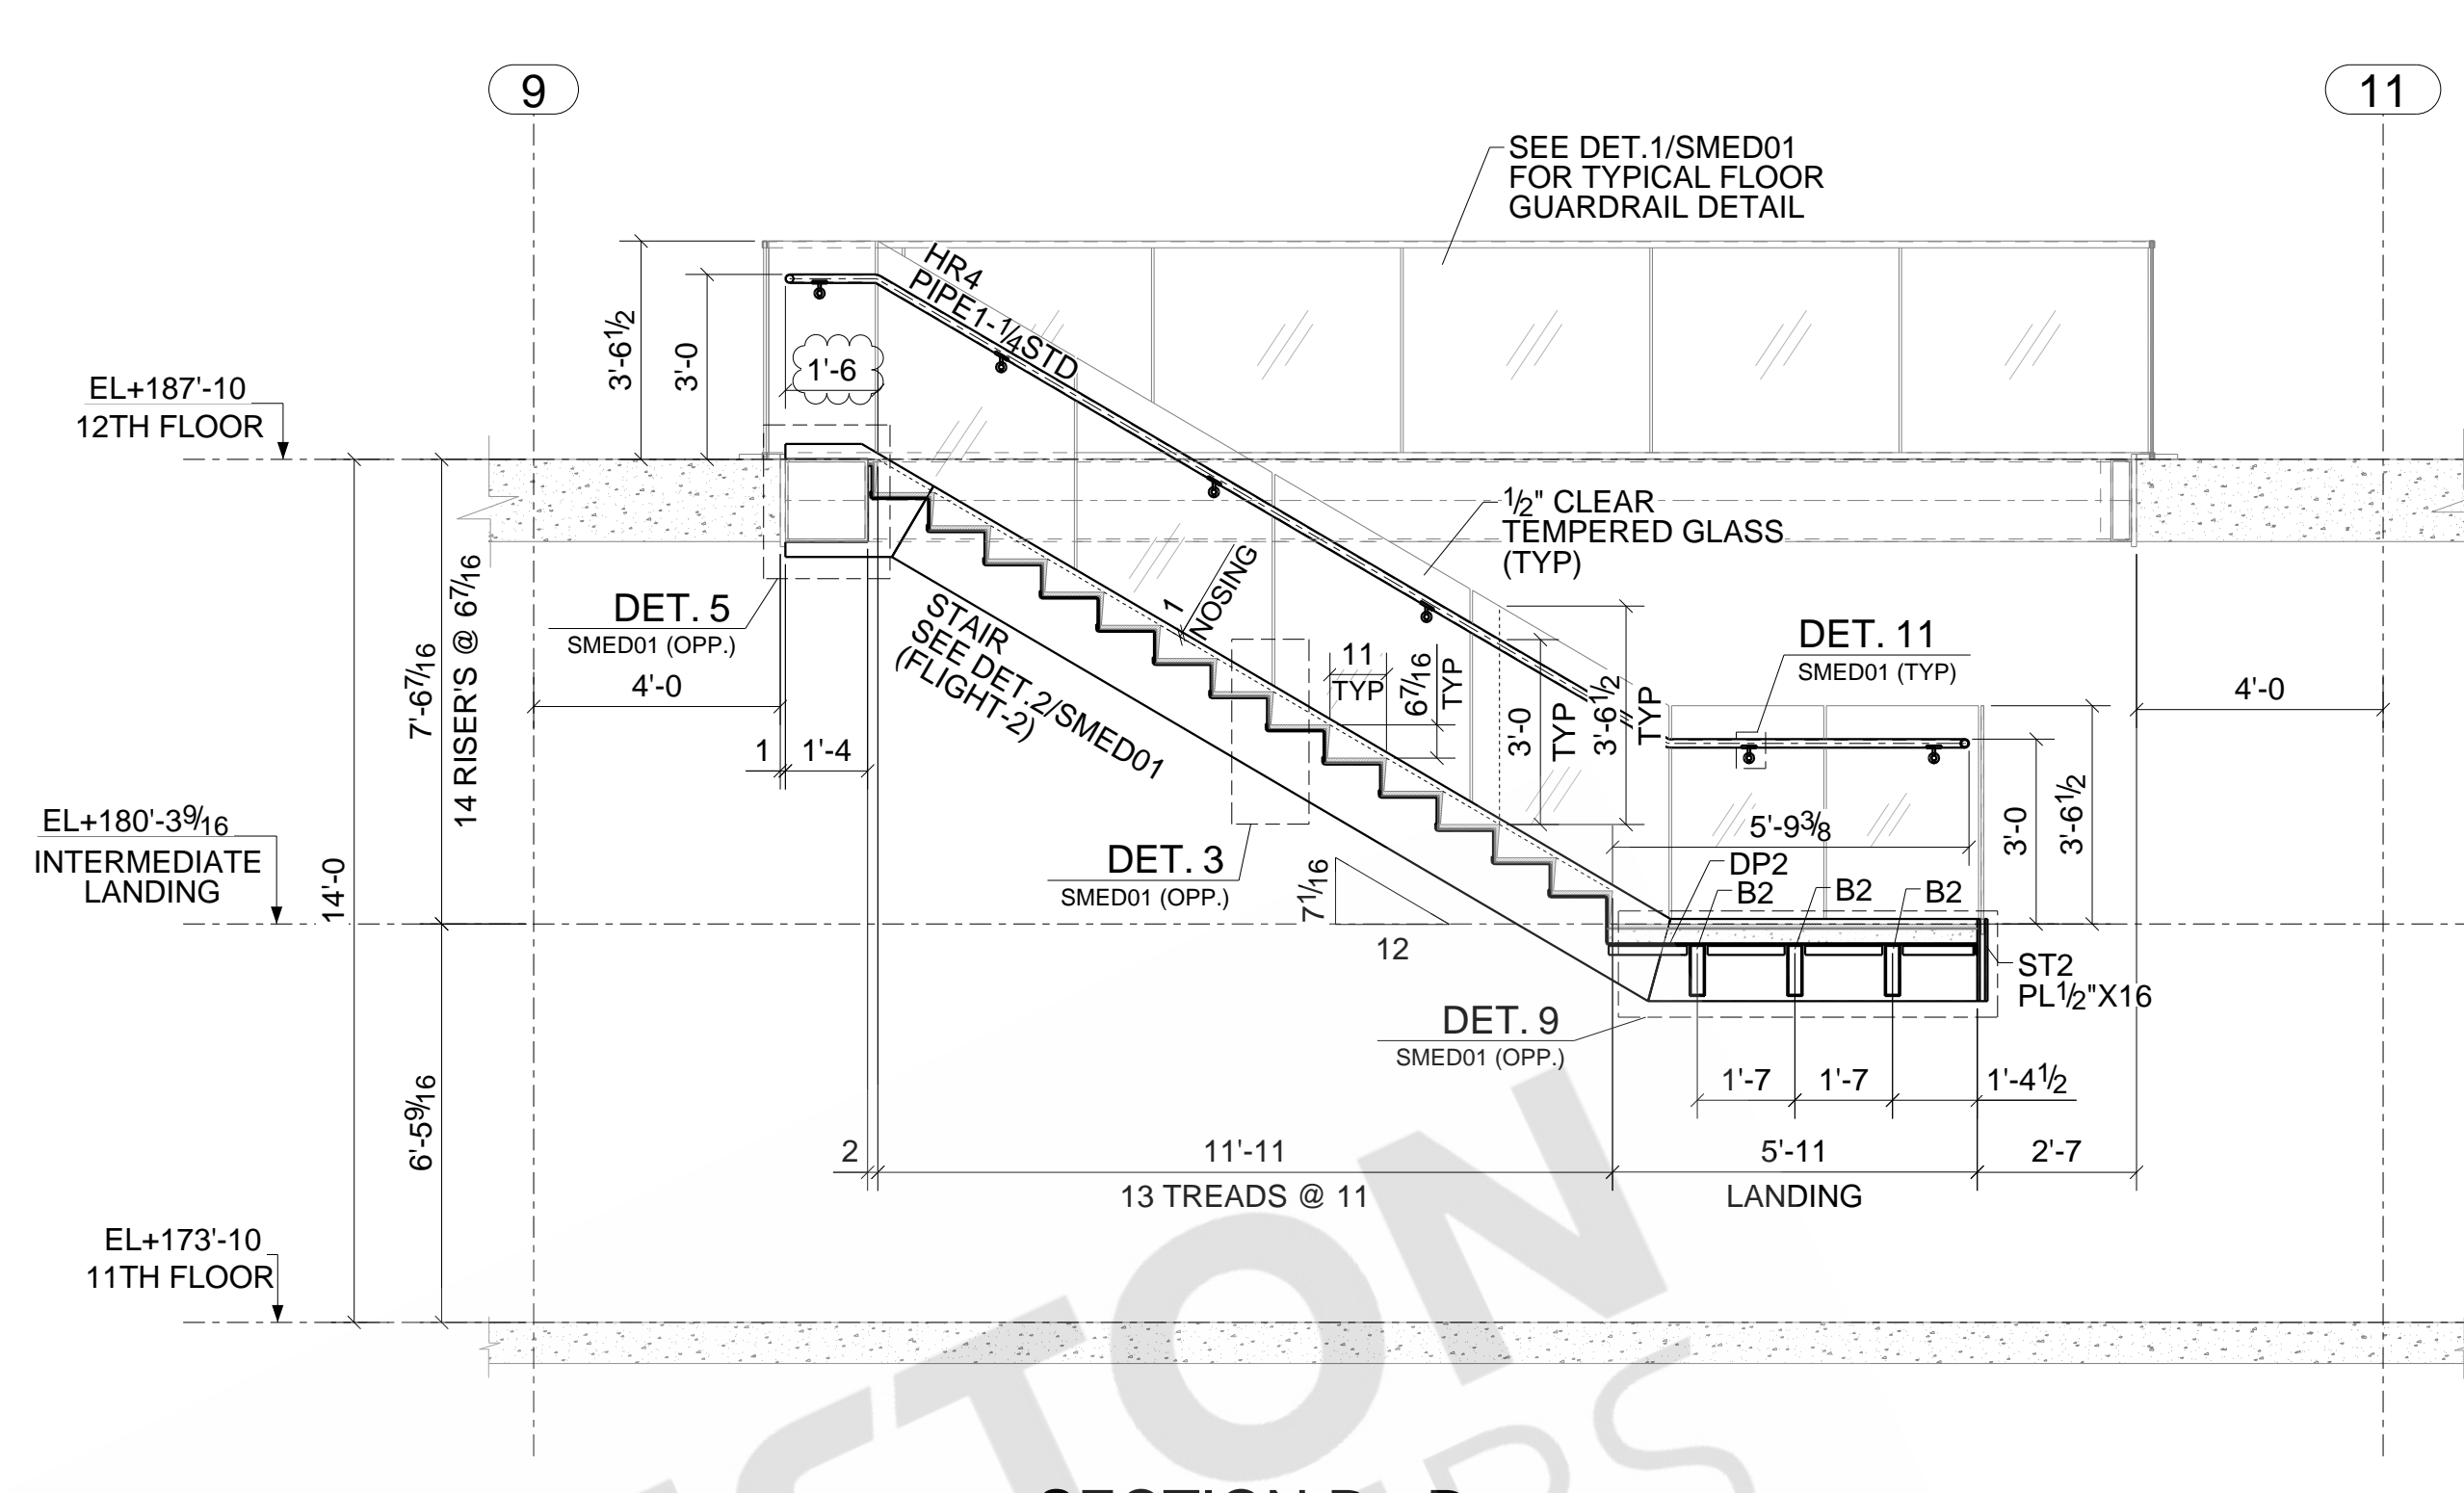

SECTION D - D
SME02

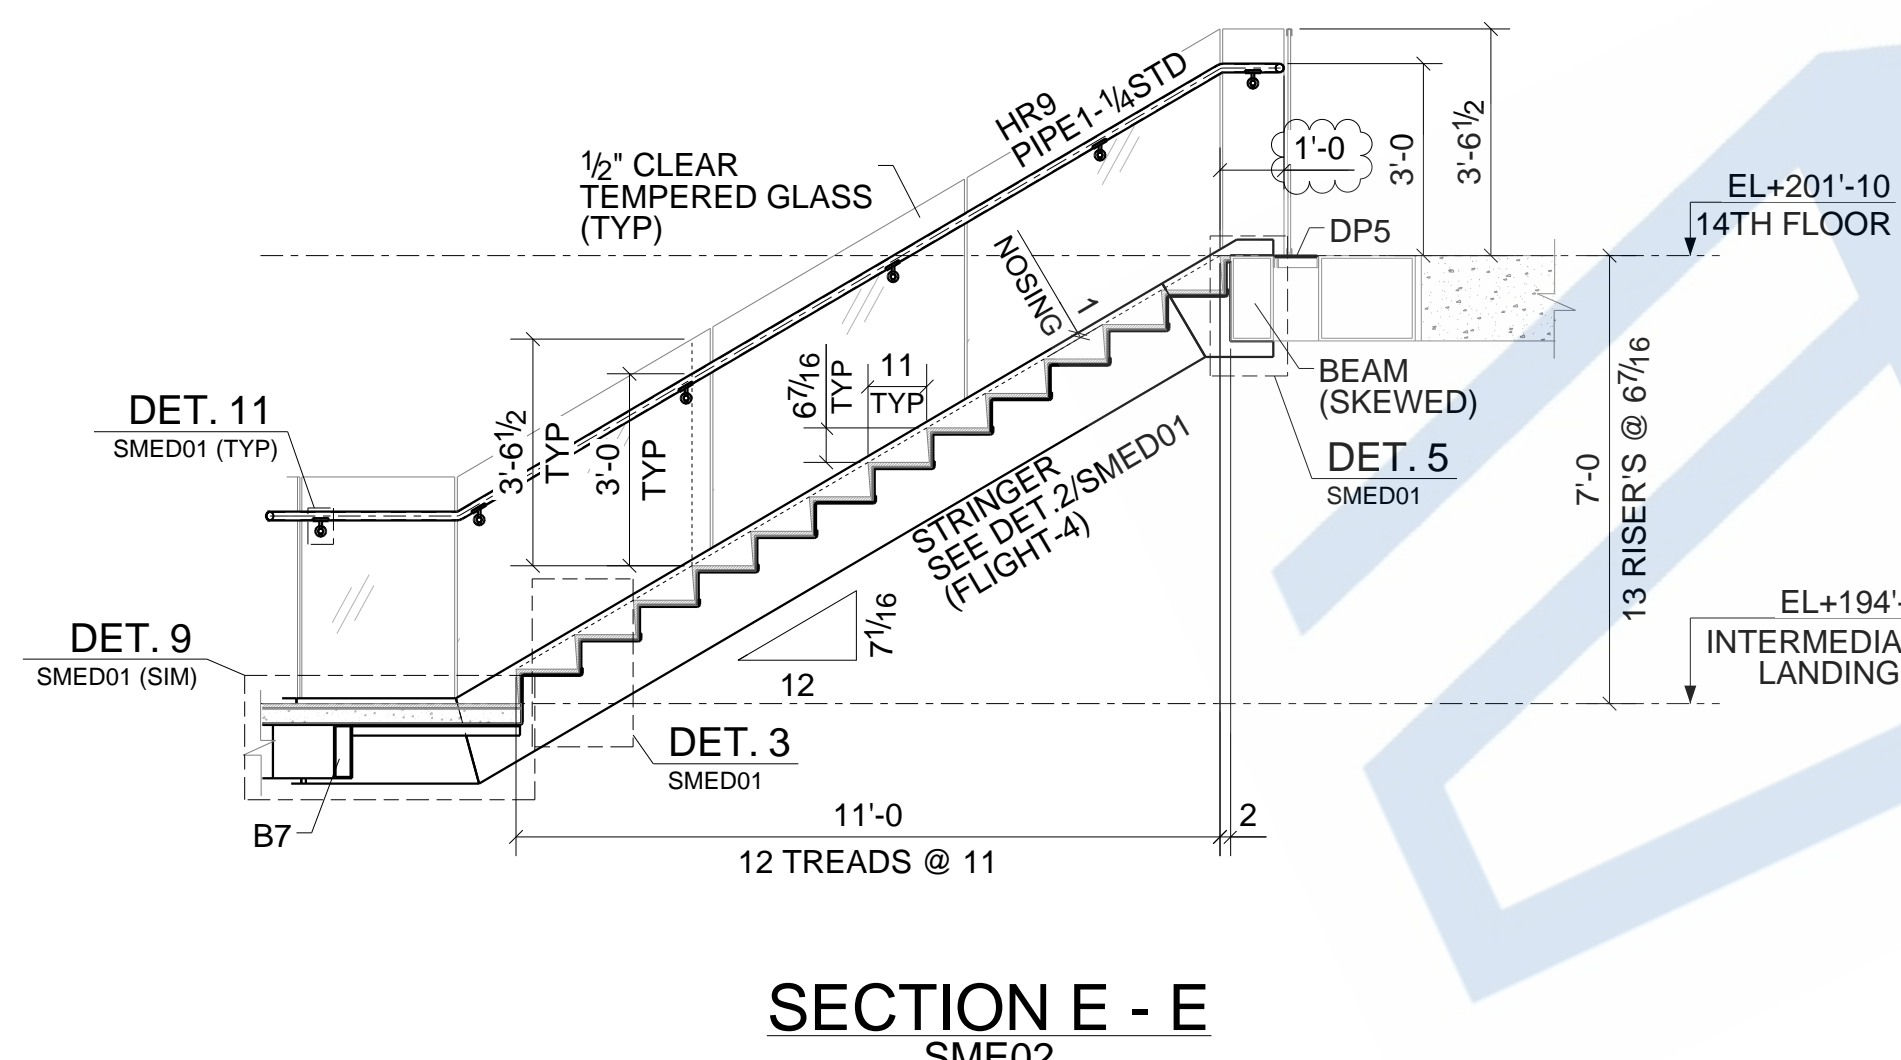


SECTION E - E
SME02

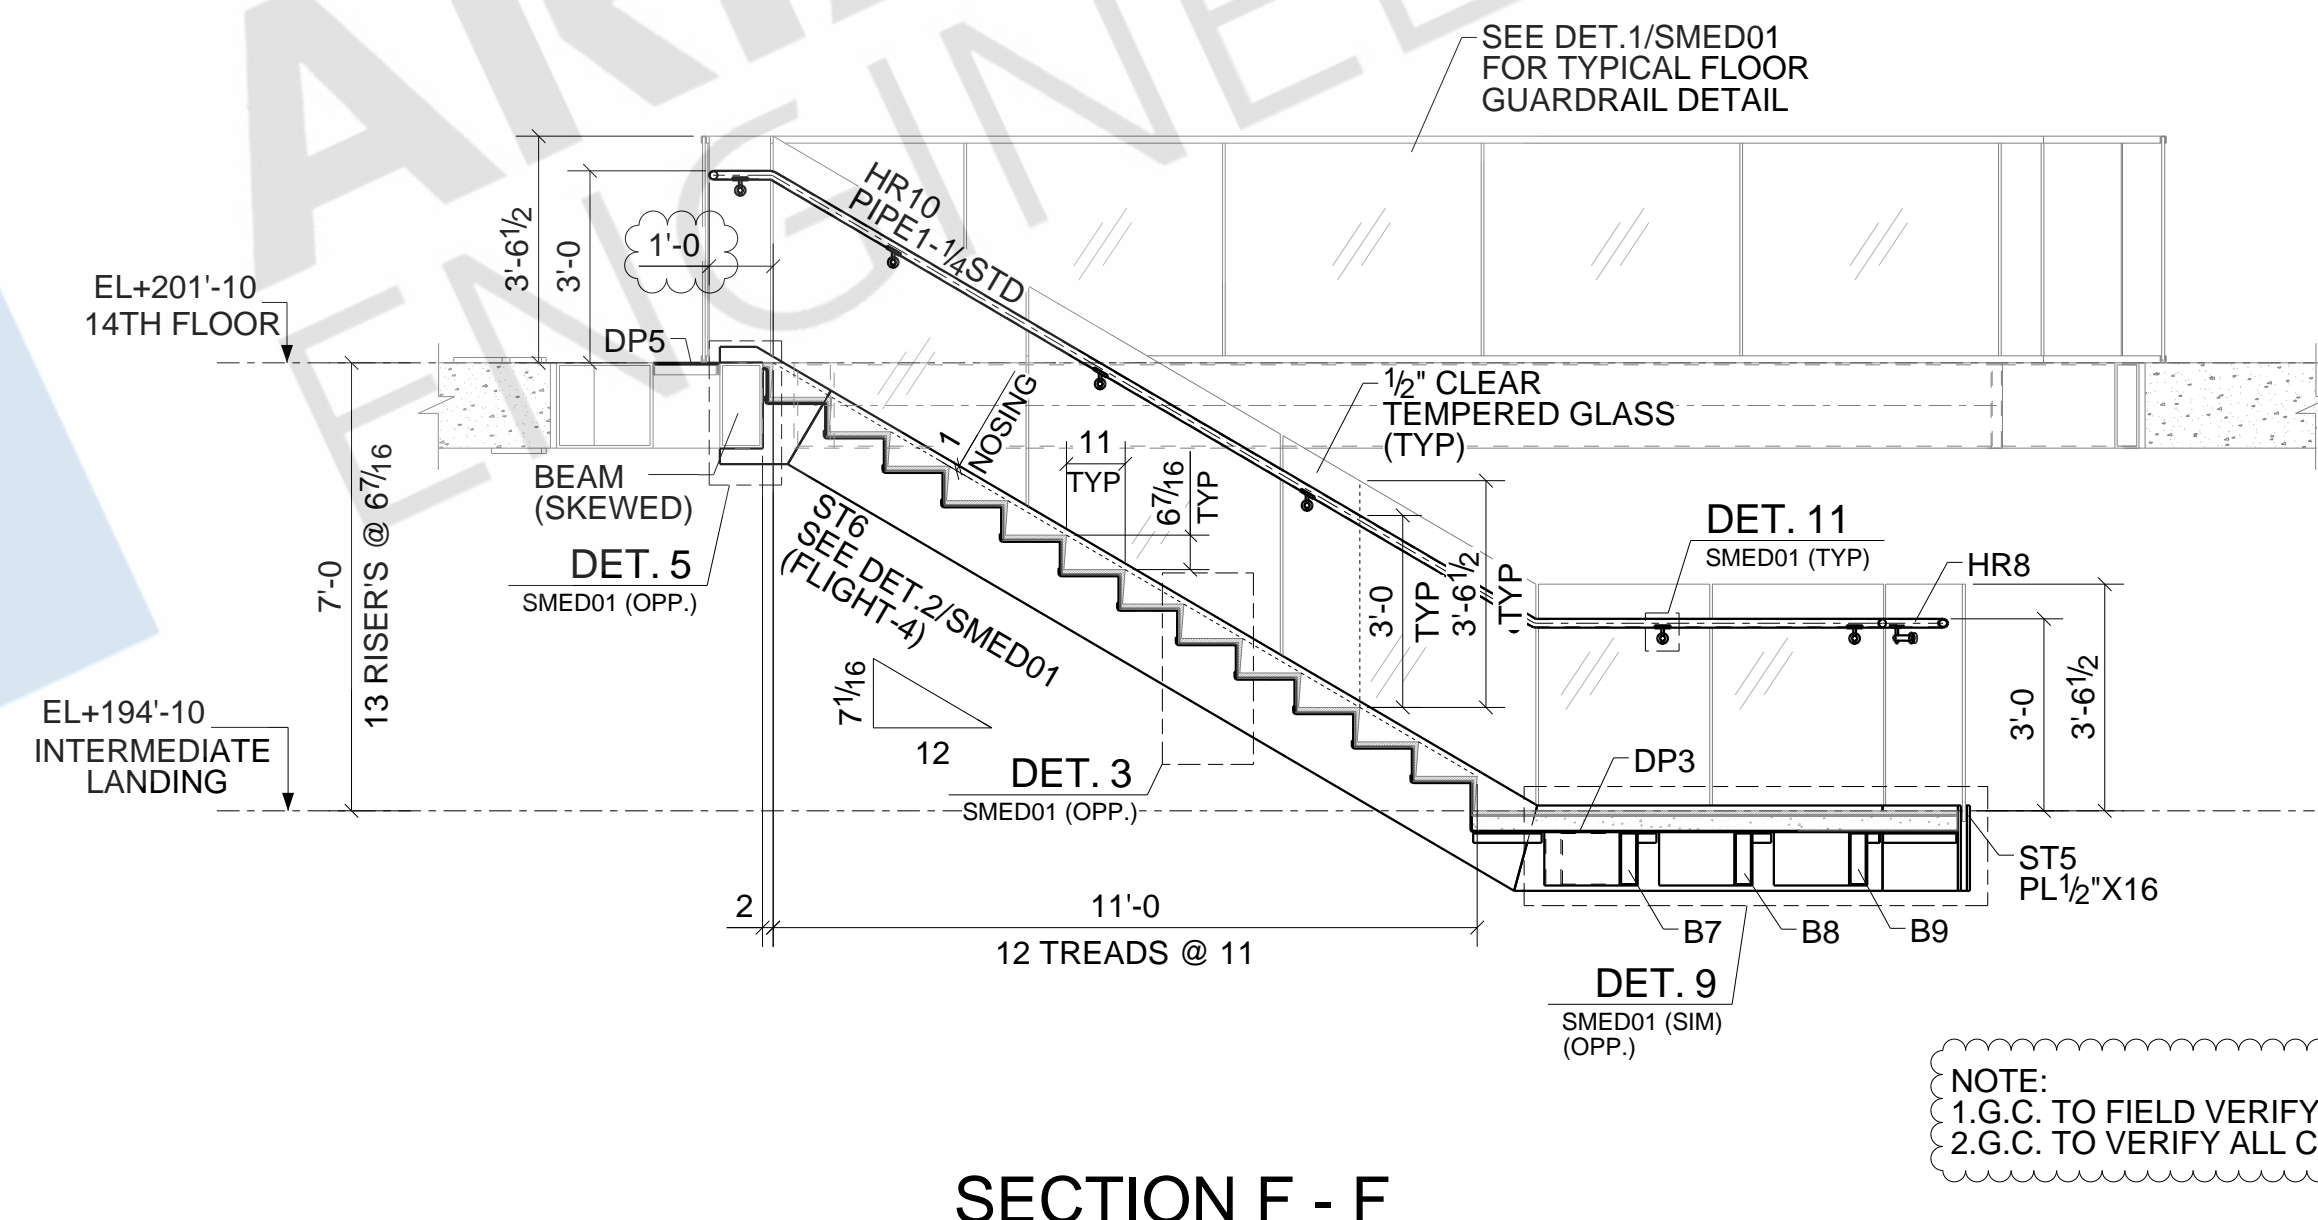

SECTION F - F
SME02

NOTE:
1.G.C. TO FIELD VERIFY ALL CONDITION, DIMENSIONS & ELEVATION.
2.G.C. TO VERIFY ALL CLOUDED PORTION


DRAWING STATUS			
A	08/10/2021	DSA	ISSUED FOR APPROVAL
SHOP PAINT:			
		AS NOTED	A36 U.N.O.
		AS NOTED	E70 XX LH
DESCRIPTION: STAIR SECTION SHEET			DRAWN BY: DSA 08/04/2021
ENG:			CHECKED BY: RAD 08/10/2021
CUSTOMER:			JOB NO:
			SHEET NO: SME04

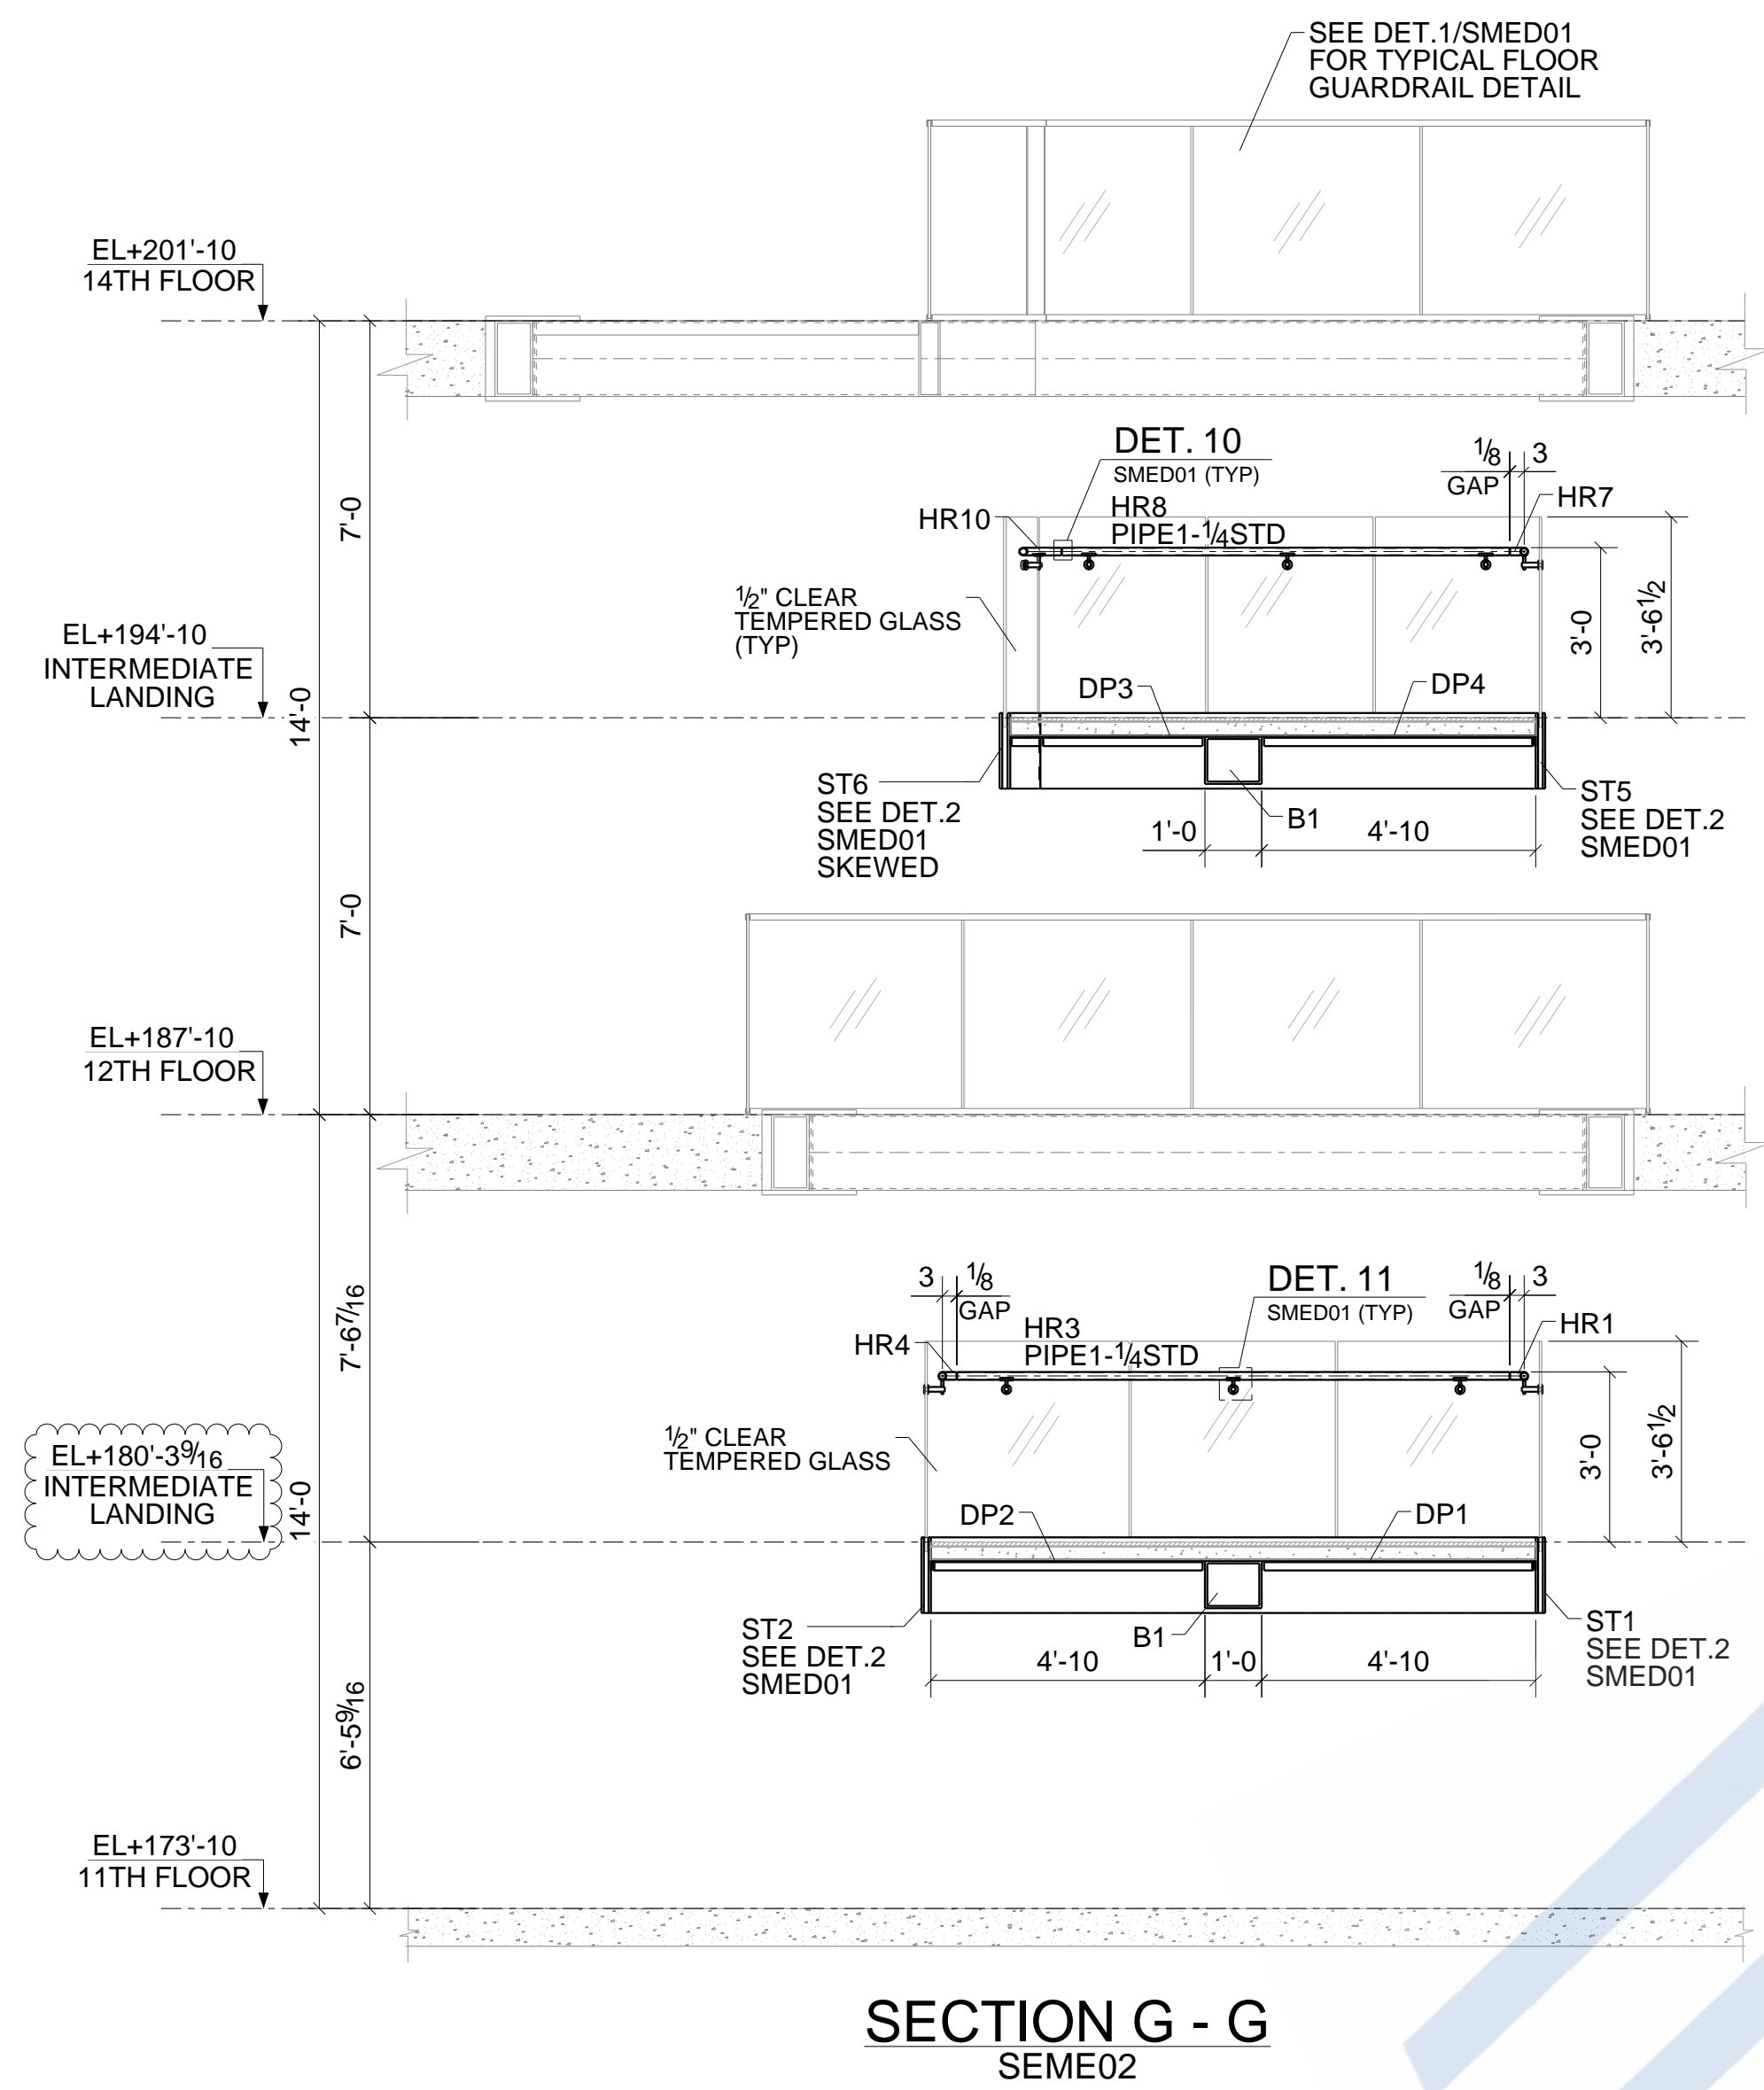


ARISTON ENGINEERS

NOTE:
1.G.C. TO FIELD VERIFY ALL CONDITION, DIMENSIONS & ELEVATION.
2.G.C. TO VERIFY ALL CLOUDED PORTION


DRAWING STATUS			
A	08/10/2021	DSA	ISSUED FOR APPROVAL
SHOP PAINT:			
		AS NOTED	A36 U.N.O.
		AS NOTED	E70 XX LH
DESCRIPTION: STAIR SECTION SHEET			DRAWN BY: DSA 08/04/2021
ENG:			CHECKED BY: RAD 08/10/2021
CUSTOMER:			JOB NO:
			SHEET NO: SME05

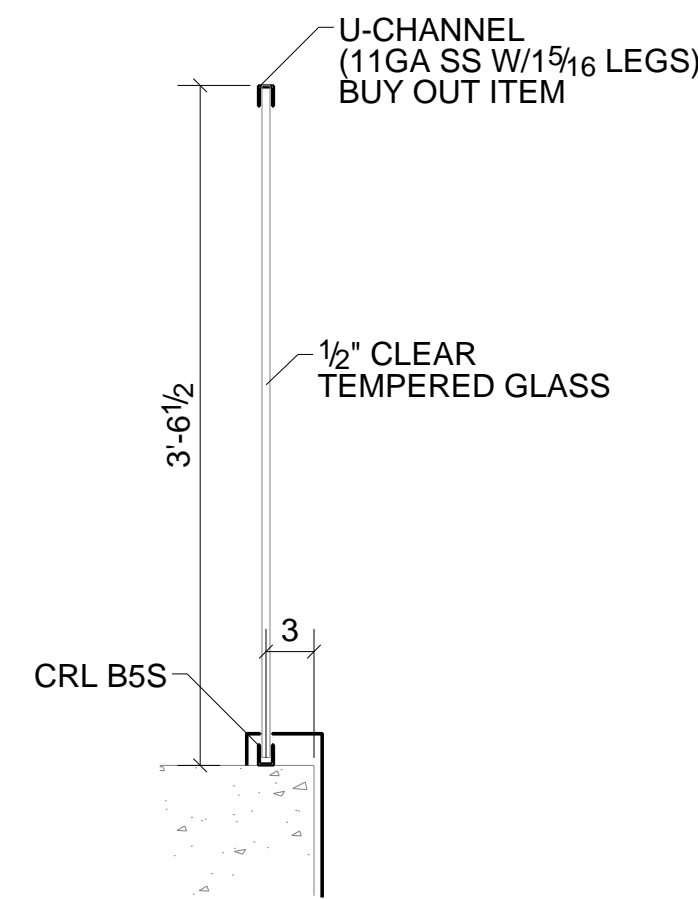


DETAIL-1
TYPICAL FLOOR GUARDRAIL DETAIL

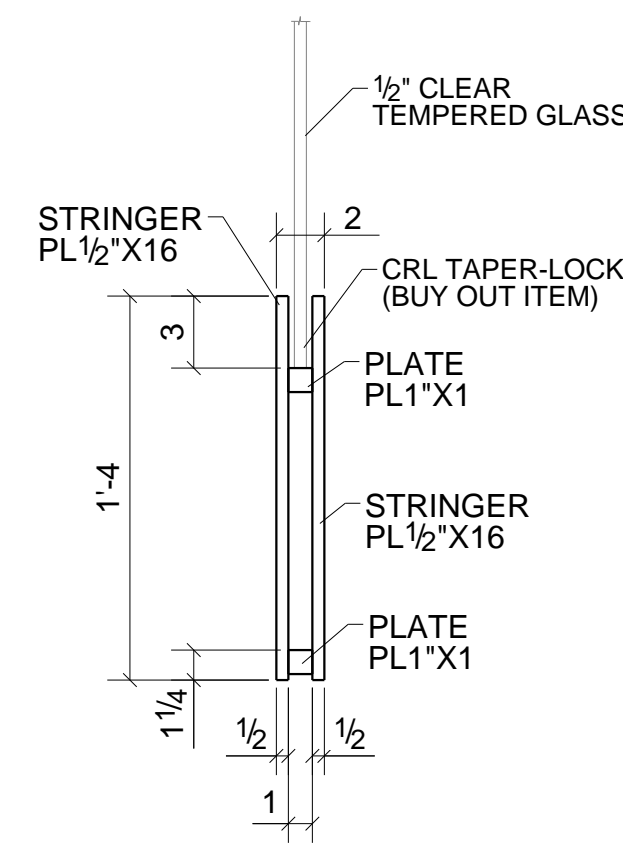


DETAIL-2
TYPICAL PLATE STRINGER ARRANGEMENT
(REF:1/MS-04)

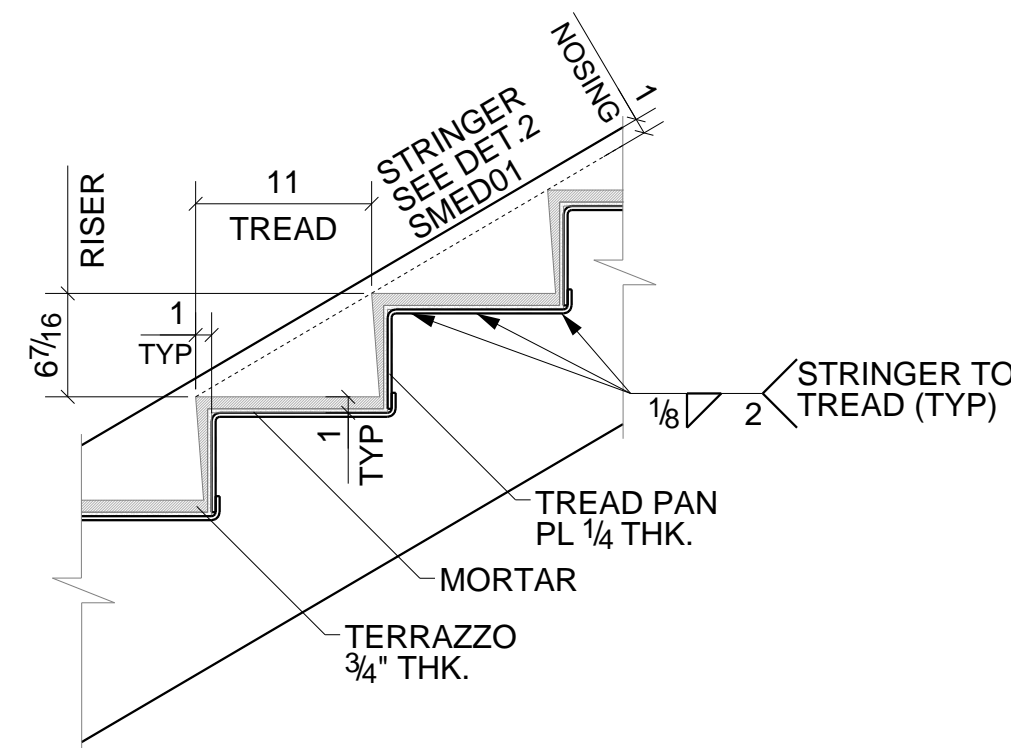


DETAIL-3
TYPICAL TREAD ARRANGEMENT DETAIL
SEE SME03 & 04

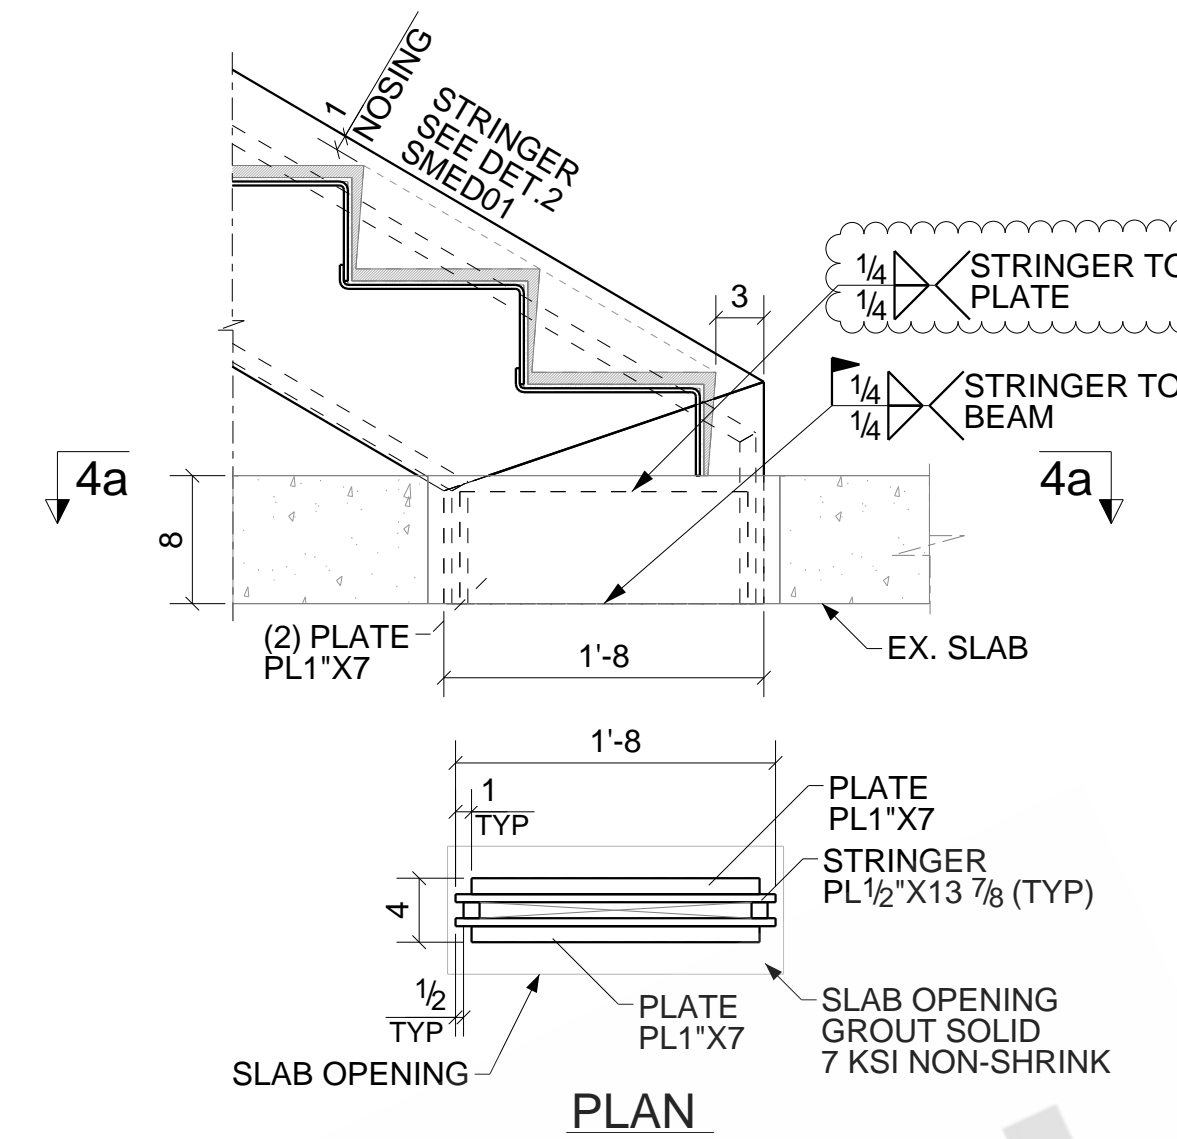



DETAIL-4
STAIR BASE CONNECTION DETAIL
SEE SME03
(REF: 1/MS-03)

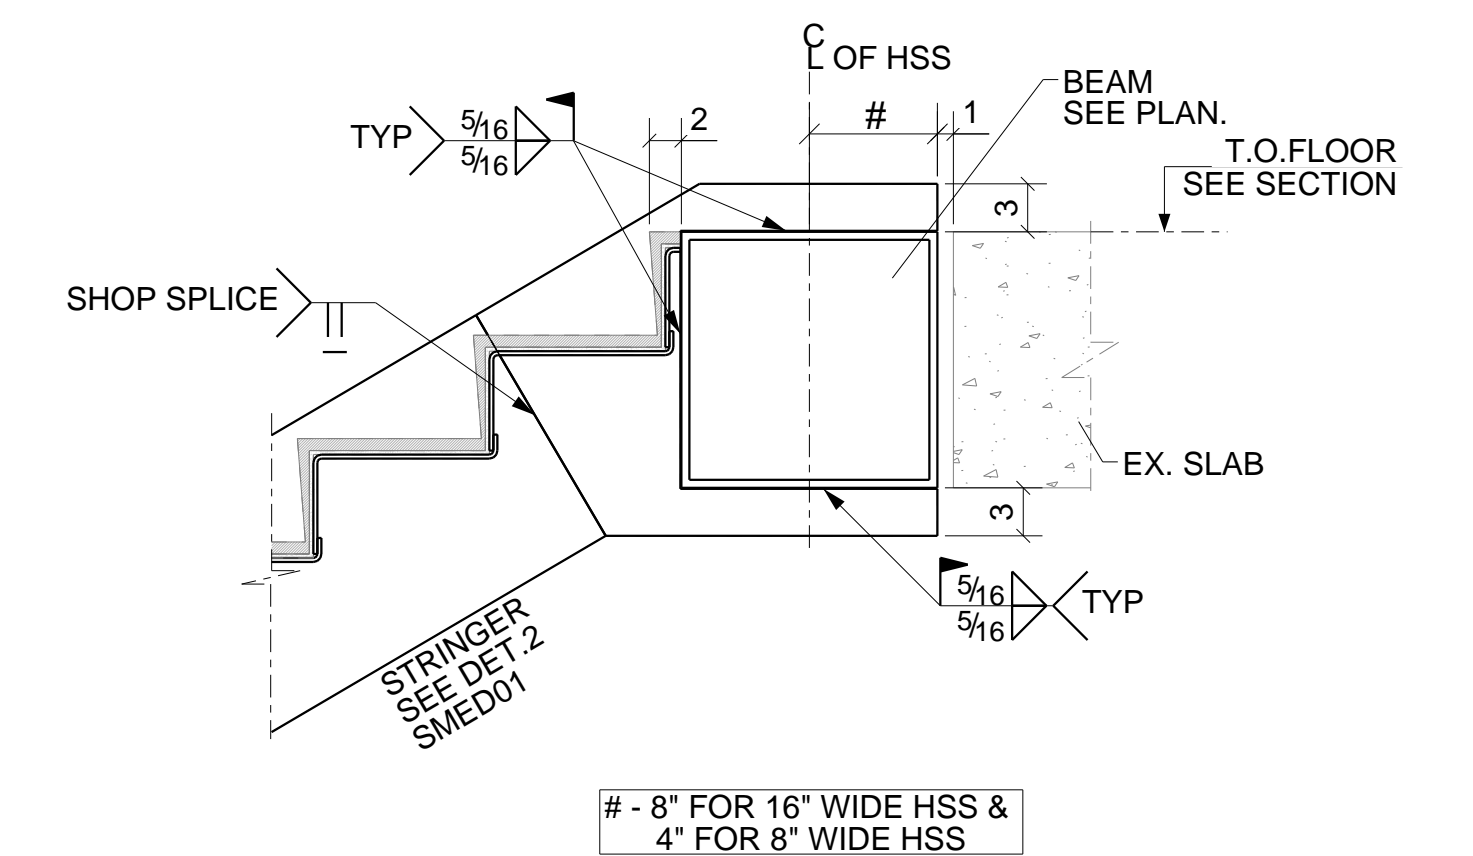


DETAIL-5
STRINGER TO BEAM AT TOP CONN. DETAIL
SEE SME04
(REF:5/MS-03)

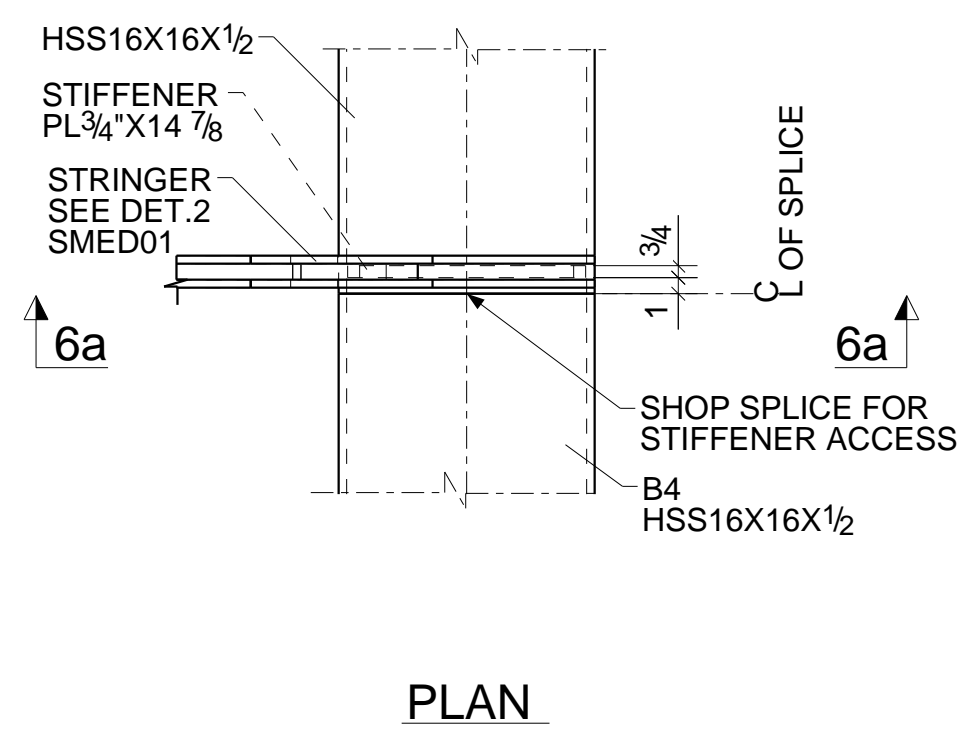


DETAIL-6
STRINGER TO BEAM BOTTOM SIDE CONN. DETAIL
SEE SME03
(REF:6/MS-03)

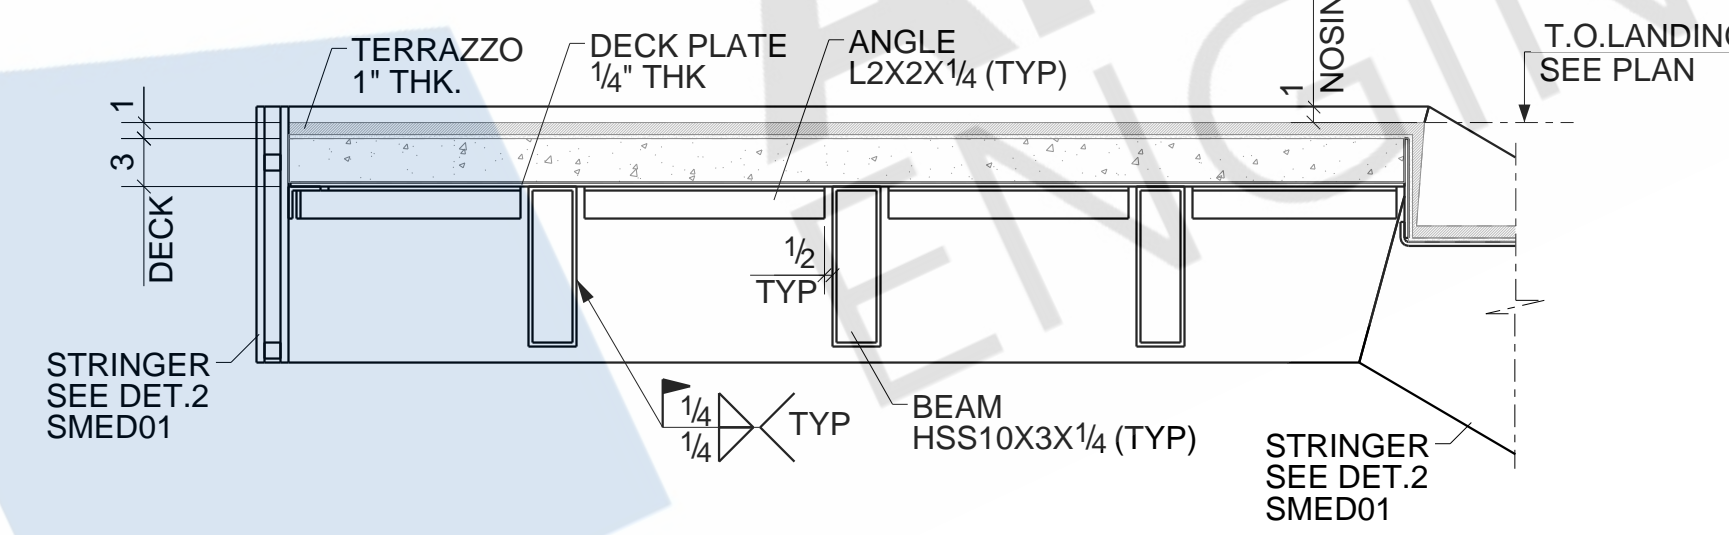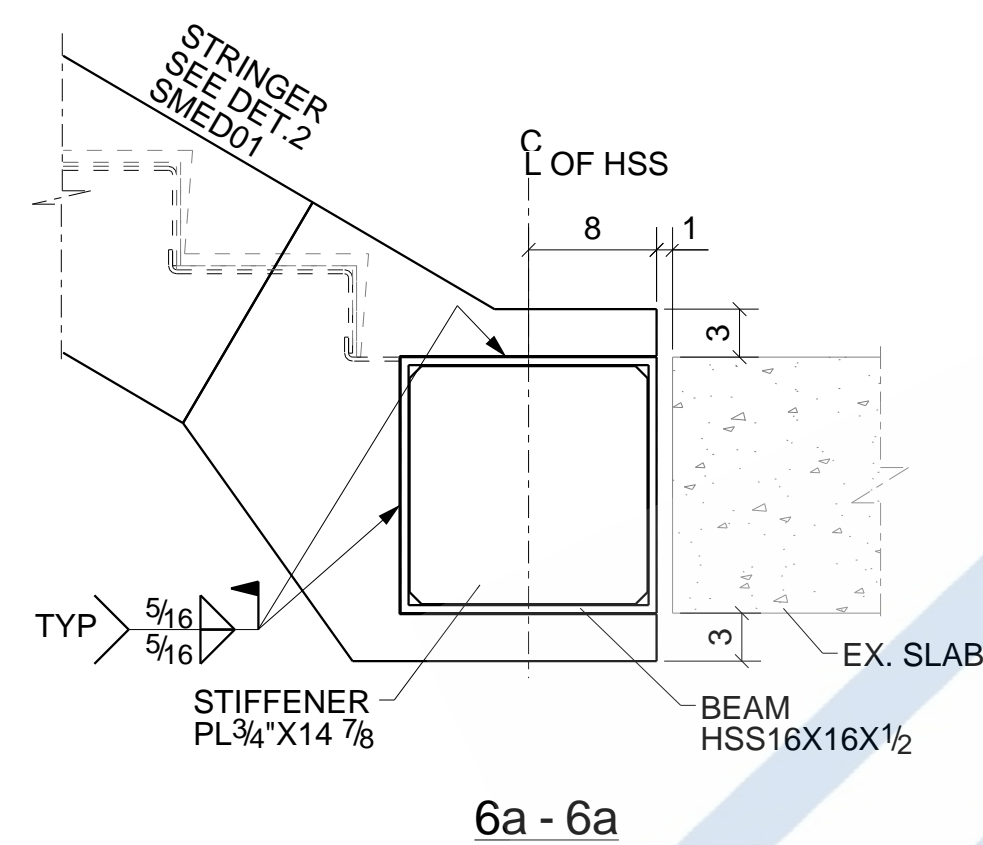


DETAIL-7
TYPICAL DECK SUPPORT ARRANGEMENT AT LANDING
SEE SME03
(REF:4/MS-03)

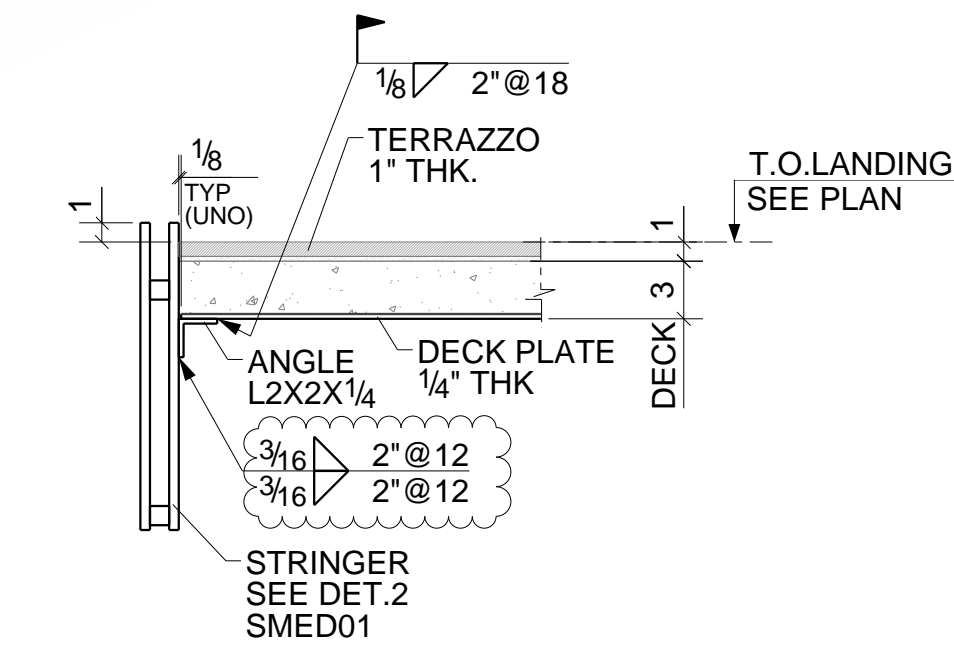


DETAIL-8
TYPICAL LANDING ARRANGEMENT DETAIL
(REF:2/MS-04)

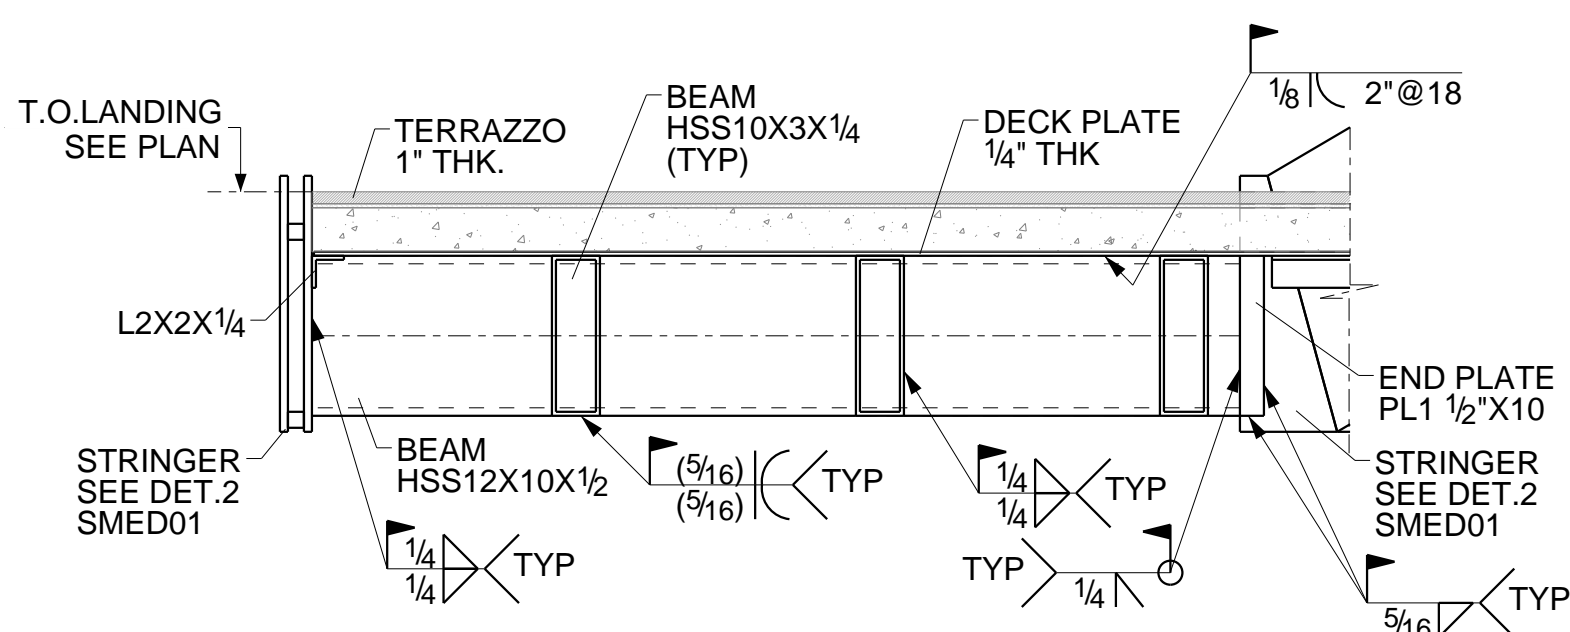


DETAIL-9
SEE SME04
(REF:2/MS-03)

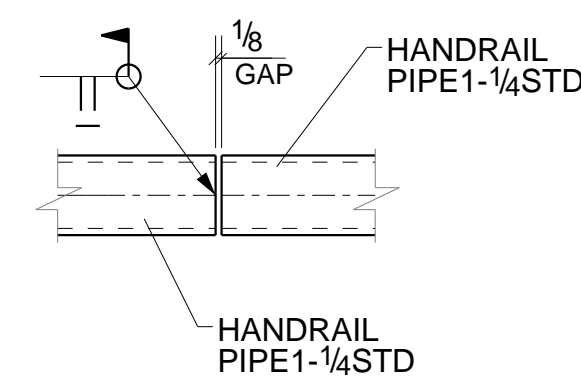

DETAIL-10
TYPICAL HANDRAIL SPLICE DETAIL
SEE SME02

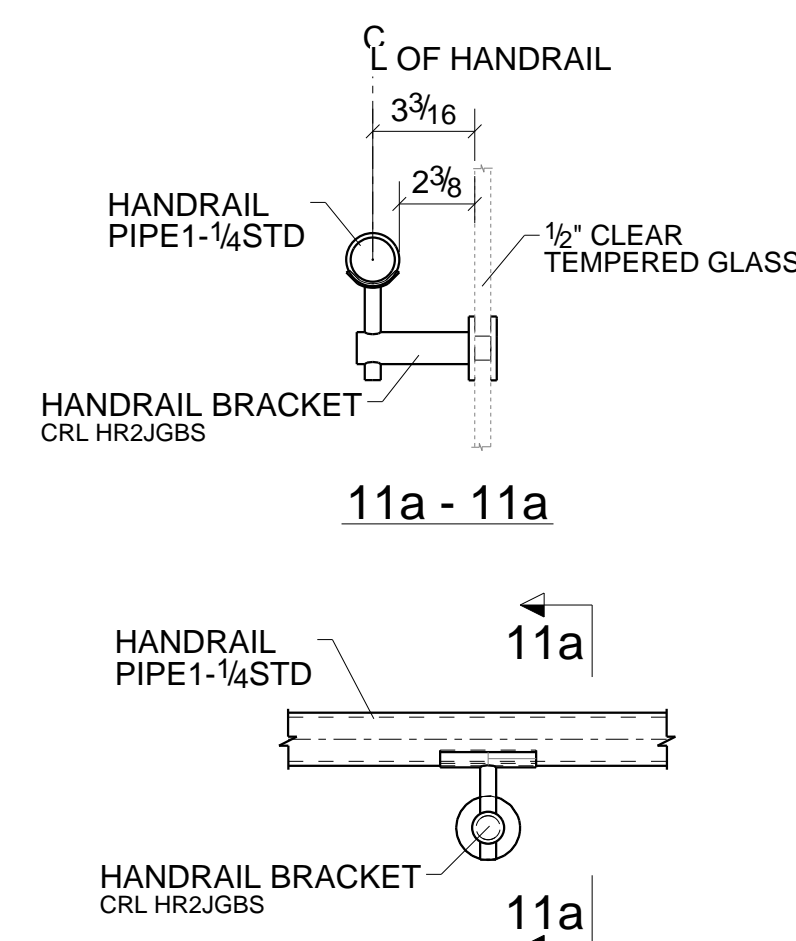

DETAIL-11
TYPICAL HANDRAIL BRACKET DETAIL
SEE SME03 & 04

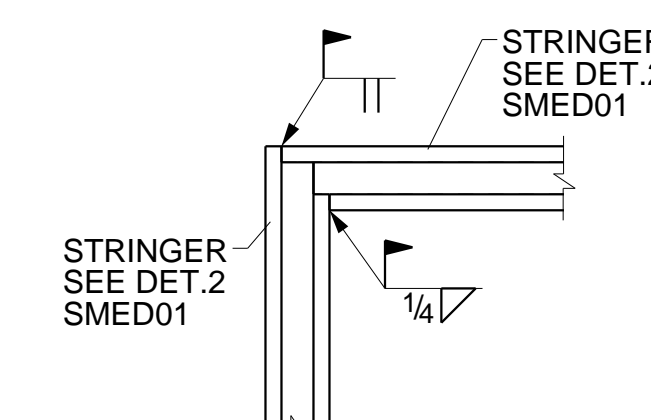

DETAIL-12
TYPICAL STRINGER TO STRINGER
FIELD WELD DETAIL
SEE SME02

REF DWG:

NOTE:
1.G.C. TO FIELD VERIFY ALL CONDITION DIMENSIONS & ELEVATION.
2.G.C. TO VERIFY ALL CLOUDED PORTION

DRAWING STATUS			
A	08/10/2021	DSA	ISSUED FOR APPROVAL
SHOP PAINT:		AS NOTED	A36 U.N.O.
		AS NOTED	E70 XX LH
DESCRIPTION: DETAILS SHEET		ENG:	DRAWN BY: DSA 08/09/2021
			CHECKED BY: RAD 08/10/2021
CUSTOMER:			JOB NO:
			SHEET NO: SMED01